

CONTROL MONUMENT TABLES

CRYPT MONUMENT MARKERS:

MONUMENT #	NORTHING	EASTING
CM-1	N 654618.88	E 2824427.94
CM-2	N 654609.78	E 2824440.44
CM-3	N 654797.74	E 2824452.44
CM-4	N 654614.20	E 2824454.53
CM-5	N 654685.09	E 2824467.03
CM-6	N 654753.05	E 2824479.02
CM-7	N 654608.12	E 2824488.98
CM-8	N 654746.98	E 2824501.48
CM-9	N 654602.05	E 2824503.43
CM-10	N 654672.95	E 2824535.83
CM-11	N 654740.90	E 2824541.92
CM-12	N 654596.49	E 2824554.94
CM-13	N 654667.39	E 2824567.44
CM-15	N 654735.35	E 2824579.43


CREMAINS MONUMENT MARKERS:

MONUMENT #	NORTHING	EASTING
CM-16	N 654580.13	E 2824421.29
CM-17	N 654601.71	E 2824428.15
CM-18	N 654575.96	E 2824444.93
CM-19	N 654603.54	E 2824449.09
CM-20	N 654559.69	E 2824445.09
CM-21	N 654603.02	E 2824452.74
CM-22	N 654594.16	E 2824495.31
CM-23	N 654552.65	E 2824502.95
CM-24	N 654588.10	E 2824537.33
CM-25	N 654549.87	E 2824546.83
CM-27	N 654585.32	E 2824553.08
CM-28	N 654545.88	E 2824569.48
CM-29	N 654581.33	E 2824575.73

"IN THE EVENT THAT BONES OR HISTORIC ARCHAEOLOGICAL MATERIAL ARE UNCOVERED DURING CONSTRUCTION OR EARTH DISTURBING ACTIVITIES, CEASE WORK IMMEDIATELY AND PROTECT THE REMAINS FROM FURTHER DISTURBANCE. NOTIFY THE OWNER, THE DIRECTOR OF FORT BLISS NATIONAL CEMETERY AT 915-564-0201. THE OWNER WILL CONTACT THE NEW MEXICO HISTORIC PRESERVATION DIVISION (SHPD). THE OWNER AND SHPD MAY DISCUSS THE APPROPRIATE WAY TO PROCEED. DIRECTION TO THE CONTRACTOR WILL BE PROVIDED BY THE OWNER.


3 1/4" DIA. FORGED ALUMINUM DOWN-UP MONUMENT MARKER TO PLASTIC INSULATION / SOCKET TO RECEIVE REBAR.

INGOSED HAIRS ON CAP

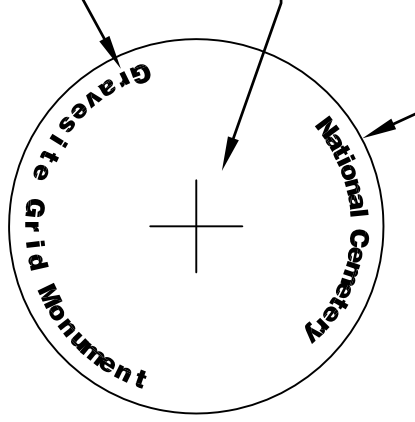

REQUIRED TEXT ENGRAVED ON CAP, TYP. MONUMENT MARKER N.T.S.

ALUMINUM SURVEY CAP

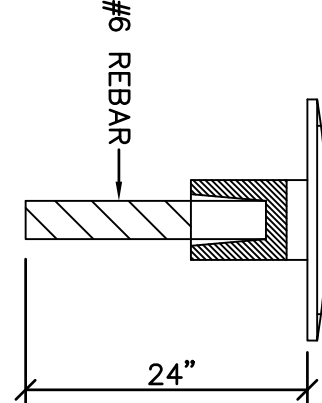



MONUMENT MARKER SECTION N.T.S.

CONTROL MONUMENT DETAIL L-208 N.T.S.


LEGEND

- SECTION MARKER (SEE DETAIL THIS SHEET)
- CONTROL MONUMENT (SEE DETAIL THIS SHEET)
- PRE-PLACED CRYPTS (3' x 8')
- IN-GROUND CREMAINS

KEY PLAN

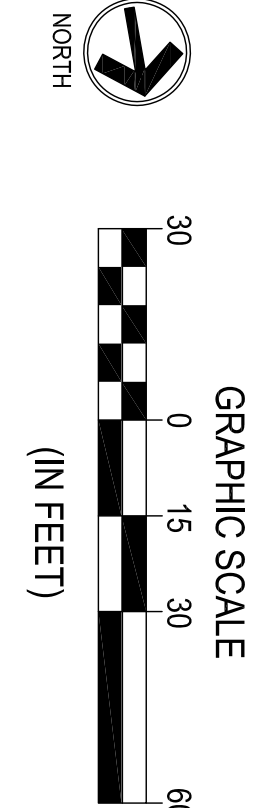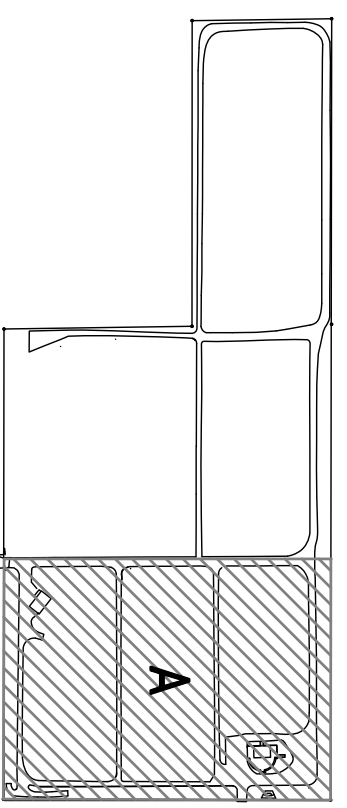


SECTION MARKER L-208 N.T.S.

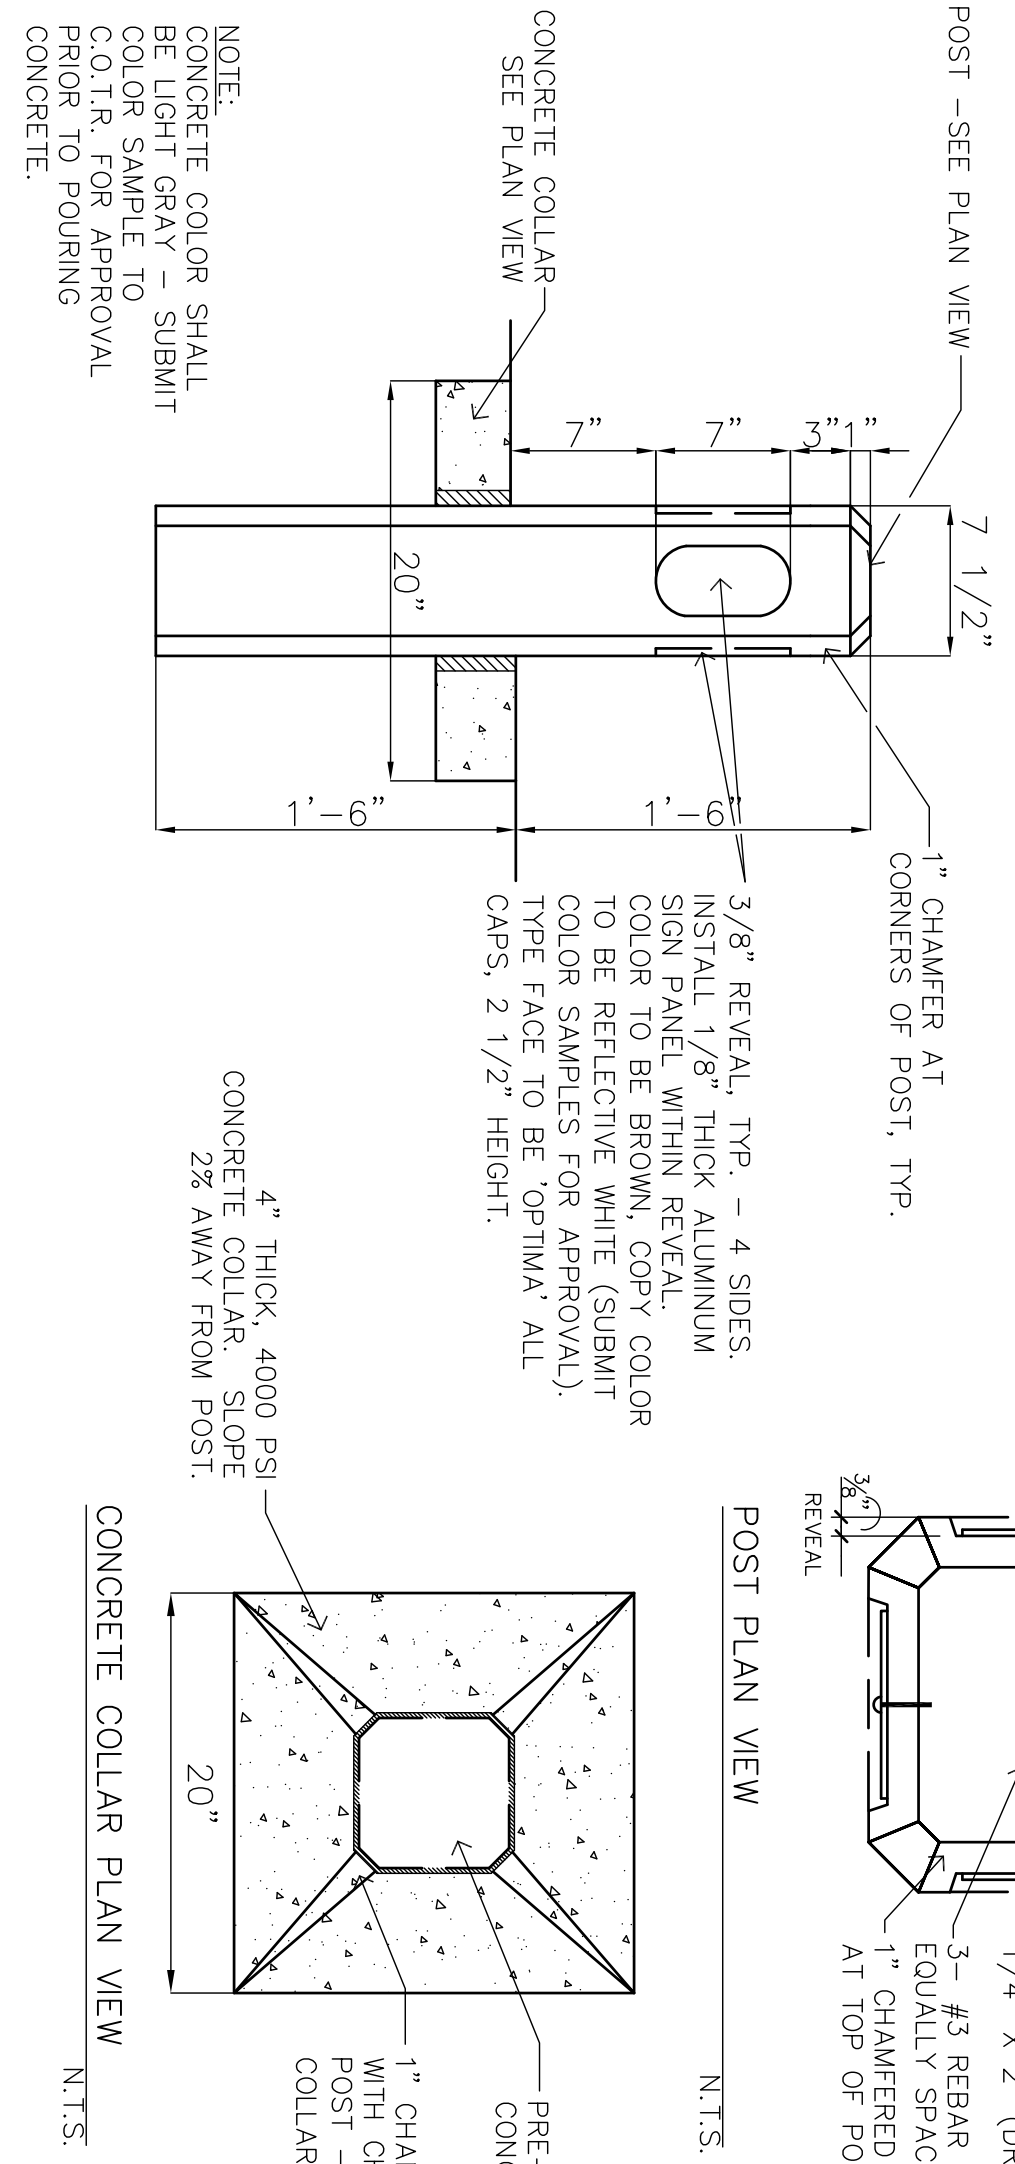

SUB-CONSULTANTS

**Morgan Russell Wilkerson Miller Ltd.**  
LANDSCAPE ARCHITECTS  
2310 E. Vista, NE, Albuquerque, NM 87108  
505.263.2208 FAX: 505.265.8857  
www.mrwilco.com

**CHERRY/STEVENS ARCHITECTS LLP**  
2004-401-1210  
202-762-2888

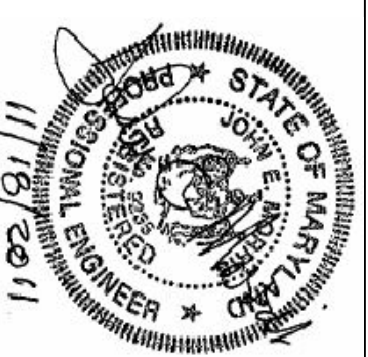

PRIME CONSULTANT

**URS**  
2020 K STREET, SUITE 300  
WASHINGTON, DC 20006  
TELEPHONE: (202)872-0277 FAX:  
(202)872-0282.

100% CONSTRUCTION DRAWINGS

Drawing Title	Project Title	Project Number
GRAVESITE LAYOUT PLAN	CEMETERY IMPROVEMENTS AND NEW MAINTENANCE BUILDING	885CMA007
Approver: Director Office of Design and Construction	Location: FORT BAYARD, NEW MEXICO	Building Number: -
Date: NOVEMBER 18, 2011	Checked: JMH	Drawn: OS
		Dwg. 027 of 120
		L-208
		NATIONAL CEMETERY ADMINISTRATION OFFICE OF DESIGN AND CONSTRUCTION
		Department of Veterans Affairs