


three inches = one foot  
 one and one half inches = one foot  
 one inch = one foot  
 three quarters inch = one foot  
 one half inch = one foot  
 three eighths inch = one foot  
 one quarter inch = one foot  
 one eighth inch = one foot  
 one quarter inch = one foot  
 one eighth inch = one foot

- GENERAL SHEET NOTES**
- ALL NURSE CALL DEVICES, ACCESS CONTROL DEVICES, VIDEO SURVEILLANCE CAMERAS, PAGING SPEAKERS, AND VIDEO INTERCOM DEVICES IN THIS AREA SERVED FROM SC-HC-1 TELECOM ROOM G320. REFER TO 1/TCT04 FOR LOCATION OF SC-HC-1 TELECOM ROOM G320.
  - REFER TO ARCHITECTURAL ELEVATIONS FOR PRECISE SYSTEM DEVICE LOCATIONS.
- KEYNOTES**
- INSTALL INSIDE PREFABRICATED SERVICE COLUMN BY OTHERS. REFER TO ARCHITECTURAL ELEVATIONS FOR ADDITIONAL INFORMATION. VERIFY ALL DEVICE QUANTITIES AND CONNECTION REQUIREMENTS WITH THE SELECTED PRODUCT VENDOR. THE BASIS OF DESIGN HEADWALL SERVICE COLUMN AND BOOM SYSTEM FOR THIS PROJECT IS HILL-ROM LATITUDE BOOM ARM SYSTEM.
  - INSTALL INSIDE PREFABRICATED SERVICE COLUMN BY OTHERS. REFER TO ARCHITECTURAL ELEVATIONS FOR ADDITIONAL INFORMATION. PROVIDE WITH REMOTE NURSE CALL, PULL CORD, INTERCOM, LIGHT CONTROL, AND TV CONTROLS IN WINDOW-SIDE BOOM. REFER TO ARCHITECTURAL ELEVATIONS FOR ADDITIONAL INFORMATION. VERIFY ALL DEVICE QUANTITIES AND CONNECTION REQUIREMENTS WITH THE SELECTED PRODUCT VENDOR. THE BASIS OF DESIGN HEADWALL SERVICE COLUMN AND BOOM SYSTEM FOR THIS PROJECT IS HILL-ROM LATITUDE BOOM ARM SYSTEM.

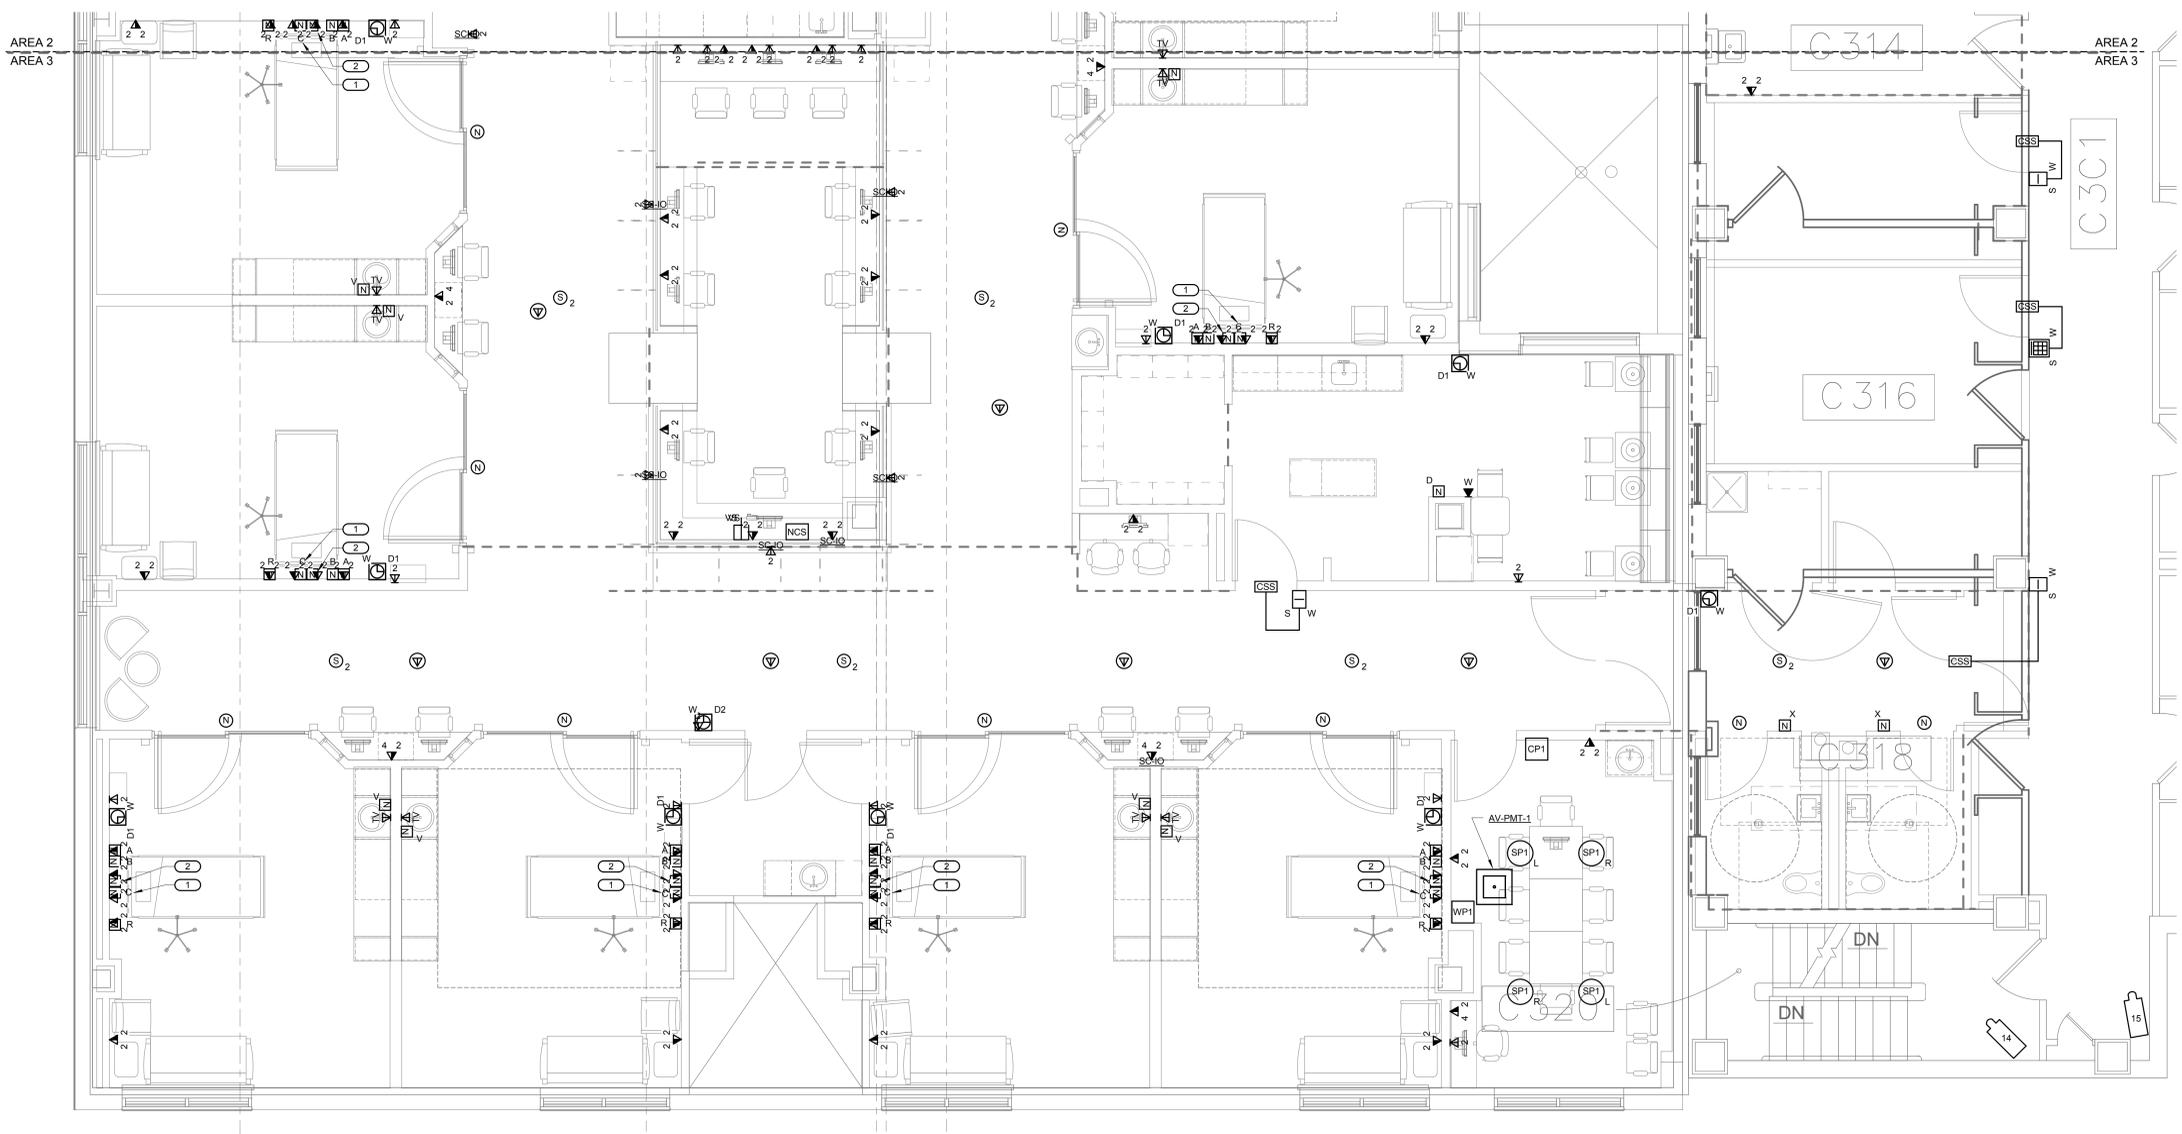

**THIRD FLOOR - TECHNOLOGY - SYSTEMS - DEDUCT ALTERNATE 5 - AREA 3**

FULLY SPRINKLERED  
CONSTRUCTION DOCUMENTS

No.	Date	Revisions

**CONSULTANTS:**

<b>STRUCTURAL ENGINEER:</b> KPFF CONSULTING ENGINEERS - ST. LOUIS 1630 DES PERES RD, SUITE 100 SAINT LOUIS, MO 63131	<b>PLUMBING:</b> 303RD ENGINEERING GROUP, LLC 1936 ARSENAL STREET ST. LOUIS, MO 63118	<b>LIFE SAFETY/FIRE PROTECTION:</b> CODE CONSULTANTS, INC. 2043 WOODLAND PARKWAY, SUITE 300 ST. LOUIS, MO 63146	<b>COMMISSIONING:</b> ZODIAC INTERNATIONAL 16100 CHESTERFIELD PARKWAY, SUITE 365 CHESTERFIELD, MO 63017
<b>MECHANICAL/ELECTRICAL:</b> KJWW ENGINEERING CONSULTANTS - ST. LOUIS #15 SUNNEN DRIVE, SUITE 104 ST. LOUIS, MO 63141	<b>ESTIMATING:</b> KWAME BUILDING GROUP 1204 WASHINGTON AVE, SUITE 200 ST. LOUIS, MO 63103	<b>ACOUSTICAL ENGINEERS:</b> ACOUSTICCONTROL, LLC 1709 WASHINGTON AVENUE, LOFT 300 ST. LOUIS, MO 63103	<b>ENVIRONMENTAL:</b> ENVIRONMENTAL CONSULTANTS, LLC #6 MEADOW HEIGHTS PROFESSIONAL PARK DR COLLINGSVILLE, IL 62234

**ARCHITECT/ENGINEERS:**

**CHRISTNER**

ARCHITECTS | DESIGNERS | PLANNERS | LANDSCAPE ARCHITECTS

188 N MERAMEC, SUITE 400 | ST. LOUIS, MISSOURI 63105  
 TEL 314 725 2927 | FAX 314 725 2928 | CHRISTNERINC.COM

THE SEAL (S) AND SIGNATURE(S) APPLY ONLY TO THE DOCUMENT TO WHICH THEY ARE AFFIXED, AND WE EXPRESSLY DISCLAIM ANY RESPONSIBILITY FOR ALL OTHER PLANS, SPECIFICATIONS, ESTIMATES, REPORTS, OR OTHER DOCUMENTS OR INSTRUMENTS RELATING TO OR INTENDED TO BE USED FOR ANY PART OF PARTS OF THE PROJECT.  
 © COPYRIGHT 2012 CHRISTNER INC.

<b>Drawing Title</b> THIRD FLOOR - TECHNOLOGY - SYSTEMS - DEDUCT ALTERNATE 5 - AREA 3	
DIRECTOR OF SPECIALTY CARE	RECEPTION CONTROL PRINCIPAL
CHIEF ENGINEER	ASSISTANT DIRECTOR
ASSOCIATE DIRECTOR OF PATIENT SERVICES	CHIEF OF STAFF
ASSOCIATE DIRECTOR	MEDICAL CENTER DIRECTOR

<b>Project Title</b> INTENSIVE CARE UNIT	<b>Project Number</b> 589-330
<b>Location</b> HARRY S. TRUMAN VAMC	<b>Building Number</b> #1
<b>Date</b> 08/22/2014	<b>Drawing Number</b> TS104.5
<b>Checked</b> Checker	<b>Drawn</b> Author
<b>Approved</b> Approver	Dwg. 286 of 296

**Office of Construction and Facilities Management**