



Project: File: \\Projects\1313 Renovate Radiology & SPS VA Shreveport\3 1313 Drawings\RENOWATE RADIOLOGY & SPS - VA SHREVEPORT\Sheets\G006 GENERATOR ENCLOSURE PLAN AND DETAILS.dwg  
 Drawn by: [Redacted]  
 Plotted Date: May 11, 2015 - 4:00pm  
 one-eighth inch = one foot  
 one-quarter inch = one foot  
 three-eighths inch = one foot  
 one-half inch = one foot  
 one inch = one foot  
 three-quarters inch = one foot  
 one and one-half inches = one foot  
 three inches = one foot

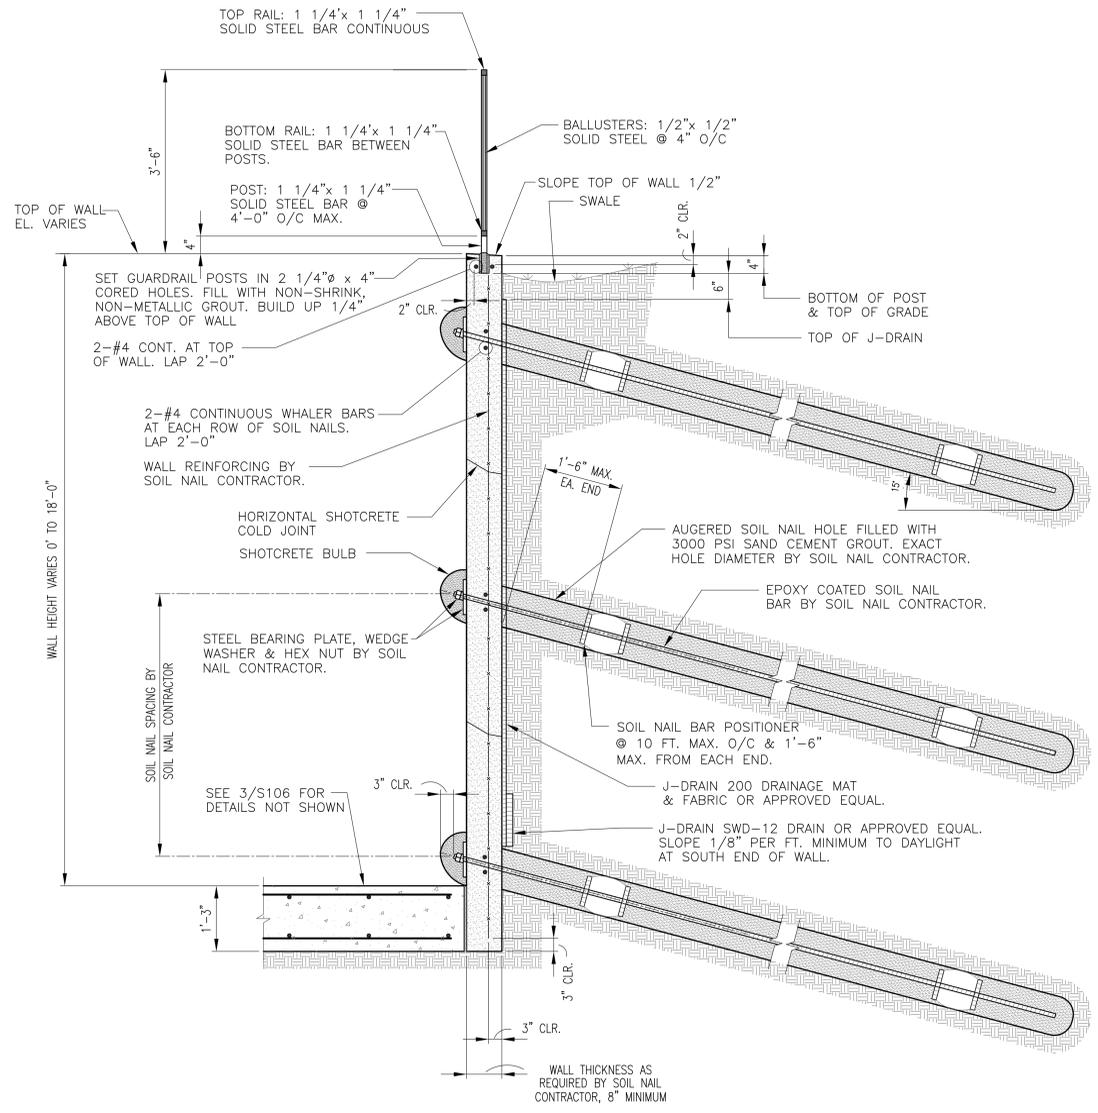


**4 SECTION**  
G006 3/4" = 1'-0"

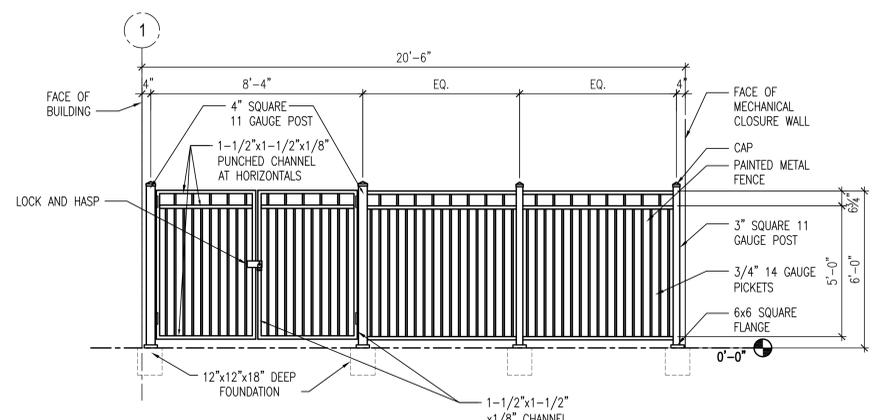


**5 FENCE DETAIL**  
G006 3/8" = 1'-0"

NOTE:  
MATCH EXISTING FENCE CONFIGURATION

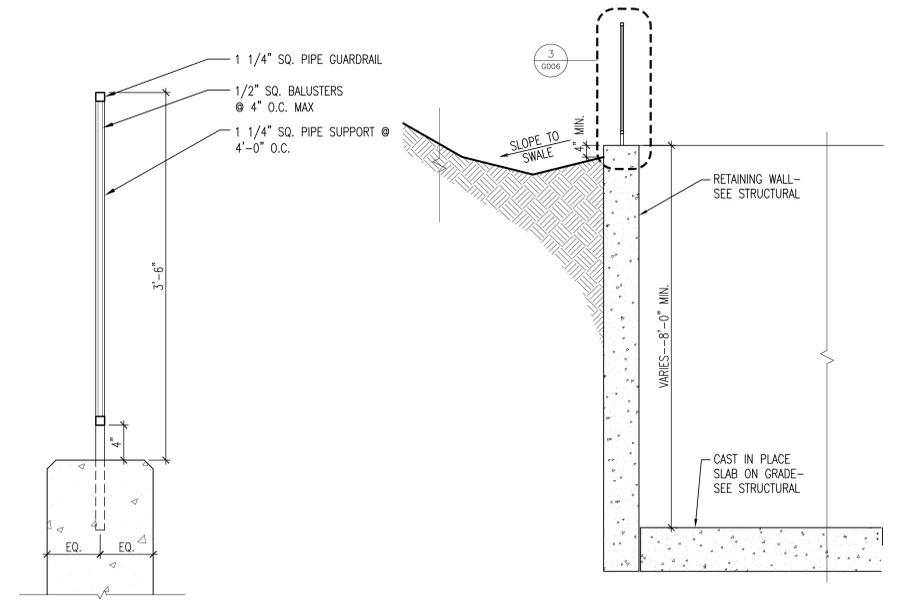

**3 GUARDRAIL DETAIL**  
G006 1 1/2" = 1'-0"

**2 SECTION THROUGH RETAINING WALL**  
G006 1/2" = 1'-0"

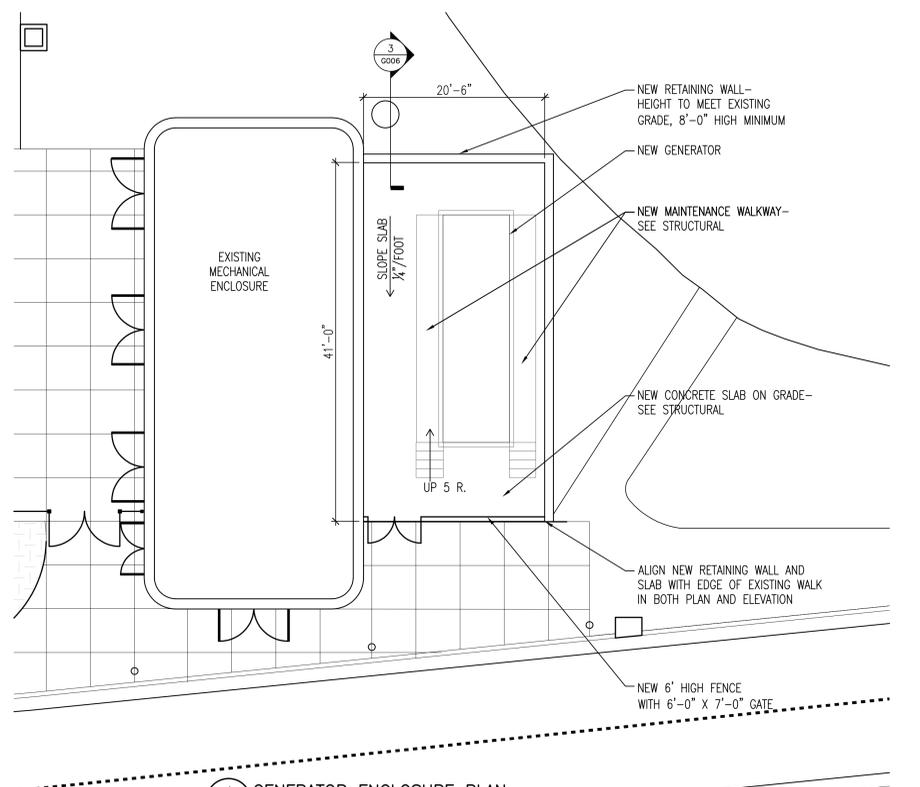

**1 GENERATOR ENCLOSURE PLAN**  
G006 1/8" = 1'-0"

**FINAL SUBMITTAL**

CONSULTANTS:  		ARCHITECT: 590 Means Street NW, Suite 200 Atlanta, GA 30318 404.214.9774	Drawing Title: <b>GENERATOR ENCLOSURE PLAN AND DETAILS</b>	Project Title: <b>EXPAND RADIOLOGY AND SPS OVERTON BROOKS VAMC</b>	Project Number: <b>667-083</b>	OFFICE OF <b>CONSTRUCTION AND FACILITIES MANAGEMENT</b>
			Approved: Project Director	Location: <b>SHREVEPORT, LA</b>	Building Number: <b>1</b>	
Date: <b>03-13-2015</b>	Checked: <b>XX</b>	Drawn: <b>XX</b>	Drawing Number: <b>G006</b>		Dwg. 07 of 160	