
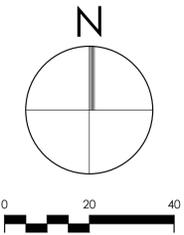


A three inches = one foot
 B one and one half inches = one foot
 C one inch = one foot
 D one half inch = one foot
 E one quarter inch = one foot
 F one eighth inch = one foot

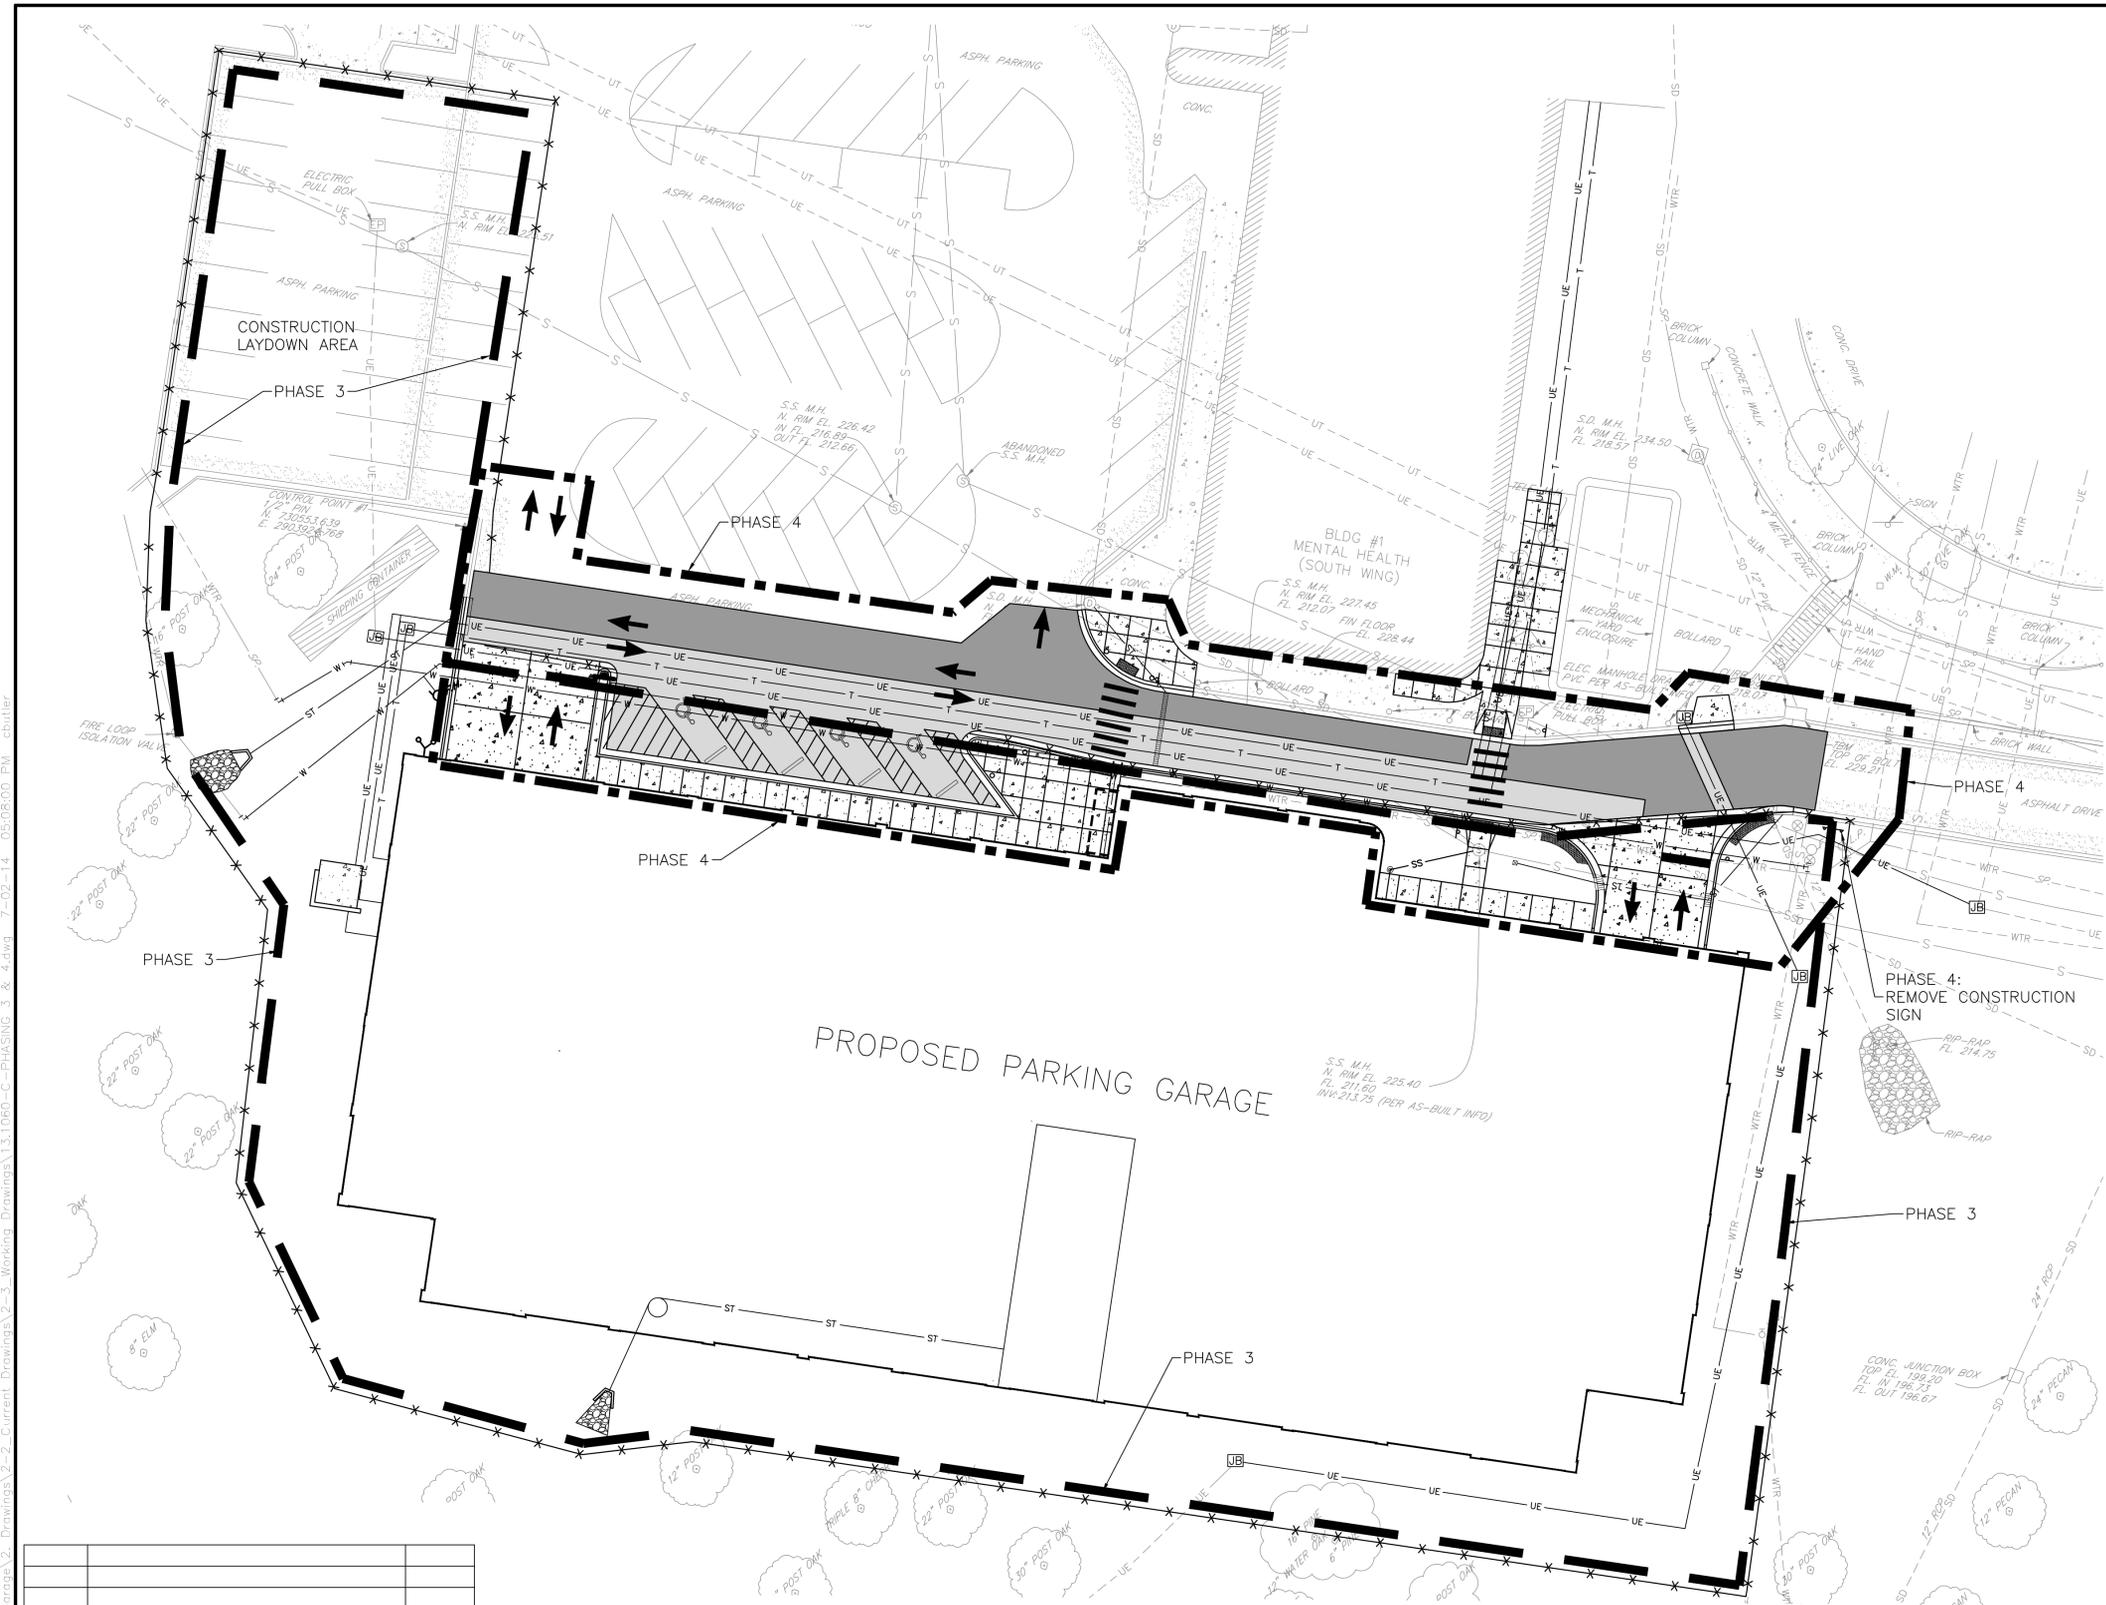

PHASING PLAN LEGEND

- PHASE 3
- PHASE 4
- CONSTRUCTION LIMITS/FENCE
- CONCRETE SIDEWALK
- ASPHALT PAVEMENT
- ASPHALT MILL AND OVERLAY

PHASING PLAN NOTES

PHASE 3: CONSTRUCT PARKING GARAGE
 DURING THIS PHASE, THE CONTRACTOR SHALL CONSTRUCT ALL WORK IDENTIFIED WITH THE NEW PARKING STRUCTURE. ONE-WAY TRAFFIC SHALL BE MAINTAINED ON THE ROADWAY BETWEEN THE PARKING GARAGE AND THE SOUTH WING. ONCE THE PARKING GARAGE STRUCTURE IS FULLY CONSTRUCTED AND SAFE ENOUGH FOR THE CONTRACTOR TO OCCUPY THE LOWER FLOORS, THE CONTRACTOR WILL RELOCATE LAY DOWN AREA TO WITHIN GARAGE. CONTRACTOR WILL TURN ALL PARKING SPACES WITHIN THE CONSTRUCTION LAYDOWN AREA IN THE NORTH WEST CORNER OF THE CONSTRUCTION SITE BACK OVER THE VA.

PHASE 4: FINISH ROADWAY AND ACCESS POINTS
 DURING THIS PHASE, THE CONTRACTOR WILL COMPLETE ALL ANCILLARY WORK TO COMPLETE THE CONSTRUCTION PROJECT INCLUSIVE OF SIDEWALKS, ROADWAY CONNECTIONS, TOP COAT OF ASPHALT, STRIPING, AND PLANTINGS/LANDSCAPE. THIS PHASE OF WORK SHALL BE EXECUTED IN A TIMELY MANNER TO SUPPORT THE FINISHING OF THE PARKING GARAGE WITHIN THE CONSTRUCTION DURATION. THE ROADWAY SHALL BE SHUT DOWN FOR NO MORE THAN 1 WEEK TO SUPPORT THE REQUIRED PAVING AND STRIPING ACTIVITIES. UPON COMPLETION OF THIS PHASE THE ROADWAY SHALL BE OPENED UP FOR 2-WAY TRAFFIC.

NOTE: PHASING PLANS ARE INTENDED TO ADD CLARITY TO THE GENERAL ORDER OF THE CONSTRUCTION PROCESS. ALL DESIGN DETAILS, MATERIALS AND SYSTEMS ON THE DRAWINGS AND SPECS SHALL BE FOLLOWED. CONTRACTOR IS WHOLLY RESPONSIBLE FOR THE MEANS, METHODS, AND SAFETY ON THE CONSTRUCTION SITE AS WELL AS THE SAFE PASSAGE OF PEDESTRIANS AND VEHICLES AROUND THE SITE AND IN AREAS IMPACTED BY THE CONSTRUCTION.



Revisions:	Date:

Structural AMERICAN STRUCTUREPOINT 7260 Shadeland Station Indianapolis, IN 46256 Tel: 317-547-5580	MEP Engineer APOGEE CONSULTING GROUP 7330 Chappel Hill Road, Suite 202 Raleigh, NC 27607 Tel: 919-858-7420	Civil Engineer GUIDON DESIGN INC. 905 N. Capitol Ave. Suite 100 Indianapolis, IN 46204 Tel: 317-800-6388	Functional Design CARL WALKER INC. 8910 Purdue Road Suite 400 Indianapolis, IN 46268 Tel: 317-735-3349
---	---	---	---

VA **U.S. Department of Veterans Affairs**
 OVERTON BROOKS VAMC
 510 Stoner Ave.
 Shreveport, LA 71101

PROJECT LEADER/ARCHITECT:
GUIDON DESIGN
 905 N. CAPITOL AVE. SUITE 100 INDIANAPOLIS, IN. 46204
 317.800.6388 WWW.GUIDONDESIGN.COM
 SUSTAINABLE ARCHITECTURE + ENGINEERING

100% Construction Documents		Drawing Title PHASING PLAN 3 & 4		Project Title CONSTRUCT PARKING GARAGE		Project Number 13.1060		OFFICE OF FACILITIES MANAGEMENT	
Approved for Design Concept: STACY WALDEN stacy.walden@va.gov 318-990-5277		Location SHREVEPORT VAMC		Building Number Bldg #60		Drawing Number C1103		VA Project Number 667-082	
Date 7-3-14		Checked By: SLP		Drawn By: HAP		Dwg. 09 OF 160		U.S. Department of Veterans Affairs	