

Drawing File: \\Projects\1313 Renovate Radiology & SPS VA Shreveport\3 1313 Drawings\RENOVATE RADIOLOGY & SPS - VA SHREVEPORT\Sheets\A404 STAIR 11 SECTION, STAIR DETAILS.dwg
Plotted by: haneed
Plotted Date: May 20, 2015 3:58pm
one-eighth inch = one foot
one-quarter inch = one foot
three-eighths inch = one foot
one-half inch = one foot
three-quarters inch = one foot
one inch = one foot
one and one-half inches = one foot
three inches = one foot

A

B

C

D

E

F

G

H

A

B

C

D

E


F

G

12" CONCRETE WALL
1/2" EXPANSION ANCHOR
7"x2-1/2"x3/8" CLIP ANGLES
(3 LOCATIONS) EACH SIDE
3/8" STEEL RUNG WITH
NON-SLIP FINISH @12" O.C.
2-1/2" x3/8" STEEL RAILS


NOTES:

1. GRIND ALL WELDS SMOOTH.
2. LADDER NOT TO OBSTRUCT ELEVATOR OPERATION.
3. COORDINATE LOCATIONS WITH ELEVATOR MFR. SEE 3/A108 FOR ELEVATIONS.

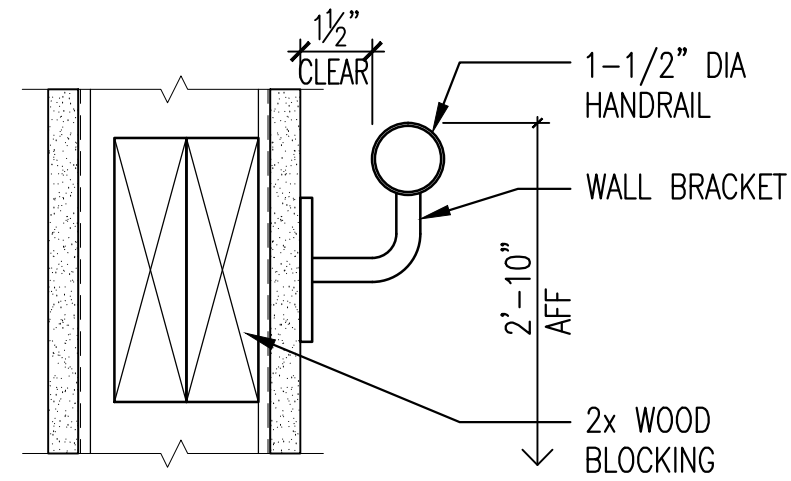


8 LADDER DETAIL
A404 1\"/>

7 WALL RAIL DETAIL
A404 3\"/>

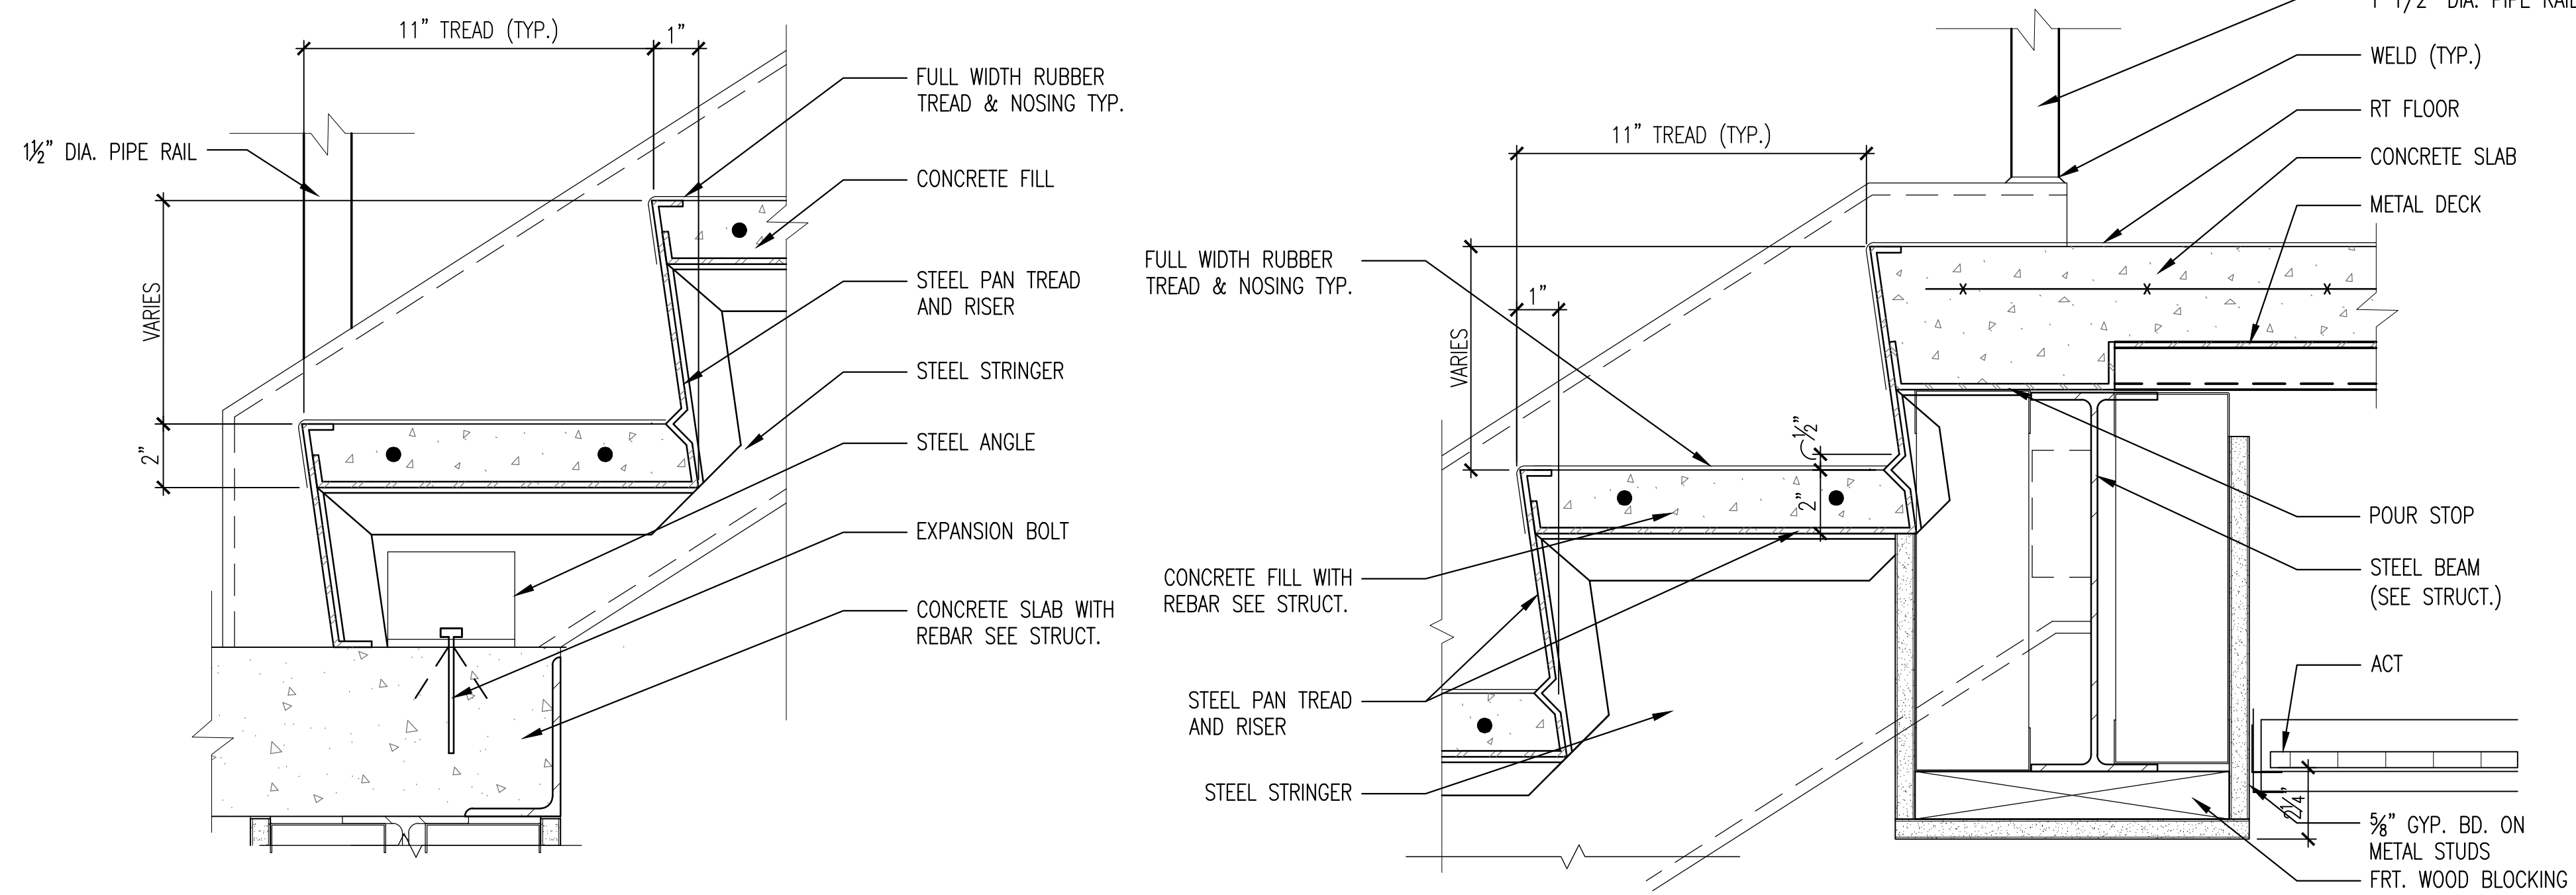


6 TREAD DETAIL AT LOWER LANDING
A404 3\"/>


5 TREAD DETAIL AT UPPER LANDING
A404 3\"/>

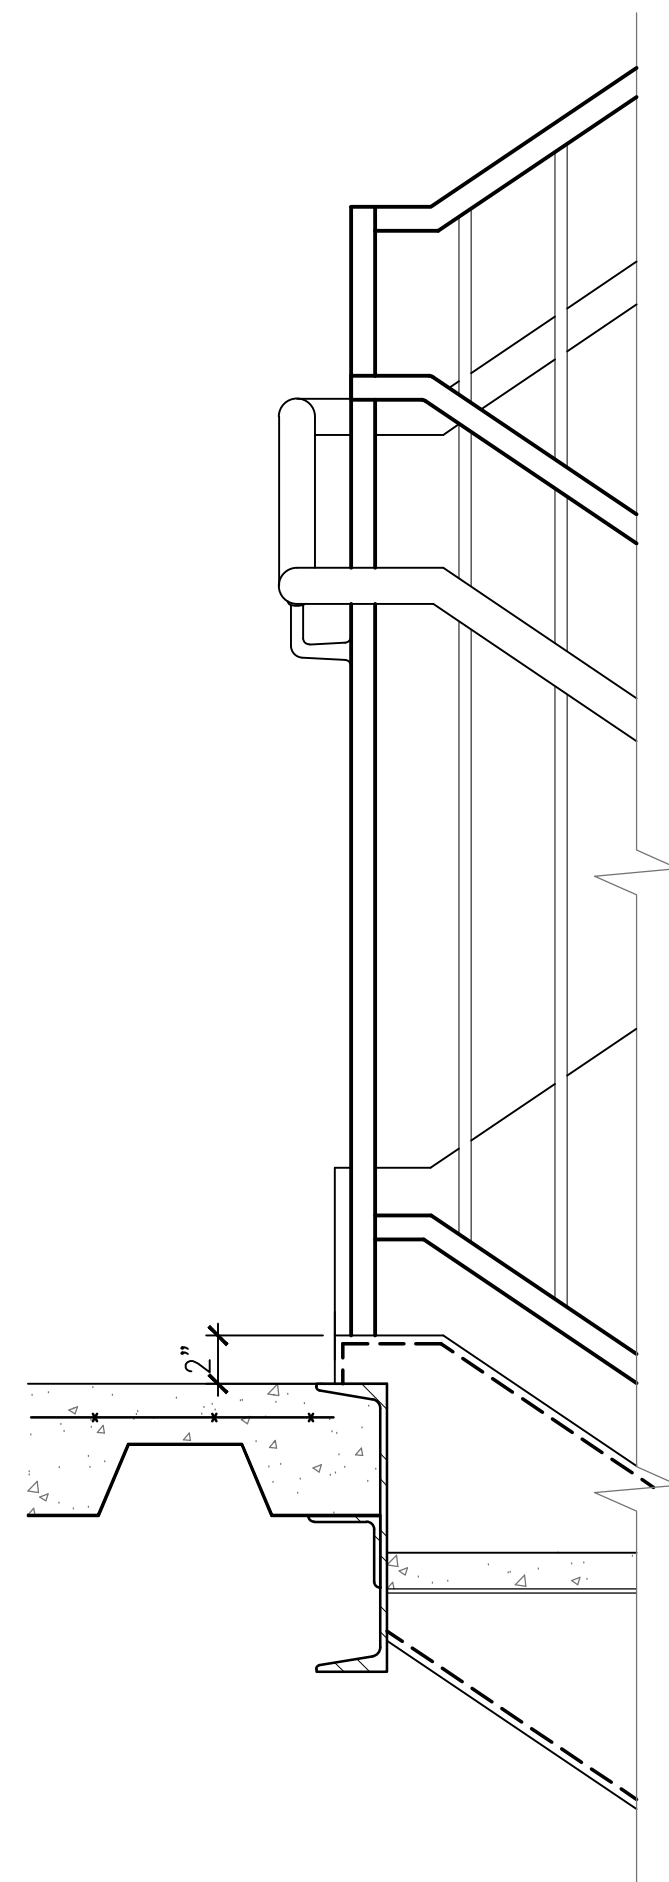


4 STAIR DETAIL AT LOWER LANDING
A404 1 1/2\"/>

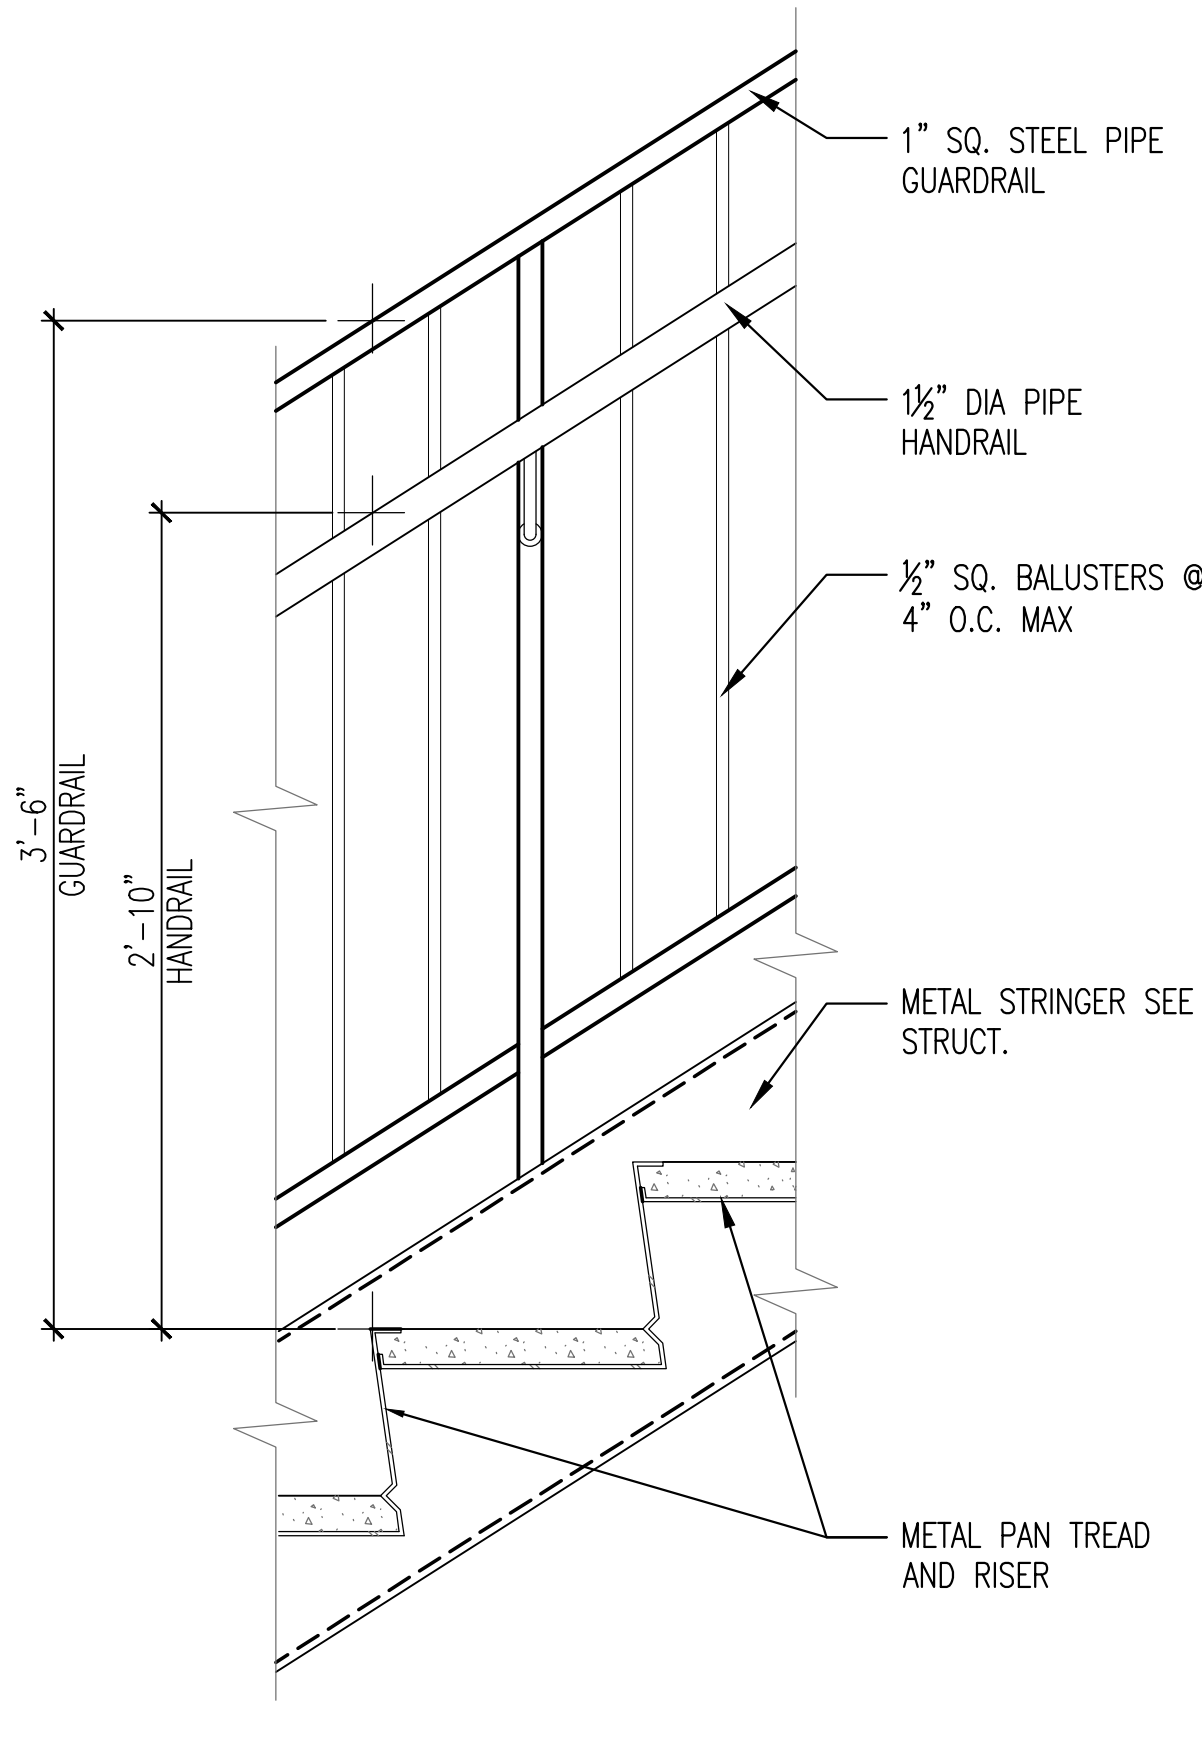

3 STAIR DETAIL
A404 1 1/2\"/>

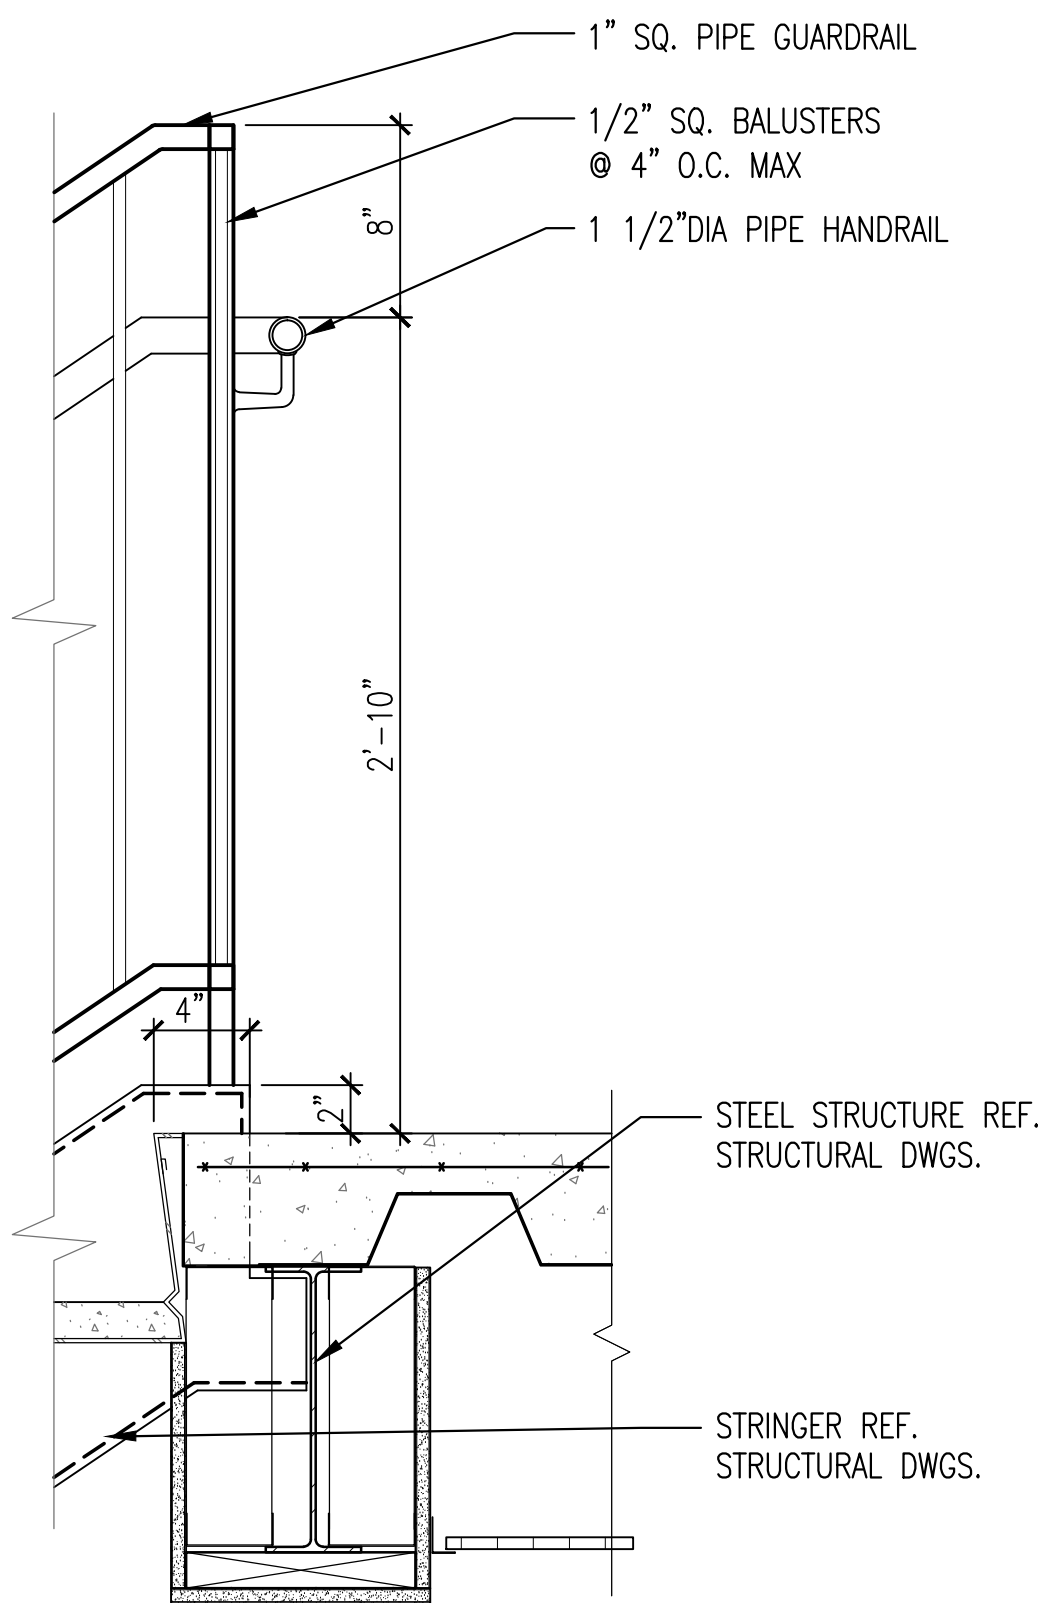

2 STAIR DETAIL AT UPPER LANDING
A404 1 1/2\"/>

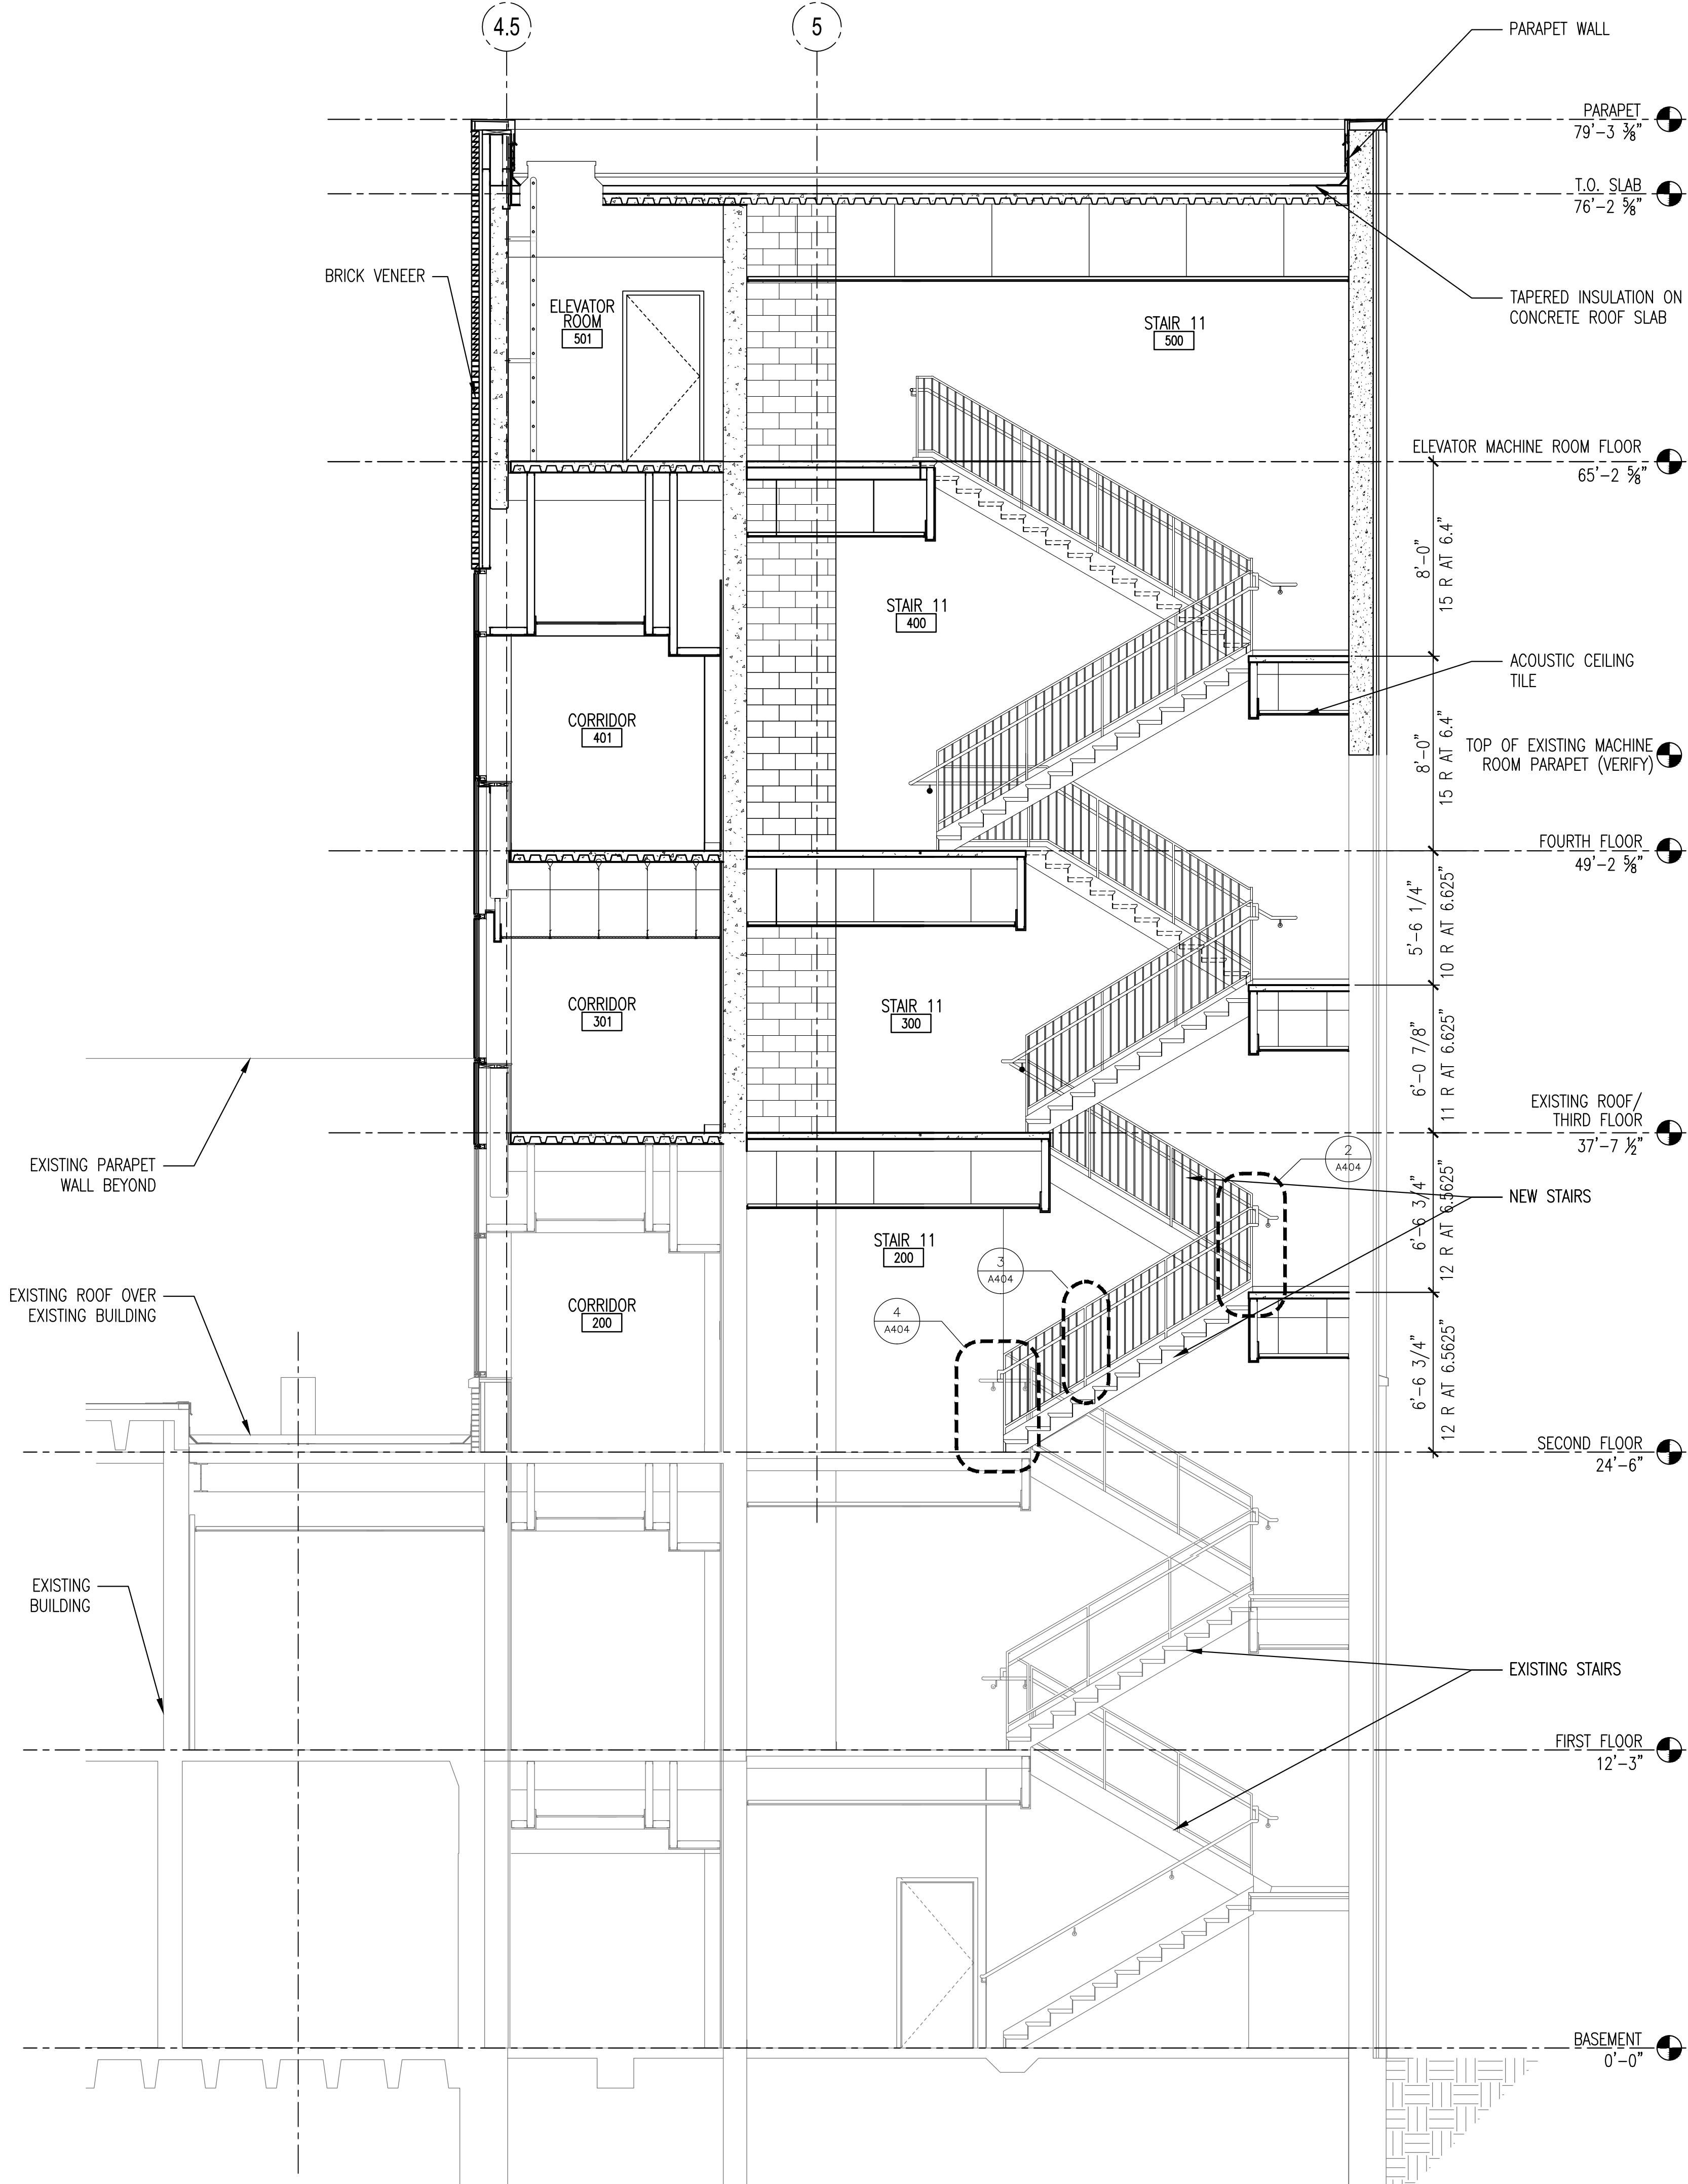

1 STAIR 11 - SECTION
A403 1/4\"/>

FINAL SUBMITTAL

	</
--	--	----