



Drawing File: \\Projects\1313 Renovate Radiology & SPS VA Shreveport\3 1313 Drawings\Renovate Radiology & SPS - VA Shreveport\Sheets\A408 INTERIOR ELEVATIONS-FOURTH FLOOR.dwg  
Plotted Date: May 20, 2015 - 3:59pm  
G  
one-eighth inch = one foot

one-eighth inch = one foot  
one-quarter inch = one foot  
one-half inch = one foot  
three-eighths inch = one foot  
one inch = one foot  
one and one-half inches = one foot  
three inches = one foot  
A  
B  
C  
D  
E  
F

11 TYP. WALL-HUNG SINK  
A408 3/8" = 1'-0"

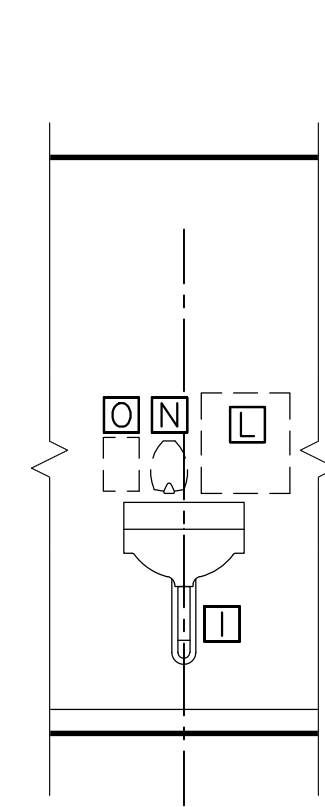


10 MRI CONTROL 429  
A408 3/8" = 1'-0"

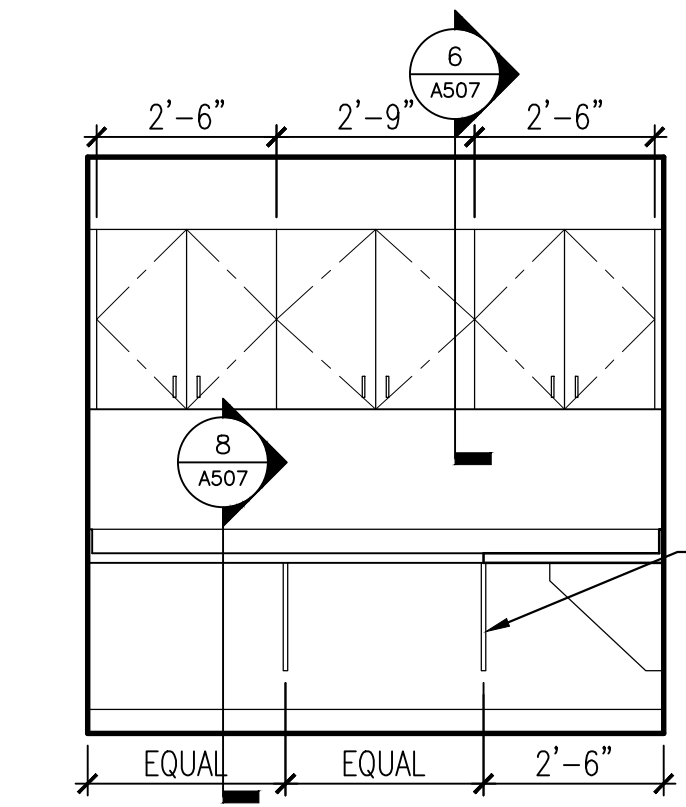


SUPPORT BRACKET

9 MRI CONTROL 425  
A408 3/8" = 1'-0"


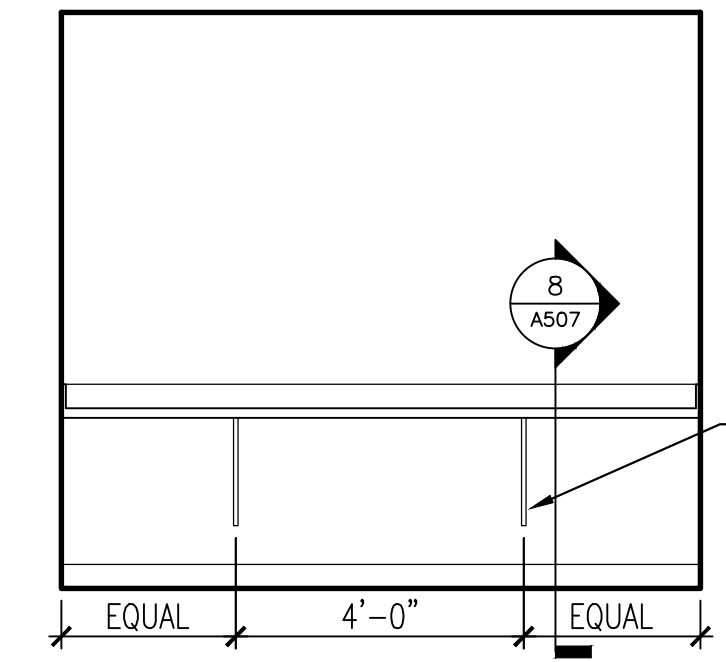


SUPPORT BRACKET


8 MRI DRESSING 419 420 422 (421 SIM.)  
A408 3/8" = 1'-0"

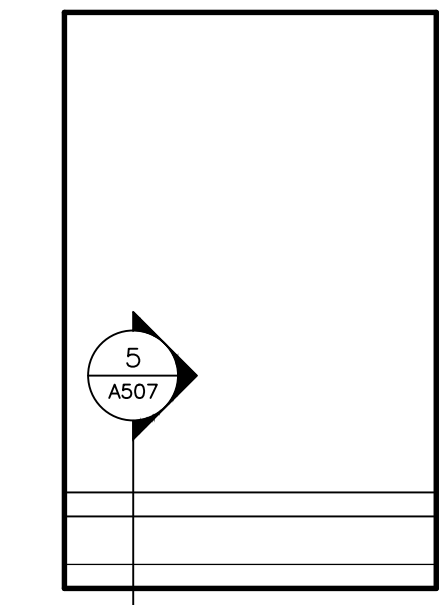


7 MRI SCAN 424  
A408 3/8" = 1'-0"

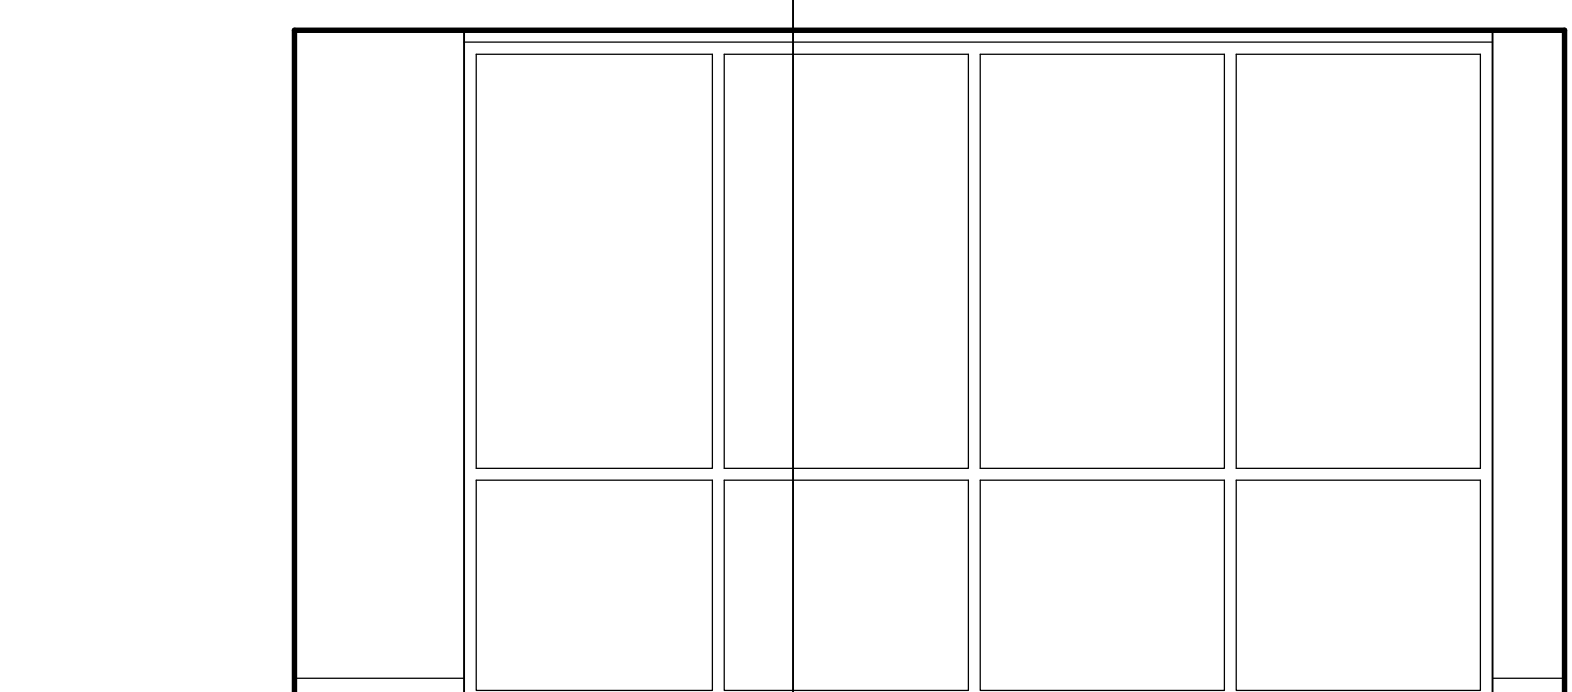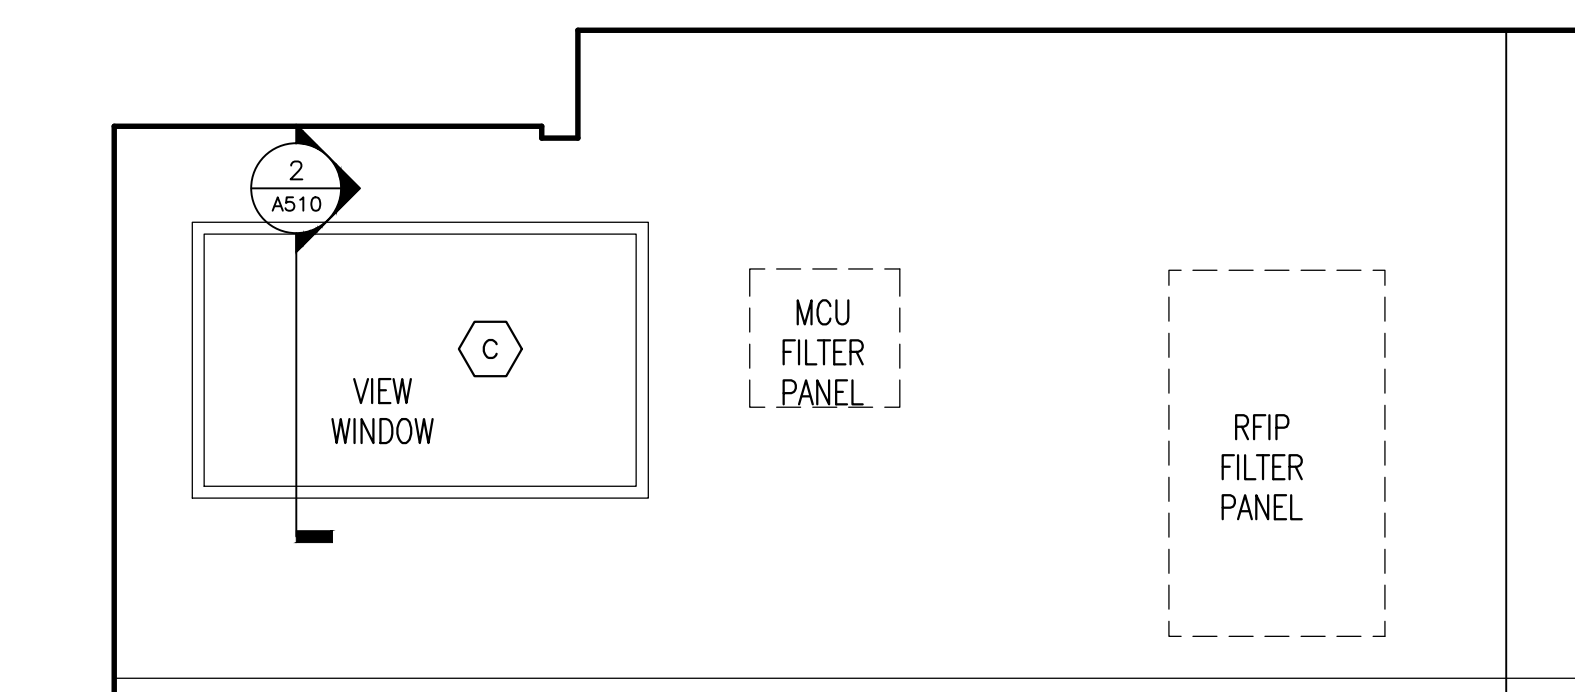


6 MRI RECEPTION 417  
A408 3/8" = 1'-0"

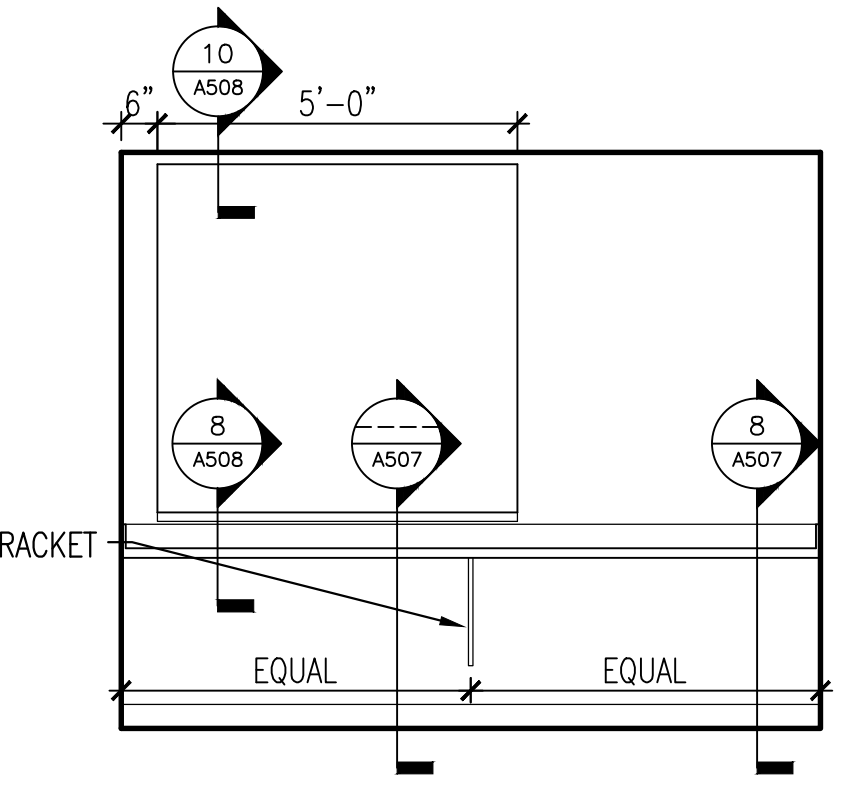

5 MRI WAITING 415  
A408 3/8" = 1'-0"


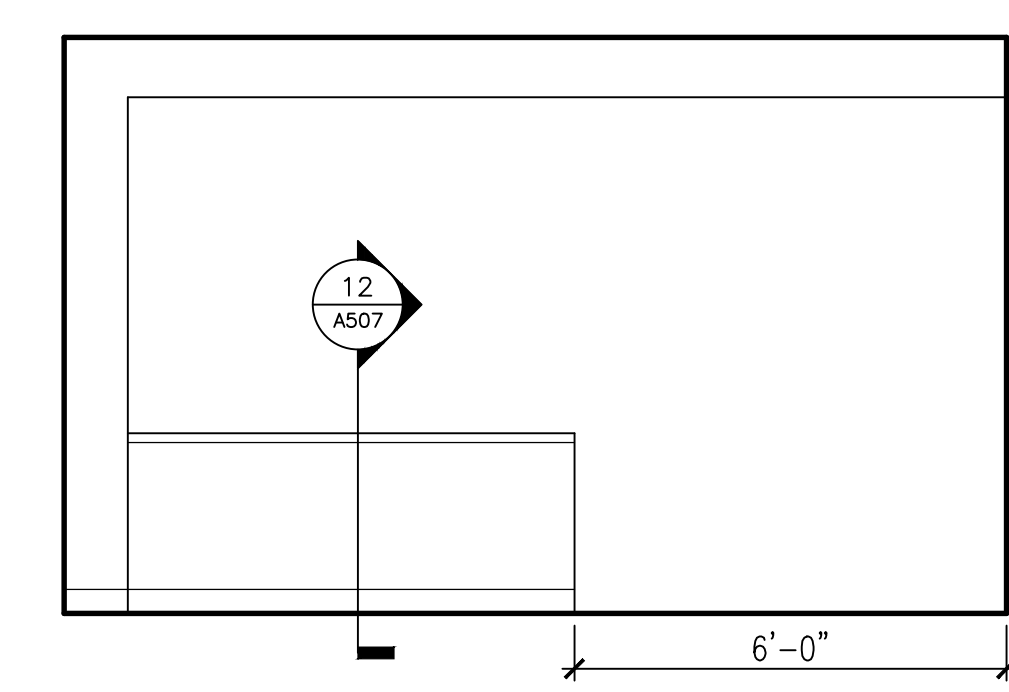


4 CT SCAN 411  
A408 3/8" = 1'-0"

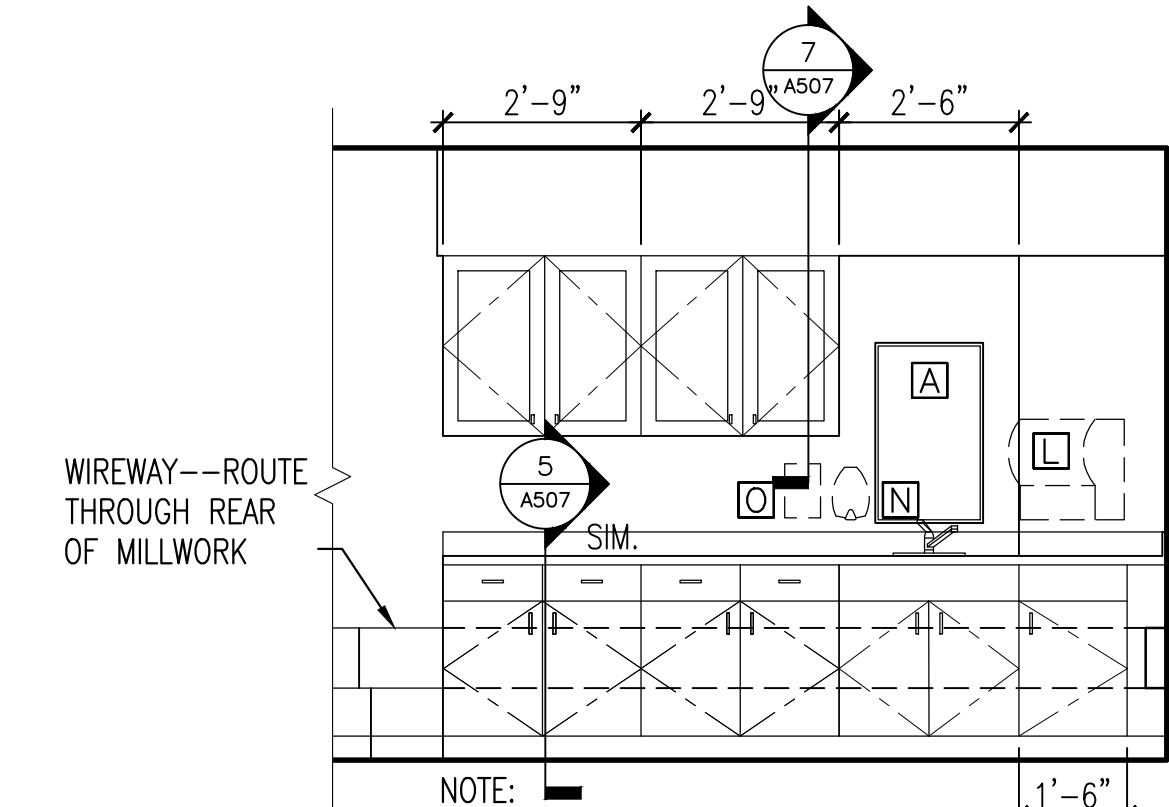


WIREWAY--ROUTE THROUGH REAR OF MILLWORK


NOTE: ALL CABINETS THIS ELEVATION TO BE LOCKABLE

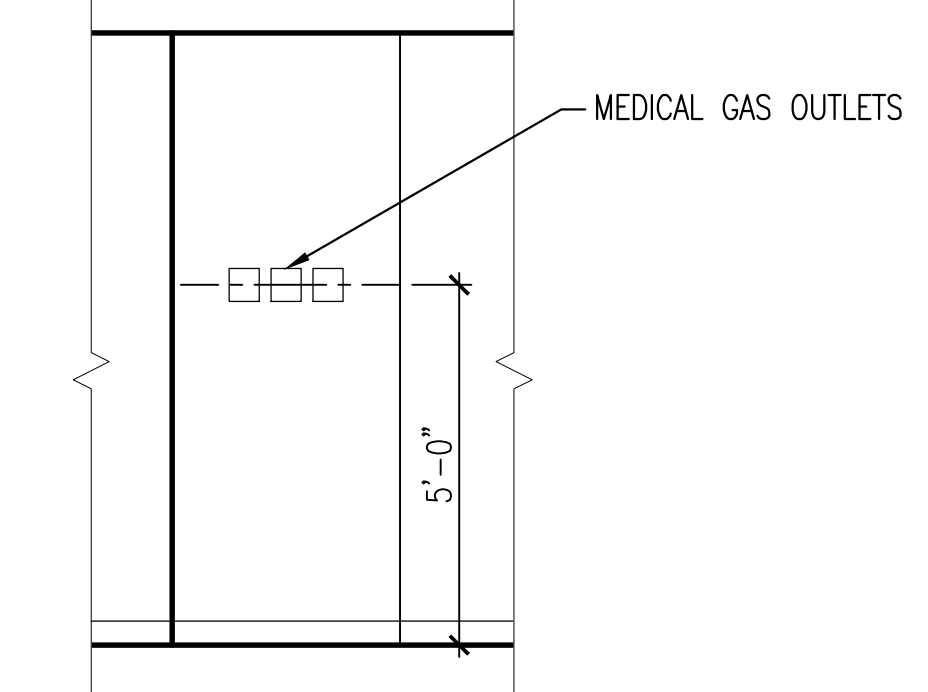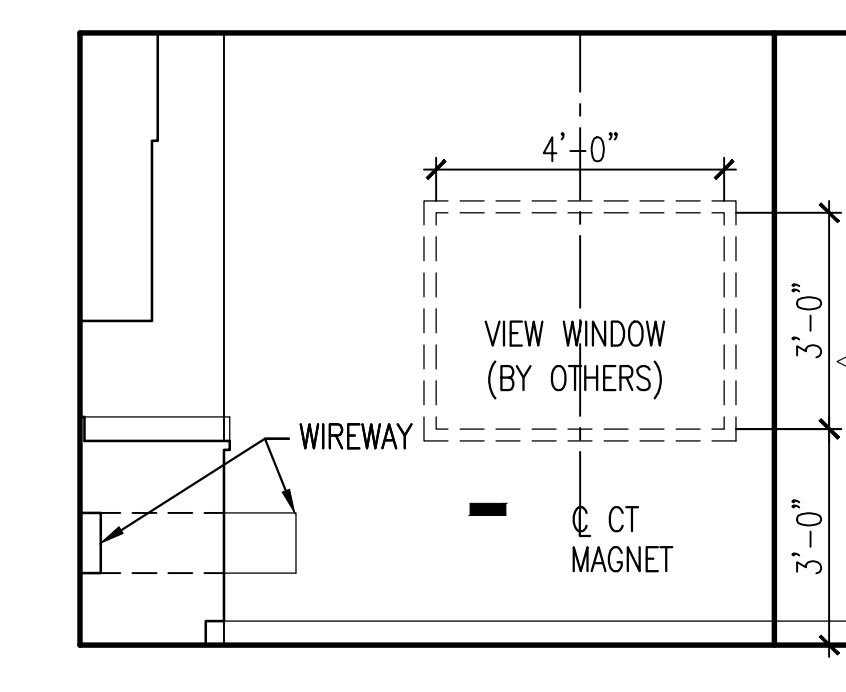


3 TOILET 413 (414 418 434 441 & 454 SIM.)  
A408 3/8" = 1'-0"

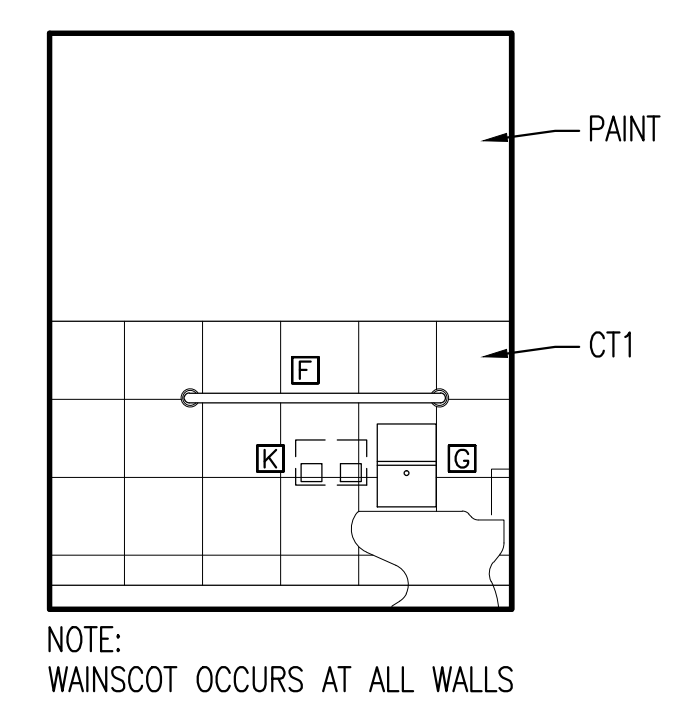


NOTE: WAINSCOT OCCURS AT ALL WALLS

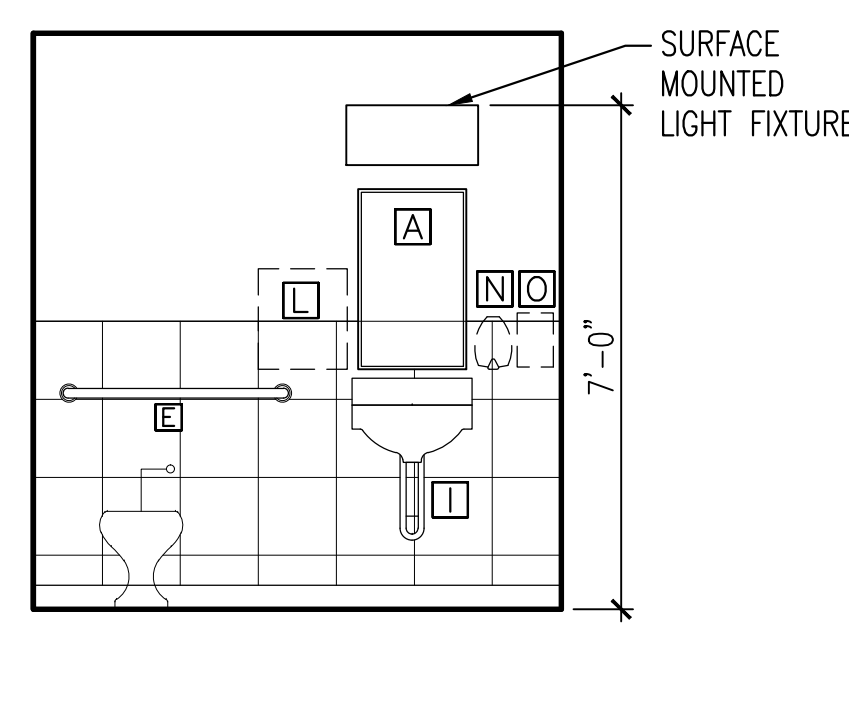

2 CT CONTROL 409  
A408 3/8" = 1'-0"

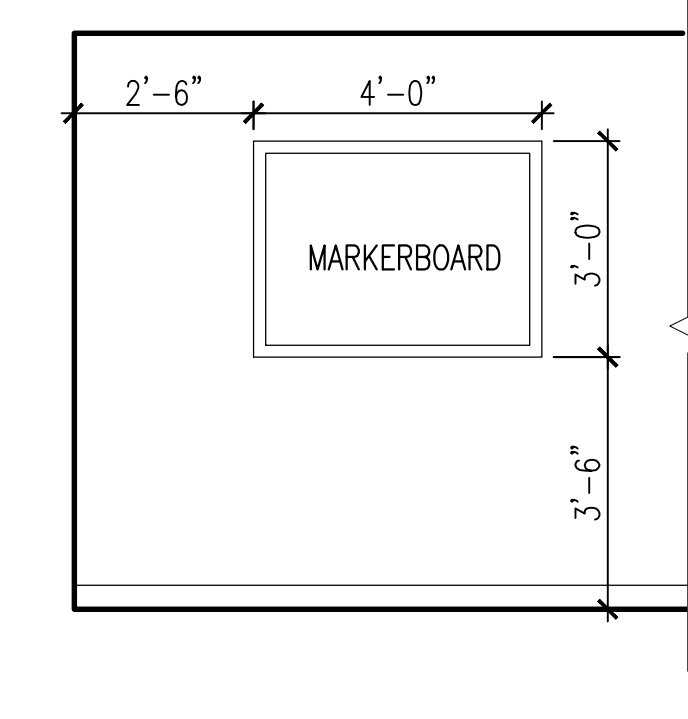

1 ELEVATOR LOBBY 401  
A408 3/8" = 1'-0"

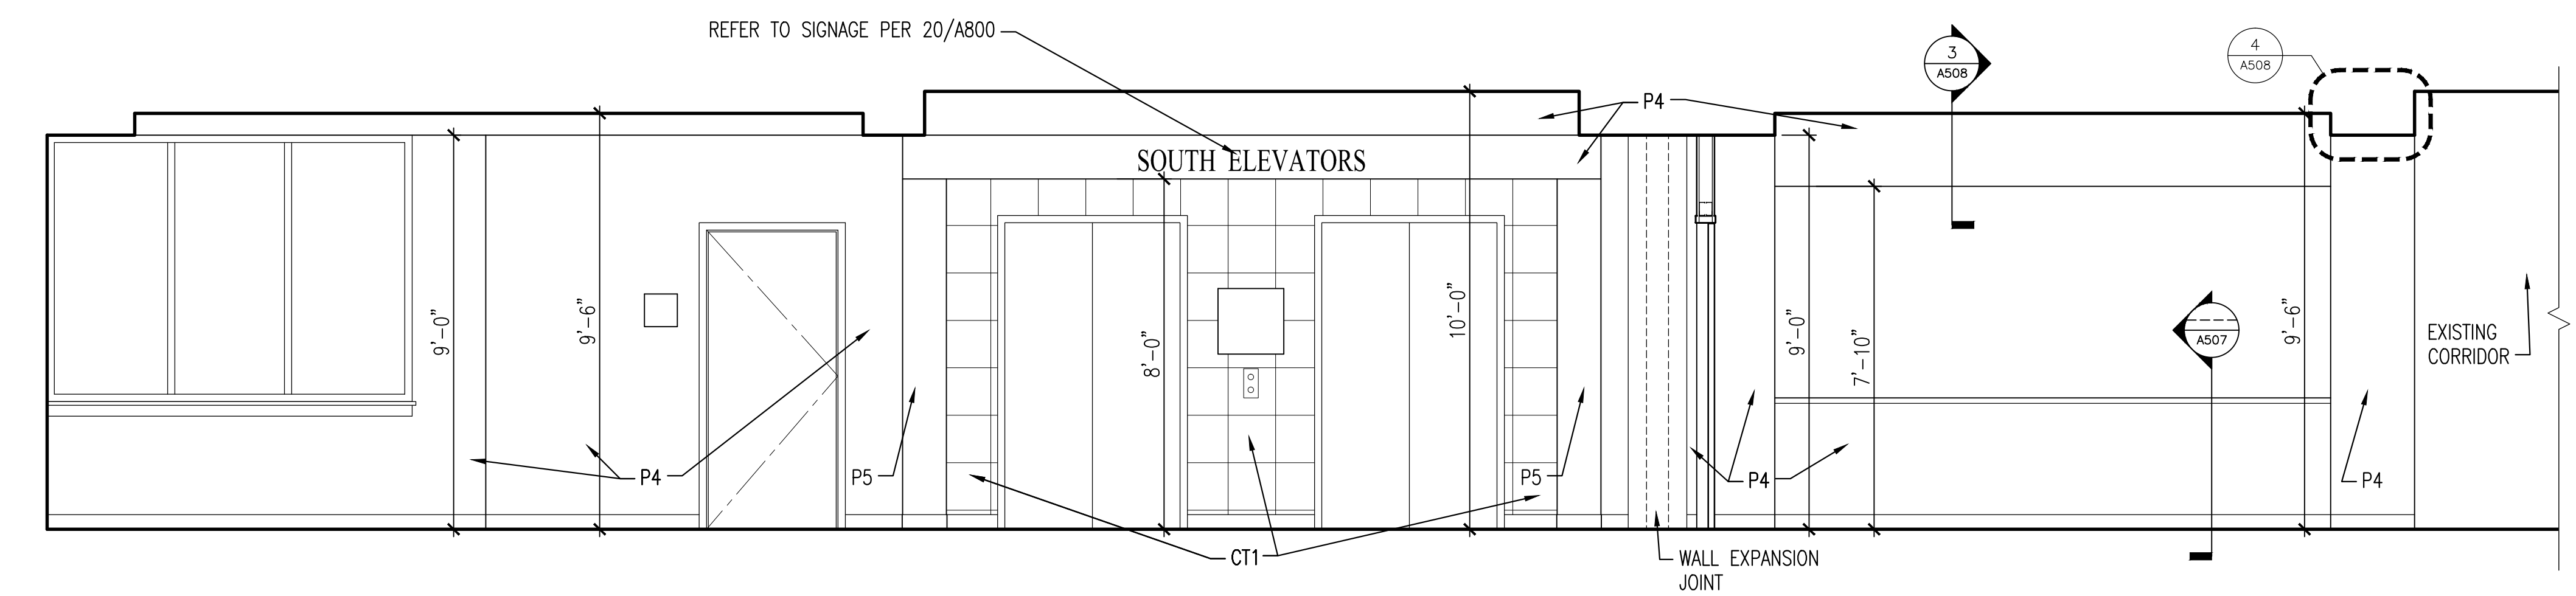

REFER TO SIGNAGE PER 20/A800

SOUTH ELEVATORS

EXISTING CORRIDOR

3 A508

4 A508

5 A507

6 A507

