




Drawing File: T:\Projects\1313_Renovate_Radiology & SPS_VA_Shreveport\1313 Drawings\RENOVATE_RADIOLOGY & SPS - VA_Shreveport\Sheets\A502 WALL FRAMING DETAILS, GENERAL DETAILS.dwg
 Plotted Date: May 20, 2015 - 4:00pm
 one-eighth inch = one foot
 one-quarter inch = one foot
 three-eighths inch = one foot
 one-half inch = one foot
 three-quarters inch = one foot
 one inch = one foot
 one and one-half inches = one foot
 three inches = one foot

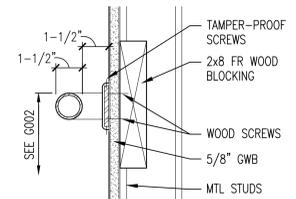


12 GRAB BAR BLOCKING DETAIL
A502 1 1/2" = 1'-0"

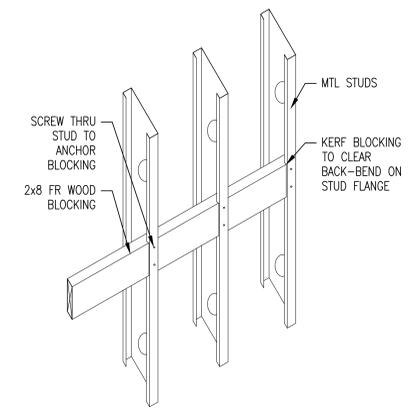


11 PARTITION BLOCKING DETAIL
A502 1 1/2" = 1'-0"

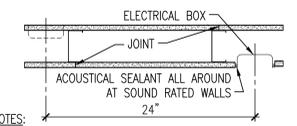


10 GWB VERTICAL JOINT DETAIL
A502 1 1/2" = 1'-0"

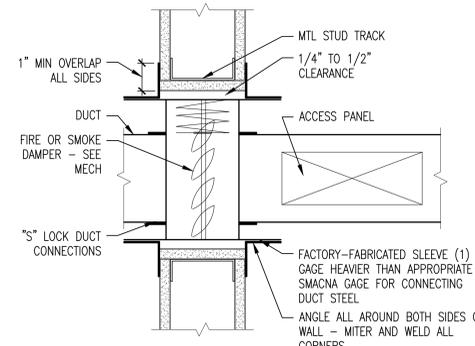


9 HVAC PENETRATION
A502 1 1/2" = 1'-0" RATED PARTITION - SEE MECH DRAWINGS

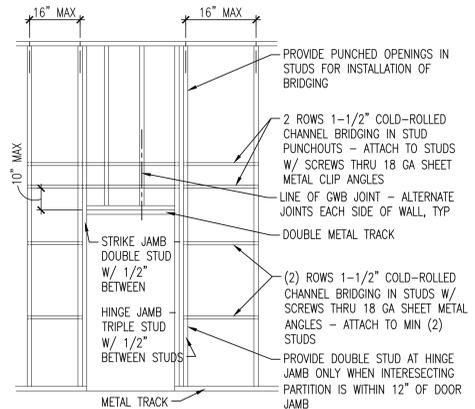


8 PARTITION DOOR FRAMING ELEVATION
A502 1 1/2" = 1'-0"

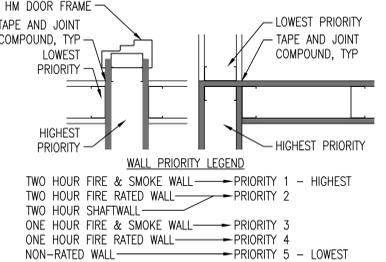


7 WALL PRIORITY DETAIL
A502 1 1/2" = 1'-0"

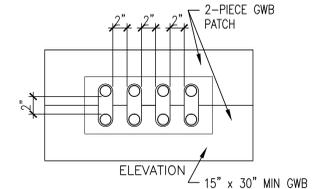


6 MULTI-CONDUIT PENETRATION
A502 1 1/2" = 1'-0" RATED PARTITION UL W-L-2038

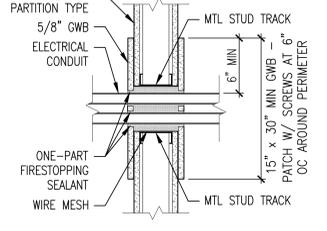


6 MULTI-CONDUIT PENETRATION
A502 1 1/2" = 1'-0" RATED PARTITION UL W-L-2038

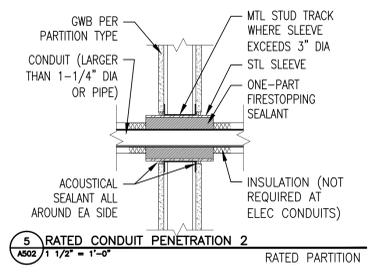


5 RATED CONDUIT PENETRATION 2
A502 1 1/2" = 1'-0" RATED PARTITION

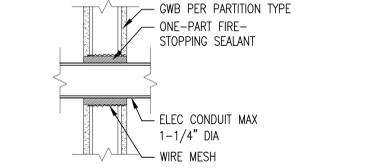


4 RATED CONDUIT PENETRATION 1
A502 1 1/2" = 1'-0" RATED PARTITION UL W-L-2038

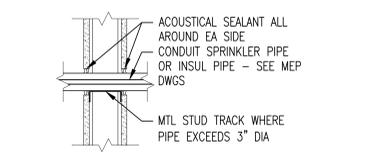


3 NON-RATED PIPE PENETRATION
A502 1 1/2" = 1'-0" NON-RATED PARTITION

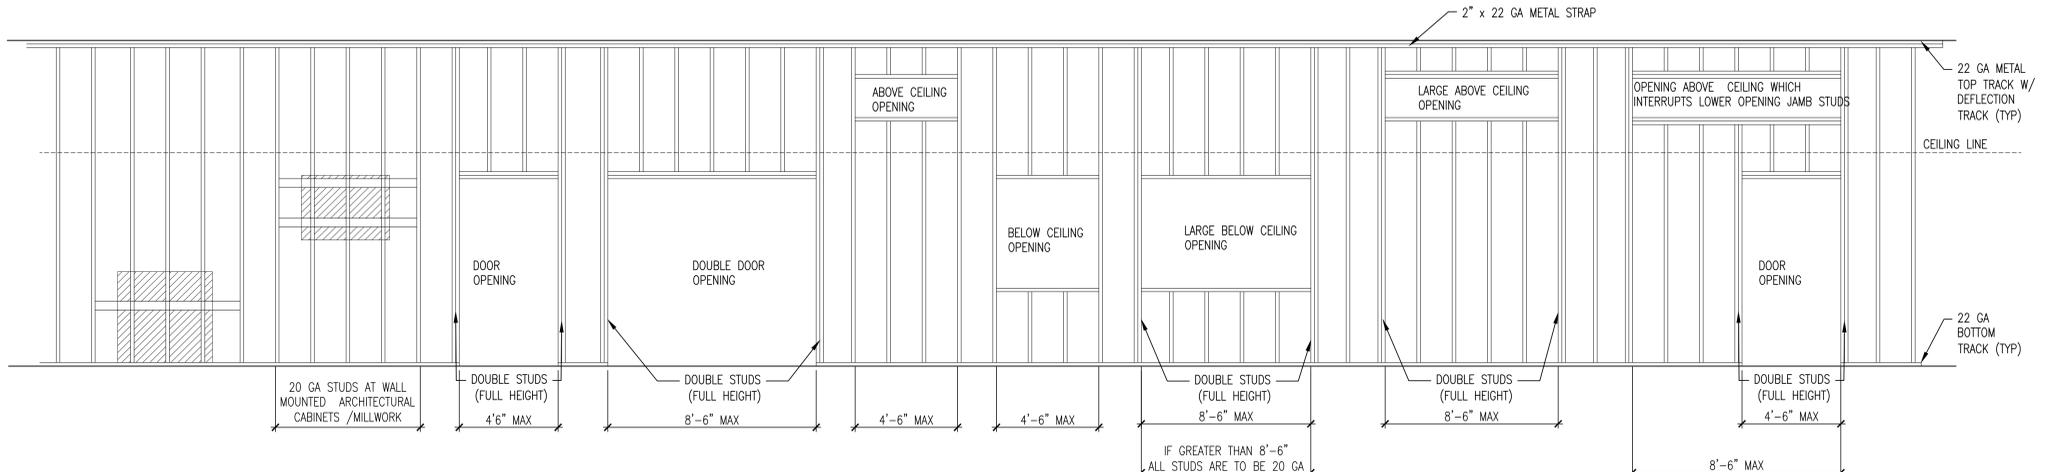

1 TYP WALL FRAMING ELEVATIONS
A502 3/8" = 1'-0"

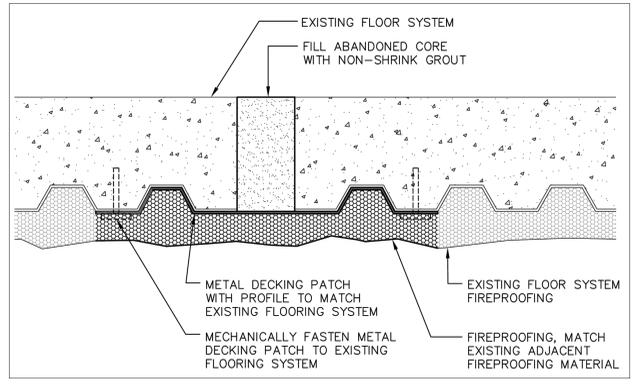

2 FLOOR SLAB PENETRATION REPAIR
A502 1" = 1'-0"

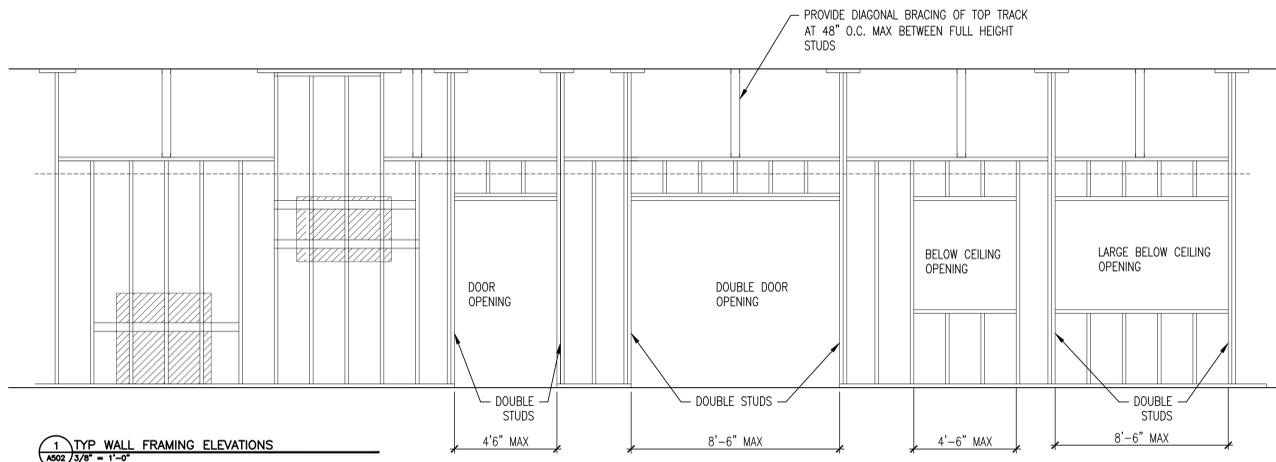

- GENERAL NOTES:**
- A. ALL STUDS ARE SPACED 16" O.C. MAXIMUM.
 - B. ALL STUDS SHALL BE "C" STUDS WITH 1/2" FLANGE MINIMUM.
 - C. IN NO CASE SHALL DOUBLE STUDS AT SIDES OF OPENING BE CUT FOR DUCTWORK OR OTHER MECHANICAL SYSTEM.
 - D. AT LEAD LINED PARTITIONS STUDS SHOULD BE 20 GA.

Revisions:	Date:

CONSULTANTS:



ARCHITECT:

TOLAND MIZELL MOLNAR

590 Means Street NW, Suite 200
Atlanta, GA 30318
404.214.9774

Drawing Title:
WALL FRAMING DETAILS, GENERAL DETAILS

Approved: Project Director

Project Title:
EXPAND RADIOLOGY AND SPS OVERTON BROOKS VAMC

Location:
SHREVEPORT, LA

Date: 04-17-2015
Checked: XX
Drawn: XX

Project Number:
667-083

Building Number:
1

Drawing Number:
A502

Dwg. 42 of 160

FINAL SUBMITTAL

OFFICE OF CONSTRUCTION AND FACILITIES MANAGEMENT

VA U.S. Department of Veterans Affairs