


Drawing File: \\Projects\1313\_Renovate\_Radiology & SPS - VA SHREVEPORT\Drawings\1313 Drawings\RENOVATE RADIOLOGY & SPS - VA SHREVEPORT\Sheets\A506 EXPANSION JOINT DETAILS.dwg  
 Plotted by: haneed  
 Plotted Date: May 20, 2015 11:40:00 AM

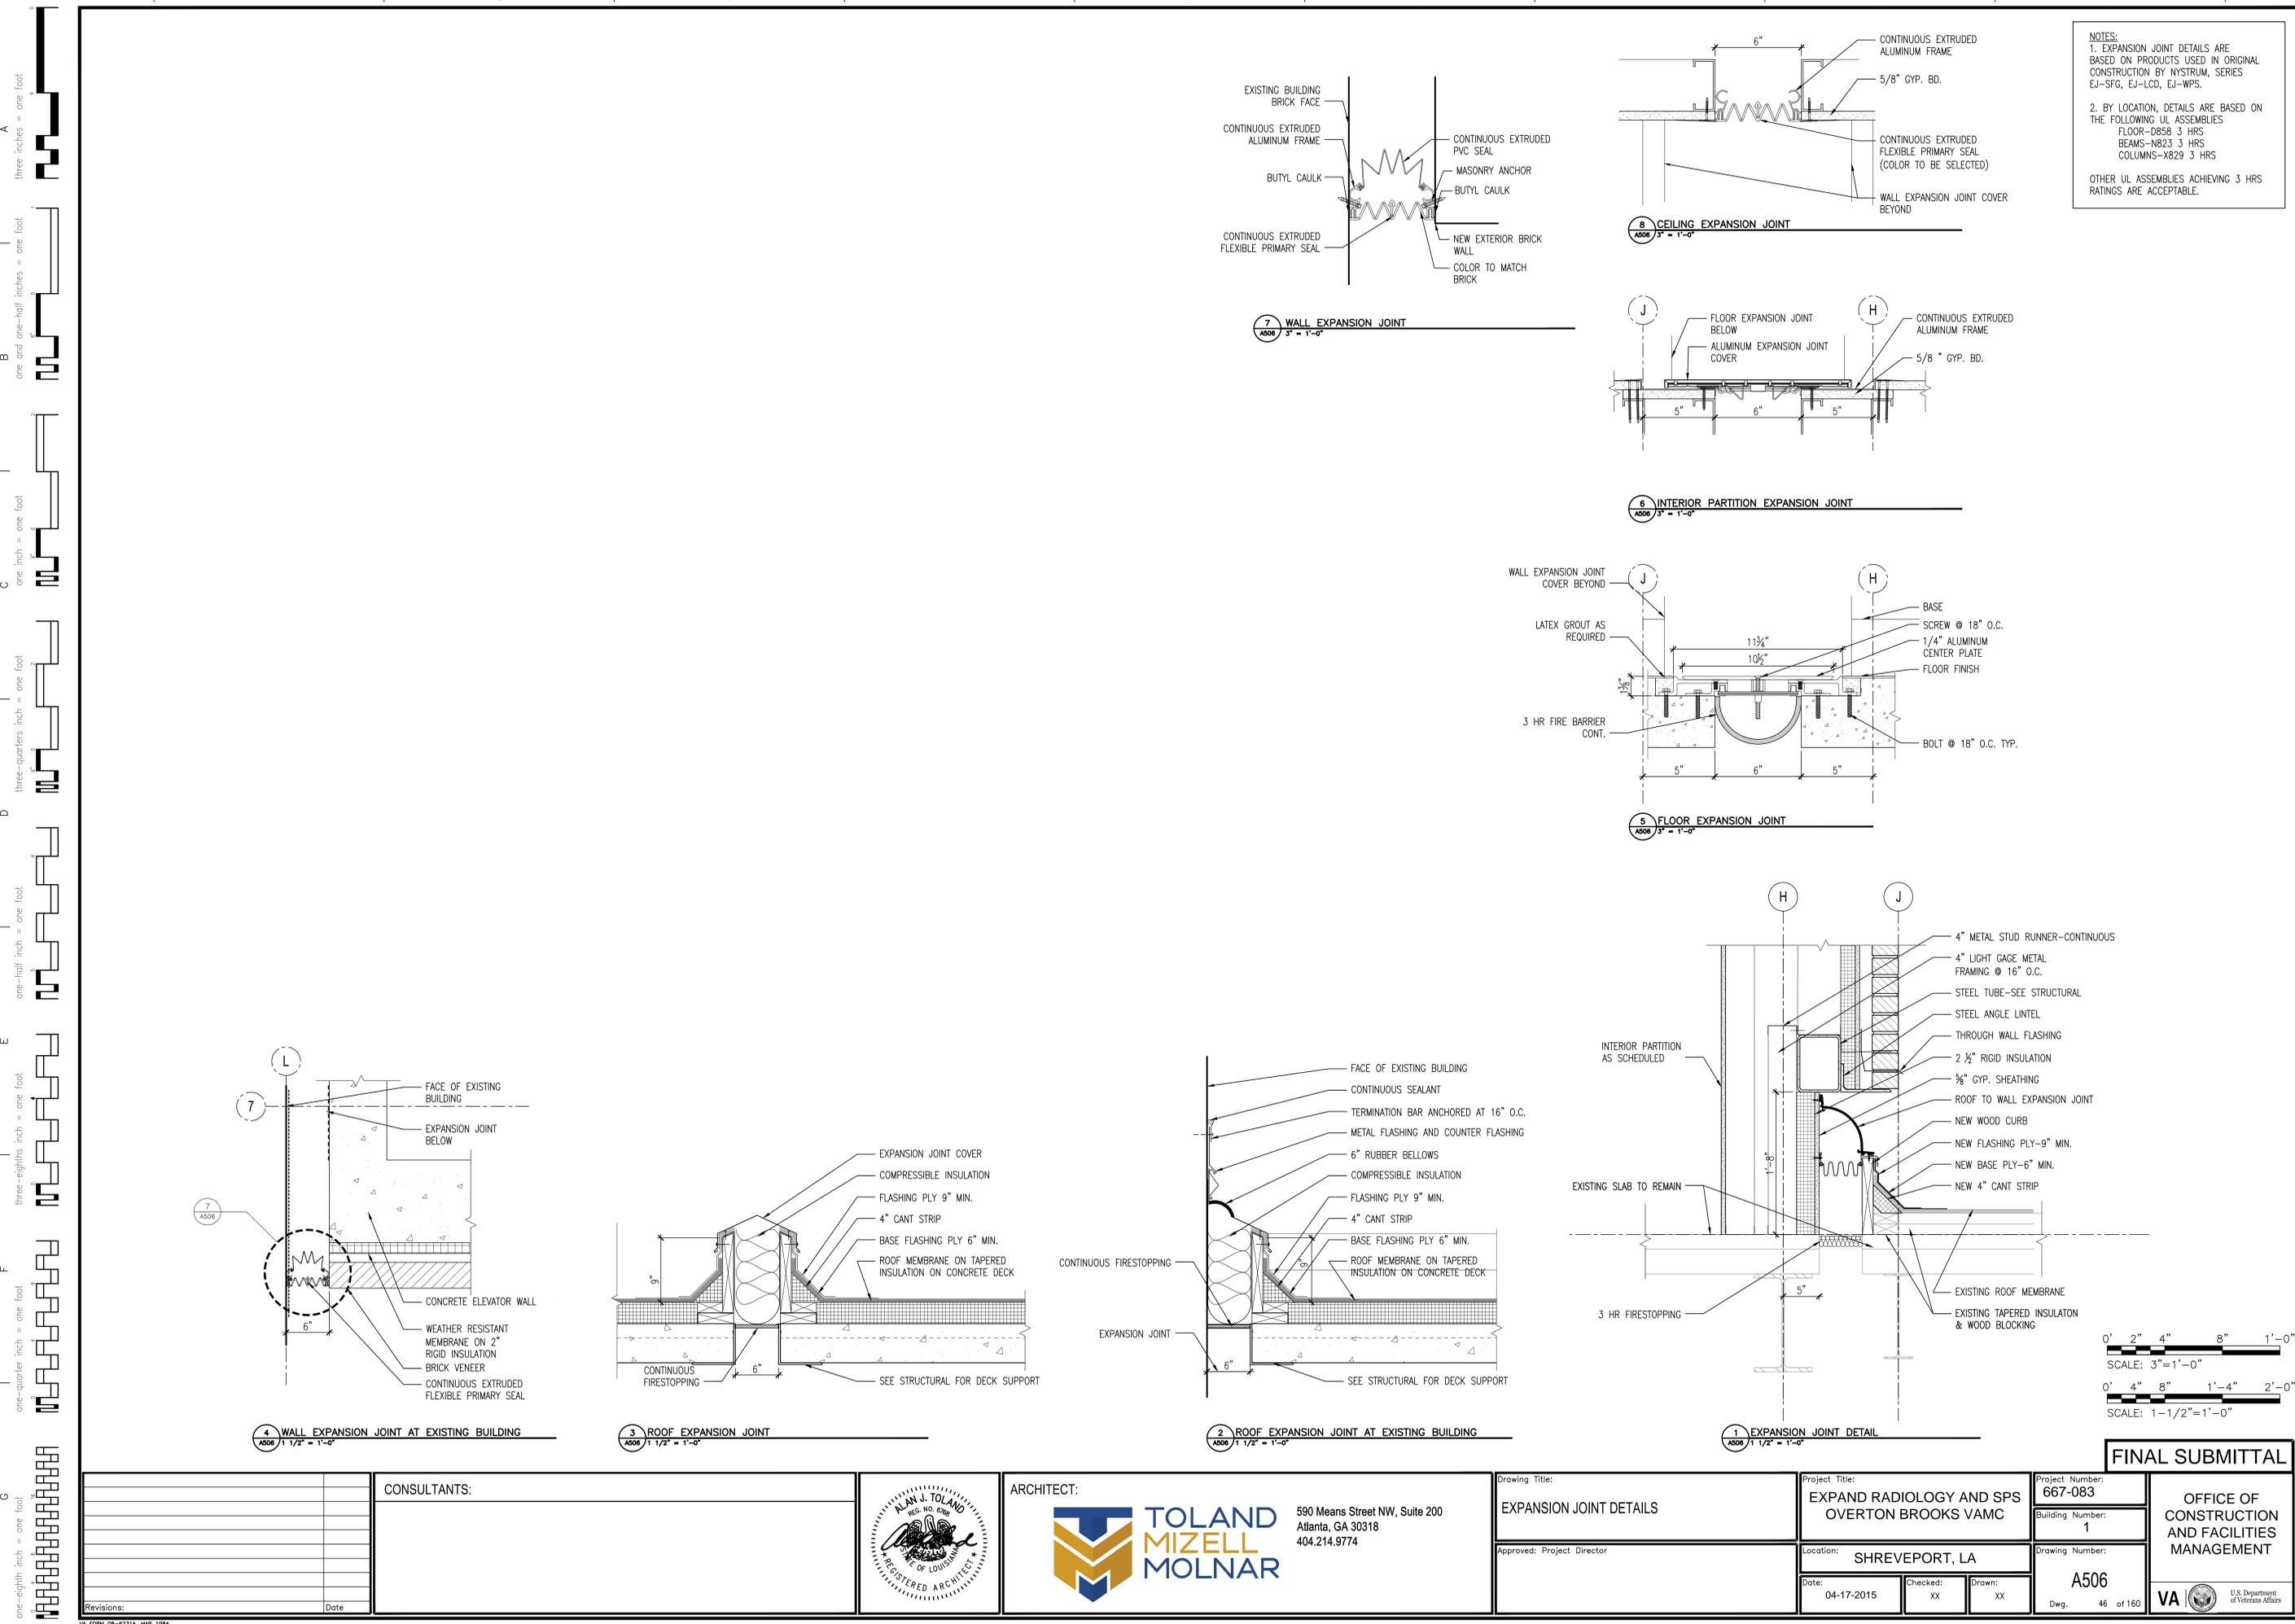

Revisions:	Date:



**ARCHITECT:**  
**TOLAND MIZELL MOLNAR**  
 590 Means Street NW, Suite 200  
 Atlanta, GA 30318  
 404.214.9774

**Drawing Title:**  
 EXPANSION JOINT DETAILS  
**Approved:** Project Director

**Project Title:**  
 EXPAND RADIOLOGY AND SPS  
 OVERTON BROOKS VAMC  
**Location:** SHREVEPORT, LA  
**Date:** 04-17-2015  
**Checked:** XX  
**Drawn:** XX

**Project Number:**  
 667-083  
**Building Number:**  
 1  
**Drawing Number:**  
 A506  
 Dwg. 46 of 160

**FINAL SUBMITTAL**  
**OFFICE OF CONSTRUCTION AND FACILITIES MANAGEMENT**