

Drawing File: \\Projects\1313 Renovation Radiology & SPS VA Shreveport\3 1313 Drawings\RENOVATE RADIOLOGY & SPS - VA SHREVEPORT\Sheets\A510 SHIELDING DETAILS.dwg
Plotted by: haneed
Plotted Date: May 20, 2015 4:03pm

A
three inches = one foot

B
one and one-half inches = one foot

C
one inch = one foot


D
three-quarters inch = one foot

E
one-half inch = one foot


F
three-eighths inch = one foot

G
one-quarter inch = one foot


G
one-eighth inch = one foot

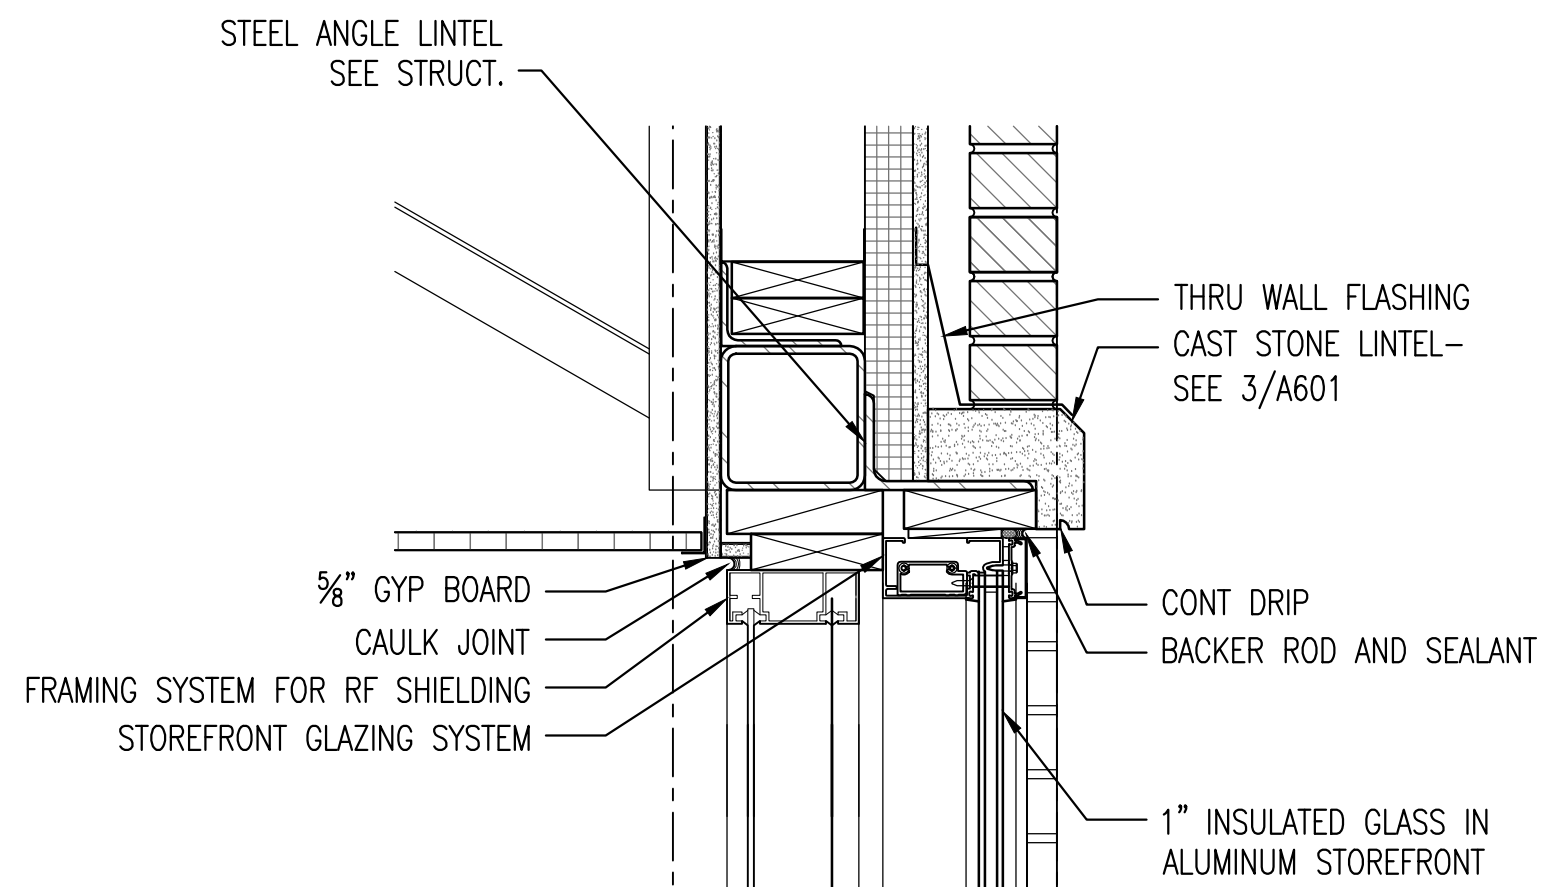


4 SHIELDING AT EXTERIOR WINDOW-HEAD
A510 / 1 1/2" = 1'-0"

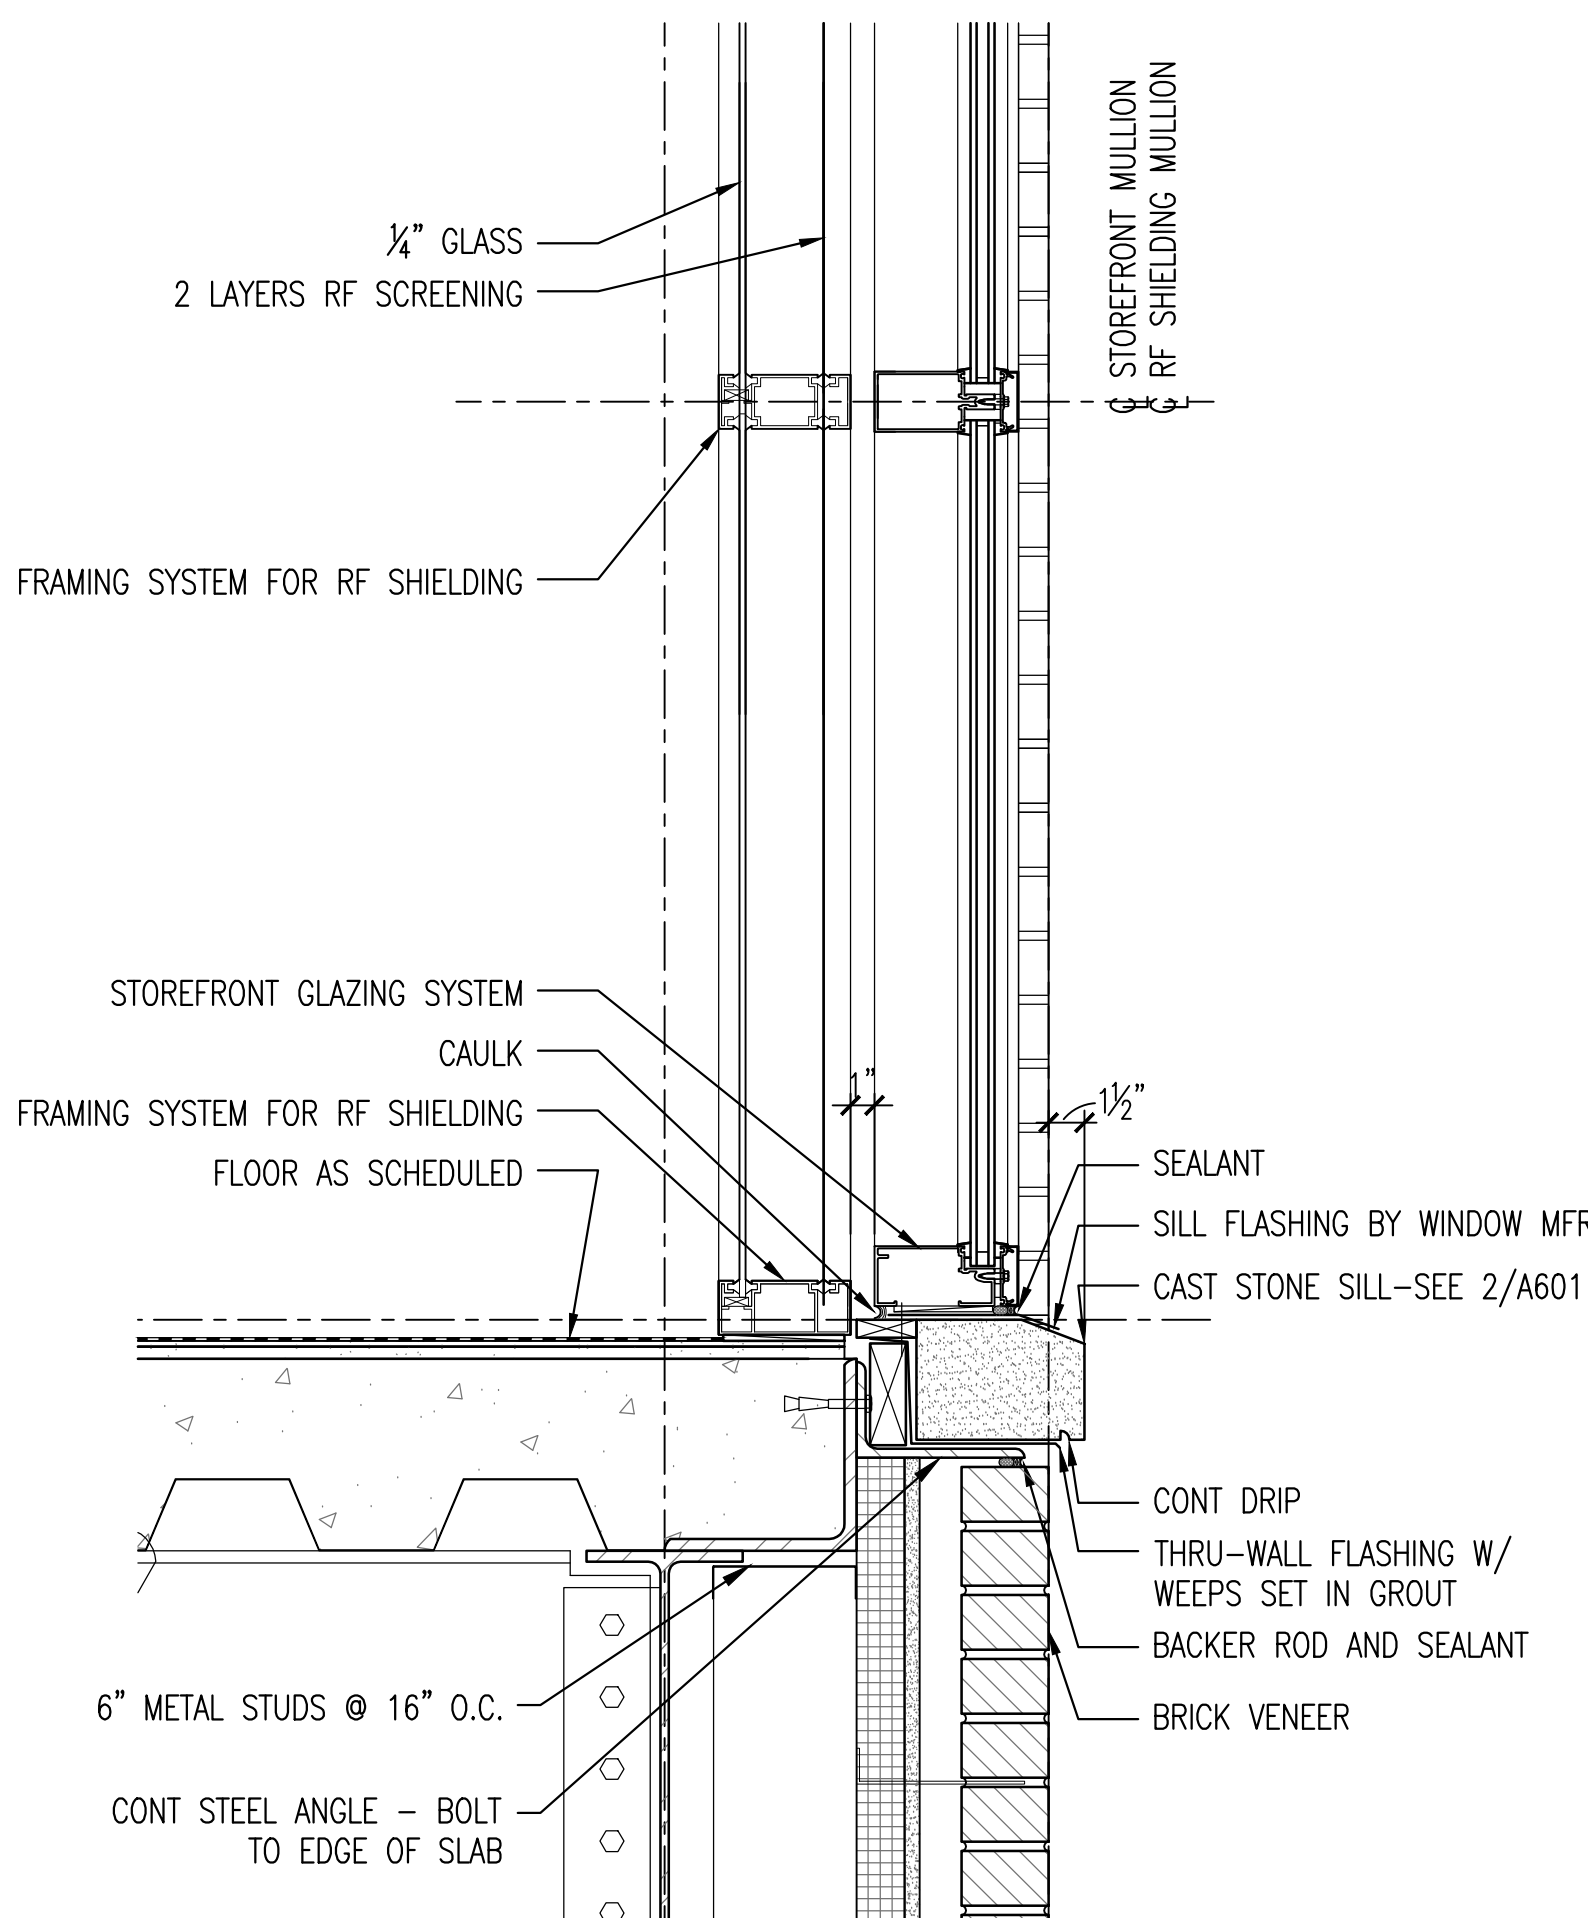


3 SHIELDING AT EXTERIOR WALL-SILL
A510 / 1 1/2" = 1'-0"

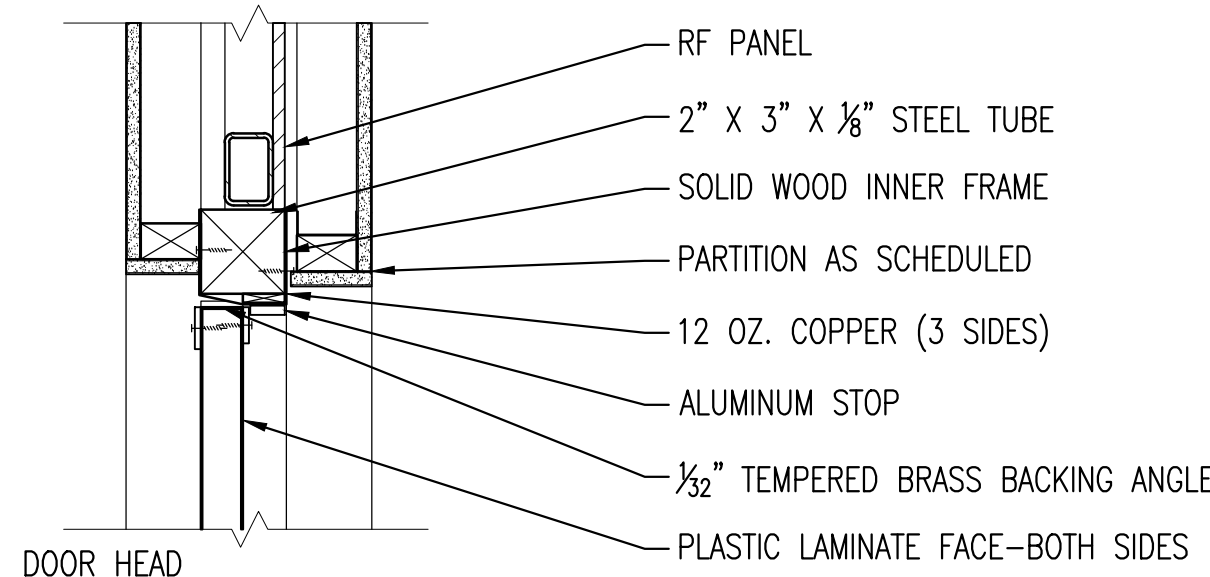


DOOR HEAD

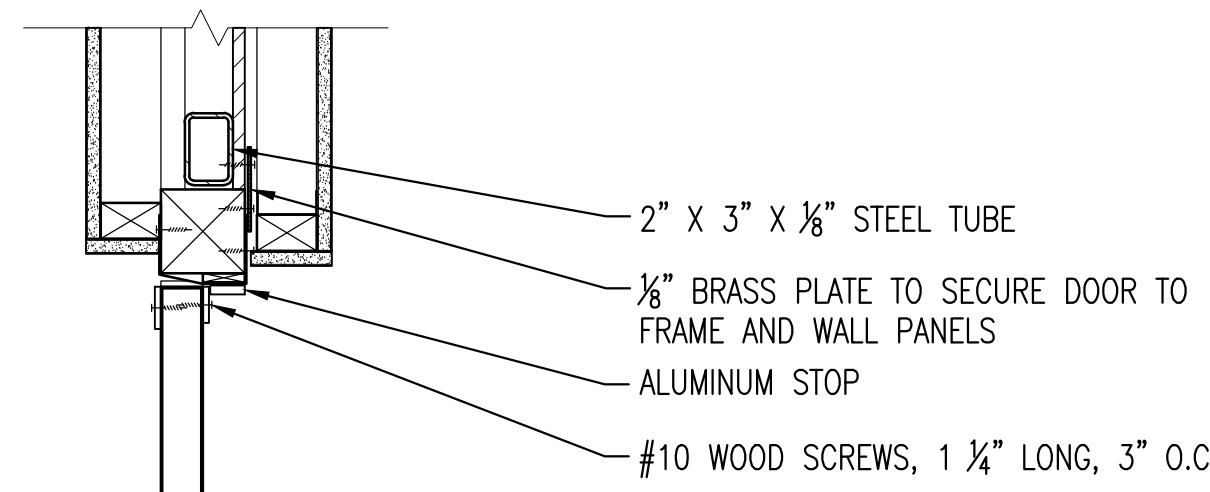


DOOR JAMB-LATCH SIDE

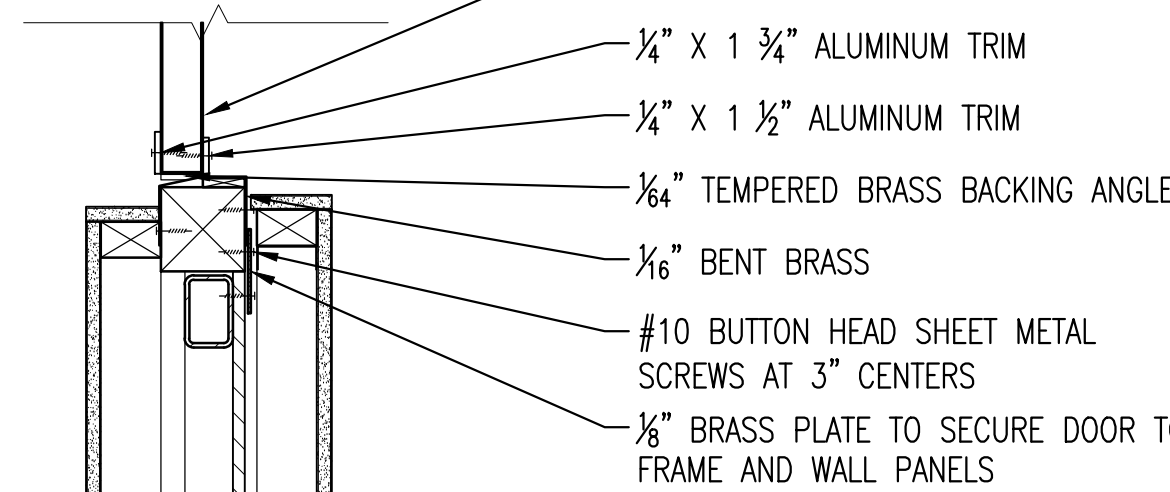


DOOR JAMB-HINGE SIDE

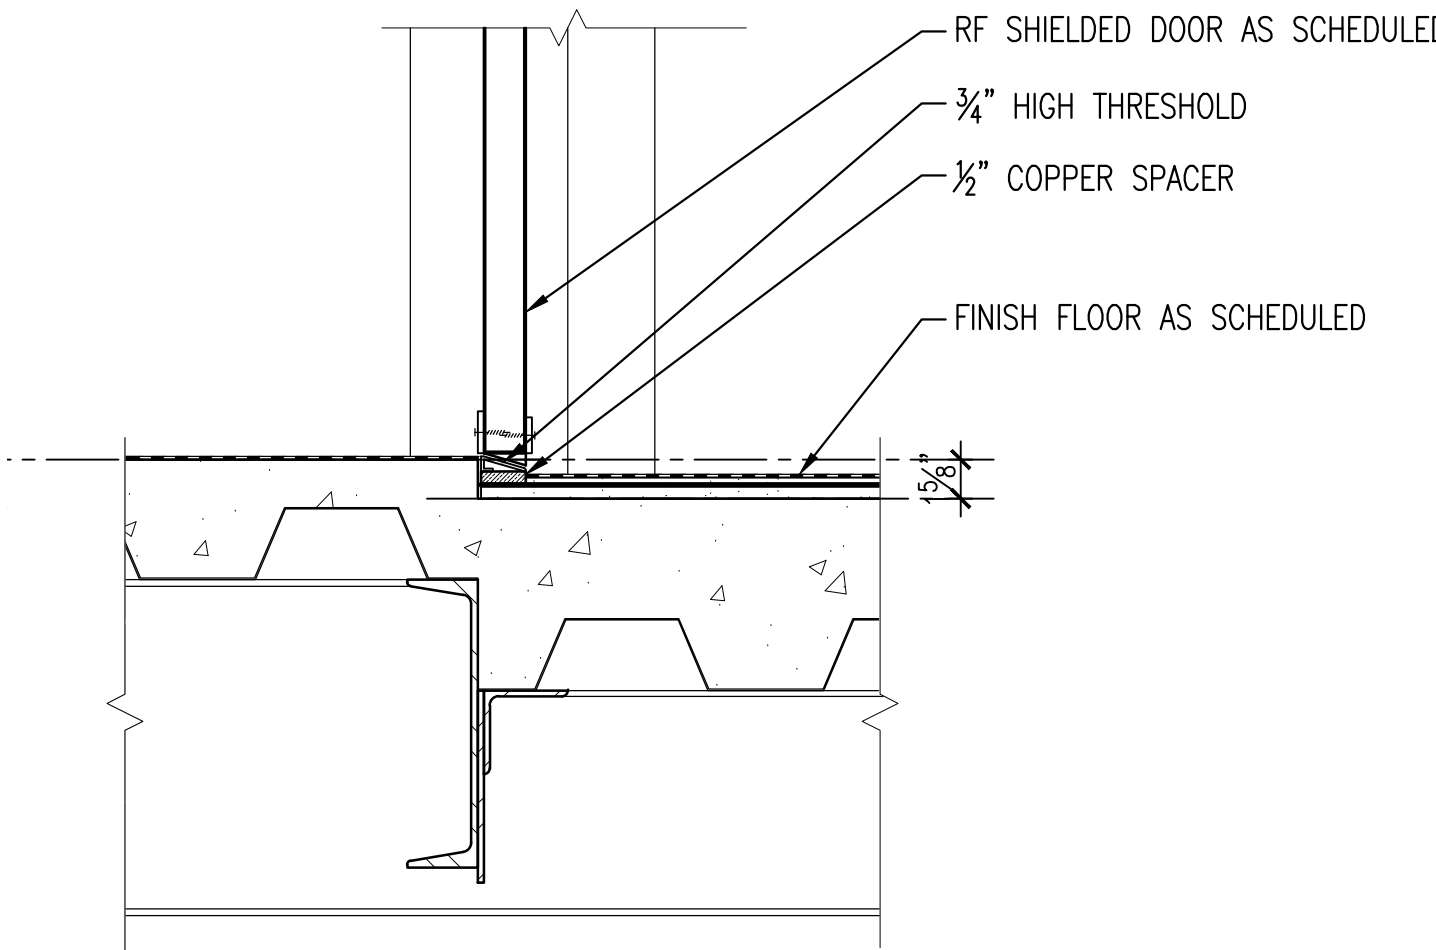


2 RF DOOR DETAILS
A510 / 1 1/2" = 1'-0"

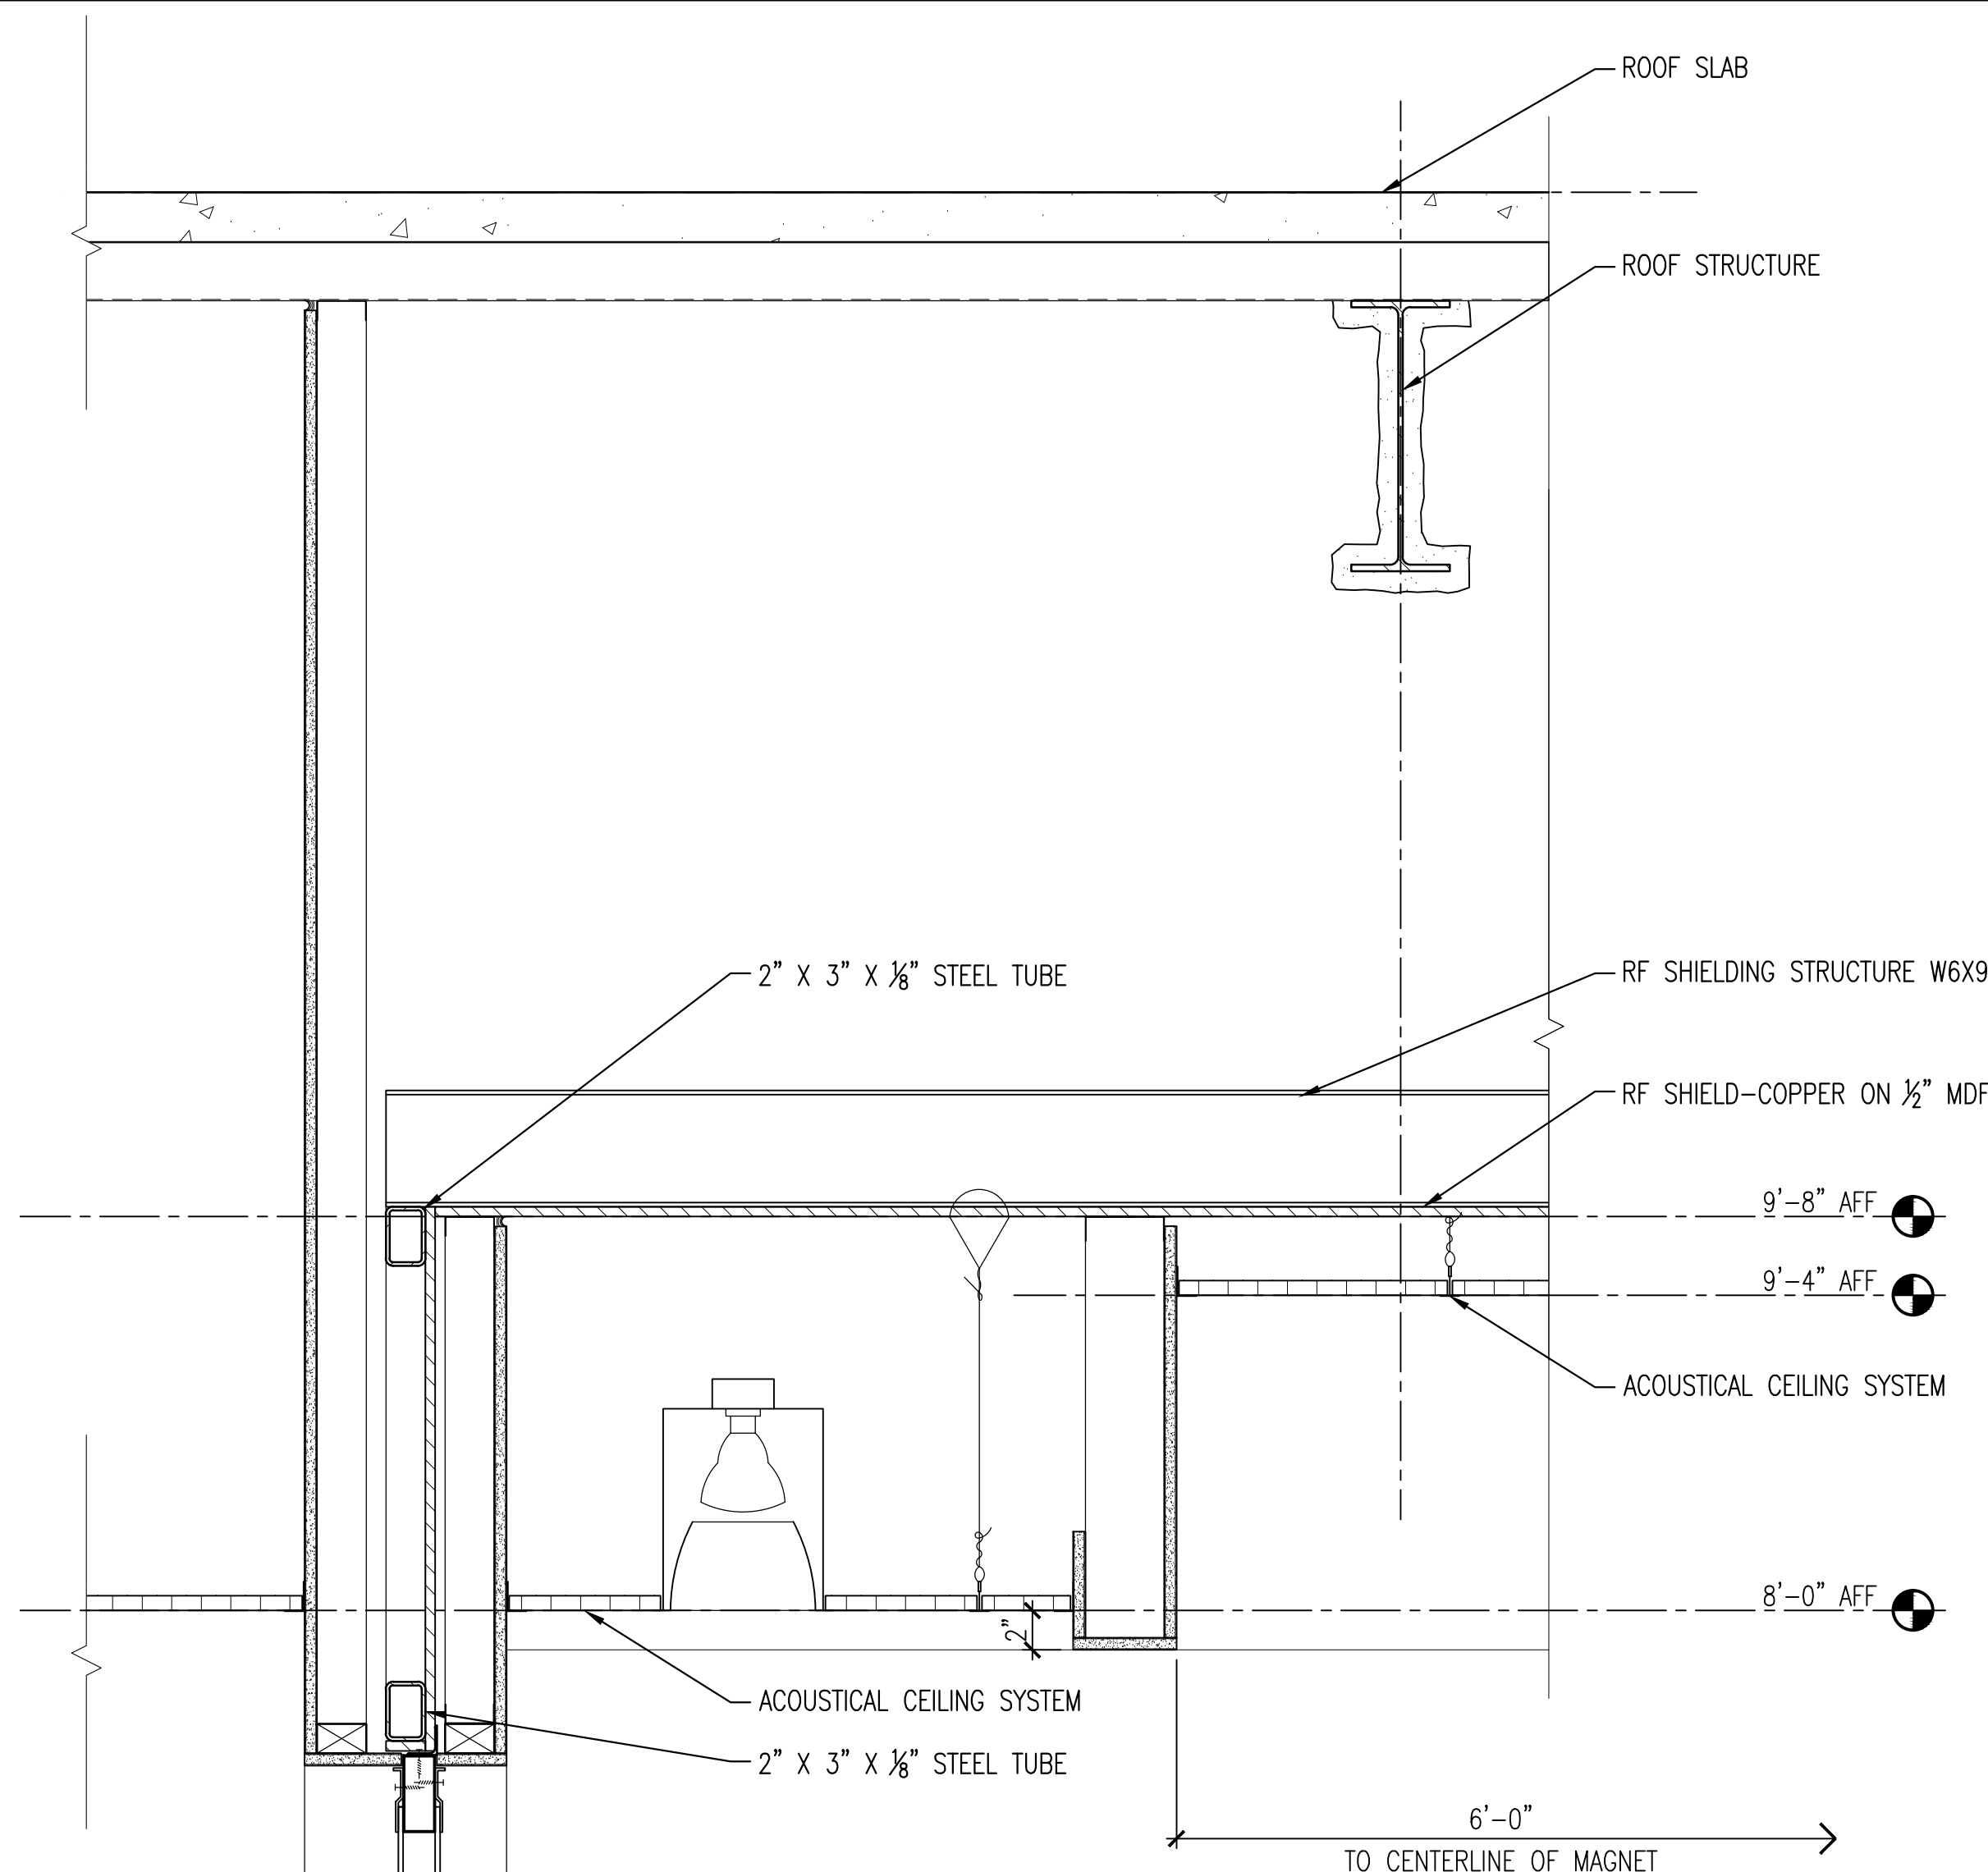

WINDOW HEAD

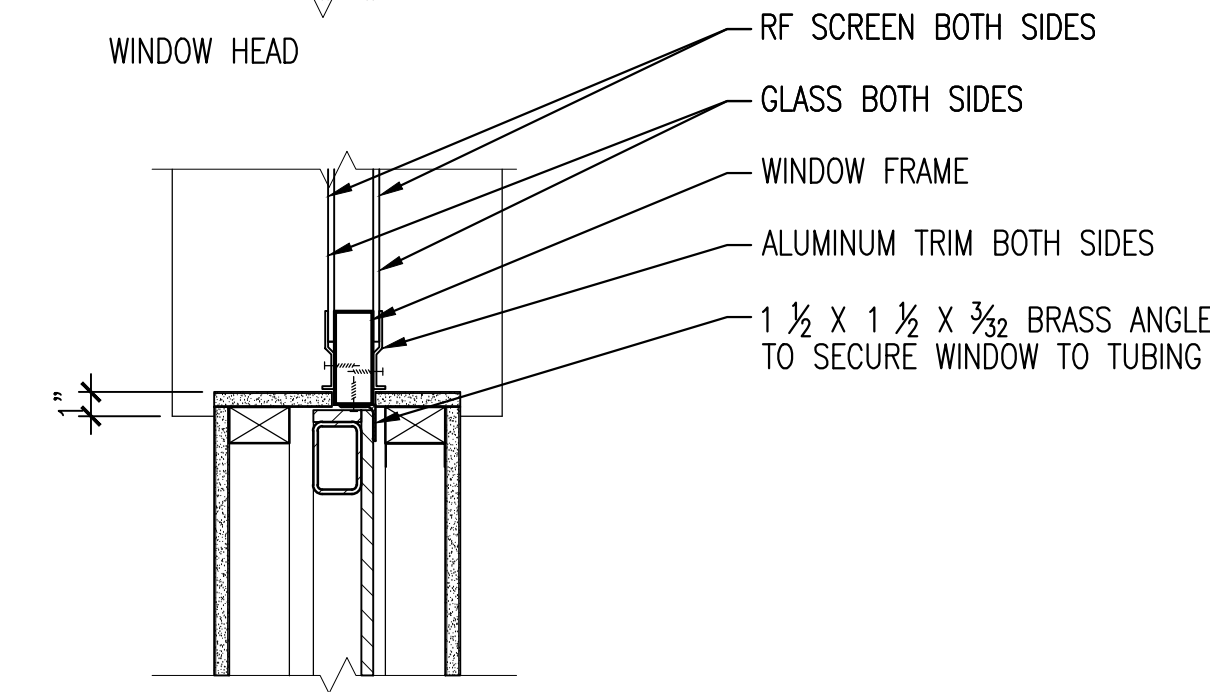

WINDOW JAMB

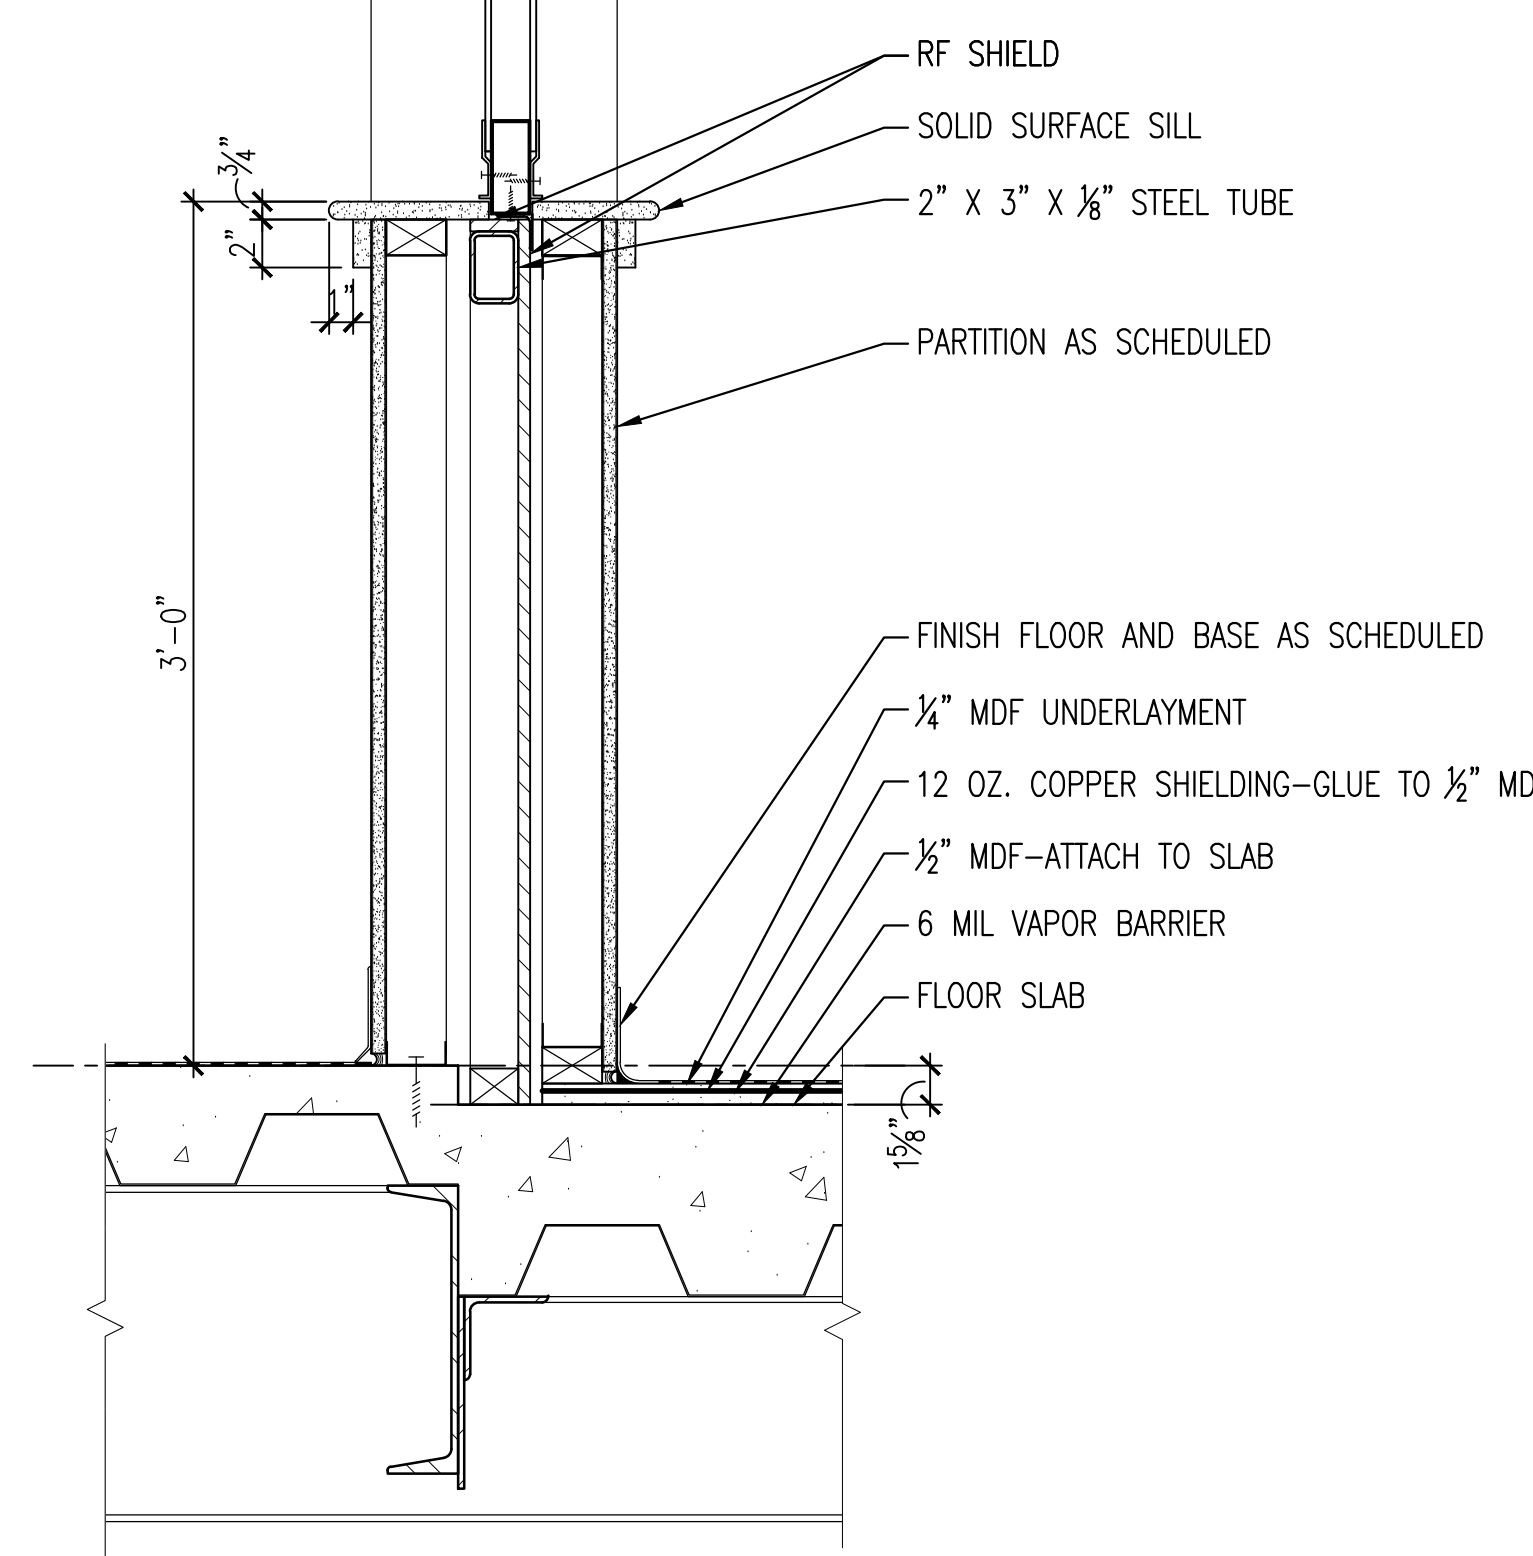

1 RF SHIELDING DETAIL
A510 / 1 1/2" = 1'-0"

FINAL SUBMITTAL

--	--	