

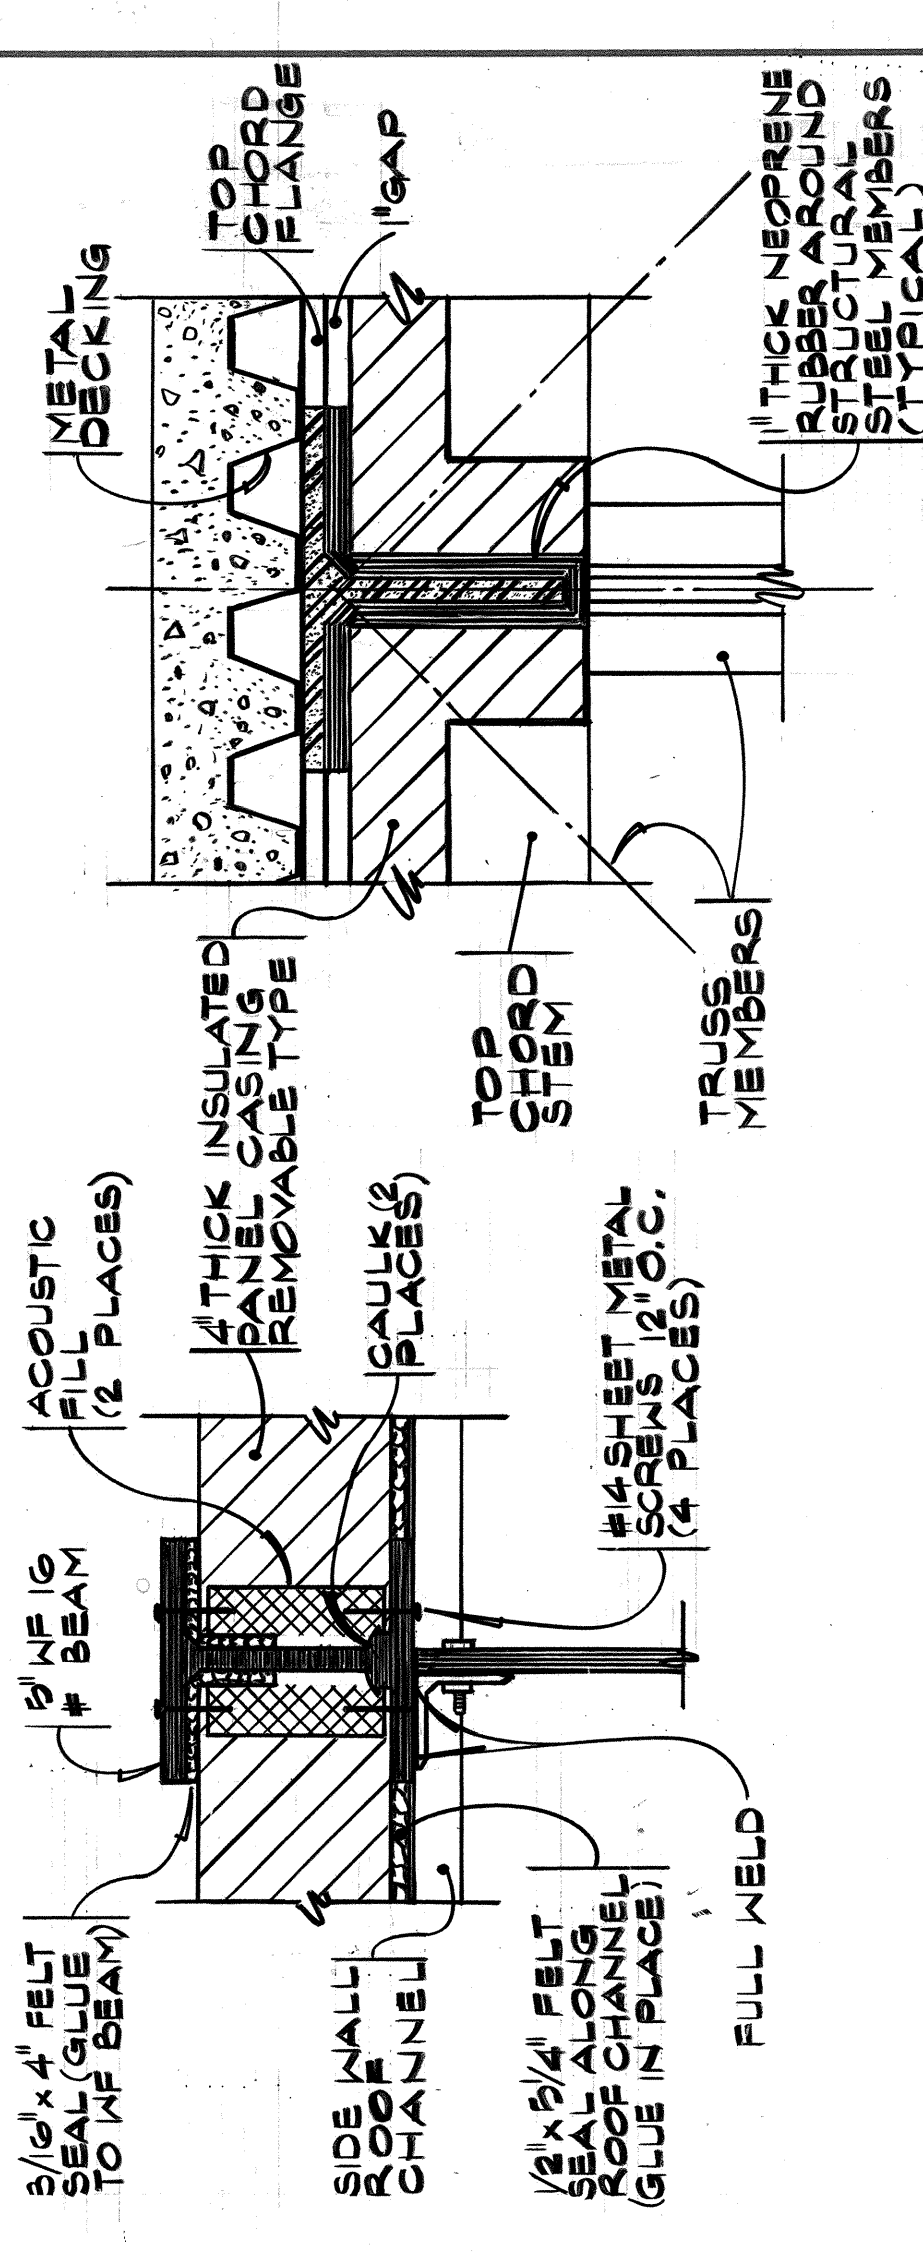


SECTION A
SCALE: 1/2" = 1'-0"

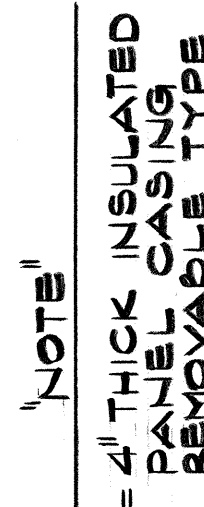

DETAIL 1
SCALE: NONE H.81

DETAIL SCALE: NONE 2 H.81

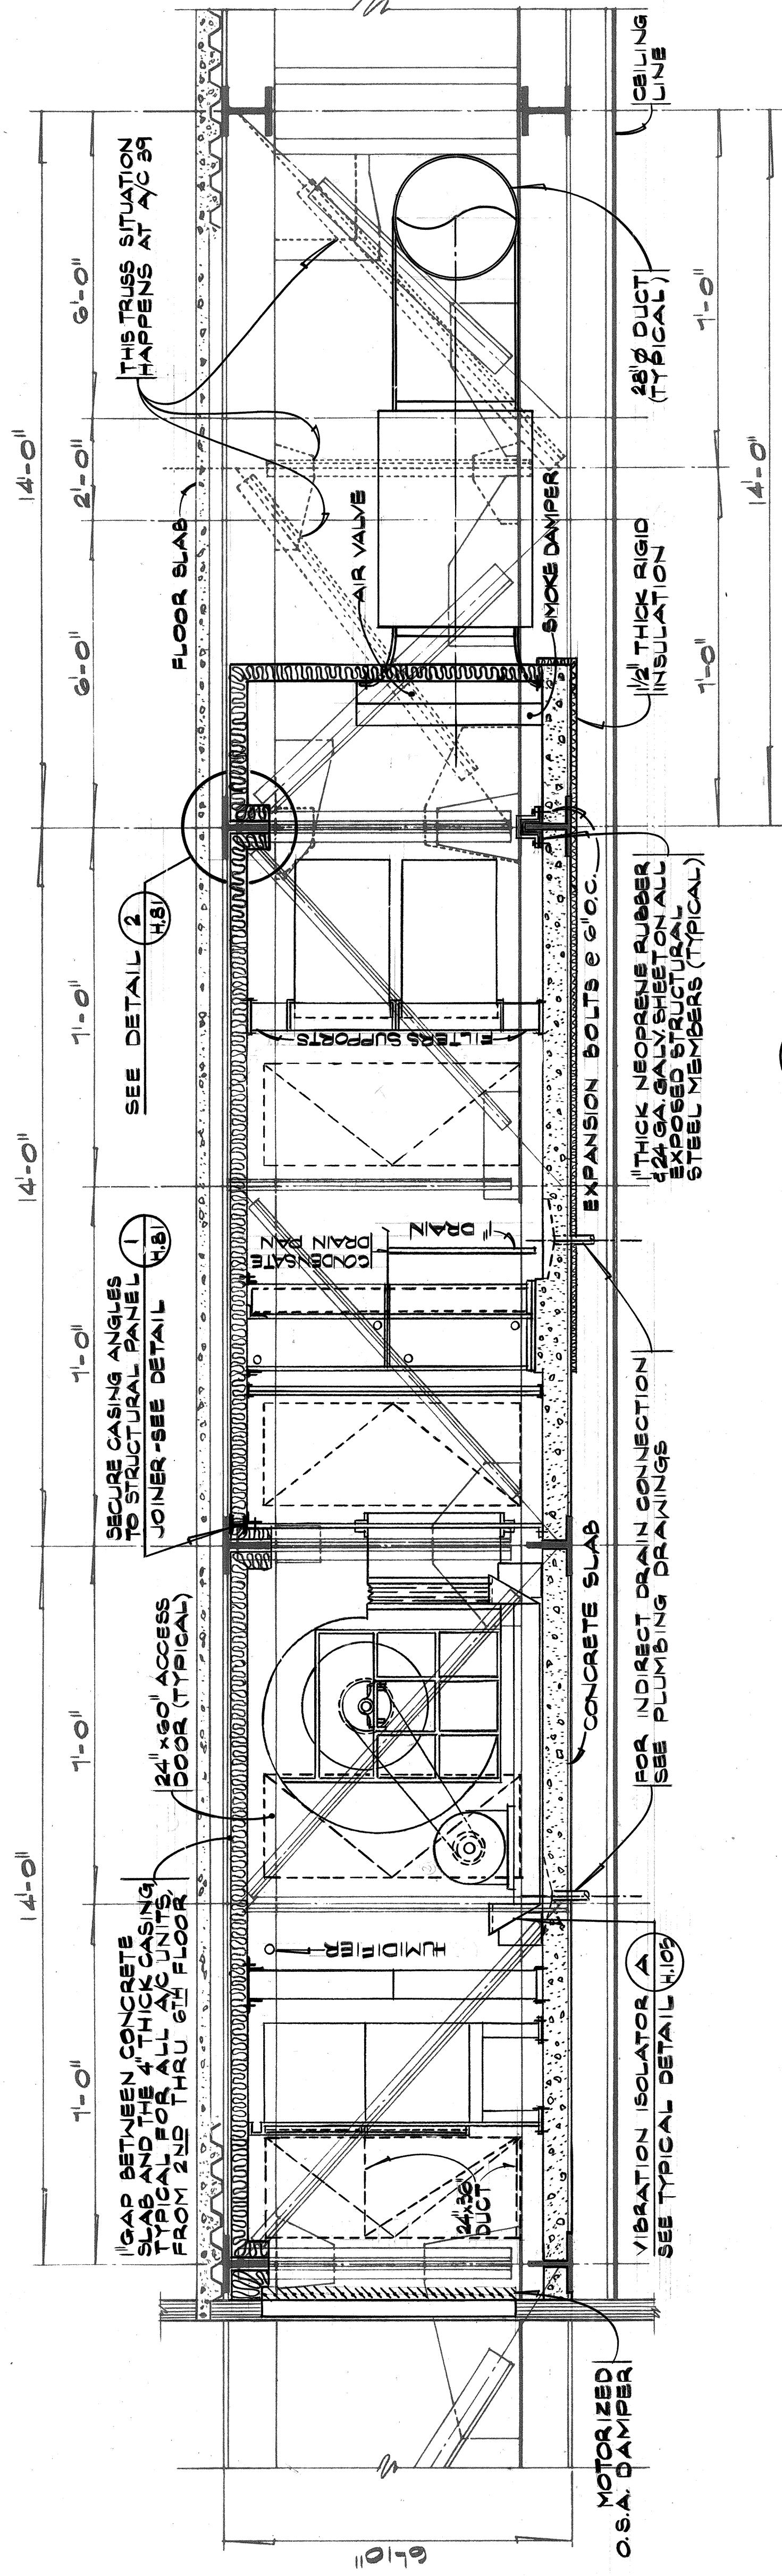

SECTION B
SCALE: 1/2" = 1'-0"

A/C	UNITS #	(BLON)	THRU	UNIT	TYPE)
	18,	22,	26,	36	# 39

500-H.81 41
Sheet 622 of 802

R•J•M ASSOCIATES
CONSULTING ENGINEERS
9400 SUNSET BLVD
LOS ANGELES, CALIFORNIA

Approved: *W.D. Z...*
 8220 SUNSET BLVD. LOS ANGELES, 90009
 FLOORING & PARTIOT ONE • LUMBERWORKS
 500-H. 81
 Sheet 622 of 802
 Draw. No. 631 = 072
 See Ref. SUPER-330

RETURN TO PLAN LIBRARY

FILE FOLDER NO. 2C-1