

[illegible]

SHOWER HEAD NEW LOCATION:

Sheet metal backing where ever items are placed for mounting on walls and where discharge flange is mounted

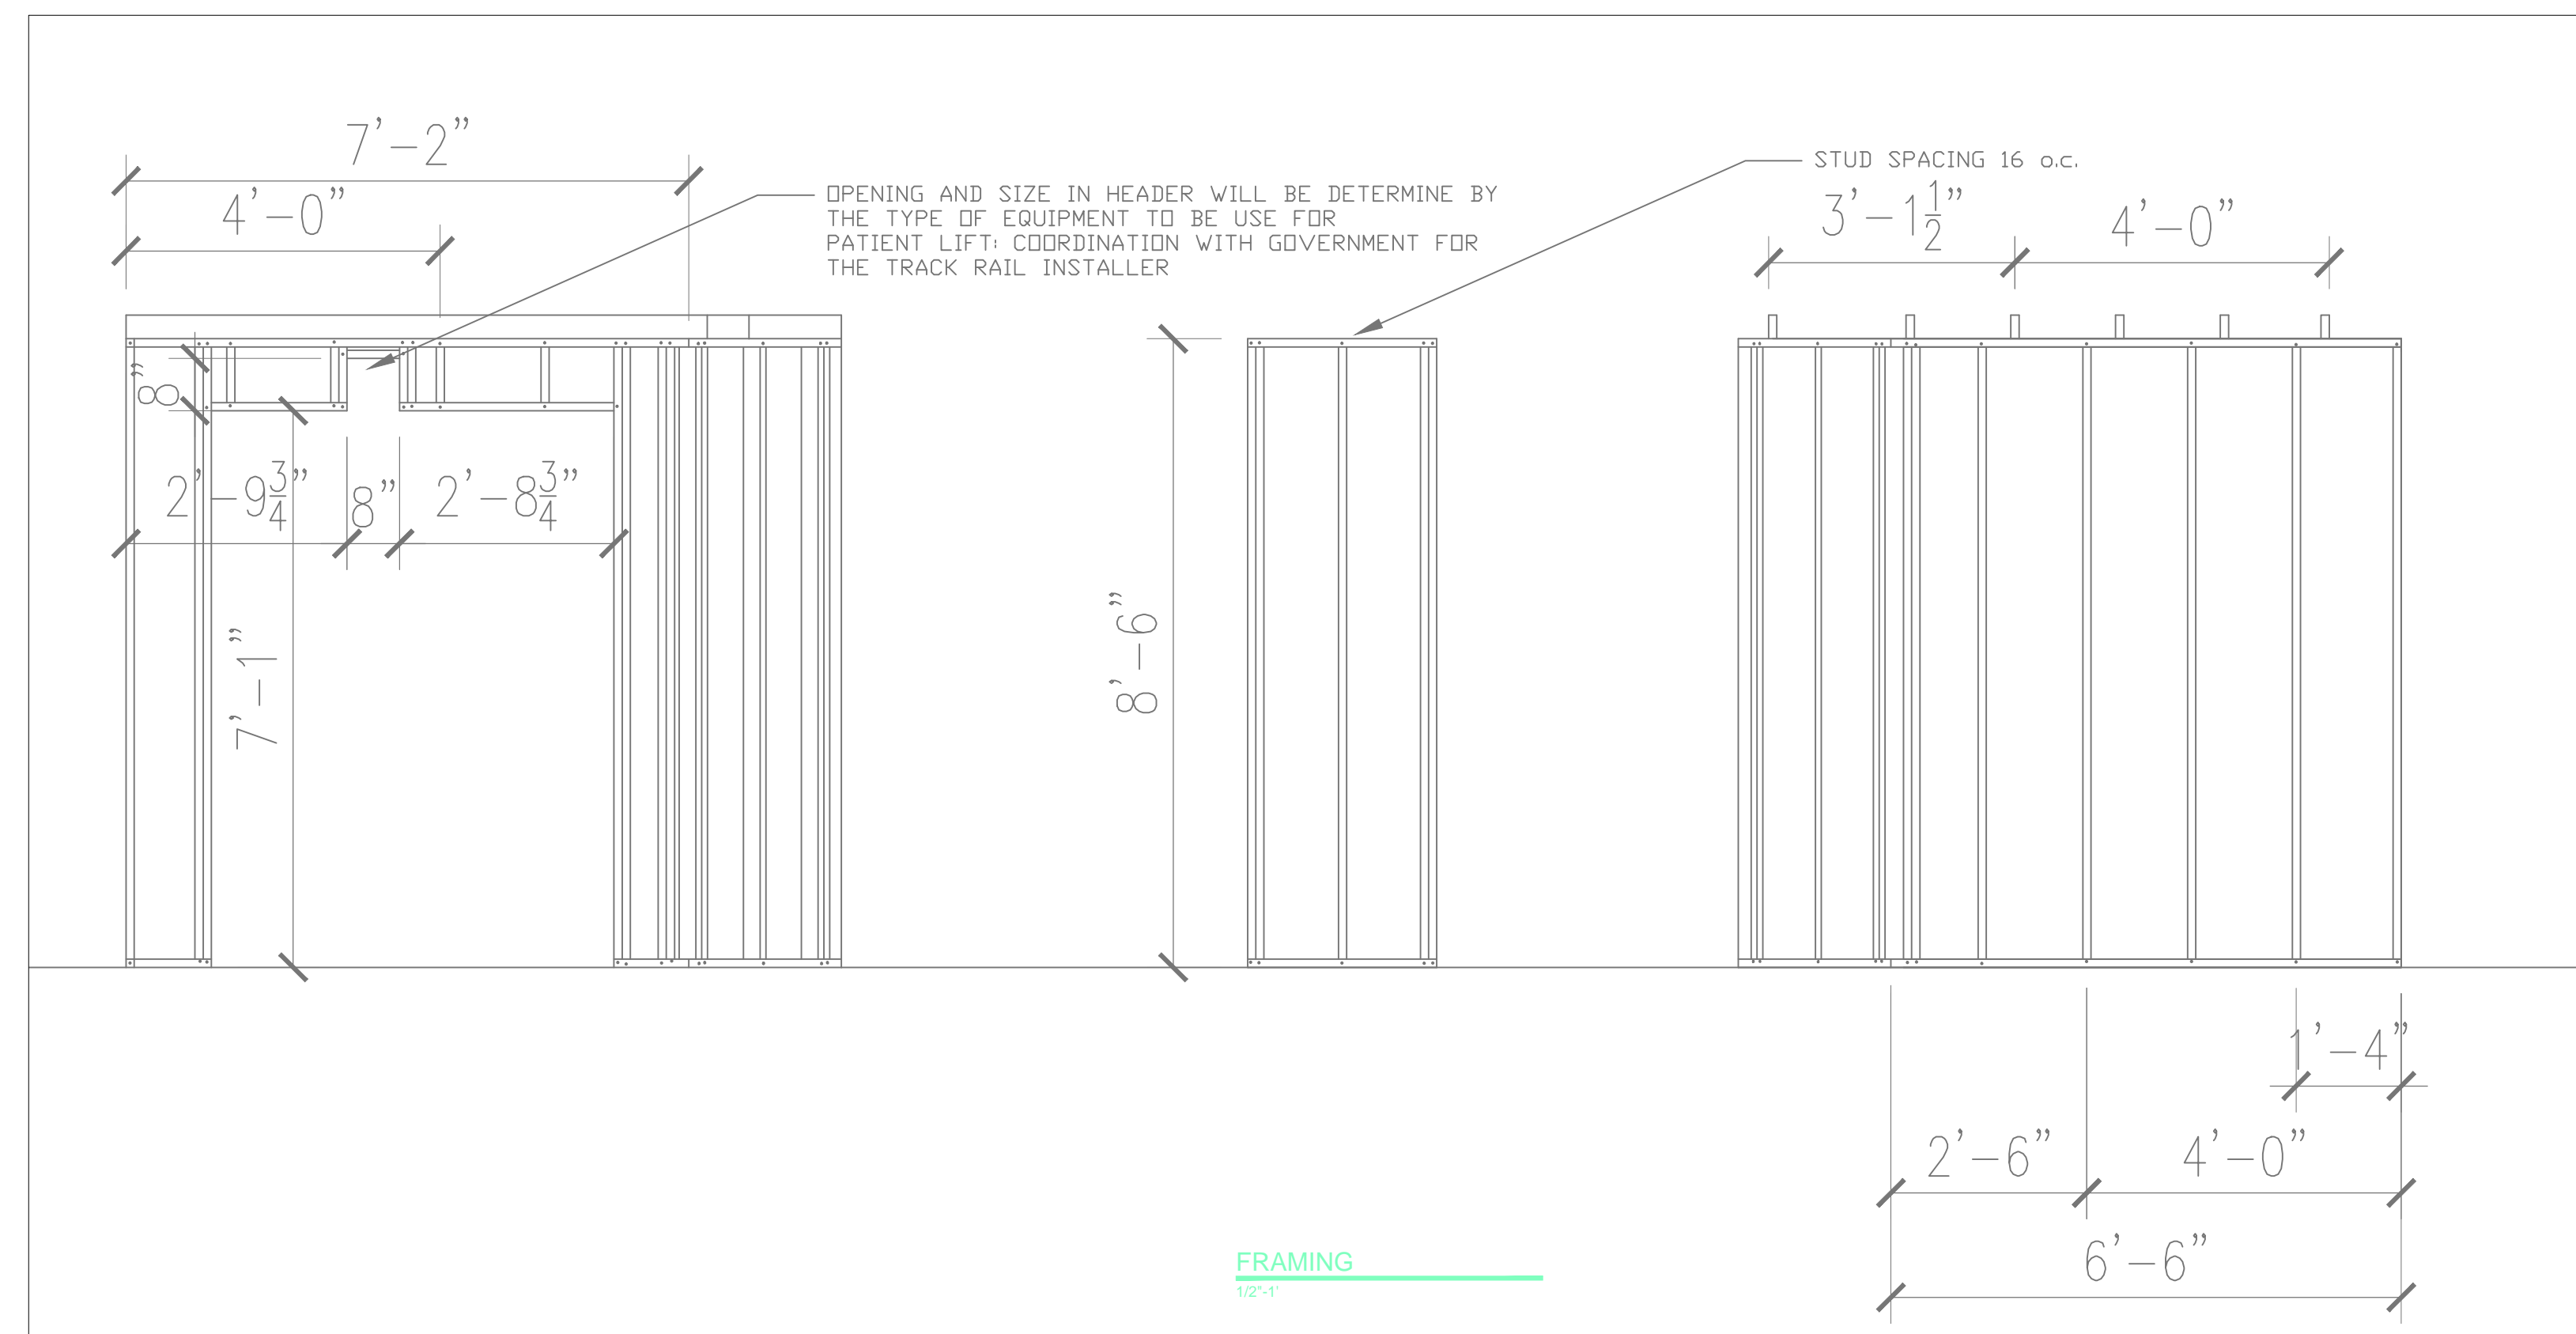
- Sheet metal corner

RELOCATE EXHAUST VENT

— Sheet metal corner

— RELOCATE SPIRINKLER HEAD

1/2"-1

[illegible]

CONTRACTOR IS TO COORDINATE WITH GOVERNMENT FOR INSTALLATION OF TRACK LIFT BEFORE FRAMING OF NEW CEILING AND WALLS TO ENSURE THAT ANY CHANGES THAT MAY OCCUR DUE TO ANY EXISTING CONDITIONS THAT EFFECT TRACK LIFT ARE NOTED AND DOCUMENTED.

THE GOVERNMENT TAKES NO RESPONSIBILITY FOR ANY WORK THAT HAS TO BE RE-WORK DUE TO THE LACK OF PROPER COORDINATION WHICH IS THE RESPONSIBILITY OF THE CONTRACTOR

RECOMMEND APPROVAL			
REQUESTER	Date		
CHIEF OF SERVICE	Date	CHIEF OF STAFF	Date
ASSOC. DIR. PATIENT CARE SVC.	Date	ASSOC. DIR. for OPERATIONS	Date
APPROVAL BY: MEDICAL CENTER DIRECTOR			Date

Drawing Title	
BARIATRIC RENOVATION	
Approved: Safety Manager/M&O Supervisor	
Approved: Chief of Facilities Management Svr	

Project Title			
ISOLATION & BARIATRIC RENAVATION Bldg. 2 Fl 3			
Building Number	Checked		Drawn
BUILDING # 2			BLF
Location	W.G.(Bill) Hefner Medical Center 1601 Brenner Ave. Salisbury NC 28144		

Date	14 OCT 2011
Project No.	659-12-001
DRAWING NO.	A-102
DWG. 3 OF 11	

Department of
Veterans Affairs