
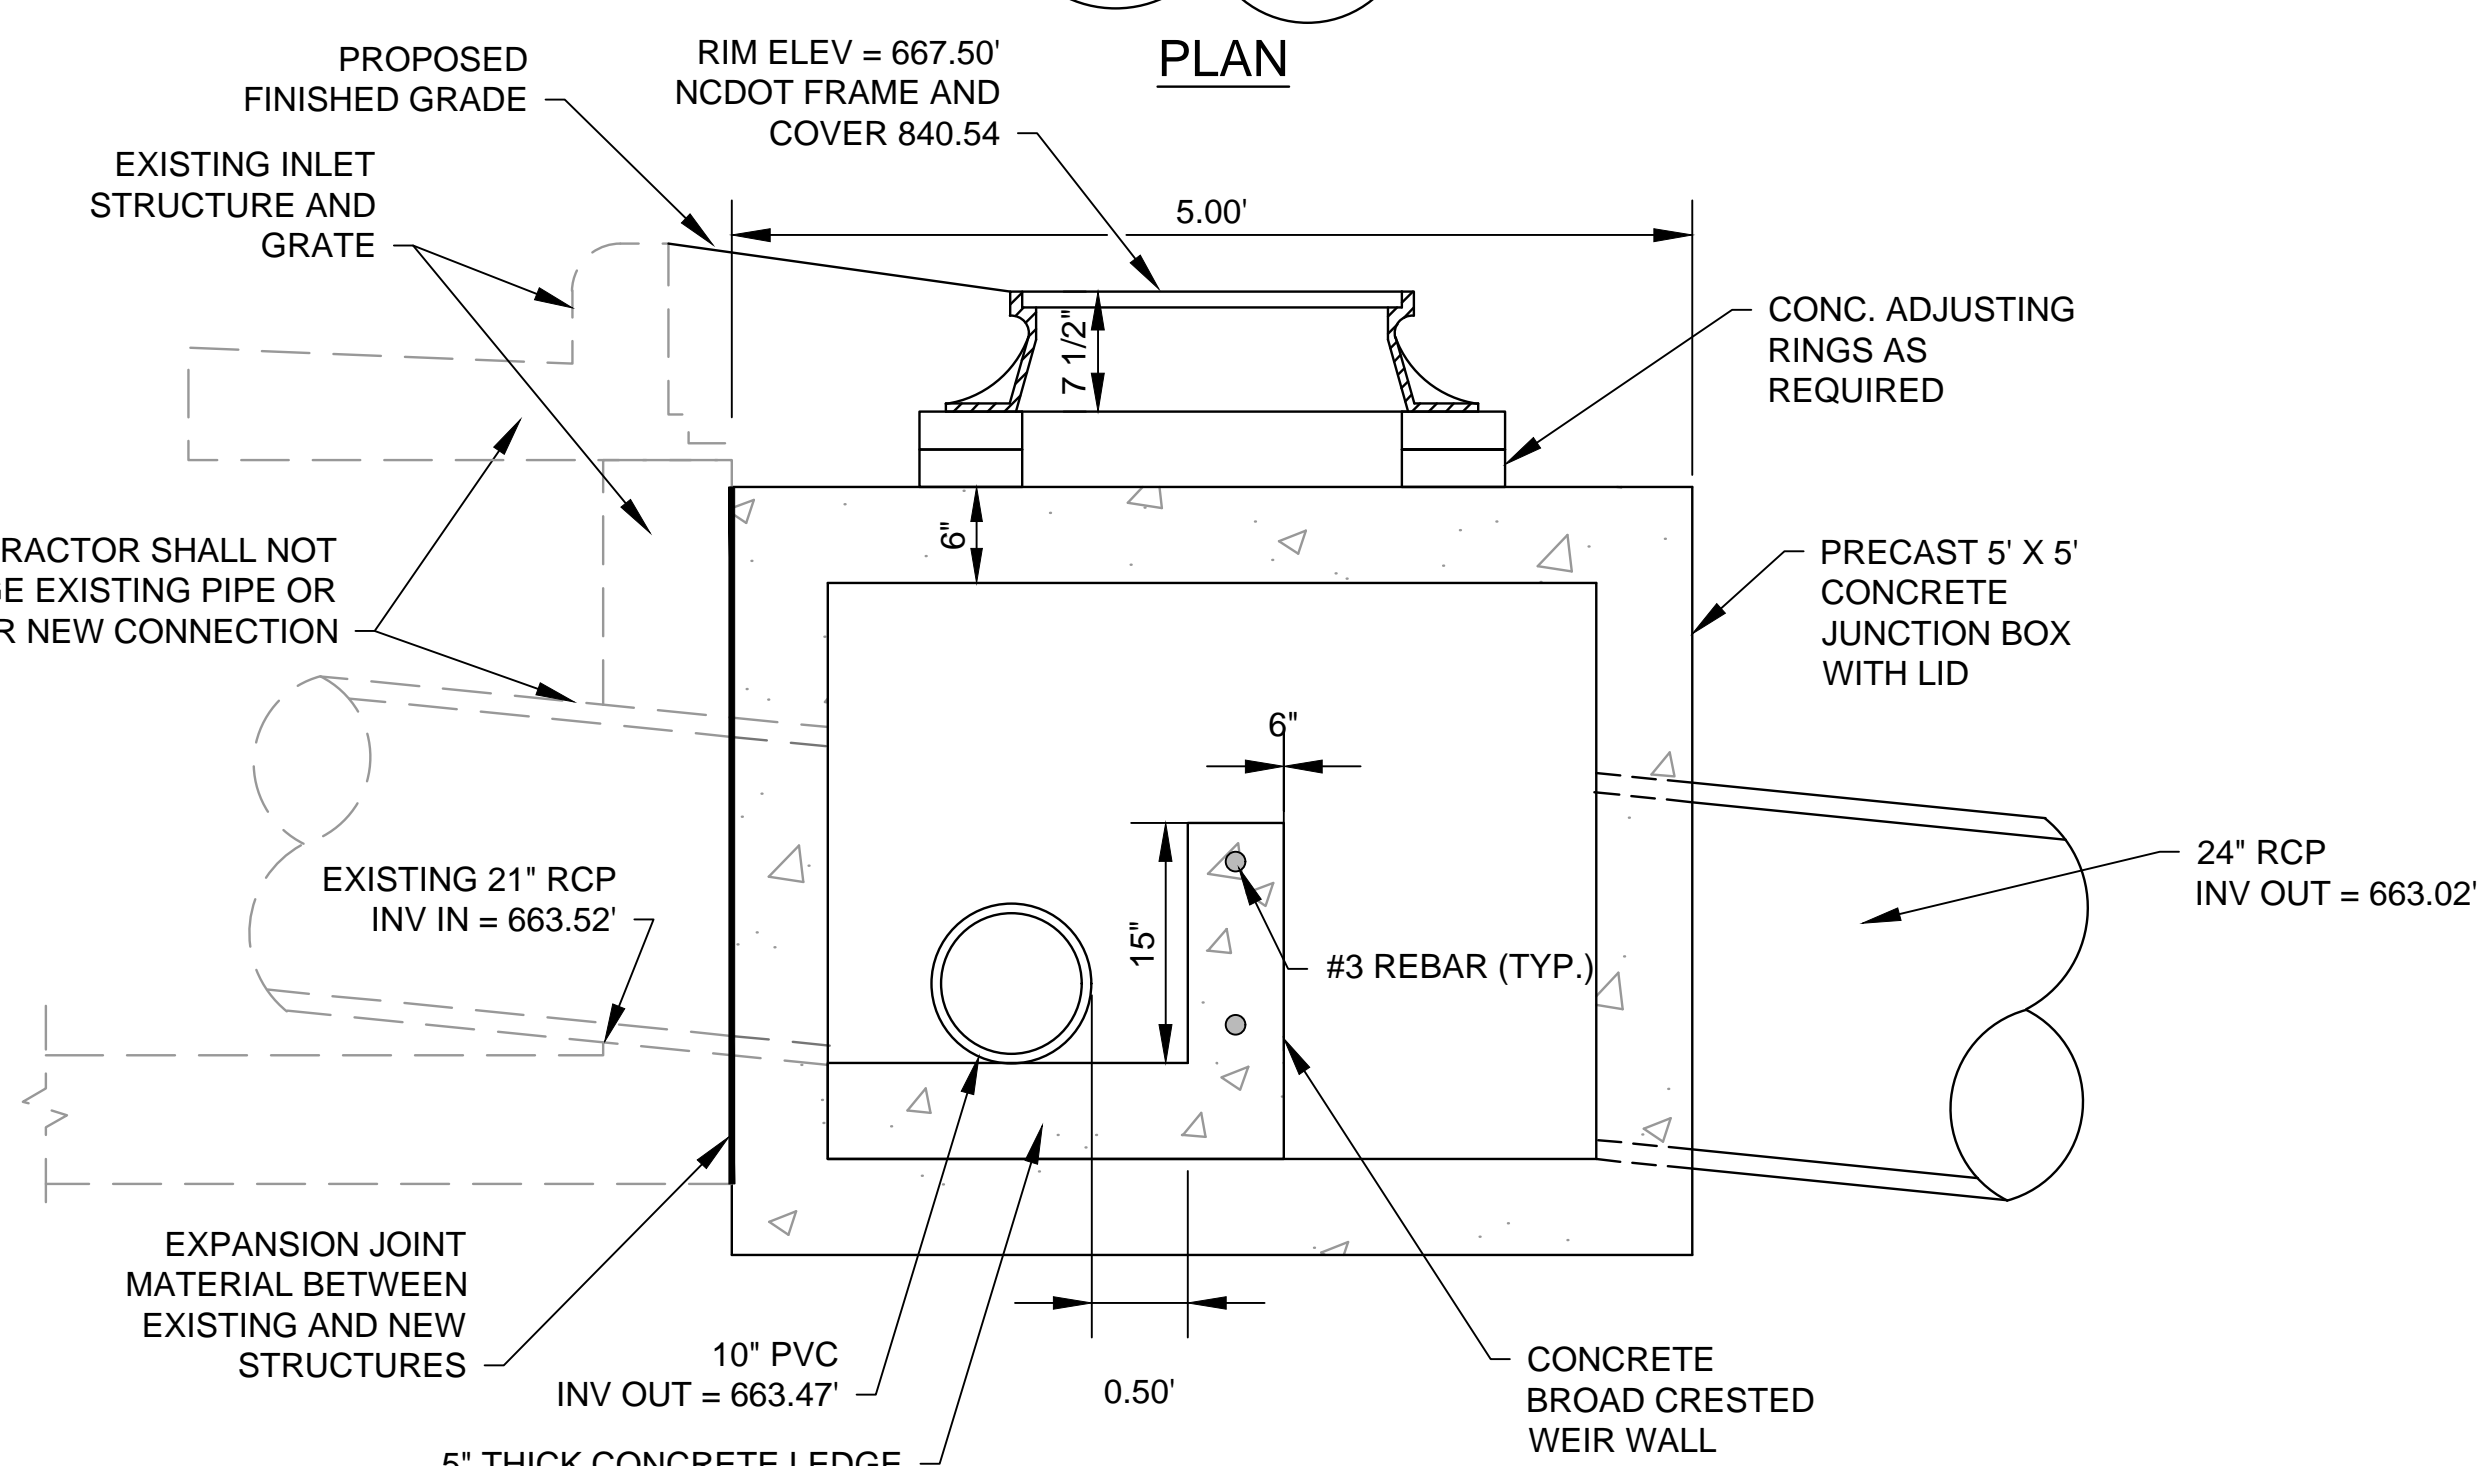


**LEVEL SPREADER DETAIL**

NOT TO SCALE

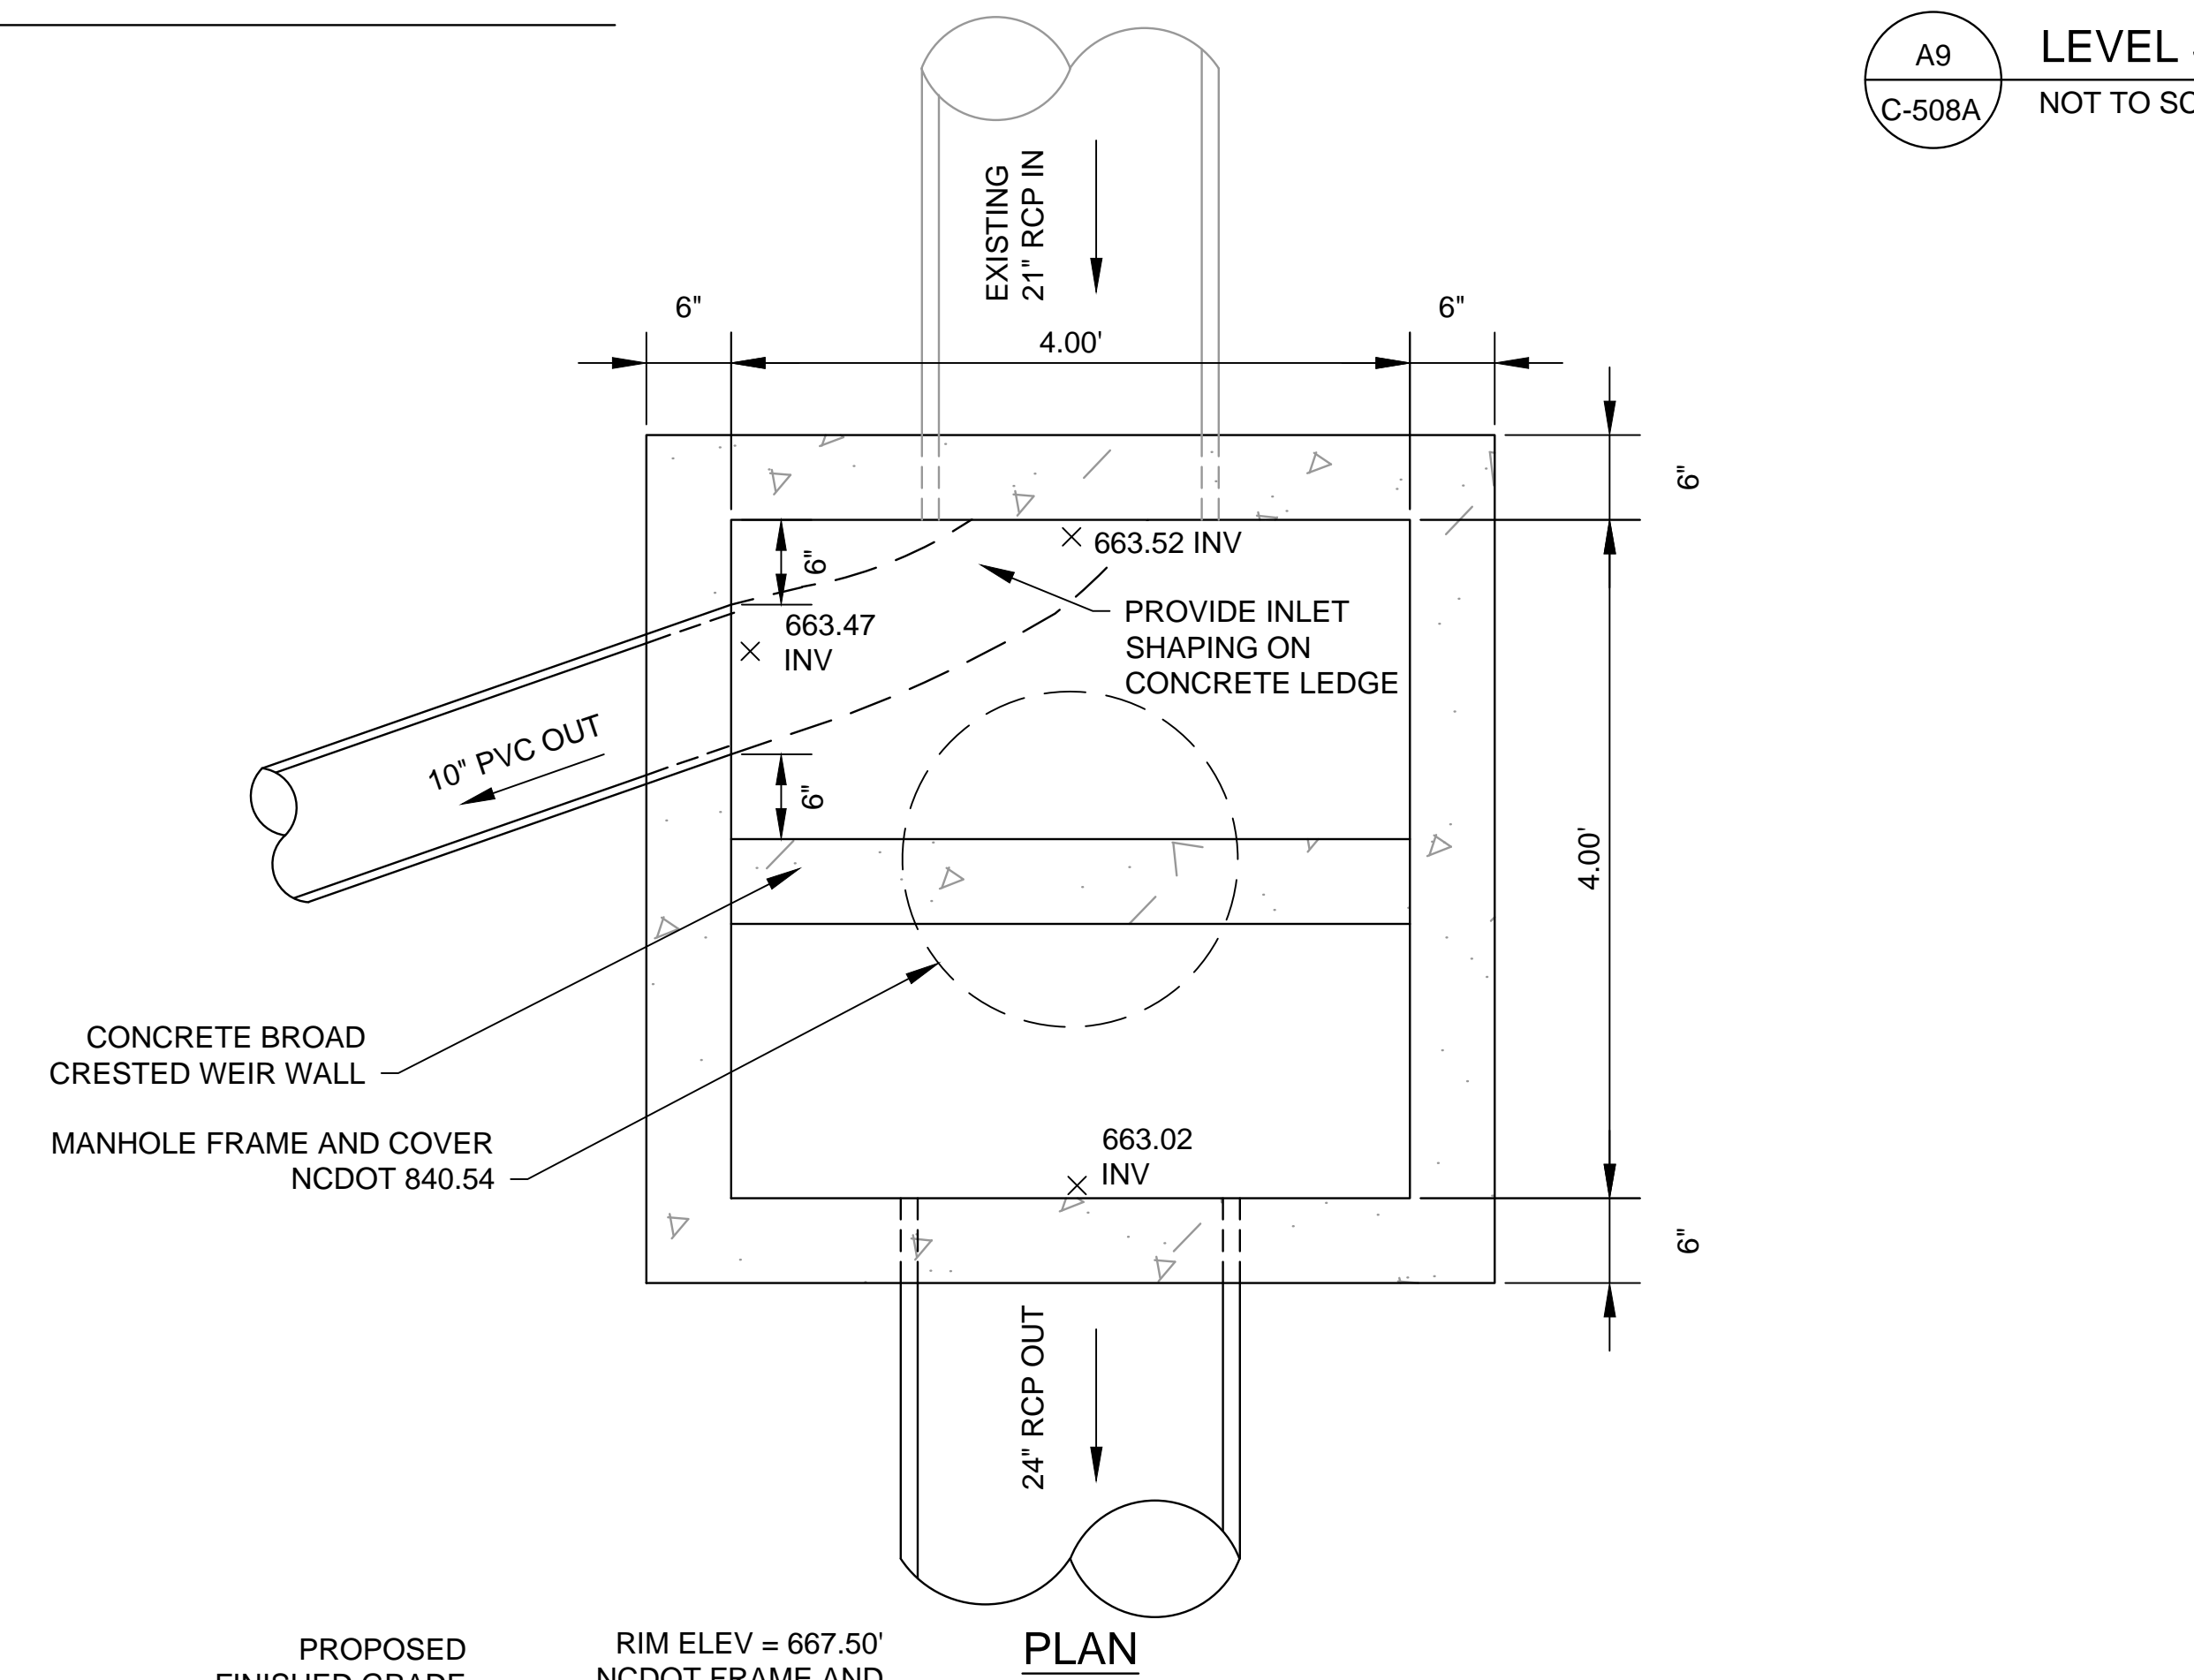


SD #151A FLOW SPLITTER

NOT TO SCALE

**BID DOCUMENTS**

**NCA DESIGN  
AND CONSTRUCTION  
SERVICE**

 **Department of  
Veterans Affairs**