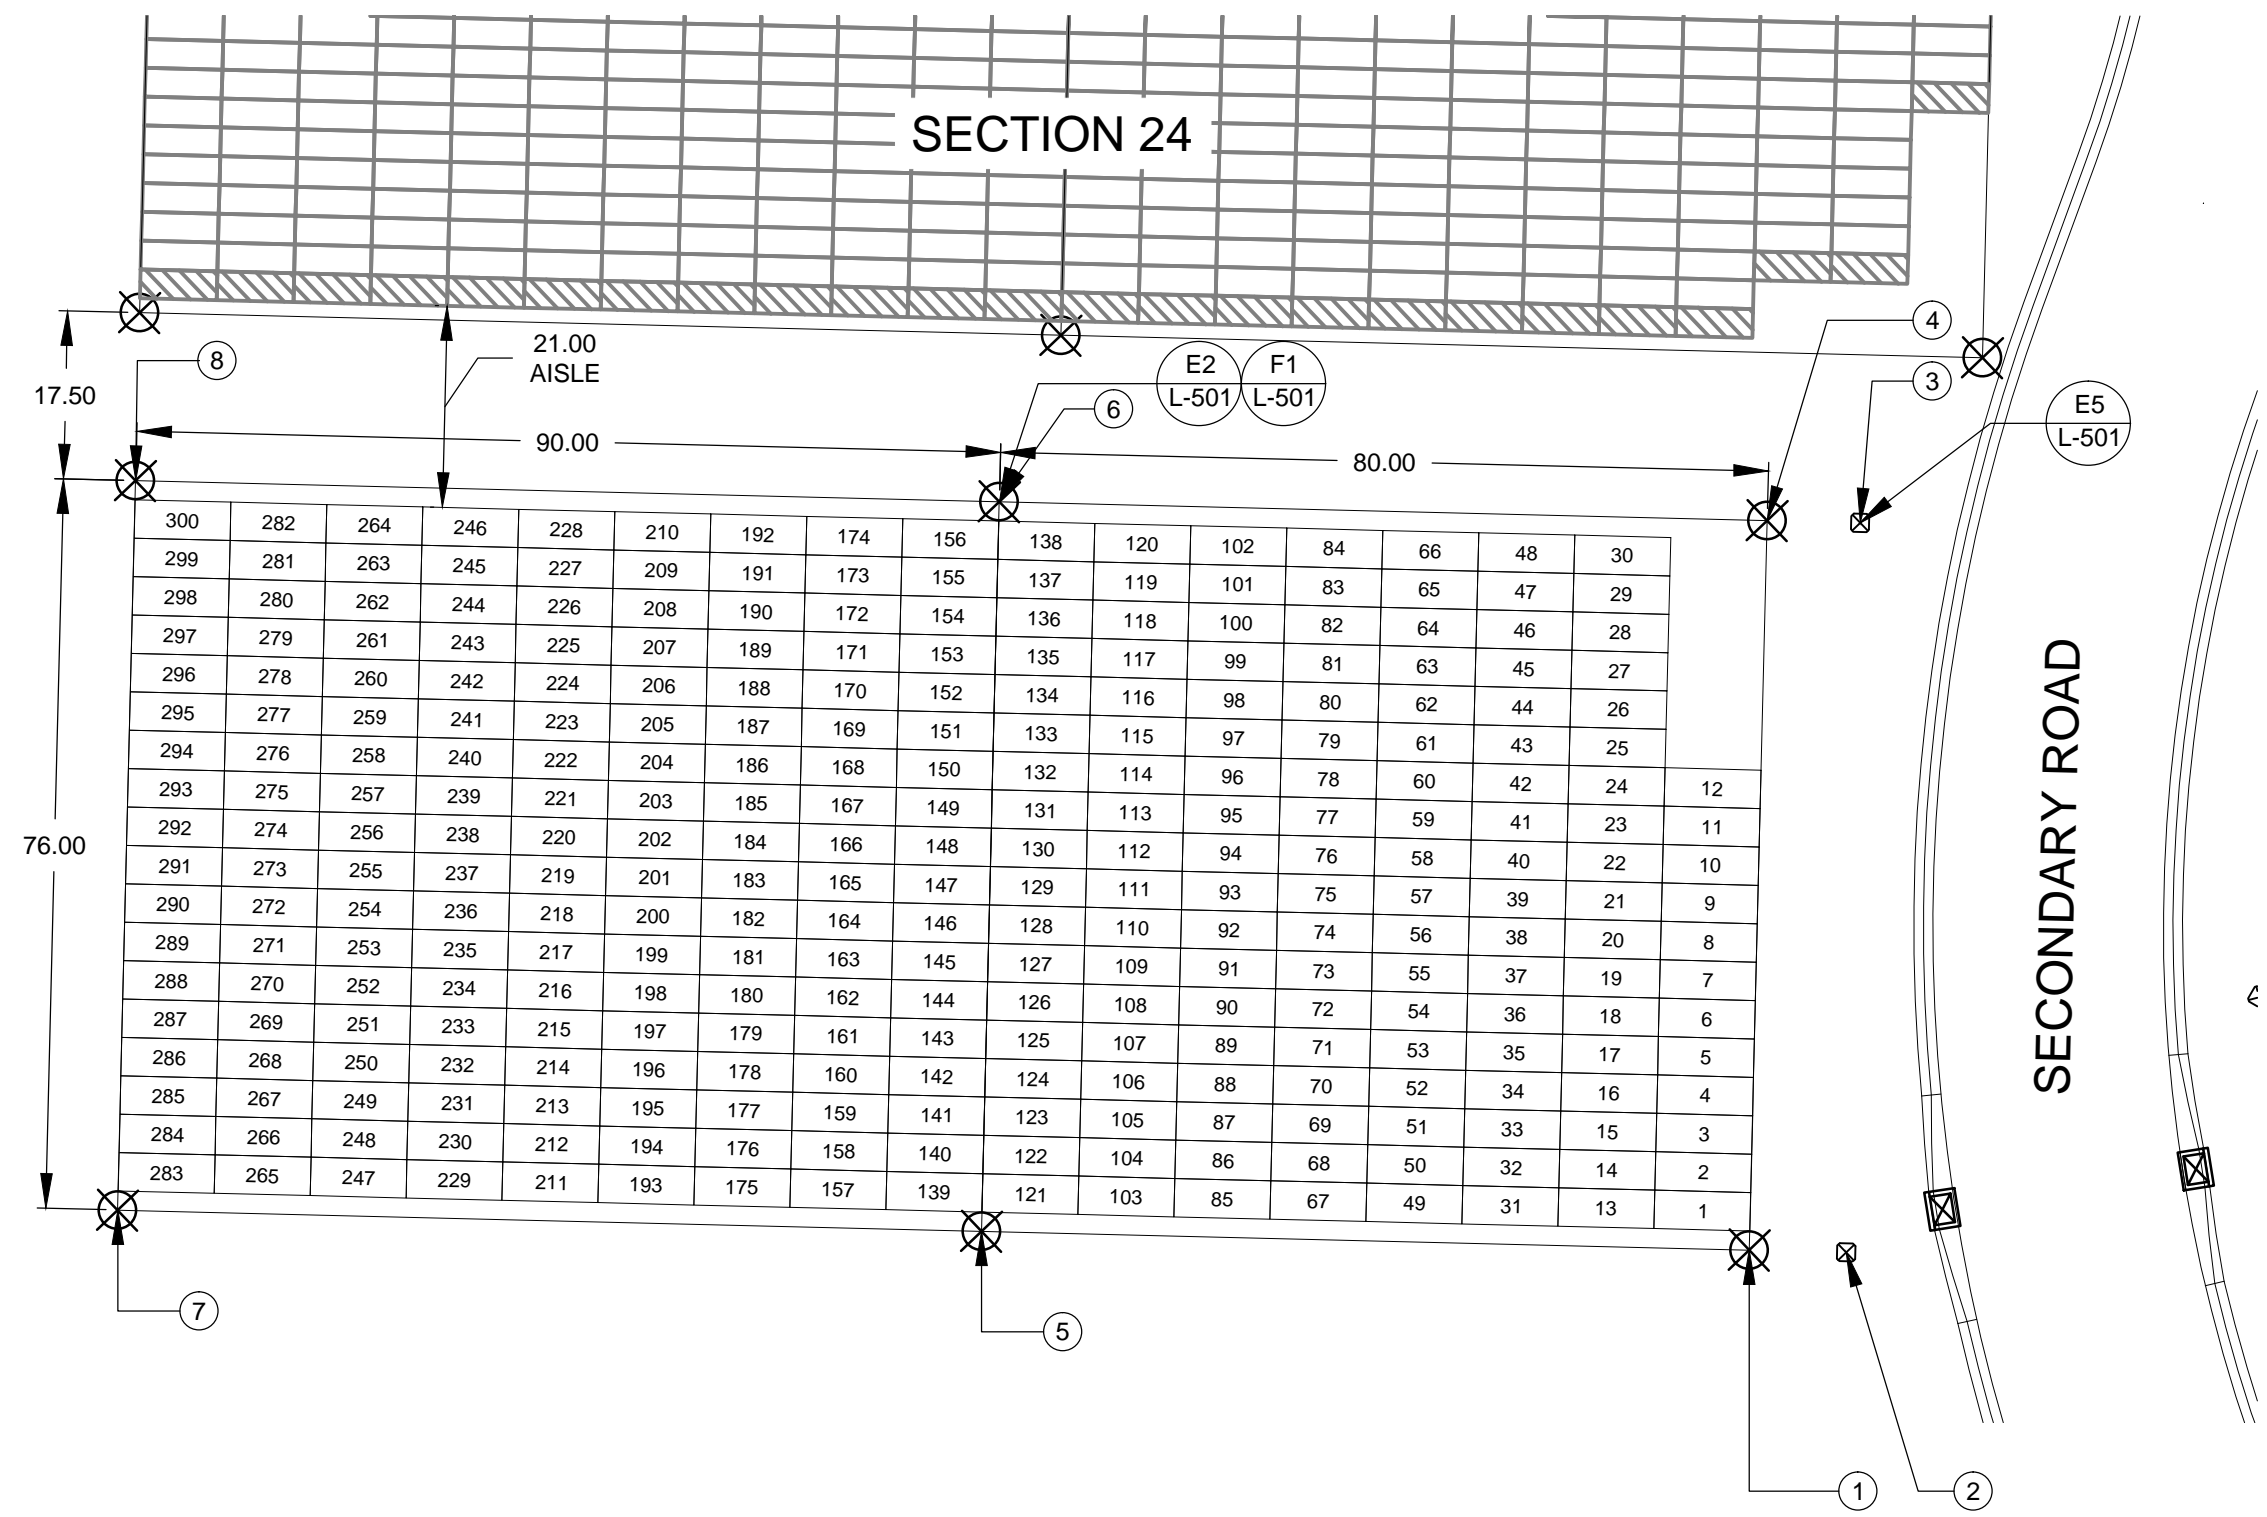
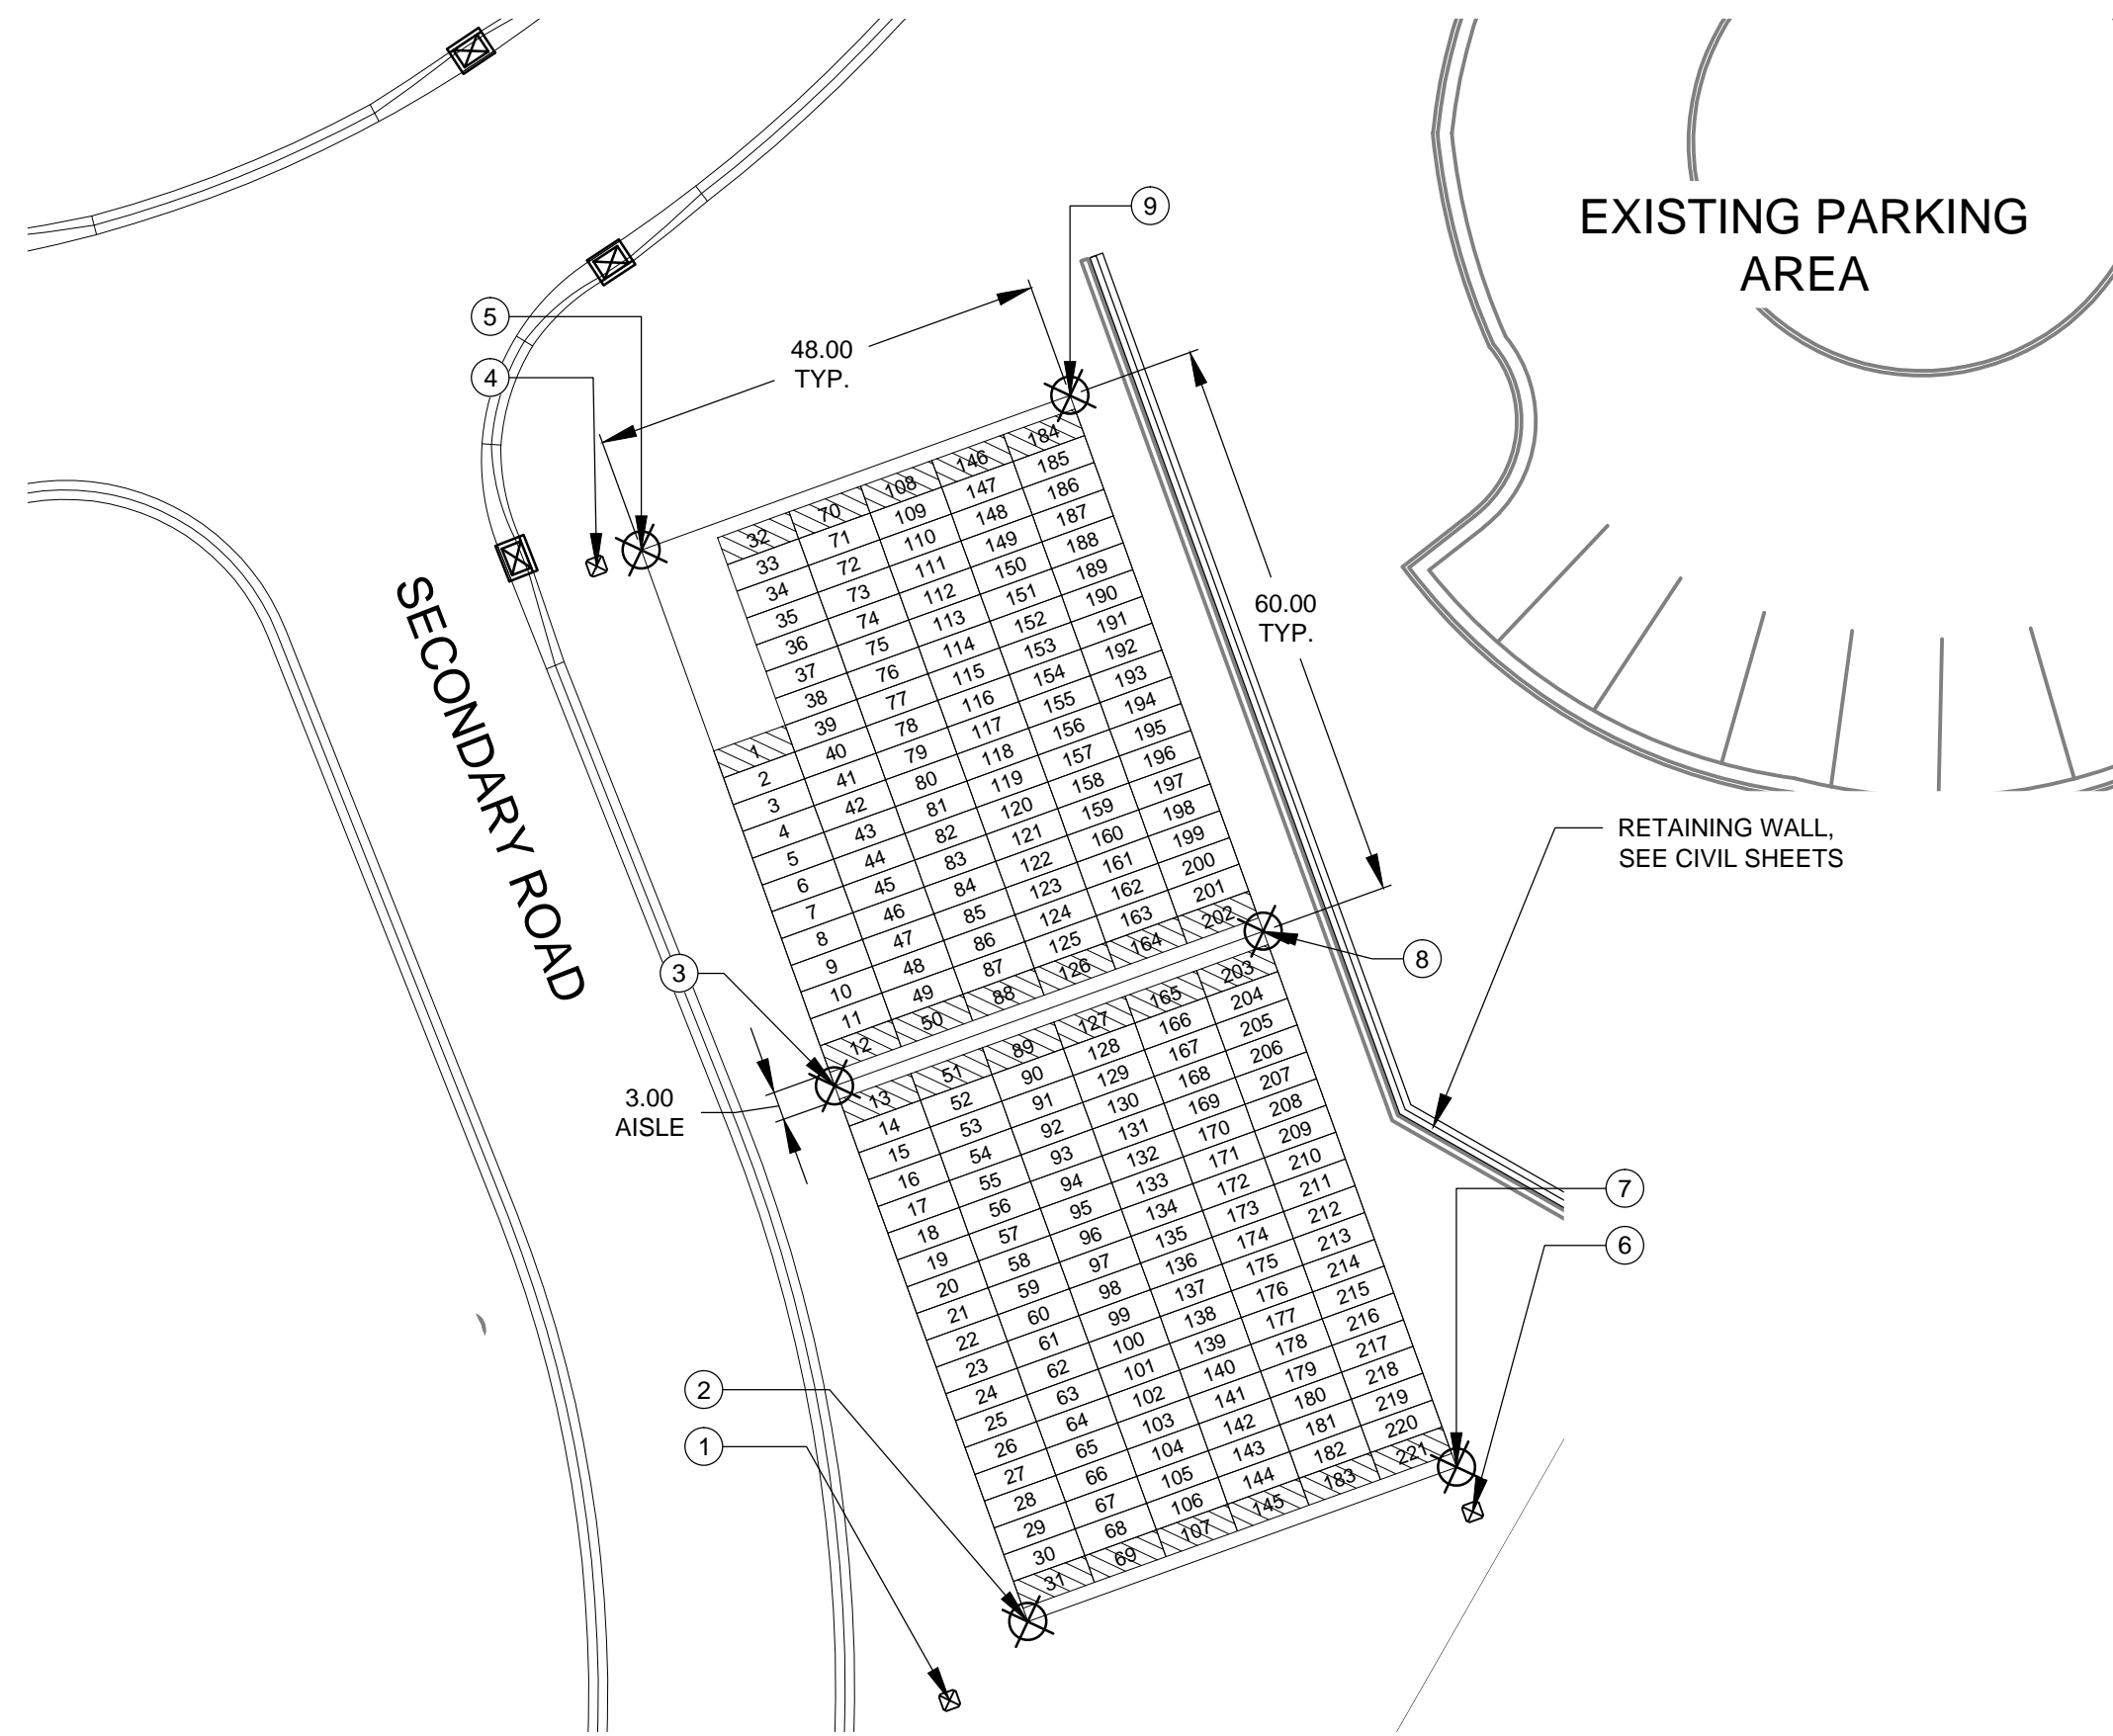






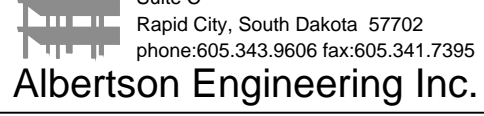

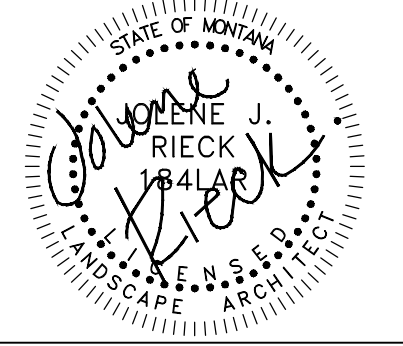
POINT #	NORTHING	EASTING	DESCRIPTION
1	706541.313	1556160.055	SECTION 25 MARKER
2	706534.656	1556169.674	GRAVESITE GRID MONUMENT
3	706564.664	1556221.630	GRAVESITE GRID MONUMENT
4	76599.602	1556271.087	SECTION 25 MARKER
5	706594.672	1556273.587	GRAVESITE GRID MONUMENT
6	76490.590	1556189.350	SECTION 25 MARKER
7	706493.091	1556193.680	GRAVESITE GRID MONUMENT
8	706523.0990	1556245.637	GRAVESITE GRID MONUMENT
9	706553.107	1556297.594	GRAVESITE GRID MONUMENT

POINT #	NORTHING	EASTING	DESCRIPTION
1	706692.288	1555988.121	GRAVESITE GRID MONUMENT
2	706582.3110	1555989.666	SECTION 26 MARKER
3	706594.255	1556064.679	SECTION 26 MARKER
4	706603.878	1556063.232	GRAVESITE GRID MONUMENT
5	706671.352	1555975.921	GRAVESITE GRID MONUMENT
6	706682.942	1556051.032	GRAVESITE GRID MONUMENT
7	706760.299	1555962.196	GRAVESITE GRID MONUMENT
8	706771.890	1556037.307	GRAVESITE GRID MONUMENT



E1
L-103
SECTION 25 (ADD ALTERNATE #3) LAYOUT & NUMBERING PLAN
SCALE: 1" = 20'

E4
L-103
SECTION 26 LAYOUT & NUMBERING PLAN
SCALE: 1" = 20'

Revisions:		Date:	
CONSULTANTS:		ARCHITECT/ENGINEERS:	
    		 	
Project Number: 876CM3021 Building Number: N/A Drawing Number: L-103 Dwg. 39 of 63		Project Title: SALISBURY NATIONAL CEMETERY GRAVESITE EXPANSION Location: SALISBURY NATIONAL CEMETERY, SALISBURY, NC Date: 07/22/16 Checked: JR Drawn: GL	
NCA DESIGN AND CONSTRUCTION SERVICE Department of Veterans Affairs		Drawing Title: SECTION 25 & SECTION 26 GRAVESITE LAYOUT & NUMBERING PLAN Approved Project Director:	