



20 | 16 | 12 | 08 Building Key

19 | 15 | 11 | 07 | 03

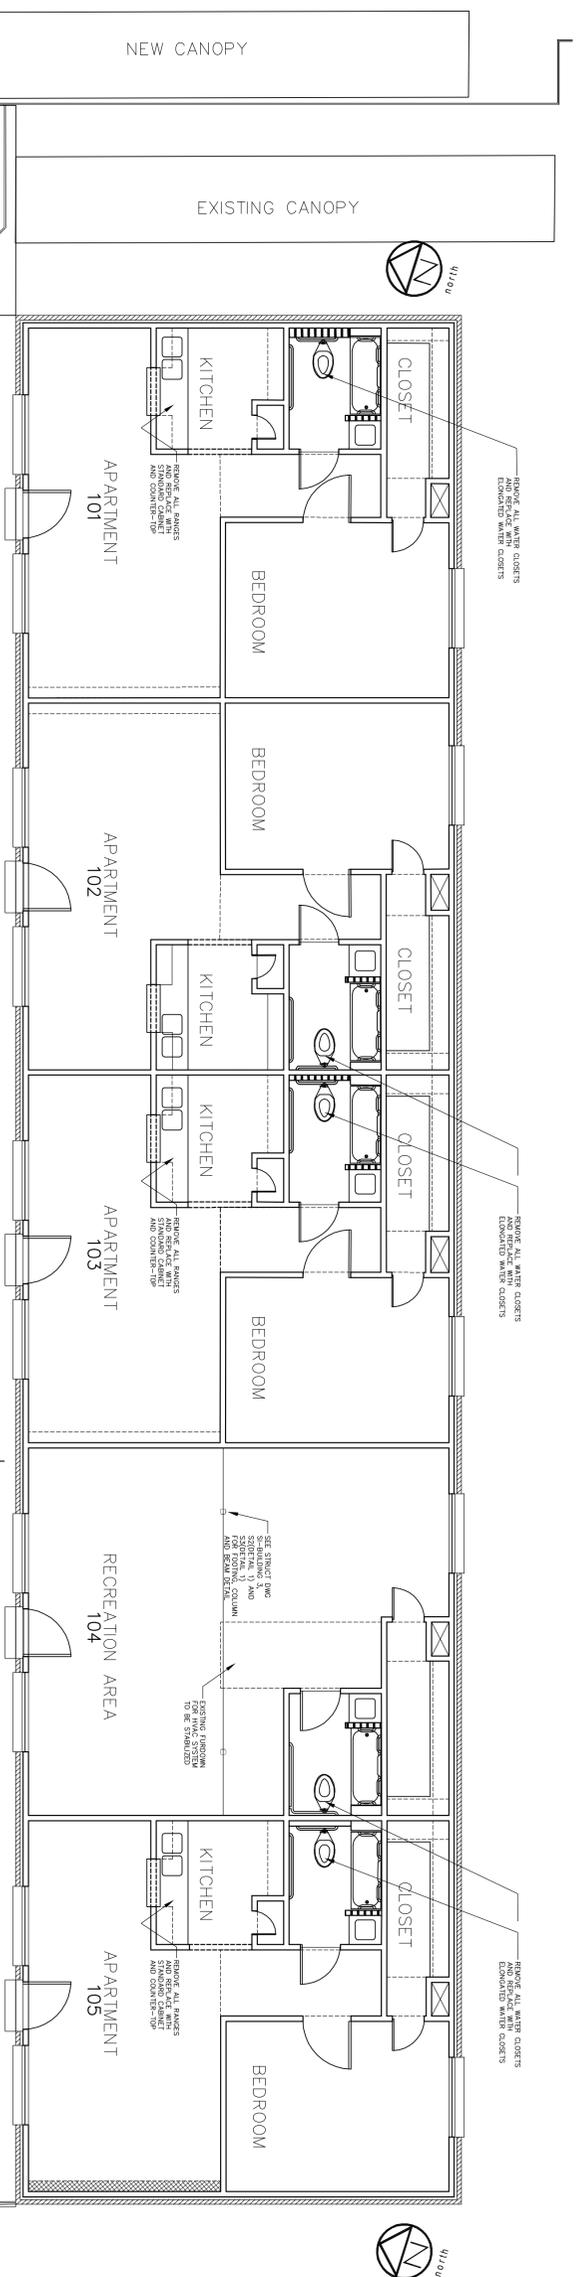

17 First Floor-Building 3

SCALE: 3/16" = 1'-0"

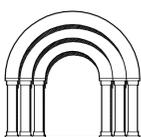

ARCHIVOLT, INC.
Architecture - Engineering - General Construction

5800 Ranchester - Suite 142
Houston, Texas 77036
Ph. (713) 779-3474
Fx. (713) 779-3491
Email: info@archivoltinc.com

A Proposed
RGH Casa Center, Inc.

7329 Fannin

Houston, Texas

REVISED:

1

2

3

4

5

DRAWING TITLE:

PROJECT NO.:

DRAWN BY:

CHECKED BY:

CADD FILE:

ISSUED:

DRAWING NO.:

A-2.0A