


20 | 16 | 12 | 08 Building Key

19 | 15 | 11 | 07 | 03

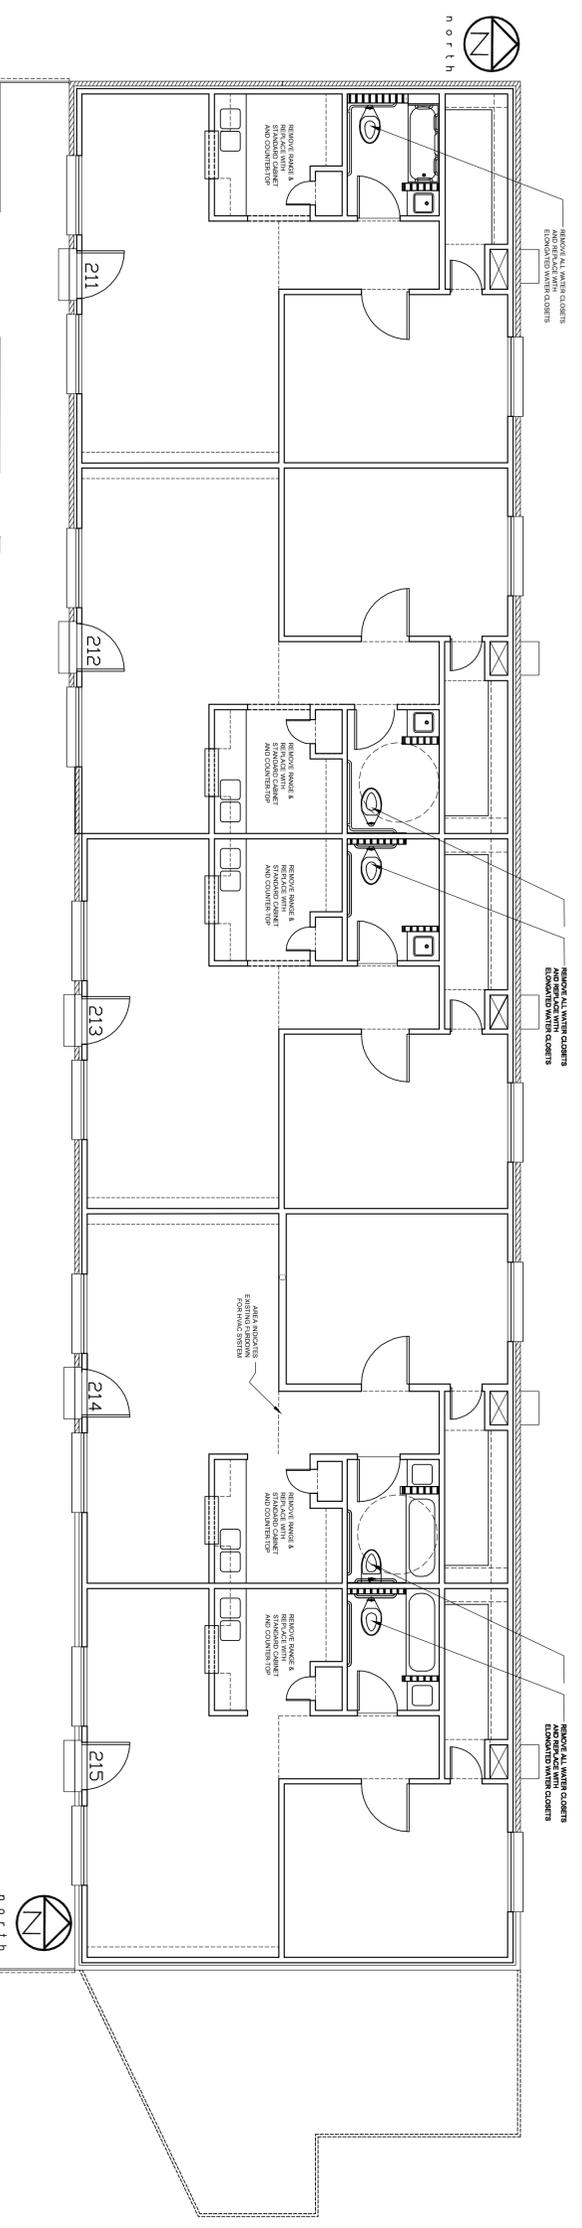


17 Second Floor-Building 1

SCALE: 3/16" = 1'-0"

A Proposed
RGH Casa Center, Inc.

7329 Fannin Houston, Texas

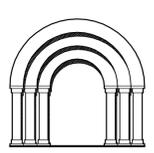

ARCHIVOLT, INC.
Architecture - Engineering - General Construction
5800 Ranchester - Suite 142
Houston, Texas 77036
Ph. (713) 779-3474
Fx. (713) 779-3491
Email: info@archivoltinc.com

REVISIONS:	1	
DRAWING TITLE:	A-2.1C	
CADD FILE:	A21-A-19.dwg	
CHECKED BY:	NSM	
DRAWN BY:	LKL	
PROJECT NO.:		
ISSUED:	EGS PRELIM JULY 10, 2007	
DRAWING NO.:		