


MATCHLINE F-F

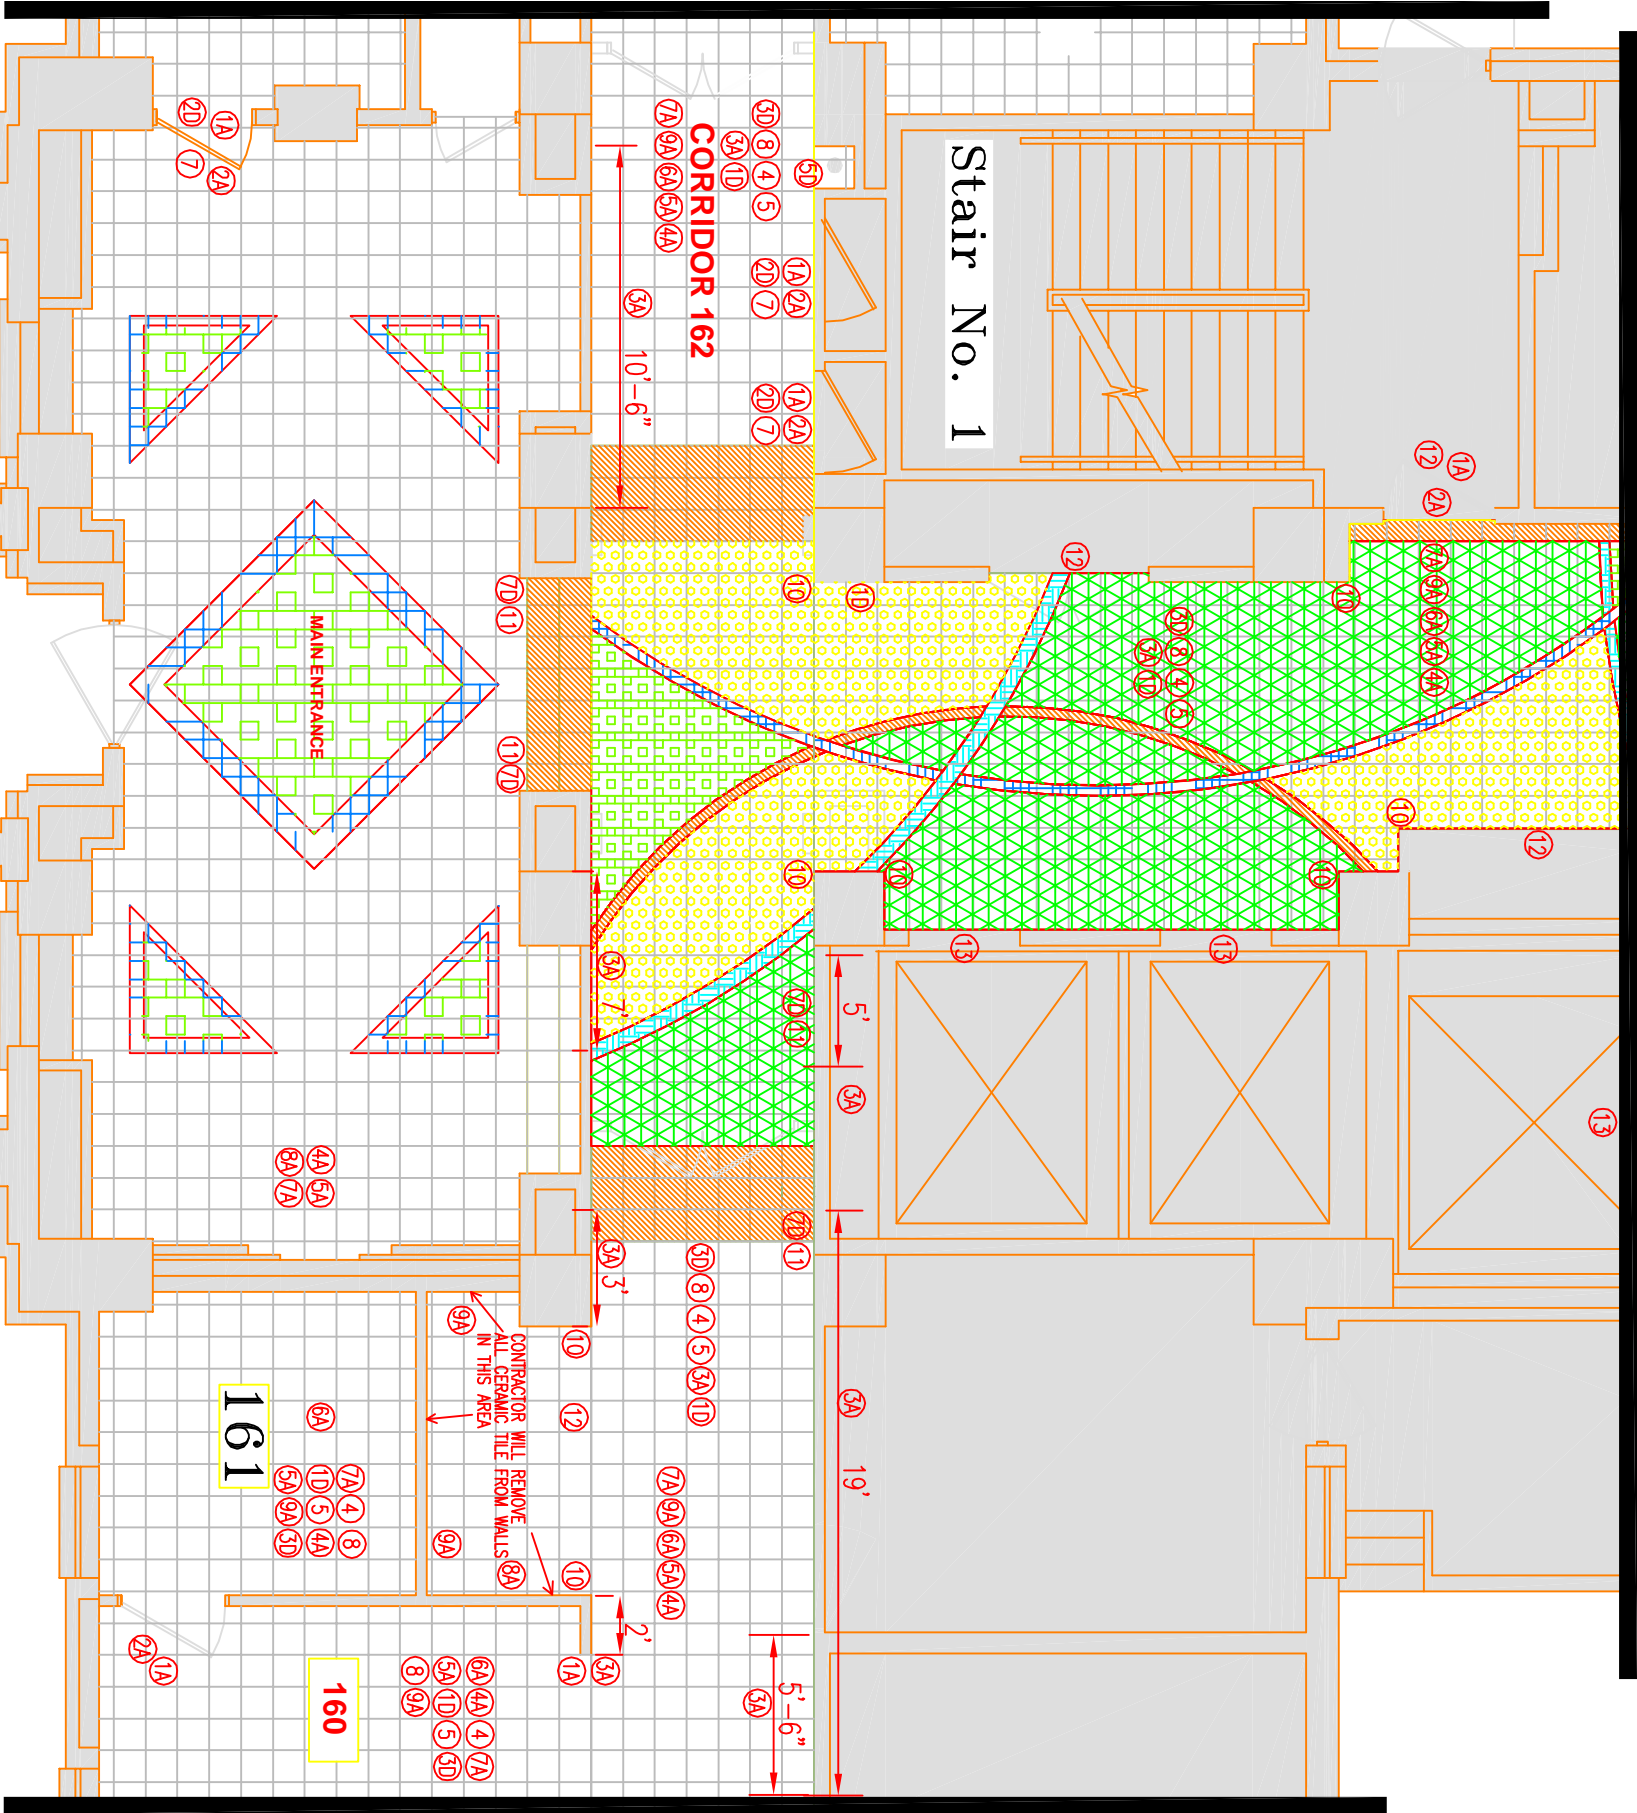

MATCHLINE D-D

MATCHLINE E-E

NEW WORK NOTES

- 1A PROVIDE AND INSTALL INPRO DOOR FRAME GUARDS, TYPE CUSTOM FORGED WITH MOP STOP
- 2A PROVIDE AND INSTALL INPRO DOOR PROTECTION KICKPLATES, TYPE: MODEL 10, K41
- 3 NOT USED
- 4 SAND, PREP AND PAINT WALLS AND DOOR JAMBS 1-COAT PRIMER, 2-COATS SEMI-GLOSS SHERWIN WILLIAMS HARMONY PAINT, COLOR TO BE DETERMINED BY THE CORP.
- 5 CONTRACTOR TO TEXTURE WALLS WITH KNOCK DOWN FINISH.
- 6 PROVIDE AND INSTALL NEW WALL AS SHOWN ON PLANS, CEILING LEVELING OR ALIGN AS NEEDED.
- 7 PROVIDE AND INSTALL NEW WOOD DOORS, "BEST" HARDWARE, QUALITY & FINISH TO MATCH EXISTING DOORS IN CORRIDOR 163, RM 109 OR RM 107
- 8 PROVIDE AND INSTALL NEW CEILING TILES THROUGHOUT, BRAND: BAROQUE, ITEM # BET-157 24"x24"x5/8", TRIM EDGE, CUT-IN HOLES FOR FIRE SPRINKLERS, SPEAKERS, ETC.
- 9 CONTRACTOR WILL LEVEL EXIST. CEILING GRID.
- 10 PROVIDE AND INSTALL LAMINATE COUNTERTOPS, TYPE: MASONMART 182JK-35 SEDONA SPRT
- 11 REPAIR WALL WITH METAL STUDS, 5/8" SHEENOCK, TEXTURE TO MATCH ADJACENT WALLS, PREP AND PAINT
- 12 SAND, PREP, PAINT DOOR AND/OR FRAME 2-COATS SHERWIN WILLIAMS HARMONY SEMI-GLOSS PAINT OR EQUIV.
- 13 SAND, PREP, PAINT ELEVATOR DOORS AND FRAME 2-COATS SHERWIN WILLIAMS LATEX EPOXY PAINT OR EQUIV.

DEMO WORK NOTES

- 1D REMOVE ALL VINYL WALL COVERING.
- 2D REMOVE EXISTING DOORS AND HARDWARE.
- 3D REMOVE EXISTING CEILING TILES THROUGHOUT.
- 4D DEMO EXISTING WALL AS SHOWN ON PLANS.
- 5D REMOVE ALL CERAMIC TILE FROM WALLS.
- 6D REMOVE ASBESTOS CONTAINING FLOOR TILE LAYERS, MASTIC AND REMOVE ALL RESIDUE, PREP OR LEVEL FLOOR AS NEEDED FOR NEW FLOORING.
- 7D DEMO EXISTING CABINET, PATCH OR REPAIR WALLS.
- 8D REMOVE TERRAZO AT ALL WALLS TO A 90 DEGREE ANGLE TO ACCEPT THE NEW CONE BASE
- 9D REMOVE EXISTING CARPET, GLUE, AND PREP FLOOR FOR NEW VCT.

ADD ALTERNATE #1

- 4A REMOVE ASBESTOS CONTAINING FLOOR TILE LAYERS, MASTIC AND REMOVE ALL RESIDUE, PREP OR LEVEL FLOOR AS NEEDED FOR NEW FLOORING
- 5A PROVIDE AND INSTALL NEW VCT AS SHOWN ON THE PLANS. (SEE VCT FINISH LEGEND, SHEET 108)
- 6A REMOVE TERRAZO AT ALL WALLS TO A 90 DEGREE ANGLE TO ACCEPT THE NEW CONE BASE
- 7A PROVIDE AND INSTALL NEW 4" CONE BASE, 1/8" THICK, 4" STRAIT PIECES (6" in main entrance)
- 8A REMOVE EXISTING CARPET, GLUE, AND PREP FLOOR FOR NEW VCT.
- 9A REMOVE BILLIANCE CERAMIC TILE FROM BASE OF WALLS OR CONE BASE.

ADD ALTERNATE #2

- 3A PROVIDE AND INSTALL INPRO 3500 SERIES HANDRAIL, TYPE AND QUALITY TO MATCH EXISTING HANDRAIL ON CORRIDOR 163. (SEE DIMENSIONS PROVIDED ON PLANS AS LOCATION OF HANDRAIL)

LEGEND

- NEW FULL HEIGHT WALL
- EXISTING TO REMAIN NOT IN CONTRACT
- EXISTING WALL TO BE REMOVED

FLOOR PATTERN KEY

- VCT-1
- VCT-2
- VCT-3
- VCT-4
- VCT-5
- VCT-6
- VCT-7
- REFERENCE MATERIAL AND FINISH ON SHEET 108

NOTE: MAIN ENTRANCE CONTRACTOR WILL SAND, PREP AND PAINT AND PAINT WALLS, WOOD TRIMMINGS AND CEILING 2-COATS SHERWIN WILLIAMS HARMONY SEMI-GLOSS PAINT.

NORTH

NEW AND DEMO WORK PLAN MAIN ENTRANCE AND LOBBY

APPROX. ROOM SIZES	
ROOM #	SQ. FT.
RM. 161	115
RM. 160	167
MAIN ENTRANCE	600
CORRIDOR 162 & ELEVATOR LOBBY THIS SHEET	850