


KEY PLAN 5th FLOOR
1/32" = 1'-0"

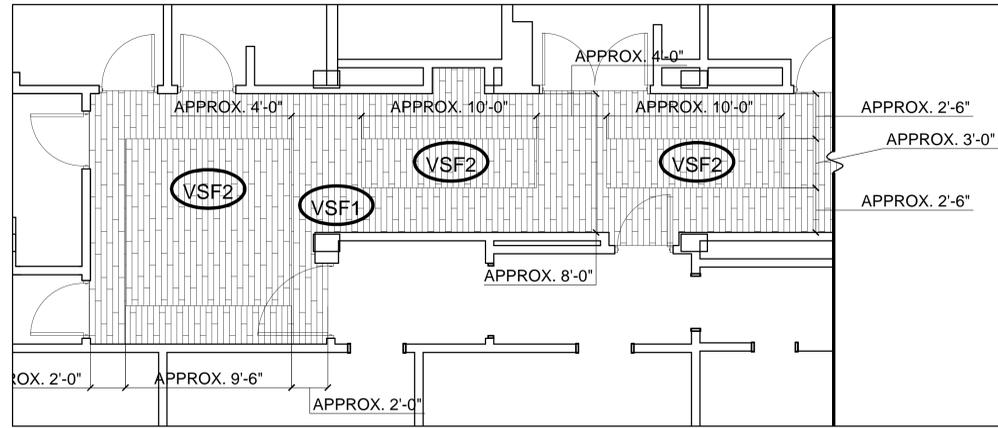

FLOORING PATTERN
1/4" = 1'-0"

ROOM FINISH SCHEDULE NOTES:

ABBREVIATIONS:

- E = EXISTING
- U.N.O. = UNLESS NOTED OTHERWISE
- NIC = NOT IN CONTRACT
- TME = NEW TO MATCH EXISTING
- ACT-1 = NEW ACOUSTIC CEILING TILE
- VCT = VINYL COMPOSITION TILE
- GCT = GLAZED COVE TILE
- TERR = TERRAZZO
- VSF-1 = SHEET VINYL FLOORING
WOOD PATTERN: TROPICAL BEECH/LIGHTER WOOD - PATTERN MUST BE SELECTED AND APPROVED BY VANHCS INTERIOR DESIGNER
- VSF-2 = SHEET VINYL FLOORING
WOOD PATTERN: DARK OAK DARK WOOD - CONTRASTING COLOR/ PATTERN MUST BE SELECTED AND APPROVED BY VA INTERIOR DESIGNER
- LCT-1 = LINOLEUM COMPOSITE TILE (WITH

RECYCLABLE CONTENT)

- RCB-1 = RUBBER COVE BASE
- PT-1 = SHERWIN WILLIAMS PAINT
SW 6135 ECRU OR EQUAL - EGGSHELL
FINISH / NO VOC PAINT ONLY
- PT-2* = SHERWIN WILLIAMS PAINT
SW 6500 OPEN SEAS OR EQUAL - EGGSHELL
FINISH / NO VOC PAINT ONLY
*ACCENT WALLS ONLY
- PT-3* = SHERWIN WILLIAMS PAINT
SW 7728 SPROUT OR EQUAL - EGGSHELL
FINISH / NO VOC PAINT ONLY
*ACCENT WALLS ONLY
- PT-4* = CEILING PAINT - SHERWIN WILLIAMS

**SW 7008 ALABASTER OR EQUAL - EGGSHELL
FINISH / NO VOC PAINT ONLY**

- PT-5 = DOOR FRAMES, WINDOW FRAMES,
AND ELEVATOR DOOR FRAMES.
COLOR: TBD to match resilient rubber base color
EGGSHELL FINISH / NO VOC PAINT ONLY
- PT-6 = PAINTED COVERED BASE COLOR - HIGH
PERFORMANCE COATING - COLOR: TBD to
match resilient rubber base color - EGGSHELL
FINISH / NO VOC PAINT ONLY

ALL INTERIOR FINISHES MUST BE APPROVED
BY VANHCS INTERIOR DESIGNER.
*OR EQUAL: THE INCLUSION OF A BRAND NAME AND
SPECIFIC COLOR IS FOR THE EXPRESS PURPOSE OF
OBTAINING THIS SPECIFIC COLOR, WHICH IS FURTHER
DEFINED BY ITS SALIENT CHARACTERISTICS: "HUE,
VALUE AND INTENSITY".
ANY OTHER COLOR MUST BE APPROVED BY VA
INTERIOR DESIGNER.

FINISH GENERAL NOTES:

1. COVER AND PROTECT FROM PAINT: CORNER GUARDS, HANDRAILS, BUILT-IN CABINETS (I.E. FIRE EXTINGUISHERS, FIRE ALARM CABINETS, ETC.), OUTLETS (ELECTRICAL AND DATA), COVER PLATES, PULL STATIONS, ETC.
2. PATCH AND REPAIR ALL WALLS PRIOR TO PAINTING.
3. PAINT ALL WALL SURFACES (NEW AND EXISTING), PLASTER/GYPSUM CEILINGS AND BULK HEADS, PLASTER/GYPSUM WINDOW SILLS, NOTED DOORS, AND ALL DOOR FRAMES AS NOTED ON THE ROOM FINISH SCHEDULE. PREP SURFACES PER MANUFACTURERS' RECOMMENDATIONS.
- 3.1. ONE (1) COAT PRIME
- 3.2. TWO (2) COATS PAINT
4. DO NOT REMOVE OR PAINT RATING TAGS ON DOORS AND/OR DOOR FRAMES.
5. PROTECT ALL DOOR HARDWARE FROM PAINT.
6. CEILING GRID TO REMAIN UNDAMAGED AND UNALTERED. (EXCEPT 5TH FLOOR DEMO) PROTECT FROM PAINT.
7. REMOVE ALL EXISTING DOOR SILENCERS AND REPLACE WITH NEW AFTER PAINTING OF ALL DOOR FRAMES. INSTALL NEW IN ALL LOCATIONS THAT OLD WAS REMOVED.
8. ALL DIMENSIONS ARE APPROXIMATE. CONTRACTOR TO FIELD VERIFY.


FINISH PLAN NOTES:

1. PAINT ENTIRE DOOR FRAME AND/OR WINDOW FRAME (INSIDE AND OUT). PREP PER PAINT MANUFACTURERS' RECOMMENDATIONS.
2. PAINT ENTIRE DOOR AND ENTIRE DOOR FRAME. PREP PER PAINT MANUFACTURERS' RECOMMENDATIONS.
3. PREP AND PAINT ELEVATOR DOOR FRAMES (FRAMES ONLY).
4. USE NO VOC PAINT ONLY.


FLOORING NOTES:

1. PREPARE FLOOR, PROVIDE AND INSTALL VINYL SHEET GOODS WITH BREAK PATTERN ON CORRIDORS AS INDICATED. CONTRACTOR TO FIELD VERIFY.
2. PROVIDE AND INSTALL FLOOR LEVELING COMPOUND AS NECESSARY TO PREPARE THE FLOOR TO RECEIVE NEW FINISHES.
3. PROVIDE AND INSTALL NEW RUBBER COVE BASE (RCB) - CONTRACTOR TO FIELD VERIFY.
4. PROVIDE AND INSTALL MANUFACTURER RECOMMENDED TRANSITIONS WHERE NEW SHEET FLOORING MEETS EXISTING CARPET FLOORING.
5. USE WATER-BASED MASTIC ADHESIVES.
6. REDUCE OUTGASSING OF SHEET VINYL FLOORING AND RUBBER BASE BY UNROLLING IT OUTDOORS/VENTILATED AREA PRIOR TO ON SITE INSTALLATION.


TAG	DOOR	FRAME	REMARKS
01	3'-4", 3'-0", 2'-6"	7'-0"	NIC PT-4 WOOD DOOR W/ METAL FRAME
02	3'-8", 3'-0"	7'-0"	PT-4 METAL DOOR W/ METAL FRAME
03	6'-0"	7'-0"	PT-4 DOUBLE METAL DOOR W/ METAL FRAME
04	6'-0"	7'-0"	PT-4 DOUBLE WOOD DOOR W/ METAL FRAME
06	N/A	7'-0"	PT-4 METAL FRAME ONLY
07	-	-	PT-4 *WINDOW METAL FRAME ONLY

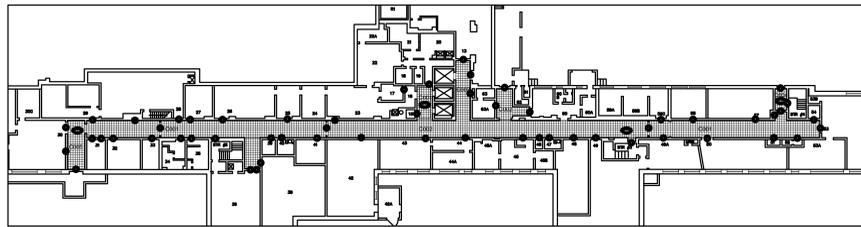


KEY PLAN BASEMENT
1/32" = 1'-0"

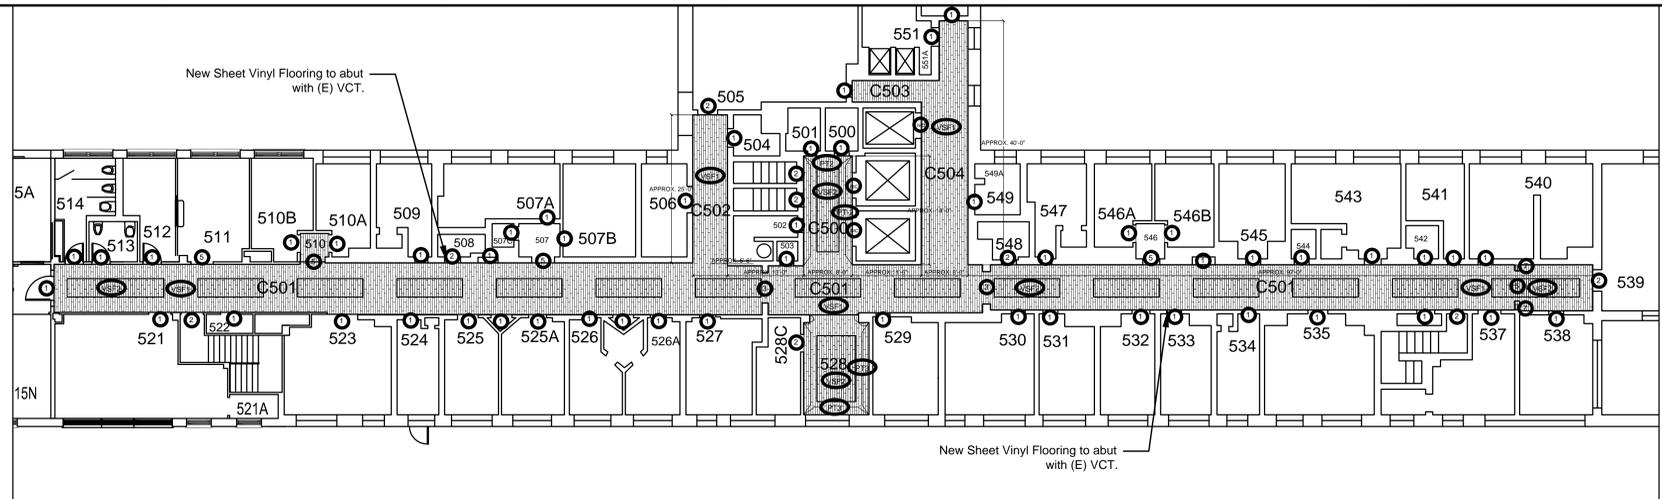

FINISH PLAN FIFTH FLOOR
3/32" = 1'-0"

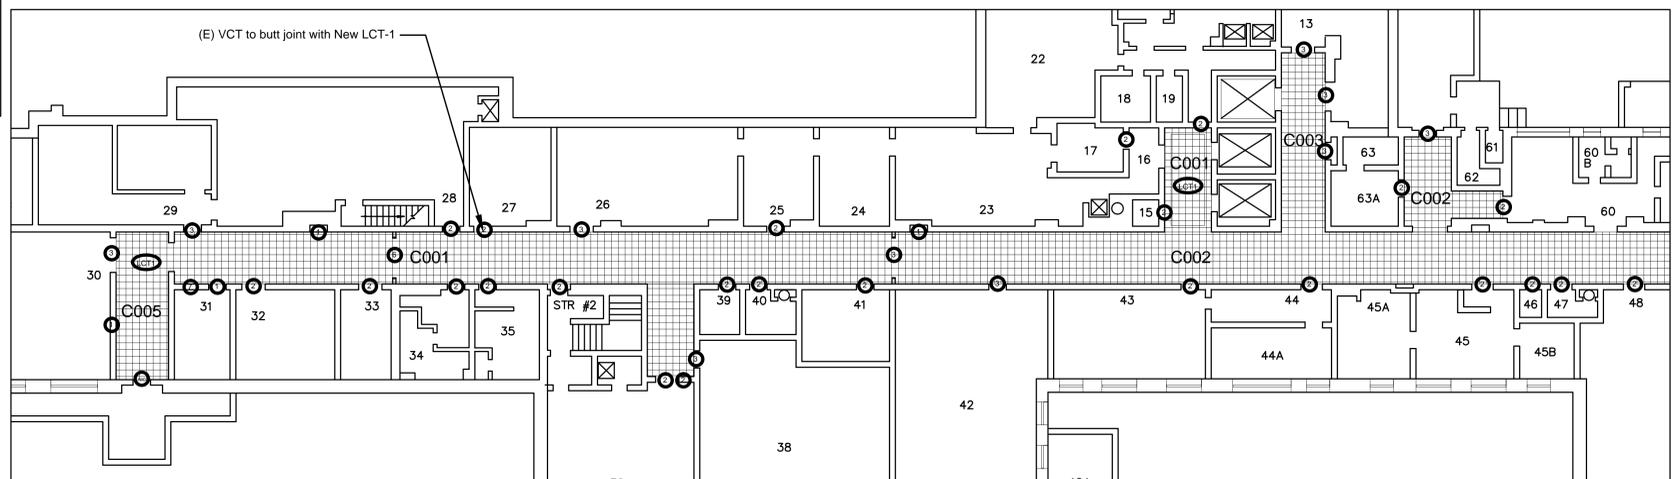

PARTIAL FINISH PLAN BASEMENT - WEST CORRIDOR
3/32" = 1'-0"

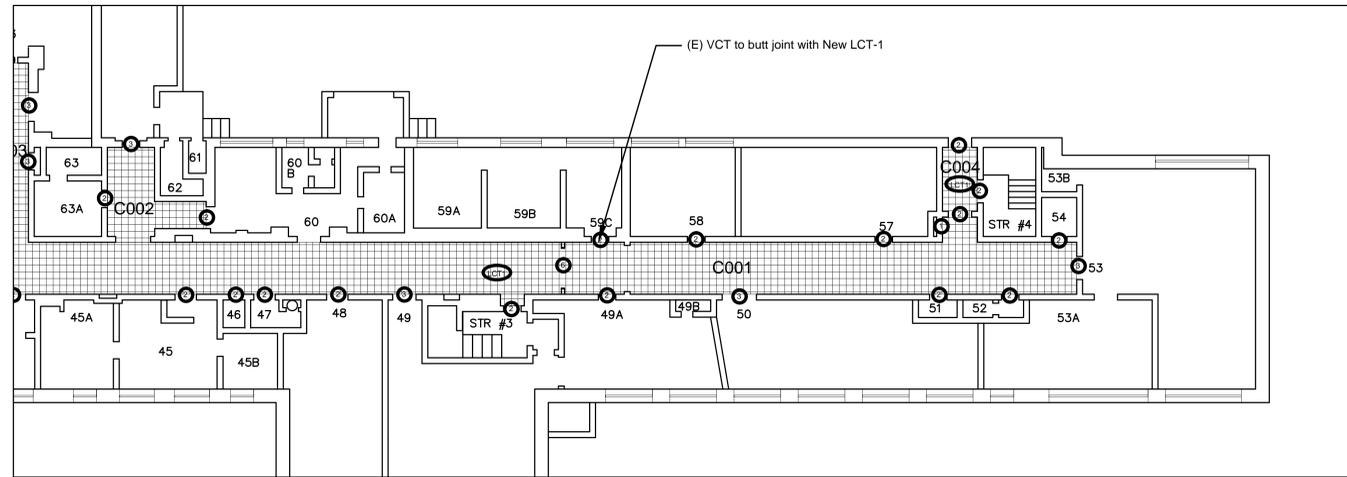

PARTIAL FINISH PLAN - BASEMENT - EAST CORRIDOR
3/32" = 1'-0"

BID ITEM # 2

Approved: Medical Center Director Daniel D. Hendee, FACHE	Approved: Associate Director for Operations Helen Rhodes	Approved: Project Director	Drawing Title Finish Plan - 5th Floor & Basement		Project Title Interior Halls and Walls		Project Number 610A4-11-149		
			Approved: Engineering Service Charles Applewhite		Location VA NIHCS, Fort Wayne, IN		Building Number 1		
			Date 08/05/2011		Checked CDA		Drawing Number A-203		
Revisions:			Date			Dwg. 11 of 12			

VA Northern Indiana Health Care System, Fort Wayne
2121 Lake Avenue
Fort Wayne, IN 46805