


-  DAMAGED AREA (SF)
-  SKY FACING JOINT (LF)
-  LIMESTONE SPALL REPAIR (SF)
-  LIMESTONE CRACK (LF)
-  LINTEL (approx 42")
-  UNUSED ANCHORS

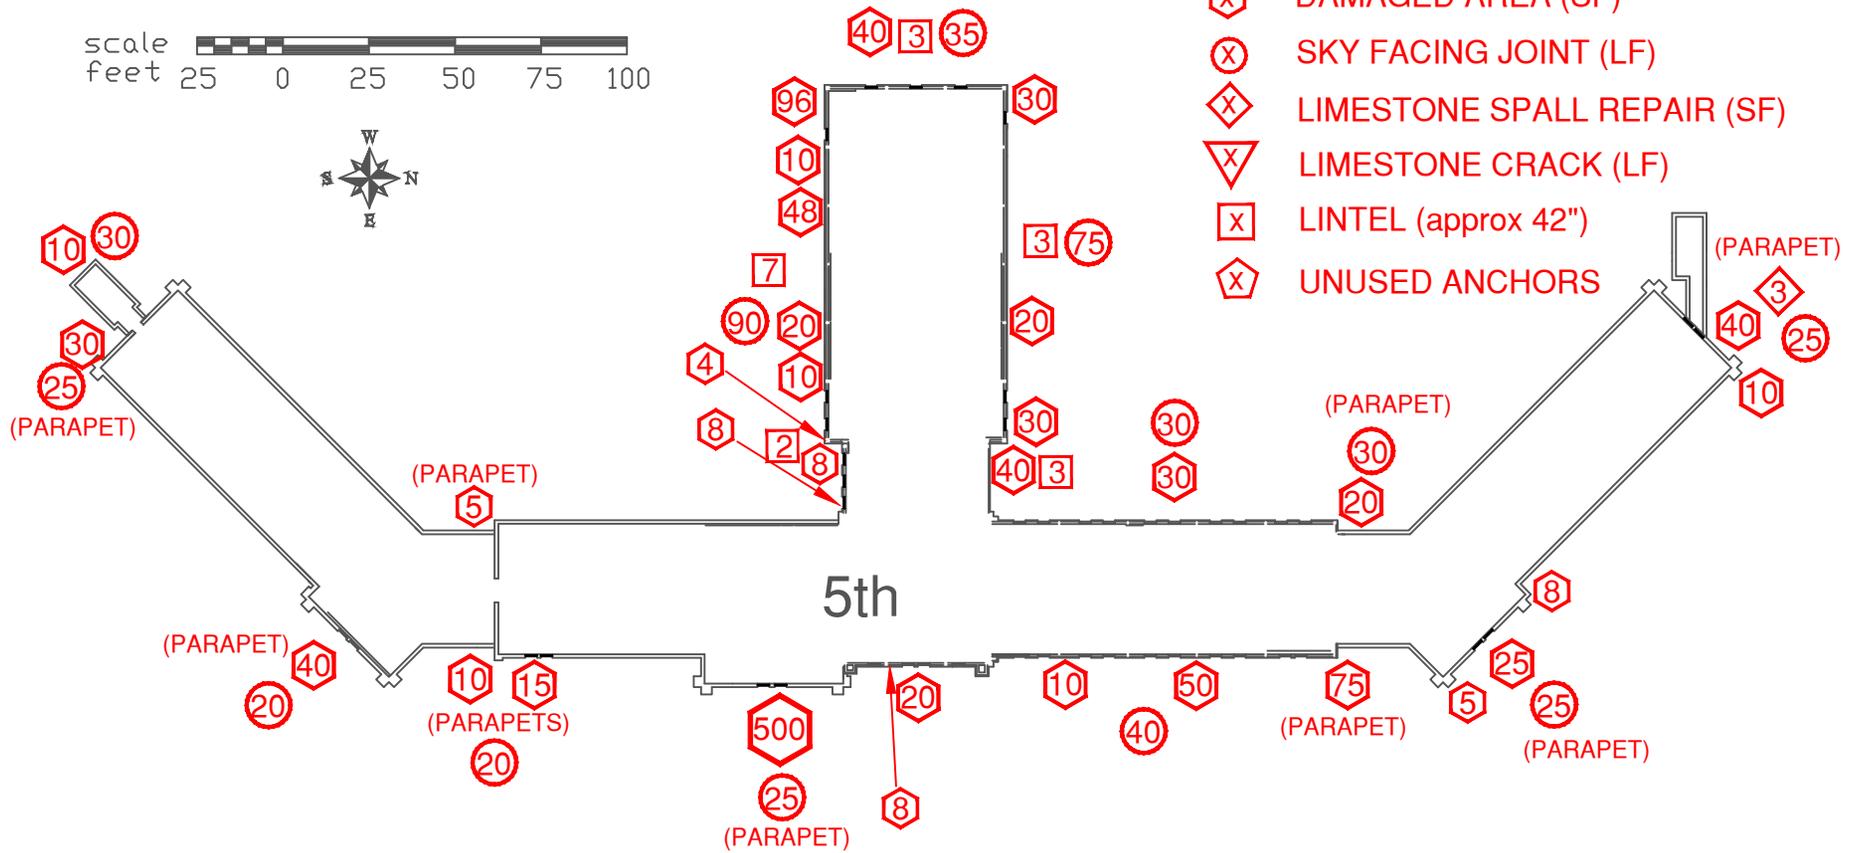

BLD 5 5th thru 8th FLOOR NO SCALE  
 APPROX. 23,415 SF TOTAL FACADE