



SCALE: 1/8" = 1'-0"

Drawing Title	
SEVENTH FLOOR	
Project Title	
ARCHITECTURAL	
Approved: Project Section Chief	
Approved: Division Chief	
Approved: Facility Director	
Location	
JAMES A. HALEY VETERANS' HOSPITAL 13000 BRUCE B. DOWNS BLVD. TAMPA, FLORIDA 33612	
Drawn	Date
MWK	07/09/03
Checked	Project No.
Blgd #	DRAWING NO.
1	1AS135
File Number	Dwg. Of

Revisions	Date

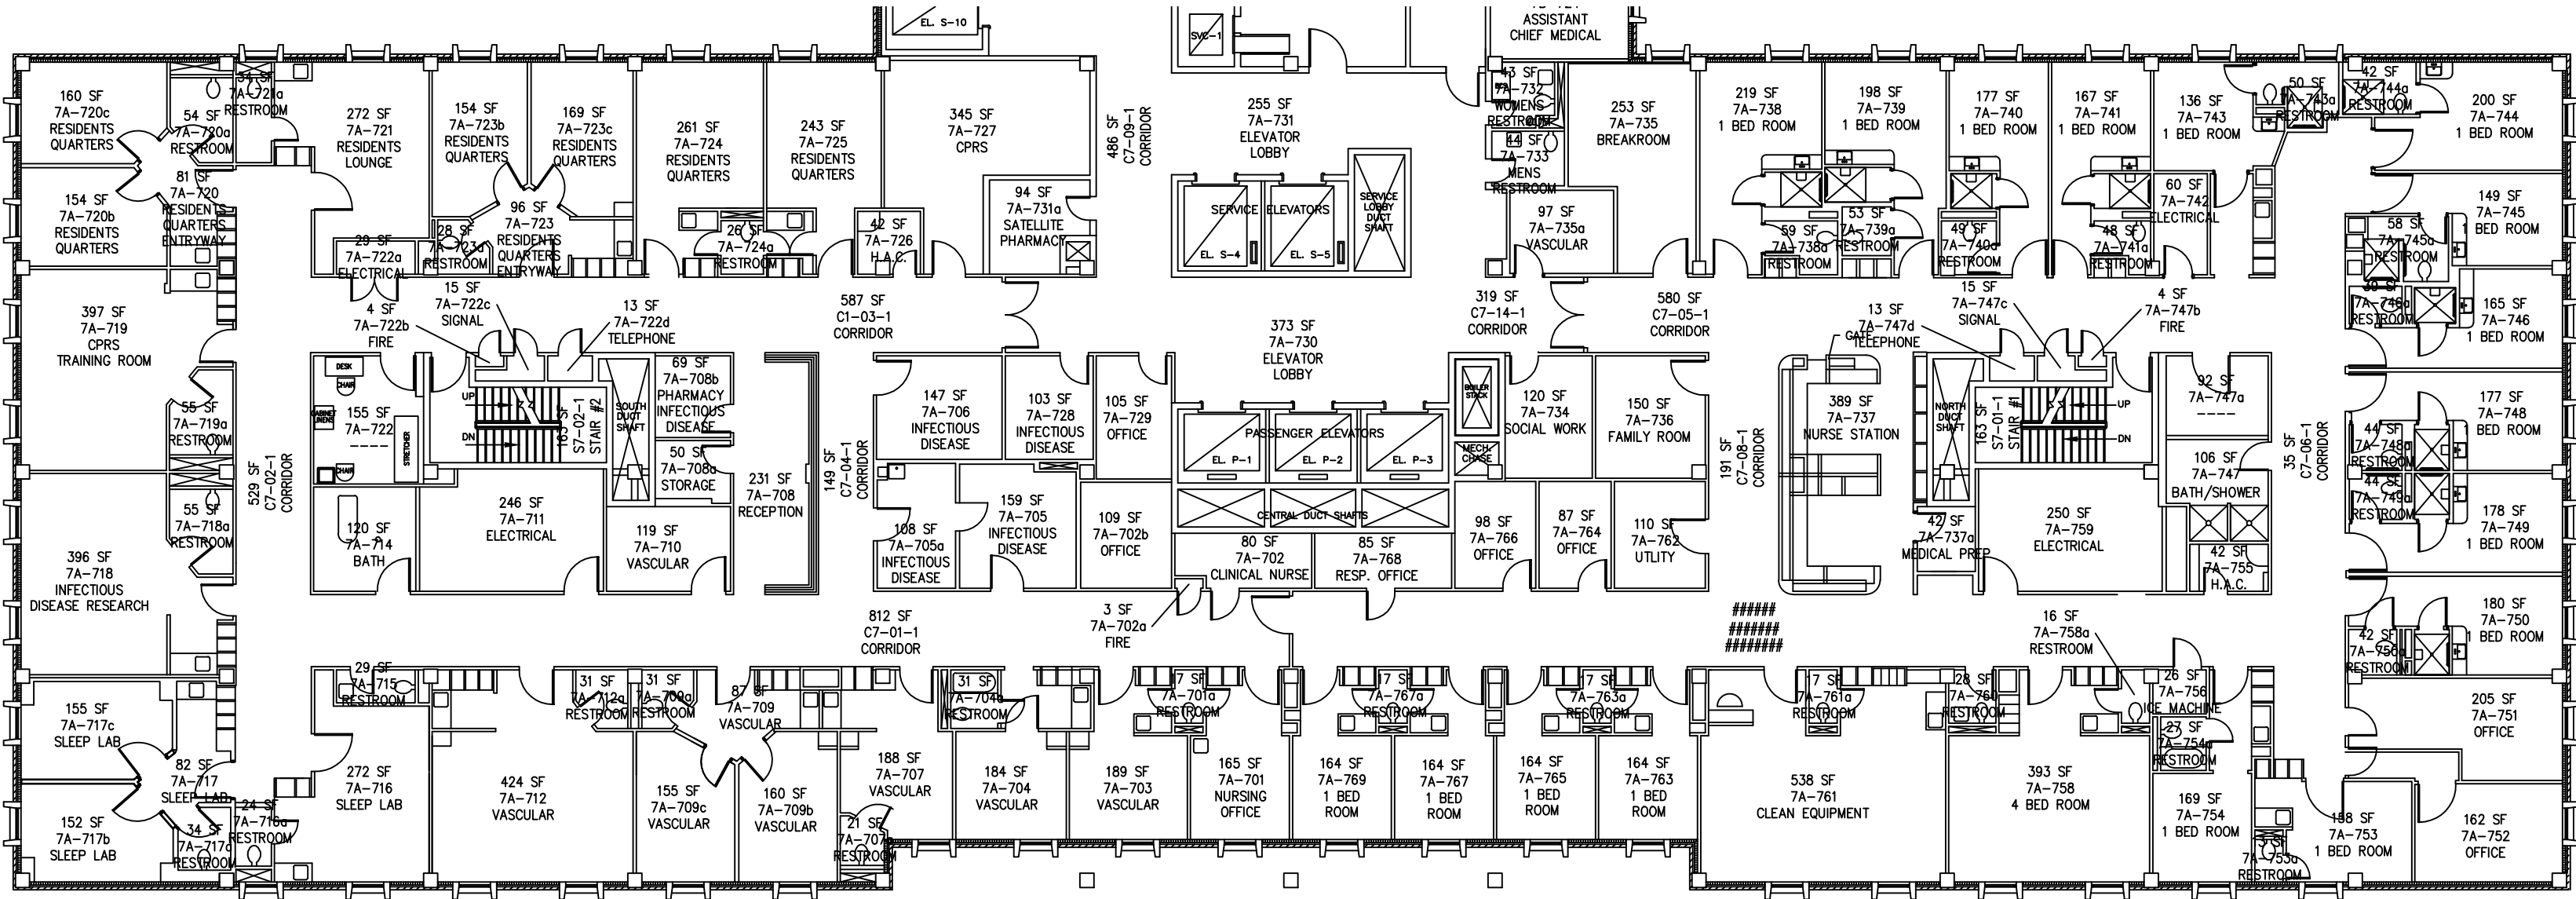

SEVENTH FLOOR WING A
SCALE: 1/16" = 1'-0"

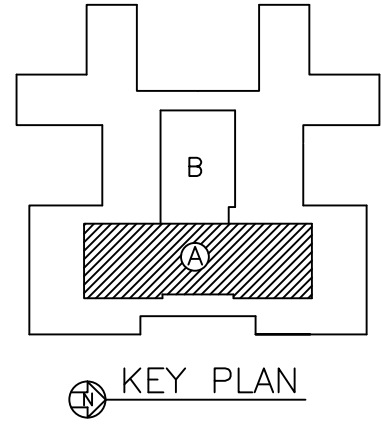

Drawing Title

SEVENTH FLOOR
WING A

Project Title

ARCHITECTURAL

Approved: Project Section Chief

Approved: Service Chief

Approved: Facility Director

Location: JAMES A. HALEY VETERANS' HOSPITAL
13000 BRUCE B. DOWNS BLVD.
TAMPA, FLORIDA 33612

Drawn: MWK Date: 03/08/04


Checked: Project No.

Building Number: 1 DRAWING NO. 1AS136


File Number: Dwg. Of



Revisions	Date

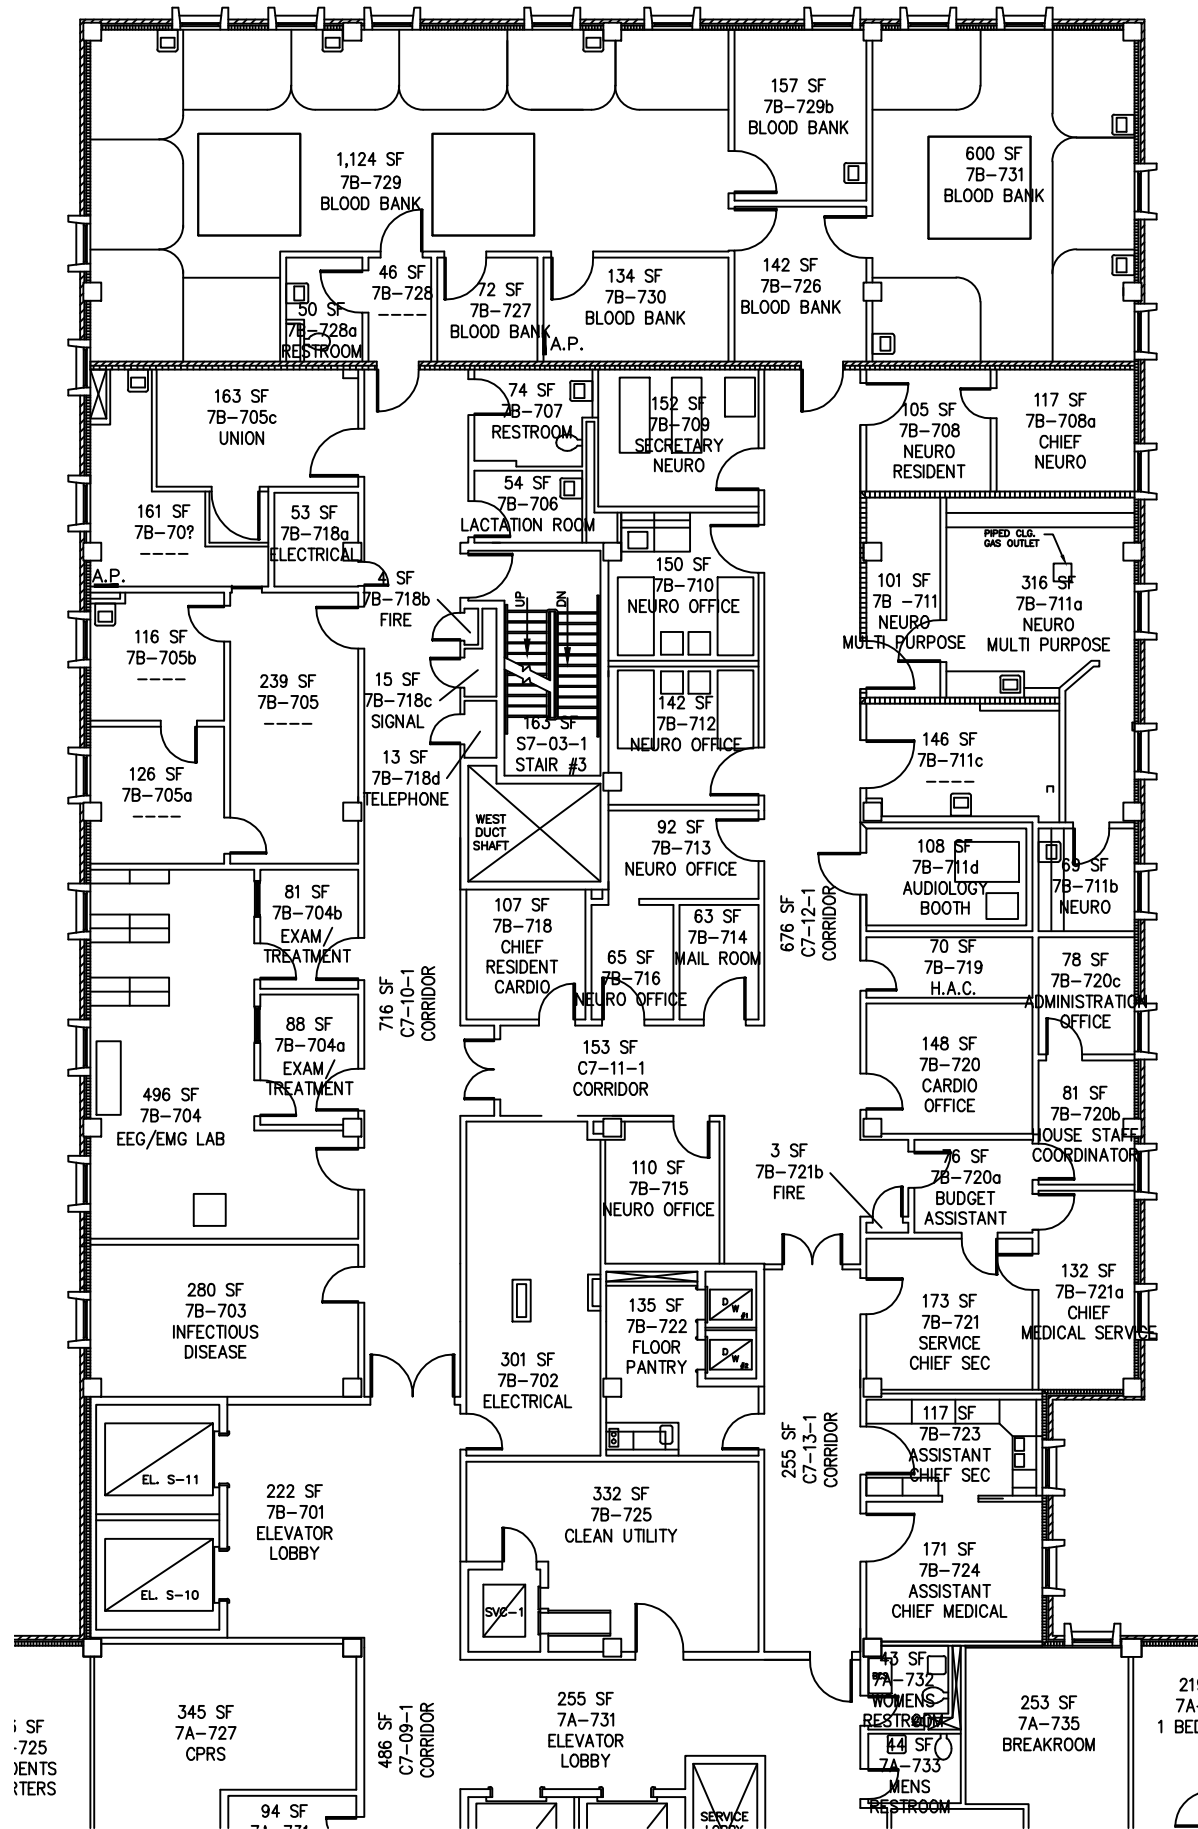

SEVENTH FLOOR WING B
SCALE: 1/16" = 1'-0"

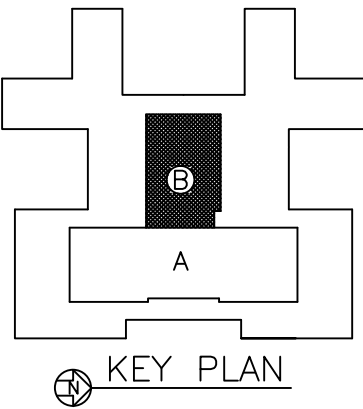

Drawing Title
SEVENTH FLOOR WING B

Project Title
ARCHITECTURAL

Approved: Project Section Chief

Approved: Service Chief

Approved: Facility Director

LocationJAMES A. HALEY VETERANS' HOSPITAL
13000 BRUCE B. DOWNS BLVD.
TAMPA, FLORIDA 33612

Drawn
MWK

Date
03/08/04

Checked

Project No.

Building Number
1

DRAWING NO.
1AS137

File Number

Dwg. Of

Office of Facilities

Department of Veterans Affairs