



[illegible]

Drawing Title	
GROUND (A) FLOOR	
Project Title	
ARCHITECTURAL	
Approved: Project Section Chief	
Approved: Service Chief	
Approved: Facility Director	
Location JAMES A. HALEY VETERANS' HOSPITAL 13000 BRUCE B. DOWNS BLVD. TAMPA, FLORIDA 33612	
Drawn MWK	Date 05/24/10
Checked	Project No.
Building Number 30	DRAWING NO. 30AS101
File Number	Dwg. Of

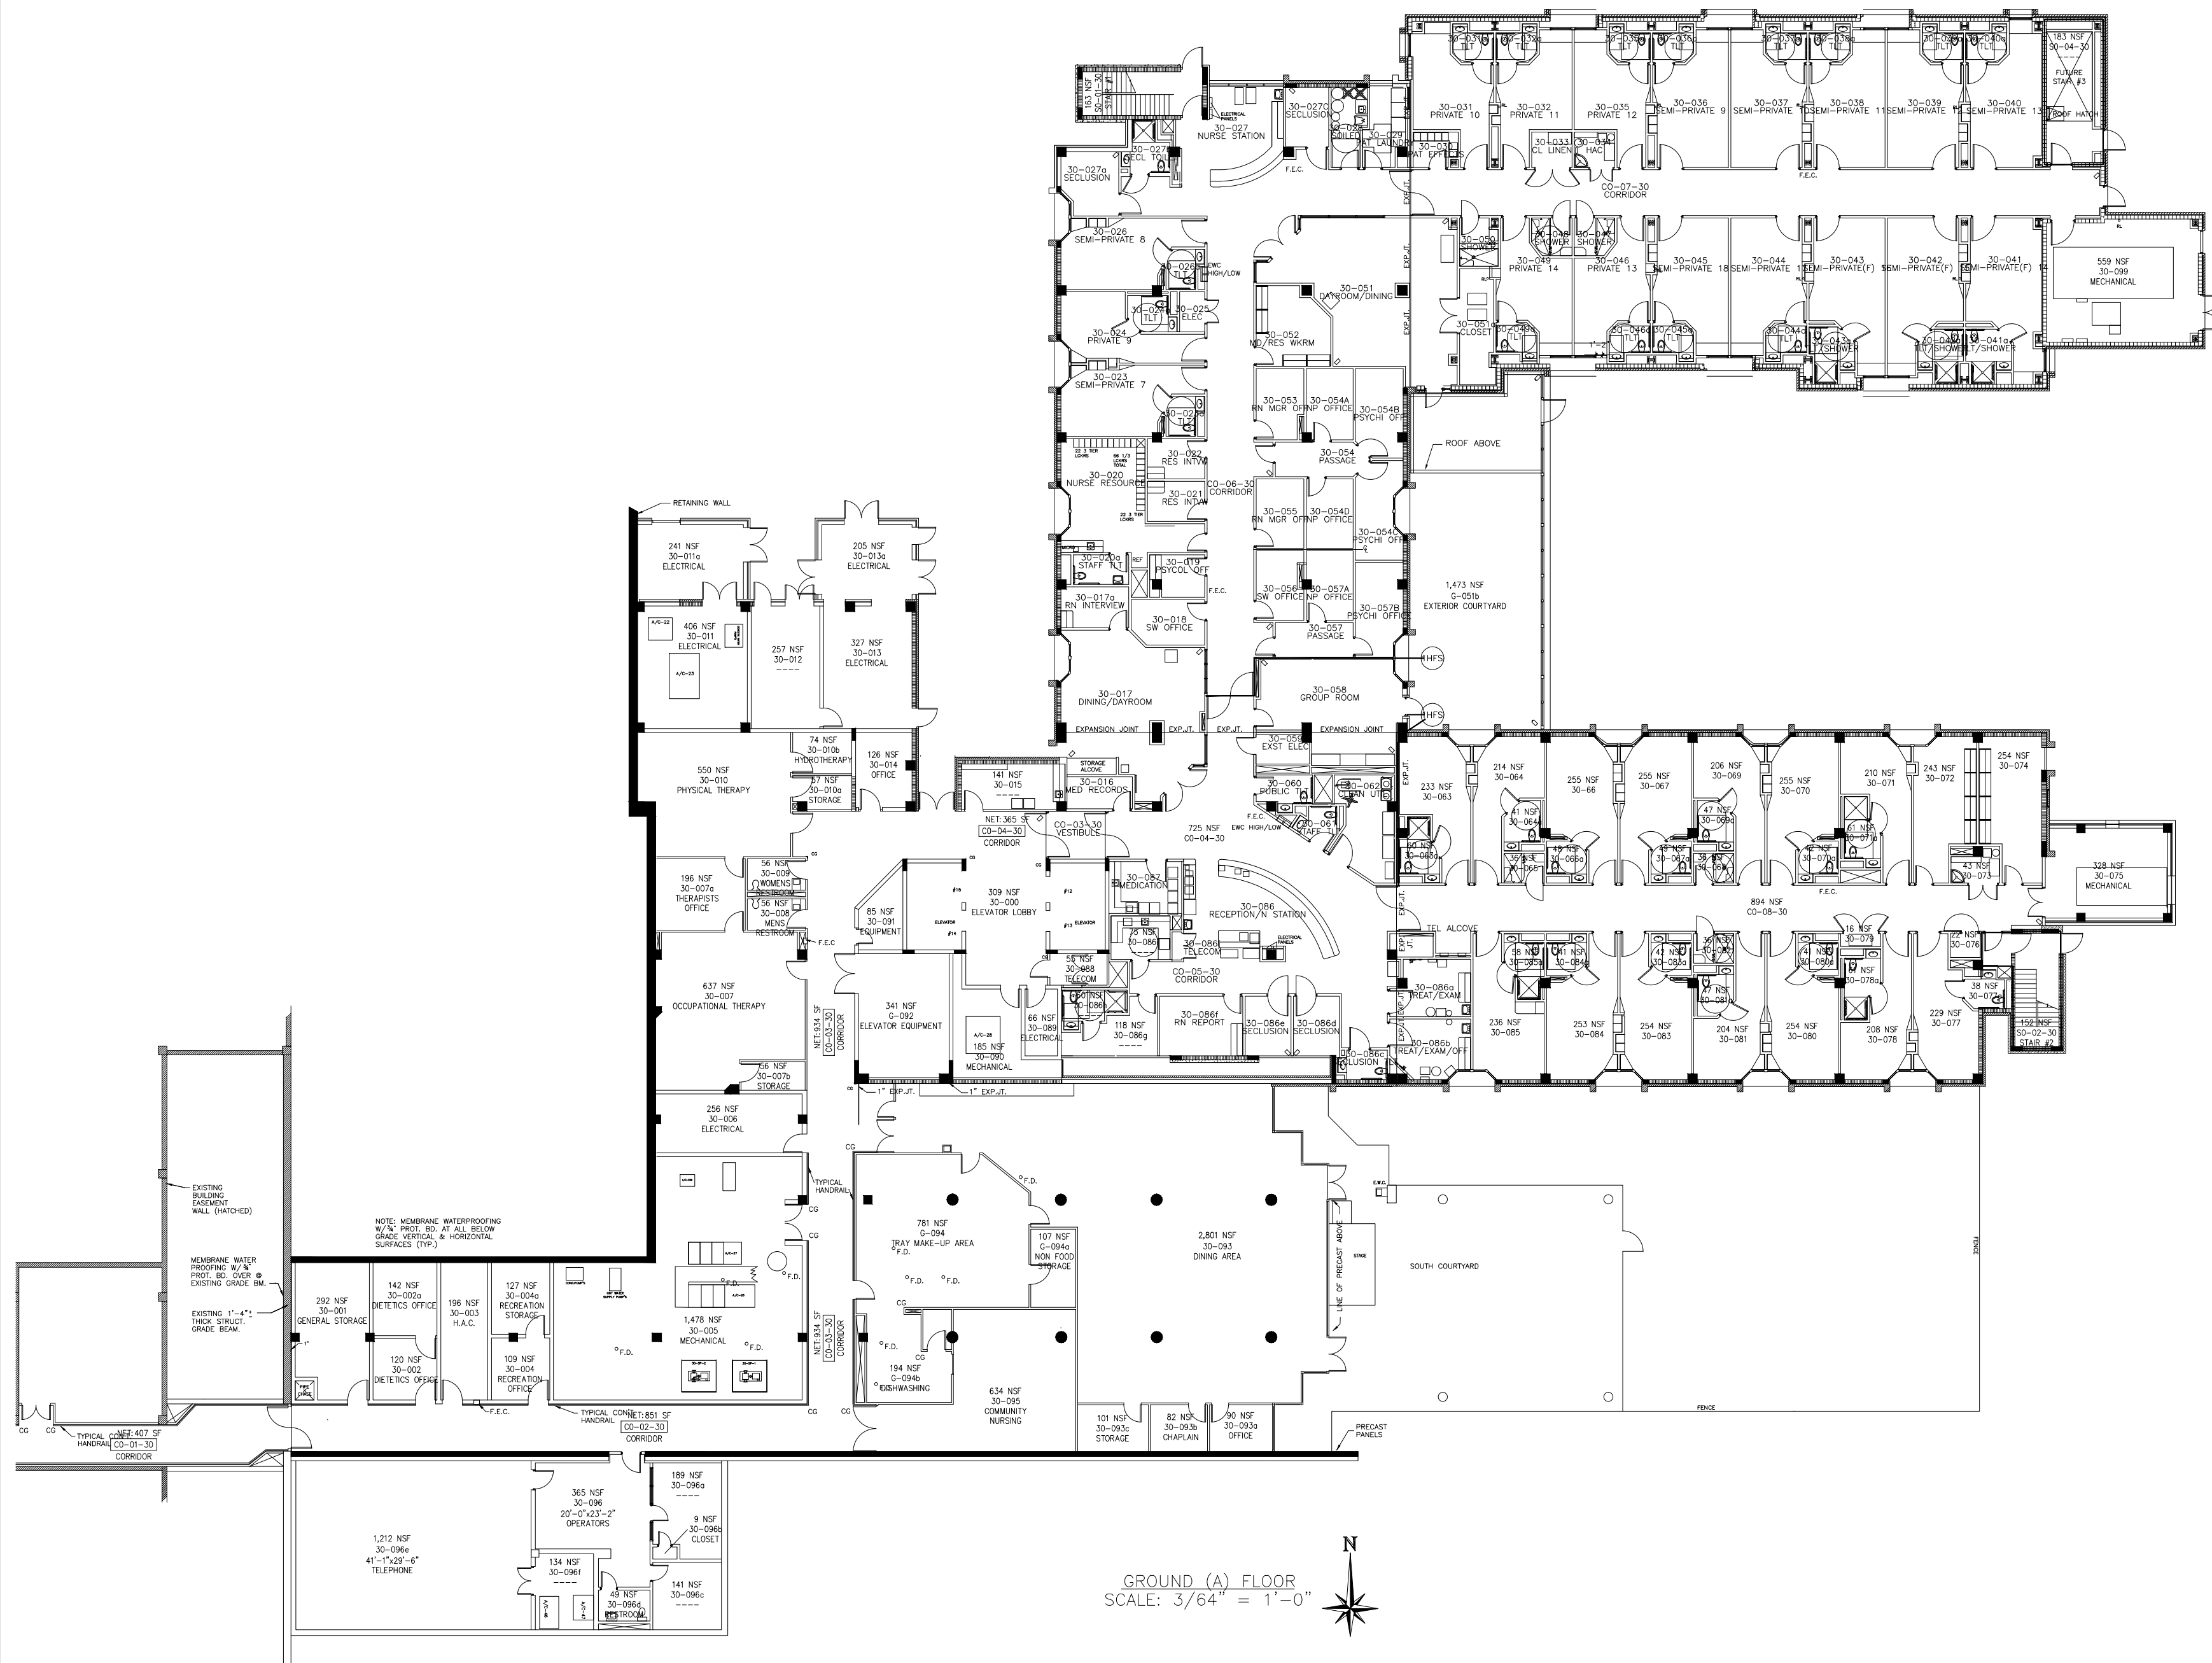


Revisions	Date
10-859 PROPOSED MODIFICATIONS	03-21-13
GROUND FLOOR ROOF ADDED	06-22-15

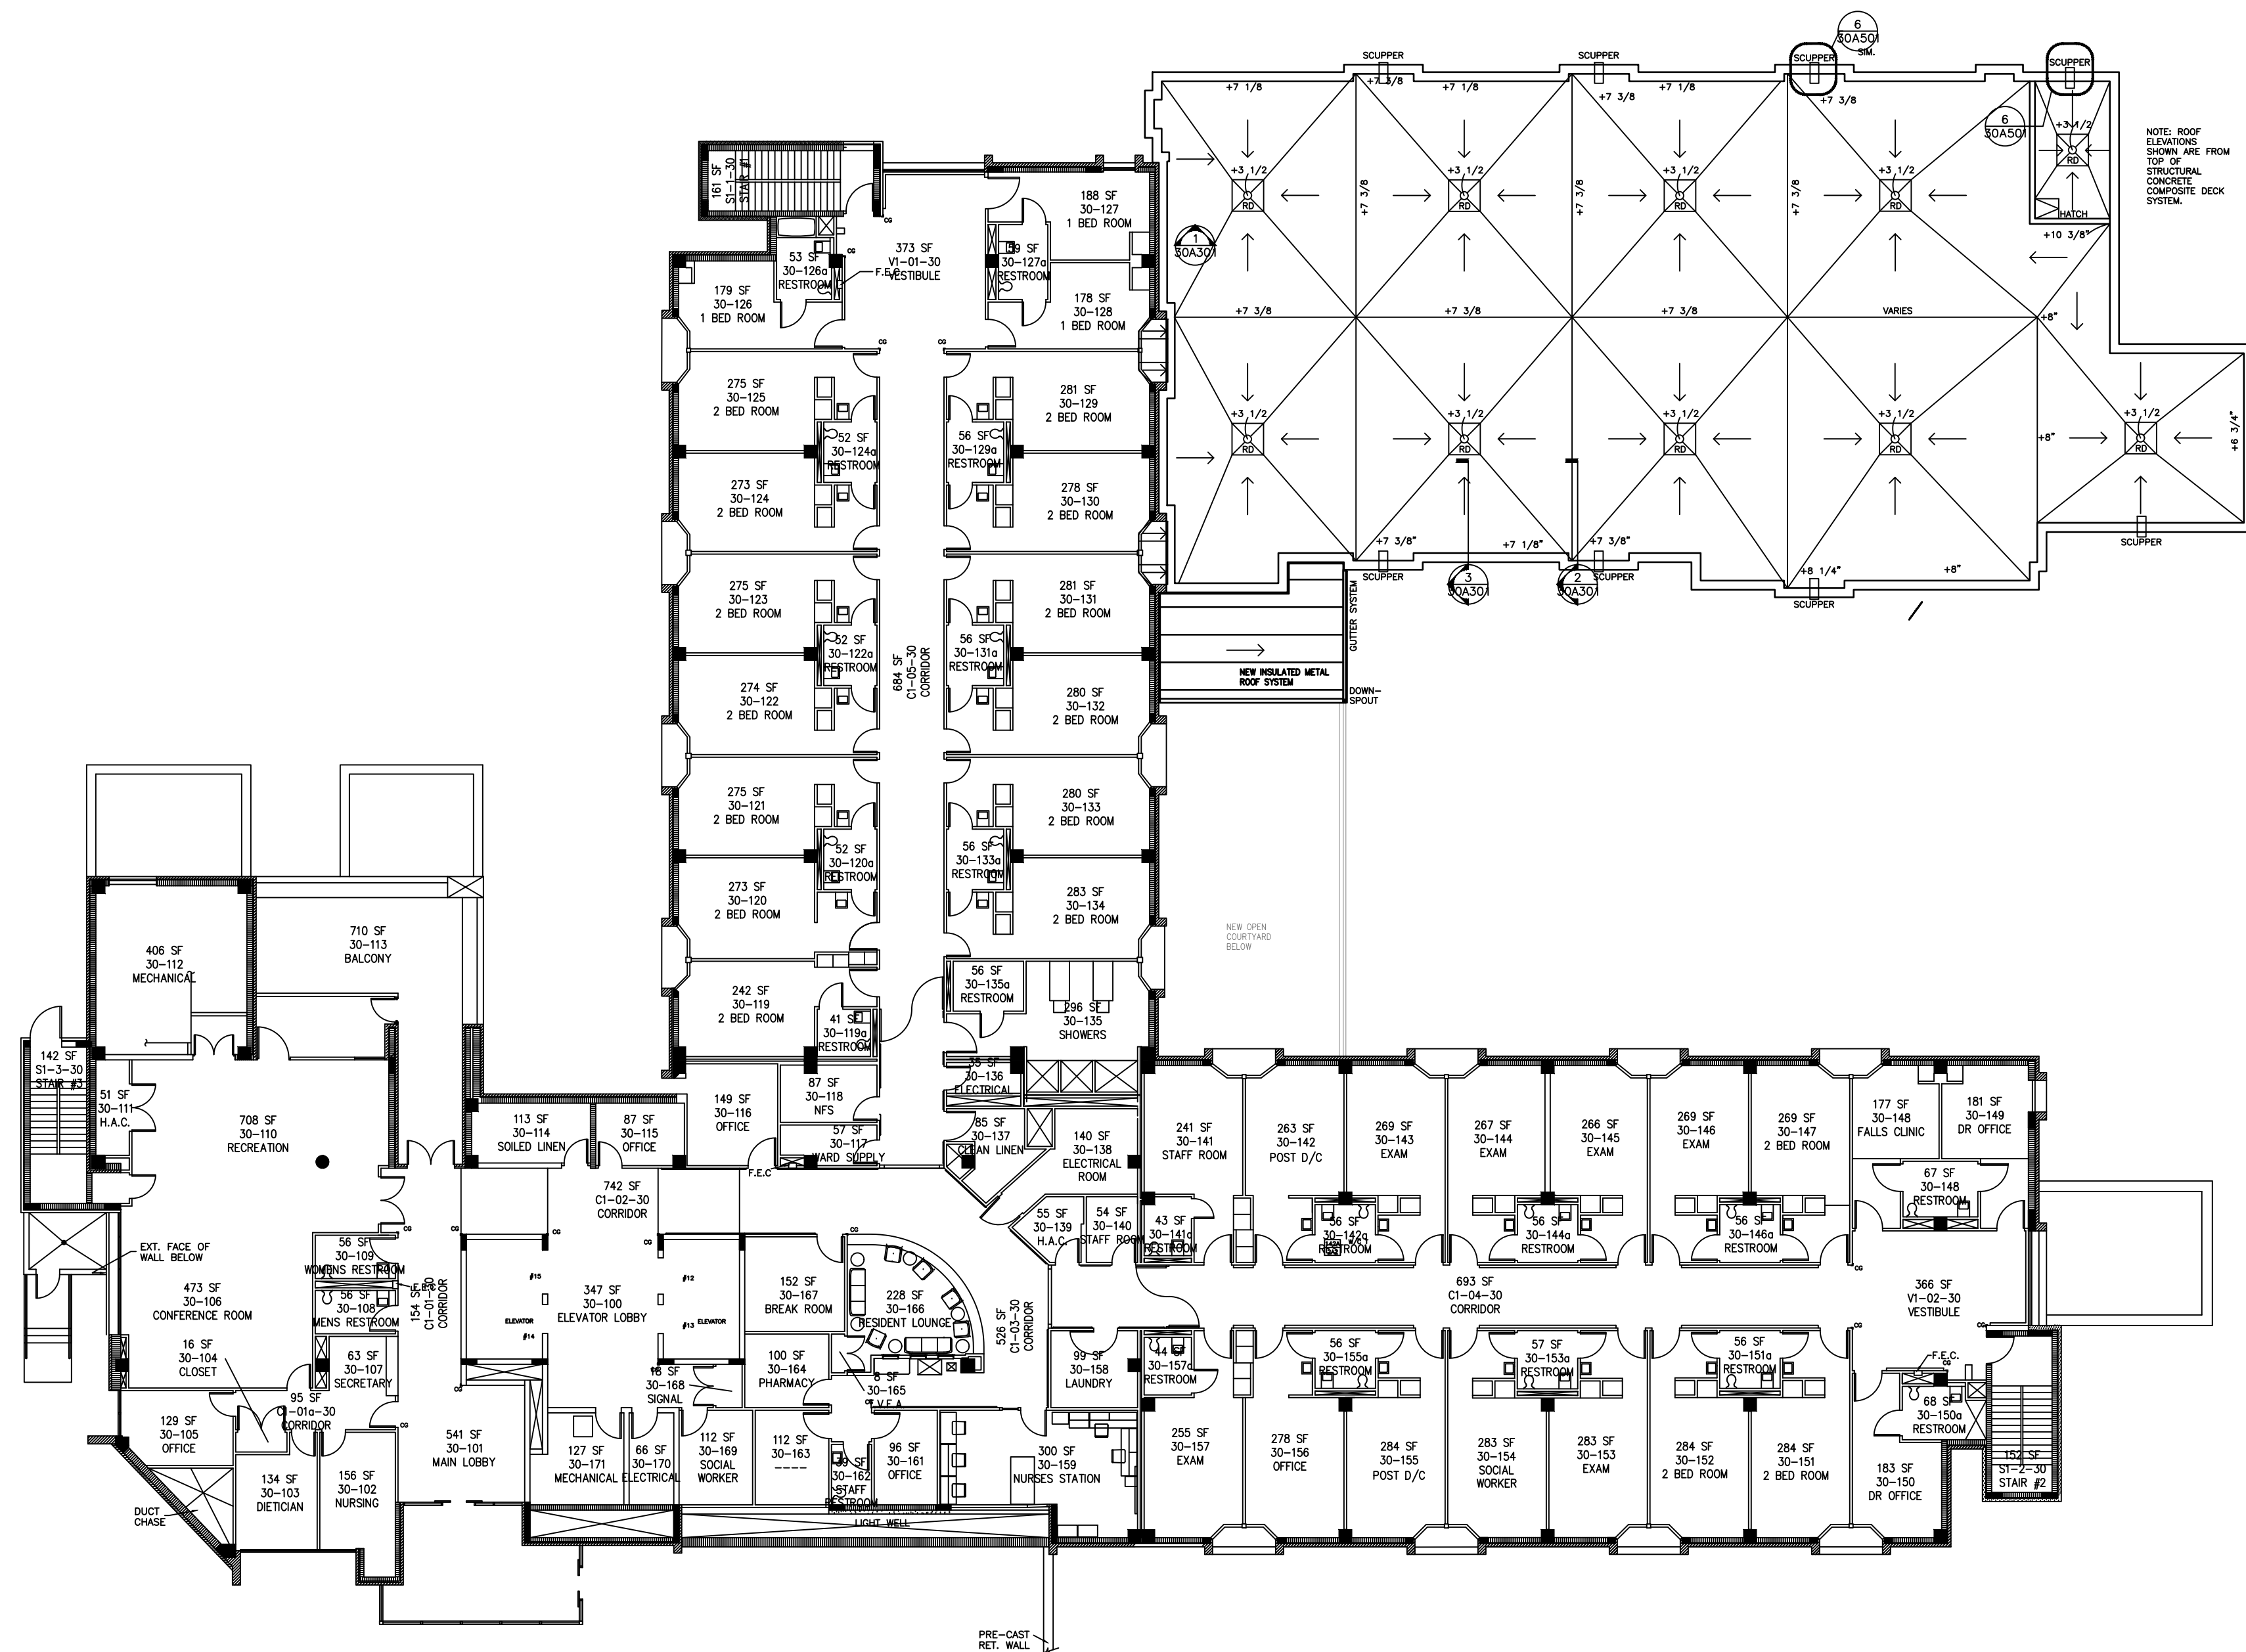




NOTE: ROOF ELEVATIONS SHOWN ARE FROM TOP OF STRUCTURAL CONCRETE COMPOSITE DECK SYSTEM.

FIRST (B) FLOOR
SCALE: 1/16" = 1'-0"

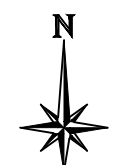


Drawing Title	FIRST (B) FLOOR
Project Title	ARCHITECTURAL
Approved: Project Section Chief	
Approved: Service Chief	
Approved: Facility Director	
Location	JAMES A. HALEY VETERANS' HOSPITAL 13000 BRUCE B. DOWNS BLVD. TAMPA, FLORIDA 33612
Drawn	MWK
Date	09/24/10
Checked	
Project No.	
Building Number	30
DRAWING NO.	30A102
File Number	
Dwg. Of	

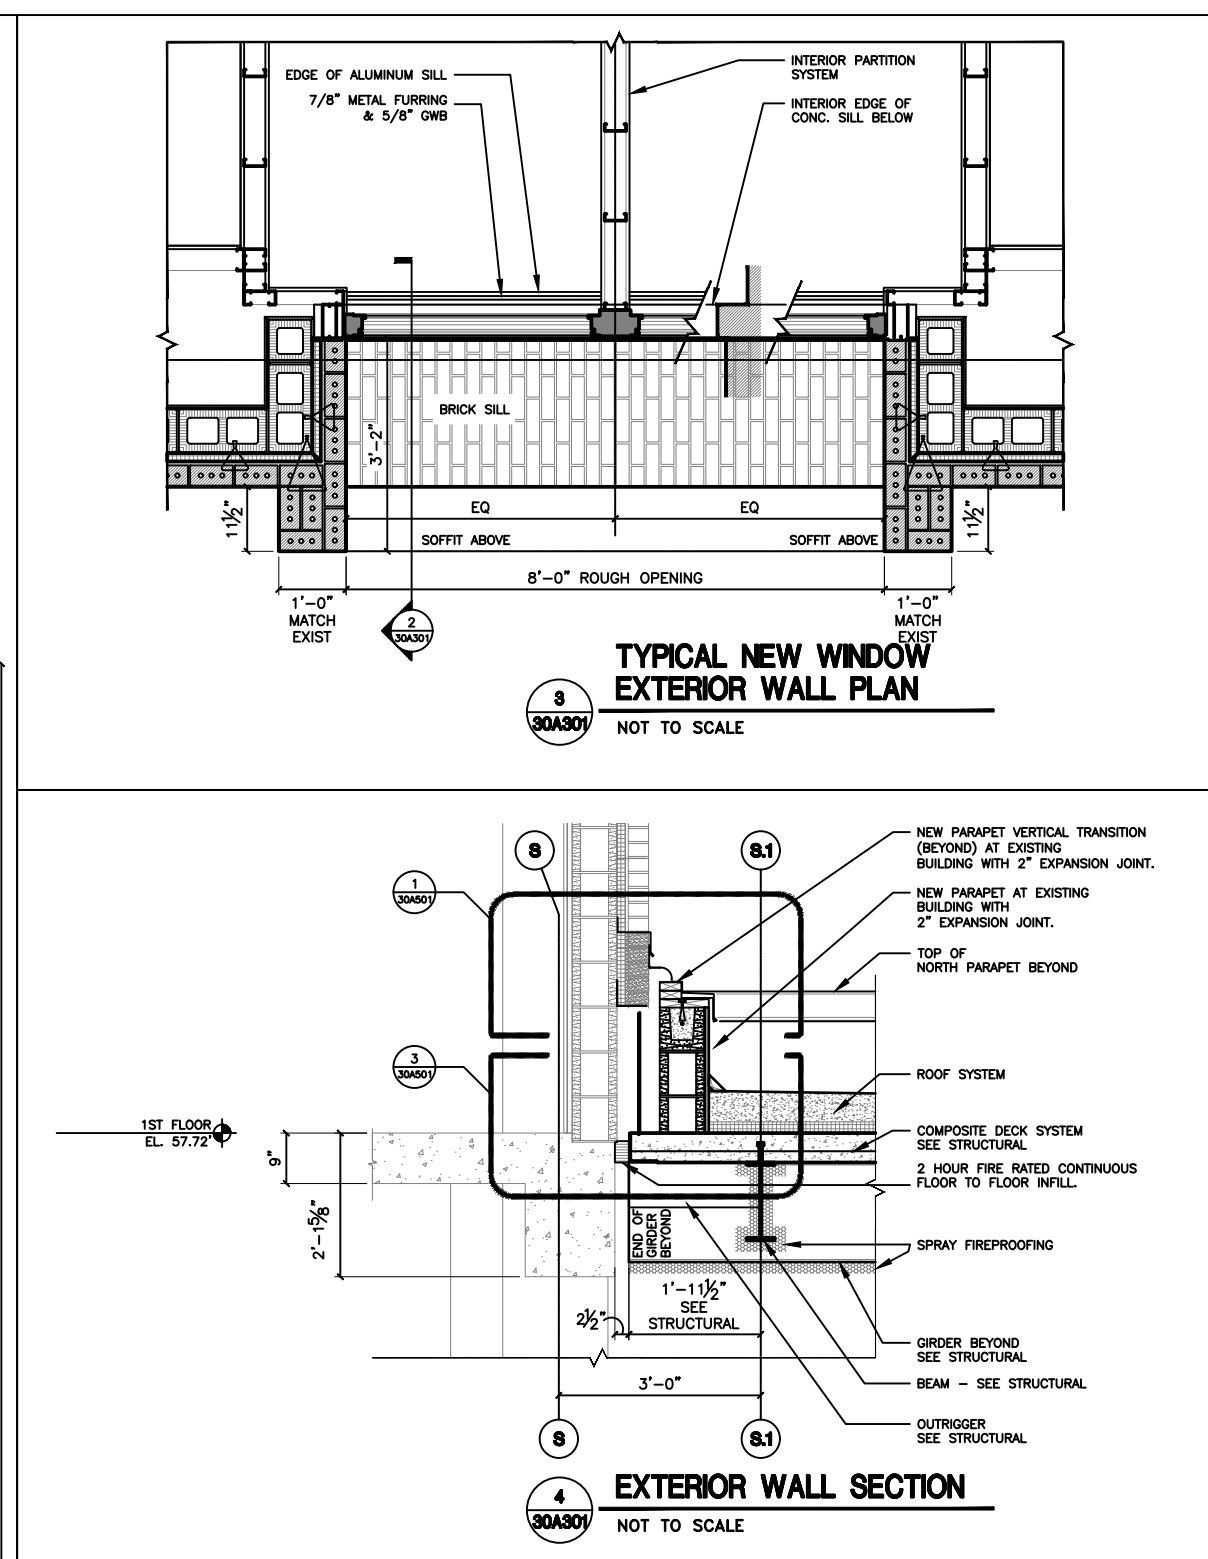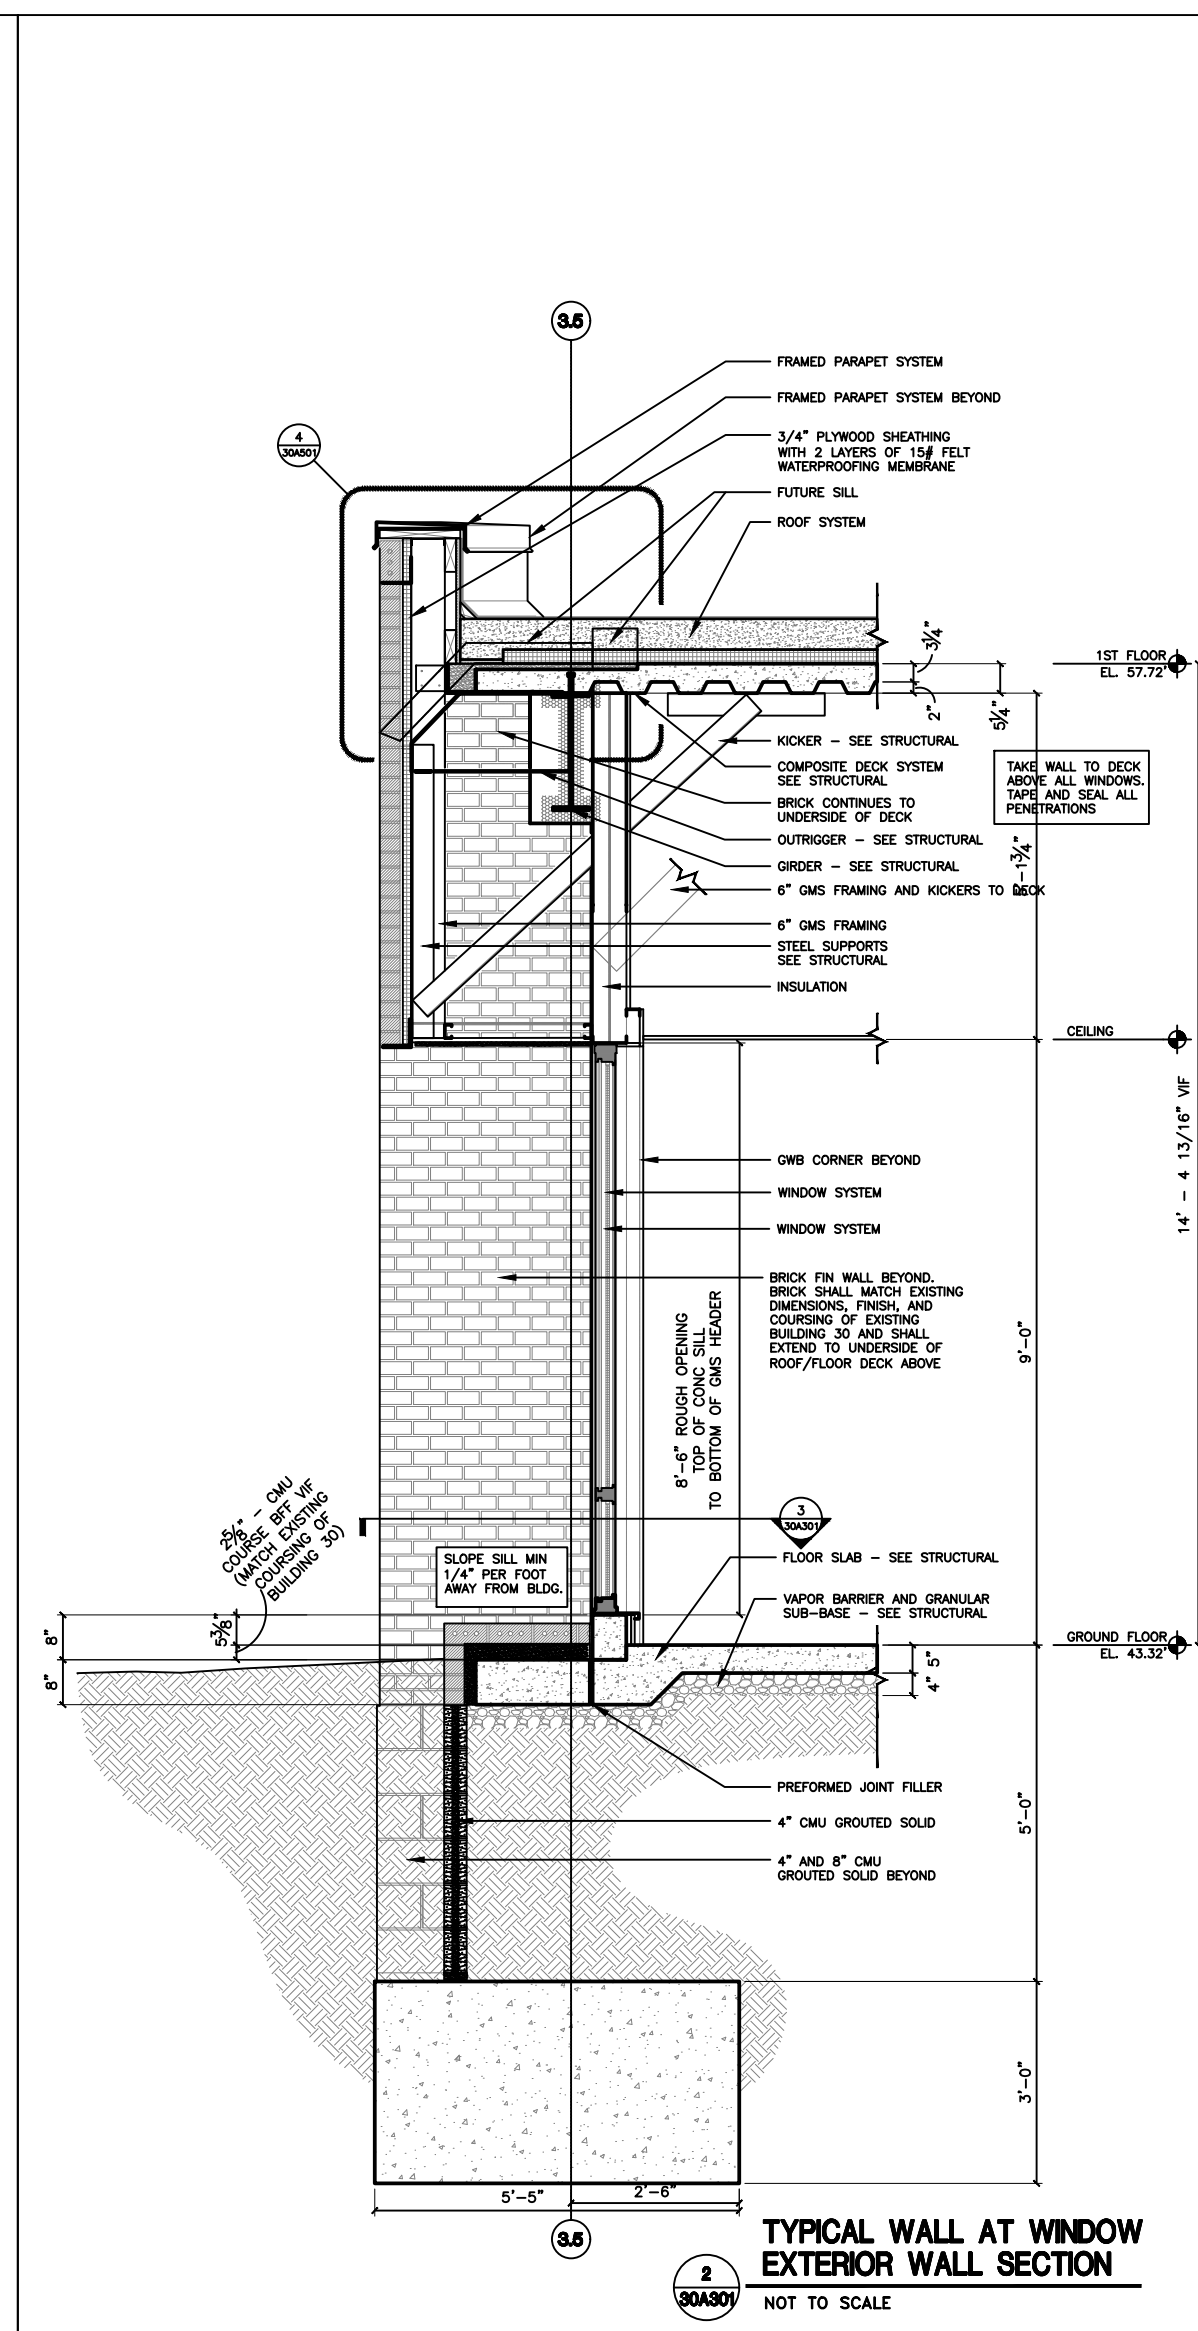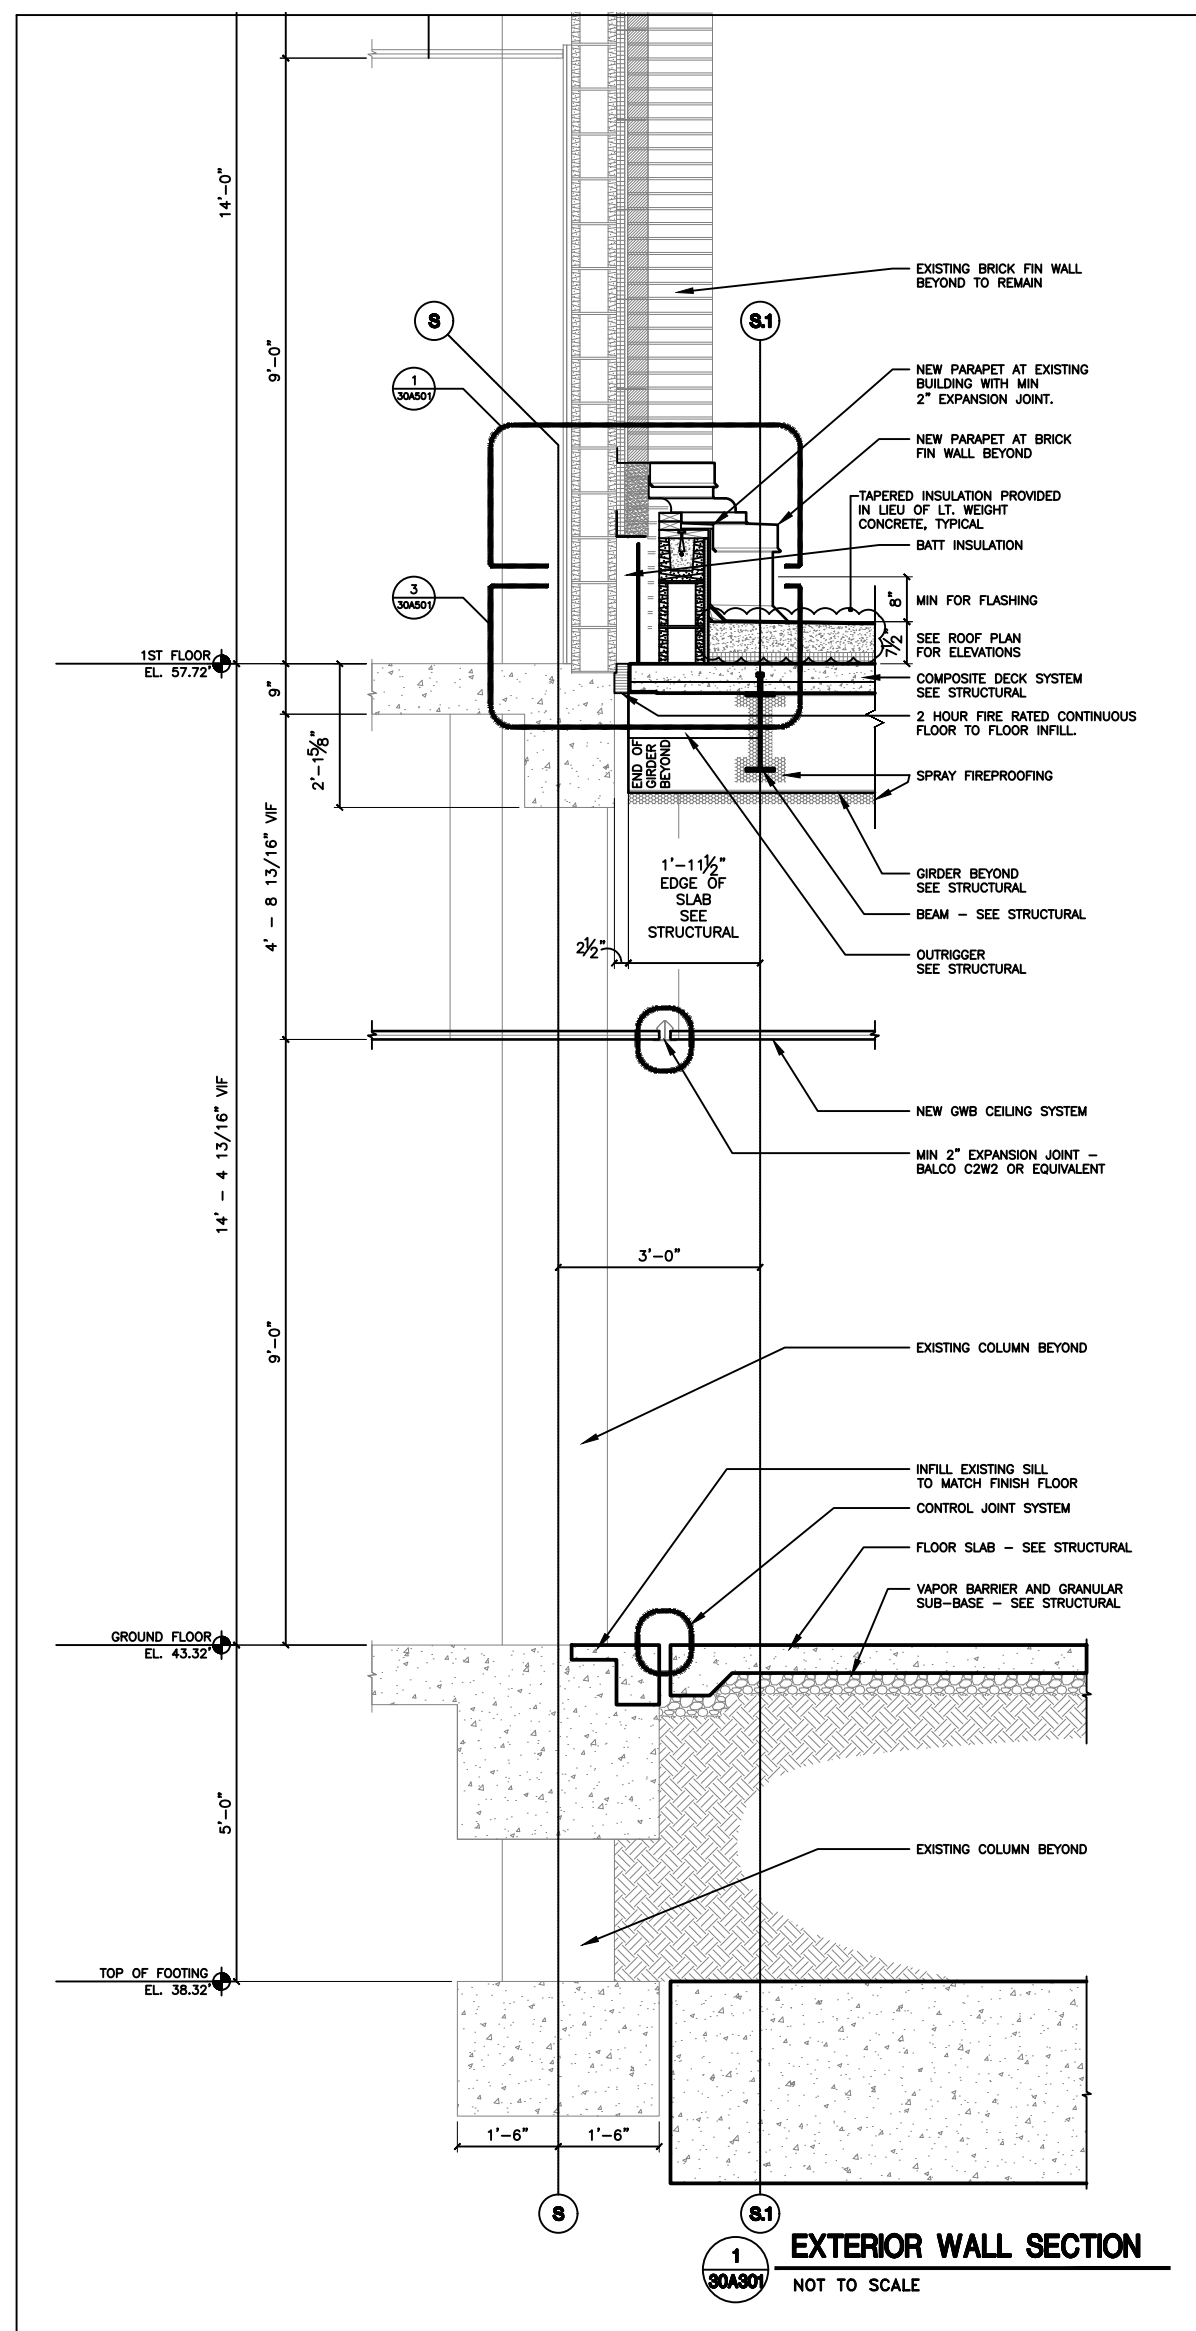

[illegible]

Drawing Title	
SECTIONS	
Project Title	
ARCHITECTURAL	
Approved: Project Section Chief	
Approved: Service Chief	
Approved: Facility Director	
Location JAMES A. HALEY VETERANS' HOSPITAL 13000 BRUCE B. DOWNS BLVD. TAMPA, FLORIDA 33612	
Drawn	Date
MWK	06/22/15
Checked	Project No.
Building Number	DRAWING NO.
30	30A301
File Number	Dwg. Of

Revisions	Date

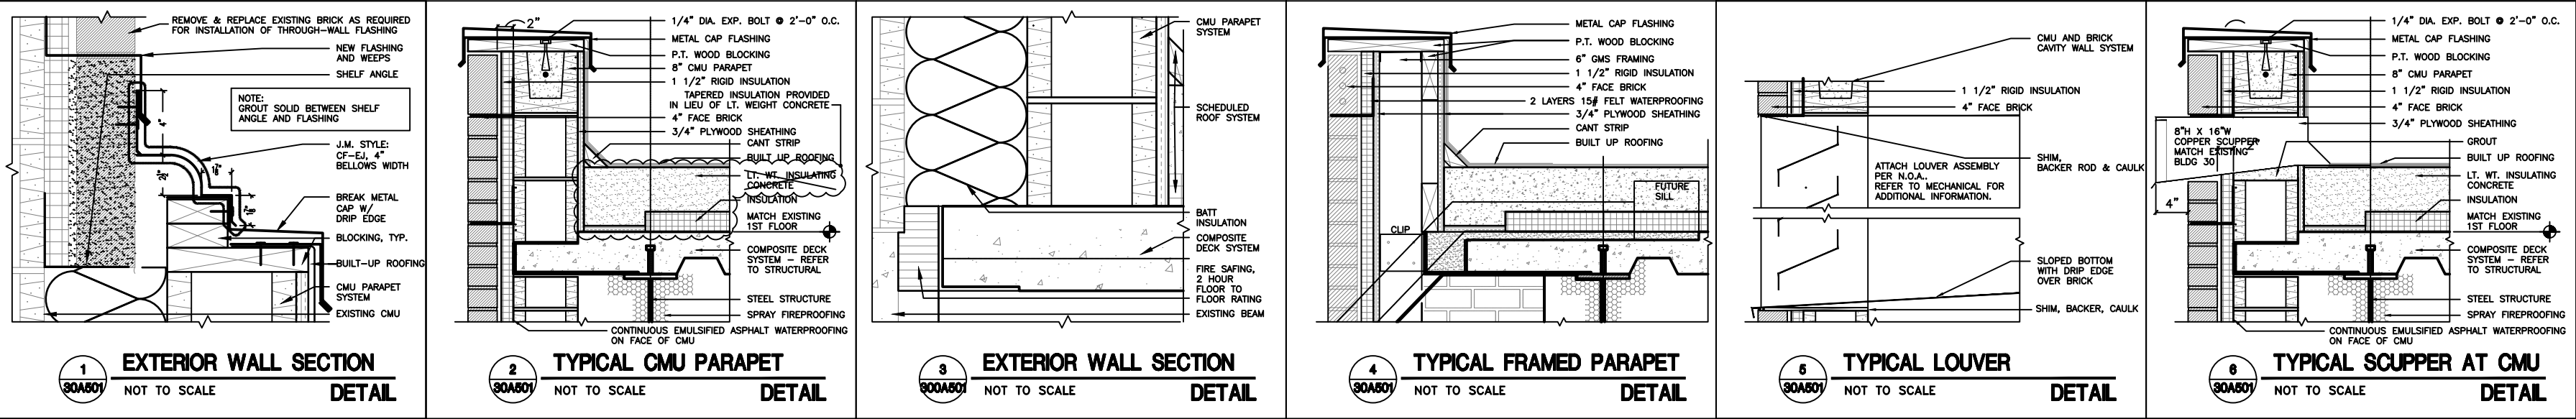

Drawing Title

DETAILS

Project Title

ARCHITECTURAL

Approved: Project Section Chief

Approved: Service Chief

Approved: Facility Director

LocationJAMES A. HALEY VETERANS' HOSPITAL
13000 BRUCE B. DOWNS BLVD.
TAMPA, FLORIDA 33612

Drawn MWK Date 06/22/15

Checked Project No.

Building Number 30 DRAWING NO. 30A501

File Number Dwg. Of



[illegible]

SECOND (C) FLOOR
SCALE: 1/16" = 1'-0"



Drawing Title

SECOND (C) FLOOR

Project Title

ARCHITECTURAL

Approved: Project Section Chief

Approved: Service Chief

Approved: Facility Director

Location JAMES A. HALEY VETERANS' HOSPITAL
13000 BRUCE B. DOWNS BLVD.
TAMPA, FLORIDA 33612


Drawn MWK	Date 09/24/10
--------------	------------------

Checked	Project No.
---------	-------------

Building Number 30	DRAWING NO.
-----------------------	-------------

File Number

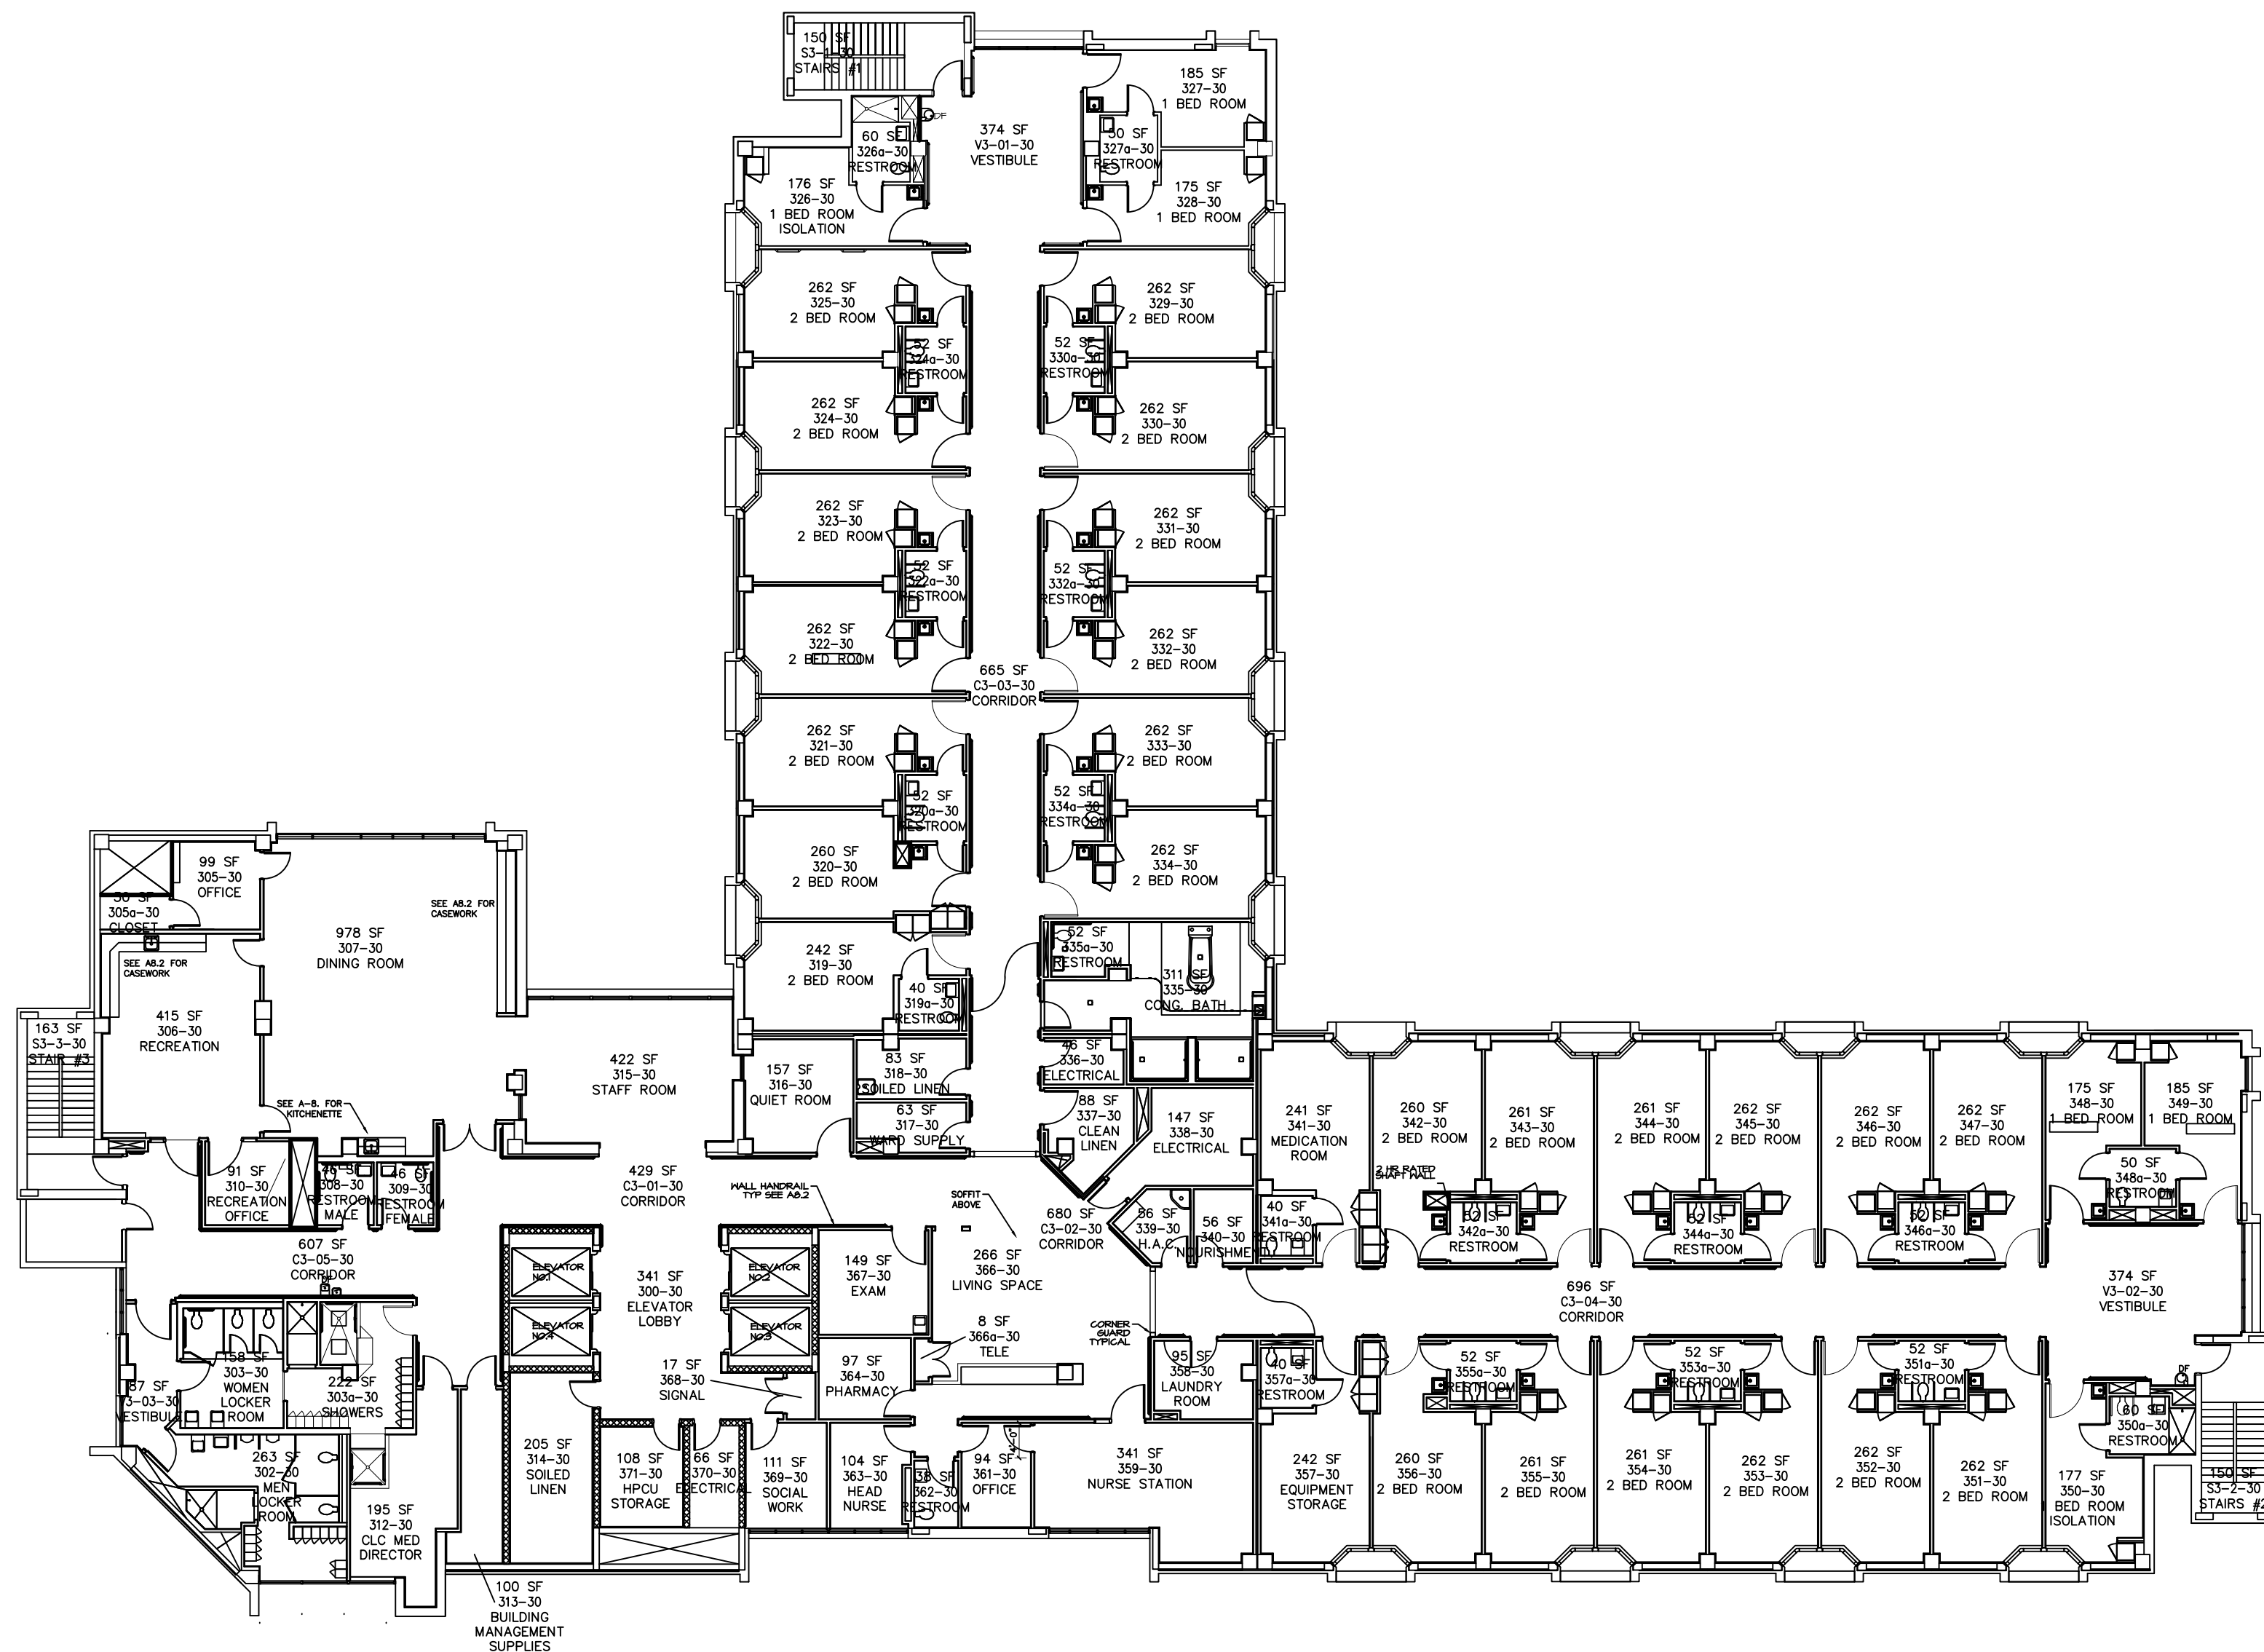

[illegible]

THIRD (D) FLOOR
SCALE: 1/16" = 1'-0"



THIRD (D) FLOOR

Project Title

ARCHITECTURAL

Approved: Project Section Chief

Approved: Service Chief

Approved: Facility Director

Location JAMES A. HALEY VETERANS' HOSPITAL
13000 BRUCE B. DOWNS BLVD.
TAMPA, FLORIDA 33612

Drawn	Date
MWK	09/16/10

Checked	Project No.
---------	-------------

Building Number 30	DRAWING NO.
-----------------------	-------------

File Number

