


- 

- GENERAL NOTE:

1. CONTRACTOR SHALL CONNECT TO EXISTING HW, CW  
HWR PIPING INSTALLED UNDER SLEEP LAB PROJECT.

1 EIGHTH FLOOR  
1-P15 SCALE: 3/32"=1'-0"  
(SEE 1-P2 FOR WORK SCOPE)

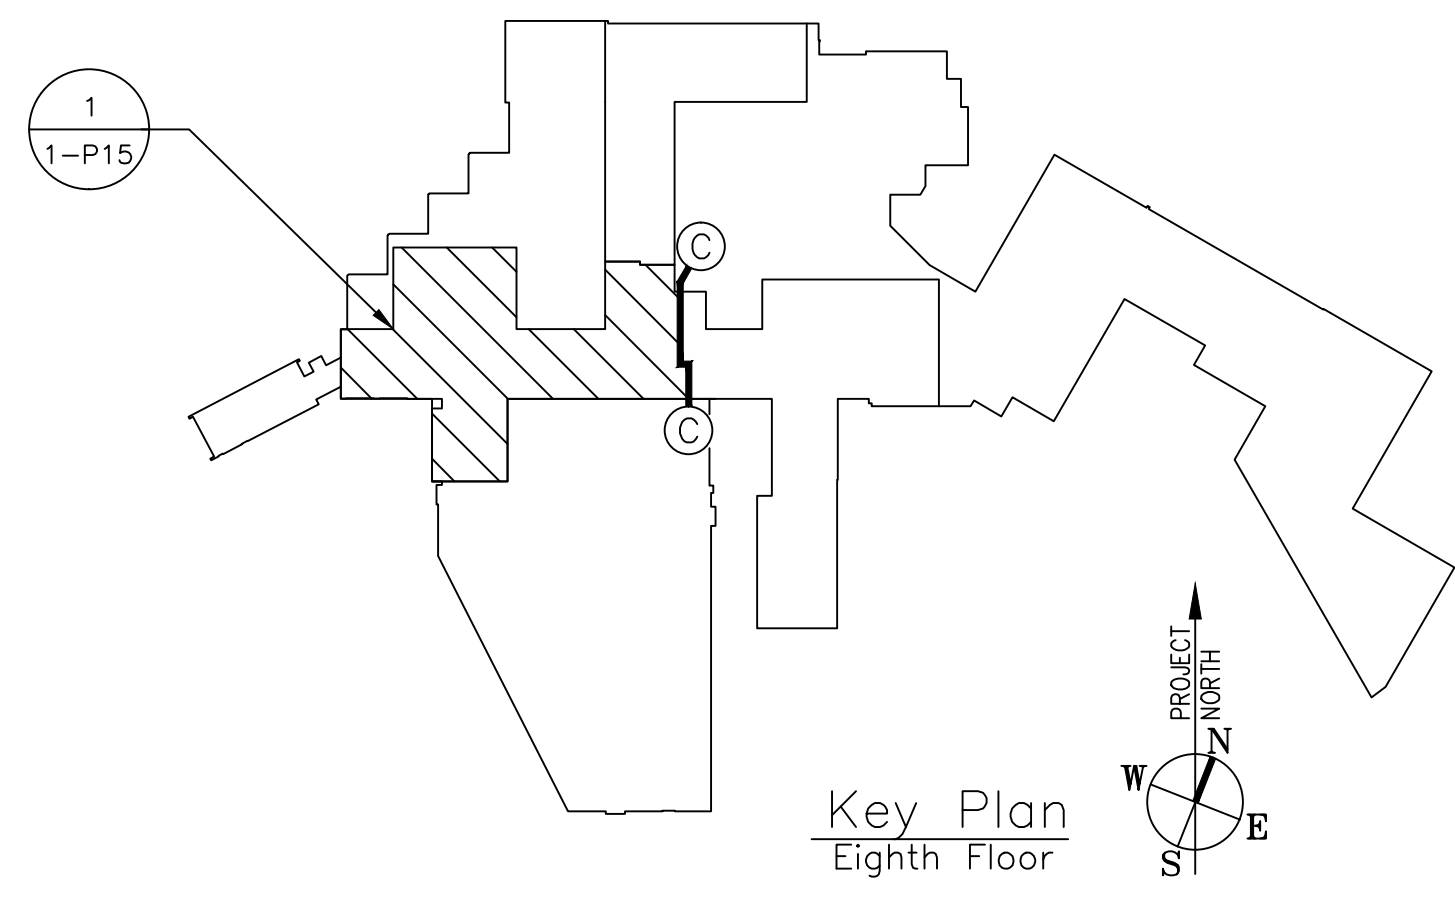

Key Plan  
Eighth Floor

## AUGUST 24, 2016

AUGUST 24, 2016

**Veterans Affairs**

[illegible]