


1 VIEW LOOKING EAST IN 5TH FLOOR MECHANICAL ROOM
1-P27 SCALE: N.T.S.

2 VIEW LOOKING NORTHEAST IN 5TH FLOOR NORTH MECHANICAL ROOM
1-P27 SCALE: N.T.S.

3 VIEW LOOKING WEST IN 5TH FLOOR NORTH MECHANICAL ROOM
1-P27 SCALE: N.T.S.

4 FILTER BANK LOCATION BOILER ROOM MECH SPACE
1-P27 SCALE: N.T.S.

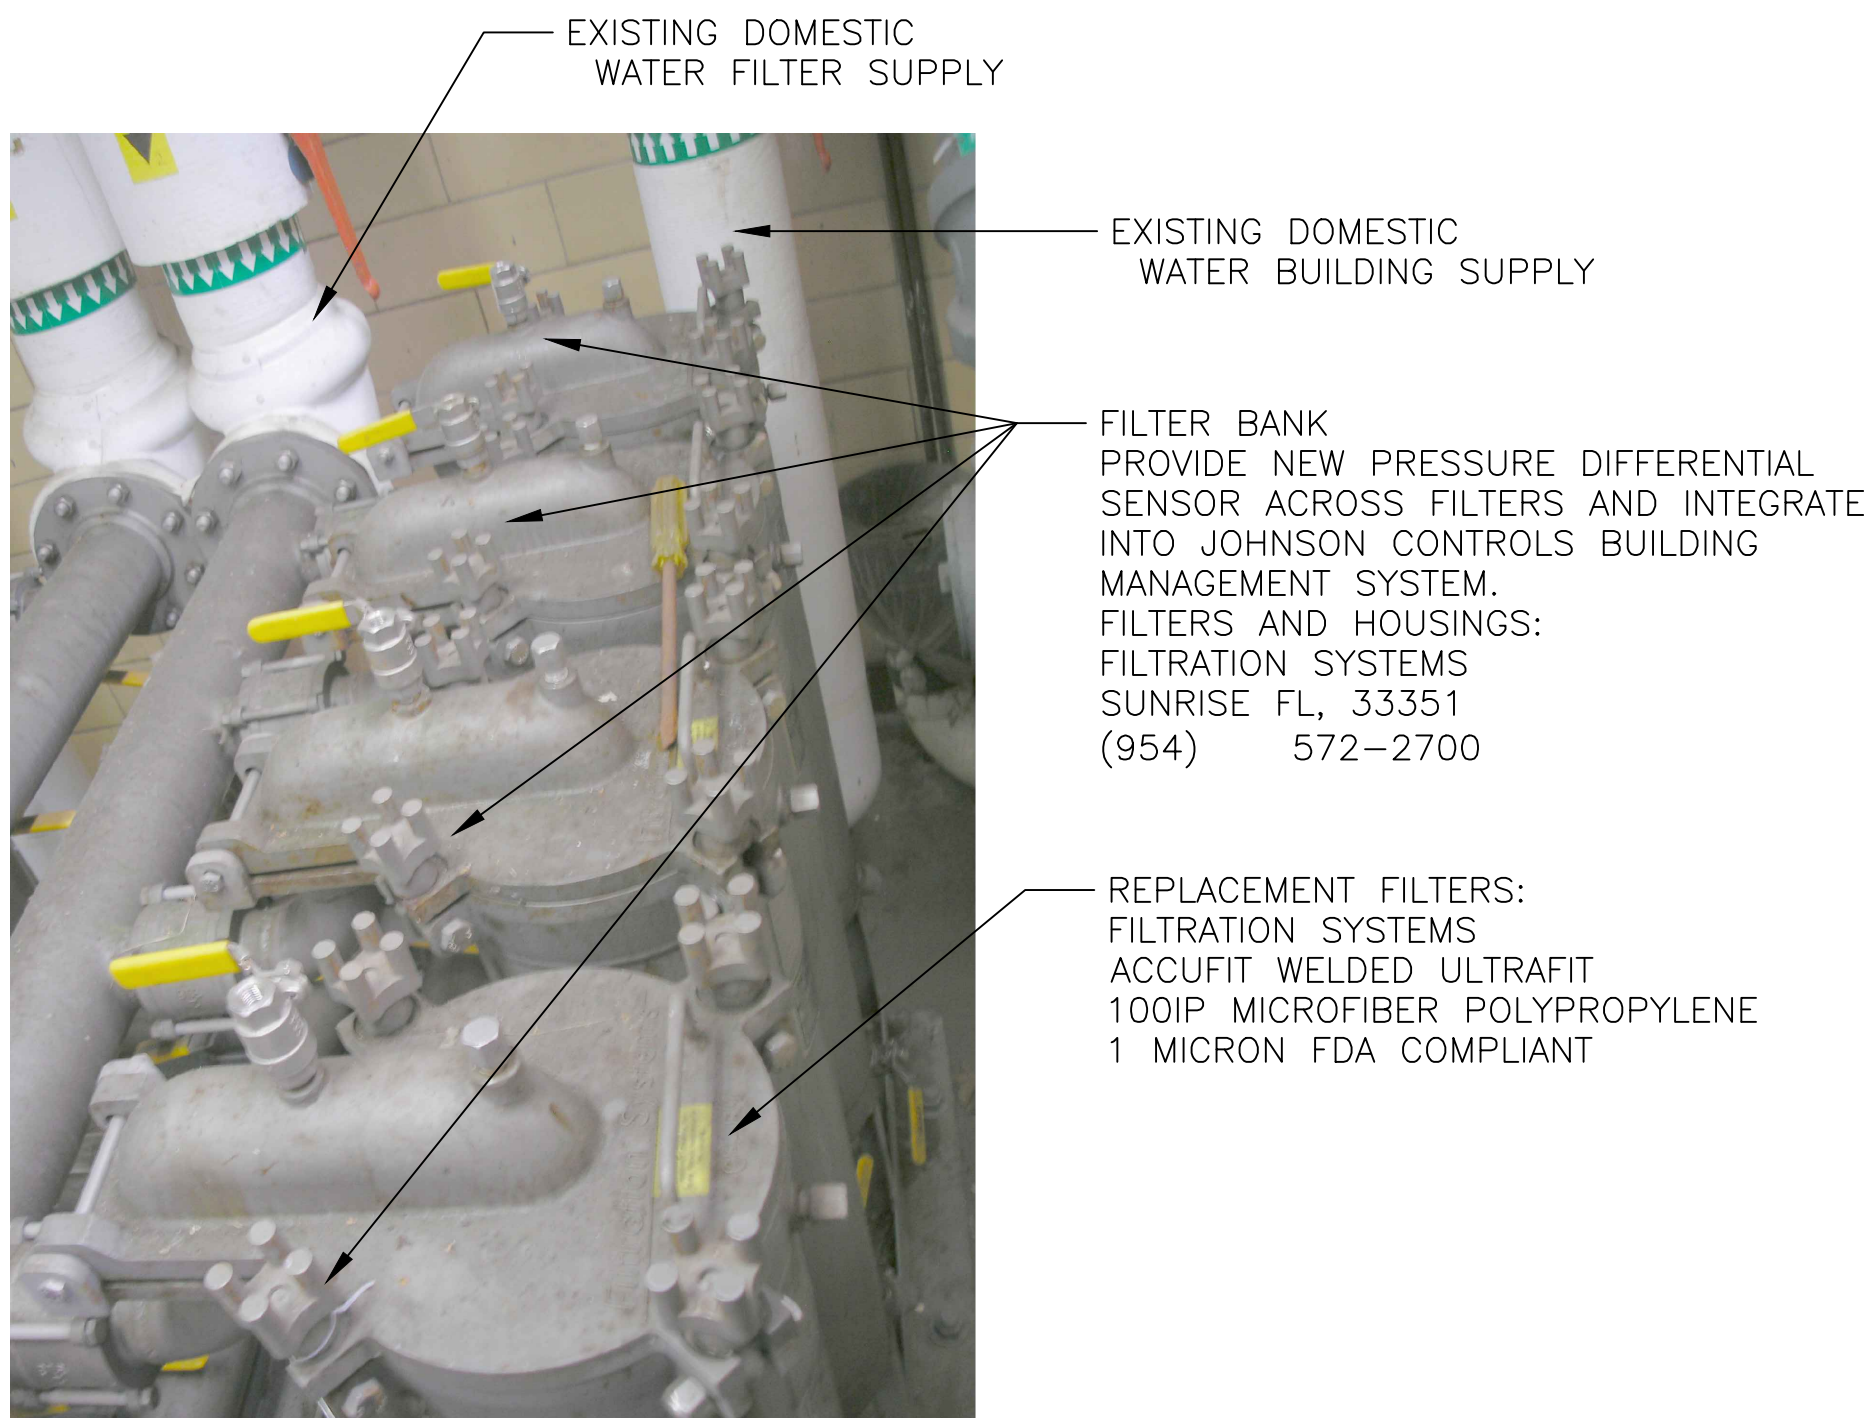

5 TYPICAL FILTER BANK SETUP BUILDING 1, BASEMENT BOILER ROOM MECH SPACE
1-P27 SCALE: N.T.S.

6 TYPICAL FILTER BANK BOILER ROOM MECH SPACE
1-P27 SCALE: N.T.S.

7 HOT WATER HEAT EXCHANGER 3RD FLOOR AMBULATORY CARE
1-P27 SCALE: N.T.S.

8 TYPICAL BUILDING CORRIDOR - NORTH
1-P27 SCALE: N.T.S.



9 TYPICAL ACRYLIC SHOWER PLUMBING MODIFICATION
1-P27 SCALE: N.T.S.

10 TYPICAL TILE SHOWER PLUMBING MODIFICATION
1-P27 SCALE: N.T.S.

11 TYPICAL BUILDING CORRIDOR ABOVE CEILING
1-P27 SCALE: N.T.S.

12 TYPICAL TILE SHOWER MODIFICATION PLAN
1-P27 SCALE: N.T.S.

13 TYPICAL SHOWER VALVE MODIFICATION PLAN
1-P27 SCALE: N.T.S.

AMENDMENT NO. 1	8/24/16
Revisions	Date

Professional Seal



Project Lead



Drawing Title

TOILET ROOM FIXTURE AND
FINISH DATA

Facility Project Name

DEPARTMENT OF VETERANS
AFFAIRS MEDICAL CENTER
WILKES-BARRE, PA

Project Title

PLUMBING SYSTEM UPGRADE
PHASE II

Building Number

693-11-119

Location

WILKES-BARRE, PENNSYLVANIA

BID AMENDMENT
NO.1

AUGUST 24, 2016

FULLY SPRINKLERED

Date

08/24/2016

Project No.

693-11-119

Drawing No.

1-P27

DWG. 37 OF 55

Veterans
Affairs