


A three inches = one foot
B one and one-half inches = one foot
C one inch = one foot
D three-quarters inch = one foot
E one-half inch = one foot
F three-eighths inch = one foot
one-quarter inch = one foot
one-eighth inch = one foot

- GENERAL NOTES:
- A. ALL AREAS ARE LIGHT HAZARD UNLESS OTHERWISE NOTED ON THIS PAGE.
 - B. ALL DRYWALL CEILINGS (HARD CEILING) AT 8'-0".
 - C. ALL ACOUSTICAL TILE CEILINGS AT 8'-6".
 - D. ALL SPRINKLER LOCATIONS FIELD VERIFIED.
 - E. ALL PIPING LOCATIONS AND SIZES ARE ESTIMATED FROM FIELD SURVEY. PRIOR TO START OF SHOP DRAWINGS, A DETAILED FIELD SURVEY SHALL BE PERFORMED TO DETERMINE ACCURATE LOCATION AND PIPE SIZES AND PROVIDE ACCURATE AS BUILT DRAWING SET.
 - F. NO MATERIALS OF ANY KIND ARE TO BE HUNG OFF OF SPRINKLER LINES.

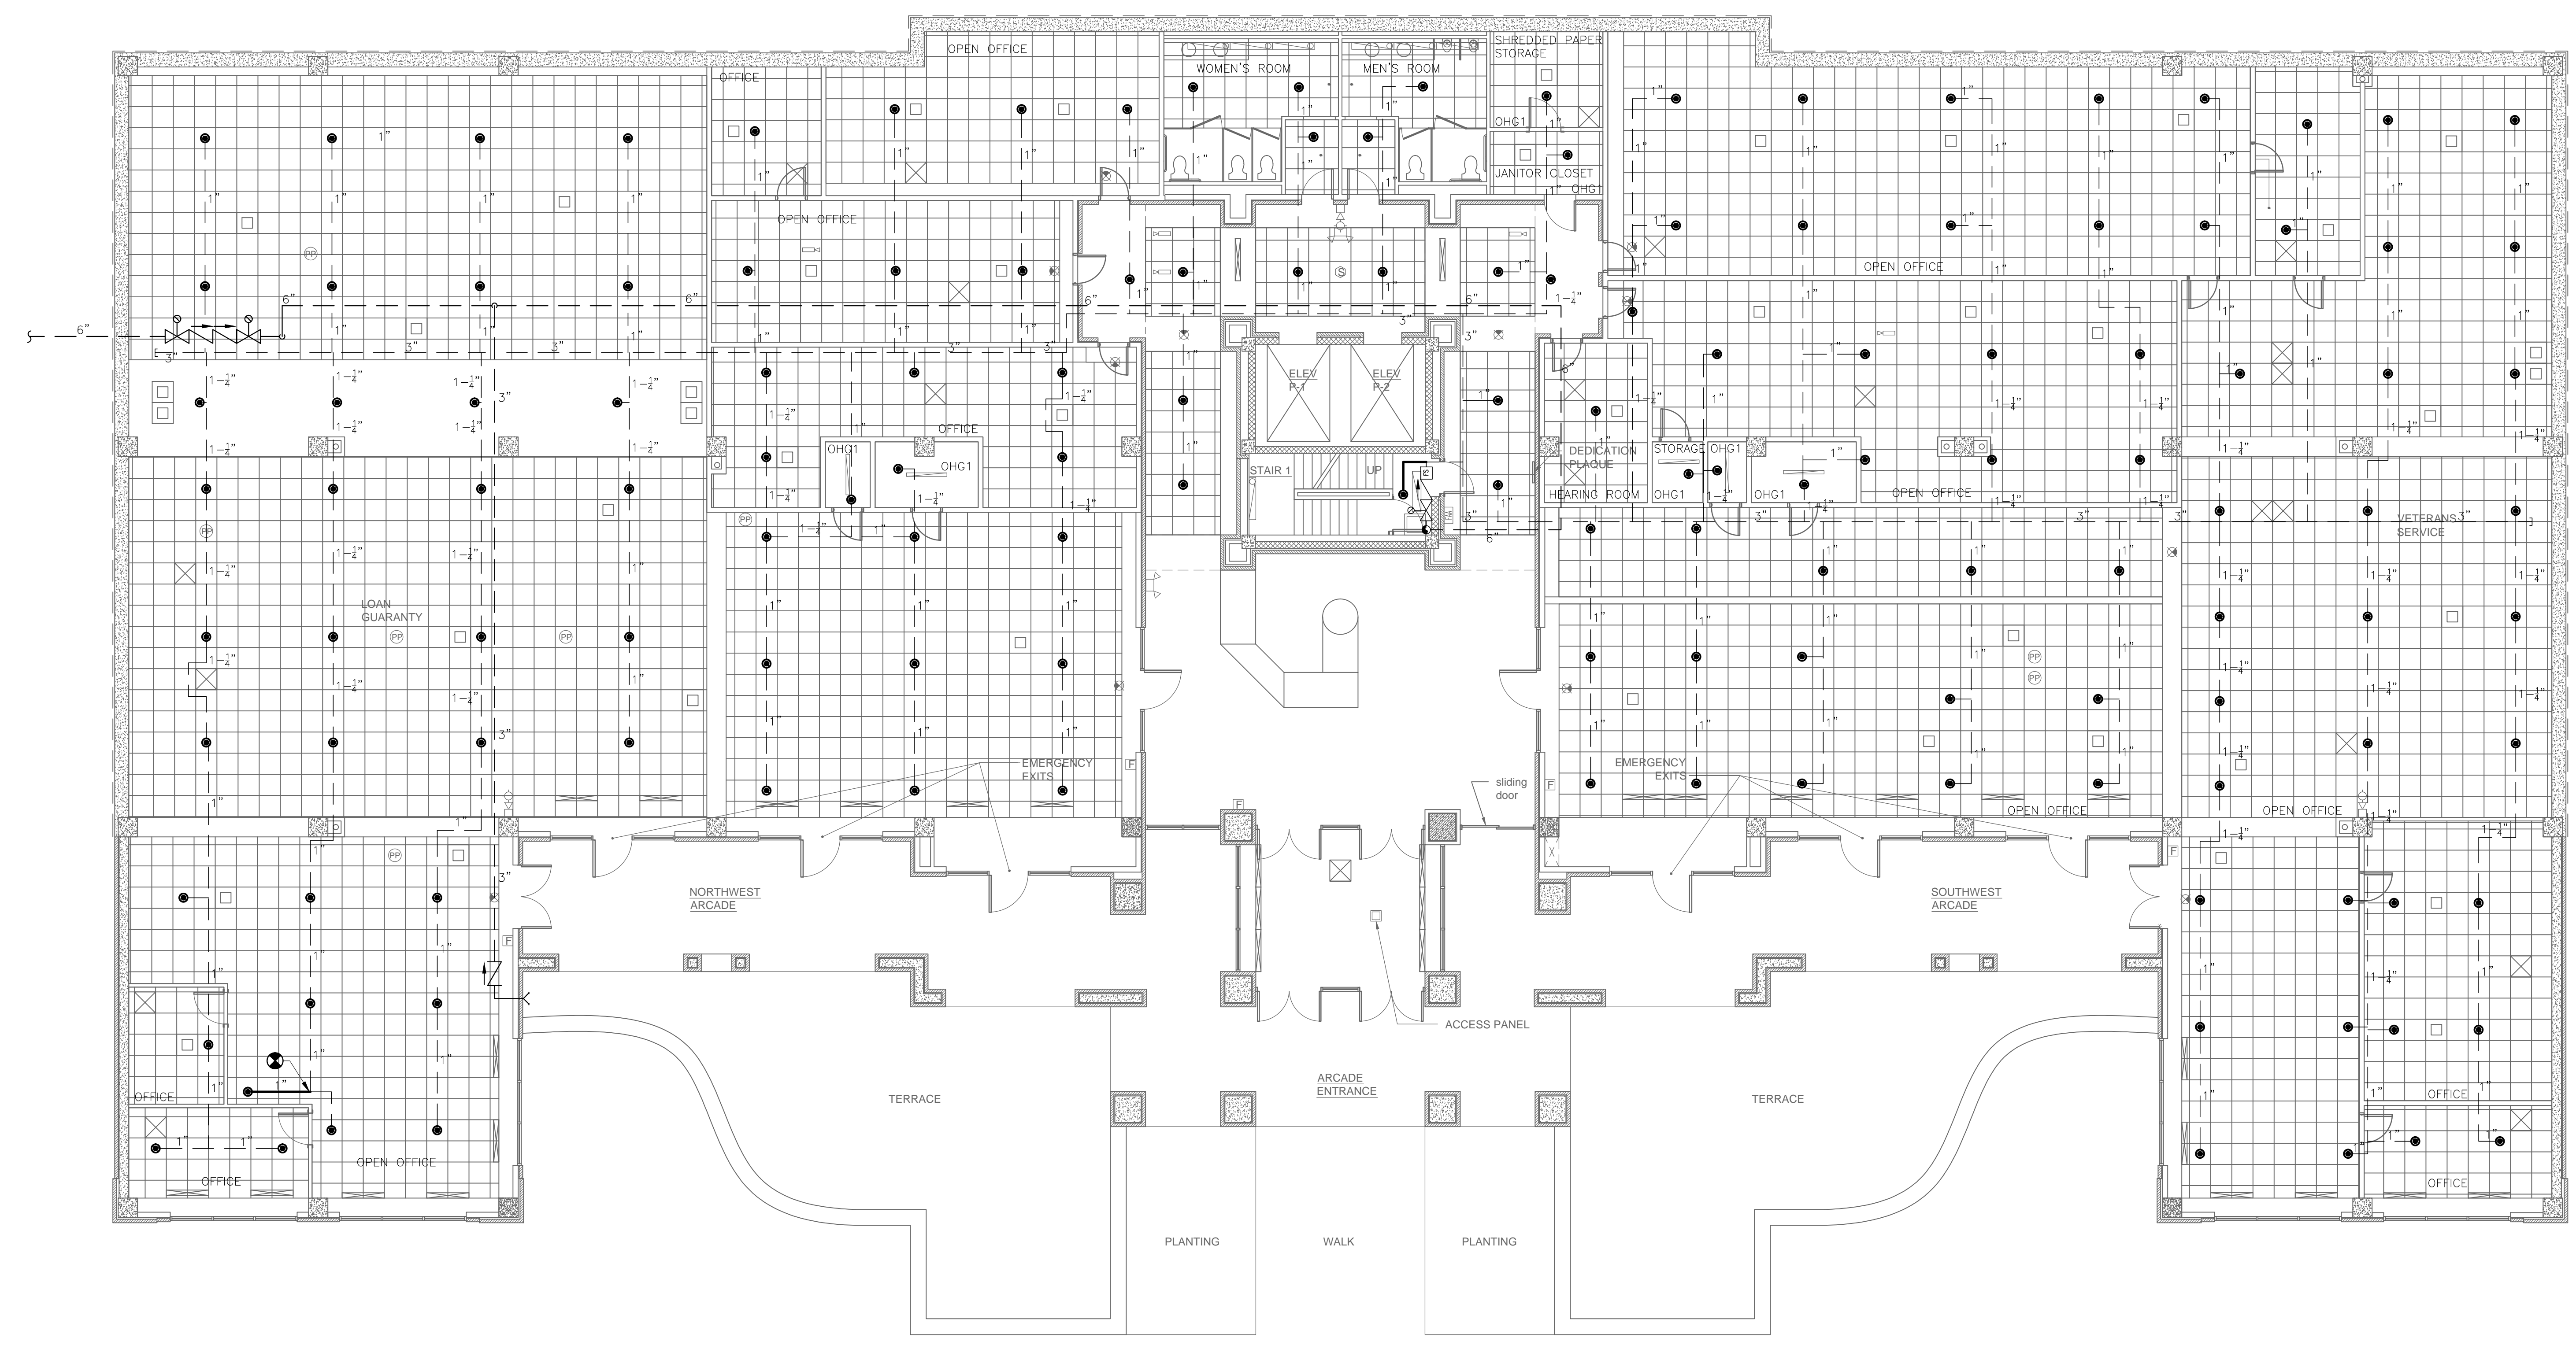

1 1ST FLOOR NEW FIRE SUPPRESSION PLAN
FP-201N SCALE 1/8" = 1'-0"

ISSUED FOR CONSTRUCTION
FULLY SPRINKLERED

Revisions		Date	ENGINEERS:		Professional Stamp/Seal	ARCHITECT/CONSULTANT:		Drawing Title	Project Title	Date	Office of Facilities Management	
0	CONSTRUCTION DRAWINGS	06 MAY 11	APOGEE 7330 Chapel Hill Road Suite 202 Raleigh, N.C. 27607 (919) 858-7420 Fax (919) 858-7423 Apogee Project # 2010 242 Alabama COA# CA-2180-E					1ST FLOOR NEW FIRE SUPPRESSION PLAN	FIRE ALARM & SPRINKLER HEAD REPLACEMENT	05/06/11		
			Approved: Mariano Roman, CO					Approved:	Building No.	Scale		Drawn/Checked
			Approved: Priscilla Humphrey-Parker, COTR					Approved:	---	AS SHOWN		DML
									Location	DEPT. OF VETERANS AFFAIRS REGIONAL OFFICE 345 PERRY HILL ROAD MONTGOMERY, AL 36109		
										DRAWING NO.	FP-201N	
										Dwg. 13 of 19		