



A three inches = one foot  
 B one and one-half inches = one foot  
 C one inch = one foot  
 D three-quarters inch = one foot  
 E one-half inch = one foot  
 F three-eighths inch = one foot  
 one-quarter inch = one foot  
 one-eighth inch = one foot

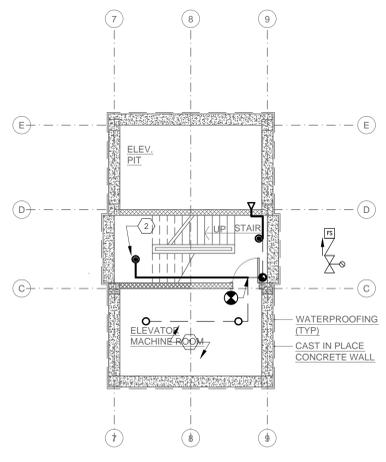

**1 BASEMENT NEW FIRE SUPPRESSION PLAN**  
 FP-204N SCALE 1/8" = 1'-0"

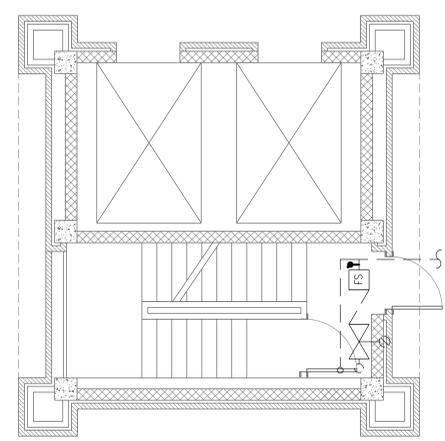


**3 TYPICAL STAIR RISER AND ZCA ASSMELBY**  
 FP-204N SCALE NTS

**GENERAL NOTES:**

- A. ALL PIPING IN PENTHOUSE 1 1/4" UNLESS NOTED OTHERWISE.
- B. CONTRACTOR SHALL PROVIDE SPRINKLERS UNDERNEATH ALL OBSTRUCTIONS EQUAL TO AND GREATER THAN 4 FEET IN ACCORDANCE WITH NFPA 13.
- C. CONTRACTOR SHALL PROVIDE METAL PROTECTIVE CASES ON ALL SPRINKLERS LESS THAN OR EQUAL TO 7 FEET ABOVE FINISHED FLOORS AND IN AREAS WHERE SUBJECT TO MECHANICAL DAMAGE.
- D. ALL PIPING SCHEDULE 40.
- E. ALL SPRINKLERS SHALL BE INSTALLED IN ACCORDANCE WITH SECTIONS 8.5 AND 8.6 OF NFPA 13.
- F. ALL SPRIG UPS ARE 1" IN DIAMETER.
- G. NO MATERIALS OF ANY KIND ARE TO BE HUNG OFF OF SPRINKLER LINES.

**KEYED NOTES:**

- 1. SPRINKLER HEADS NEED GUARDS IN THIS AREA.
- 2. SPRINKLER HEAD REQUIRES MESH CAGE.

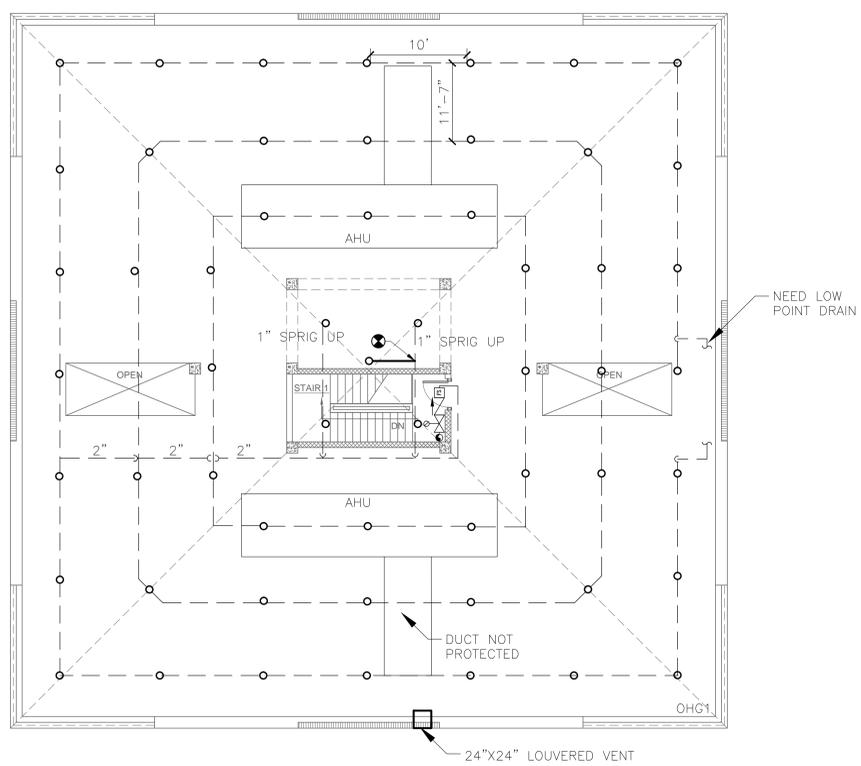

**2 PENTHOUSE NEW FIRE SUPPRESSION PLAN**  
 FP-204N SCALE 1/8" = 1'-0"

ISSUED FOR CONSTRUCTION  
 FULLY SPRINKLERED

Revisions	Date
0 CONSTRUCTION DRAWINGS	06 MAY 11

**ENGINEERS:**

**APOGEE** 7330 Chapel Hill Road  
 Consulting Group, PA Suite 202 Raleigh, N.C. 27607  
 (919) 858-7420 Fax (919) 858-7423  
 Apogee Project # 2010 242  
 Alabama CO# CA-2180-E

**SES**  
**STANTON ENGINEERING SERVICES, LLC**  
 FIRE PROTECTION ENGINEERS  
 10280 OLD COLUMBIA RD., STE. 279  
 COLUMBIA, MD 21046  
 ph 410-296-9301 fax 410-296-9305

Professional Stamp/Seal

**ARCHITECT/CONSULTANT:**



Drawing Title <b>BASEMENT AND PENTHOUSE NEW FIRE SUPPRESSION PLAN</b>	
Approved: Mariano Roman, CO	Approved:
Approved: Priscilla Humphrey-Parker, COTR	Approved:

Project Title <b>FIRE ALARM &amp; SPRINKLER HEAD REPLACEMENT</b>		
Building No. ---	Scale <b>AS SHOWN</b>	Drawn/Checked <b>KST</b>
Location DEPT. OF VETERANS AFFAIRS REGIONAL OFFICE 345 PERRY HILL ROAD MONTGOMERY, AL 36109		

Date 05/06/11
Project No. VA322-P-0006
DRAWING NO. <b>FP-204N</b>
Dwg. 19 of 19

**Office of Facilities Management**

**Department of Veterans Affairs**