




DEPARTMENT OF VETERANS AFFAIRS

HOT SPRINGS, SD. MEDICAL CENTER

REPLACE FLOORING, PHASE 1

DRAWING INDEX		
DRAWING NUMBER	TITLE	SHEET NUMBER
C1	COVER SHEET	1 of 11
A1	BUILDING 3 BASEMENT	2 of 11
A2	BUILDING 5 SECOND FLOOR	3 of 11
A3	BUILDING 6 FIRST FLOOR	4 of 11
A4	BUILDING 6 SECOND FLOOR	5 of 11
A5	BUILDING 7 FIRST FLOOR	6 of 11
A6	BUILDING 7 SECOND FLOOR	7 of 11
A7	BUILDING 8 FIRST FLOOR	8 of 11
A8	BUILDING 8 SECOND FLOOR	9 of 11
A9	BUILDING 11 GROUND FLOOR	10 of 11
A10	BUILDING 11 FIRST FLOOR	11 of 11

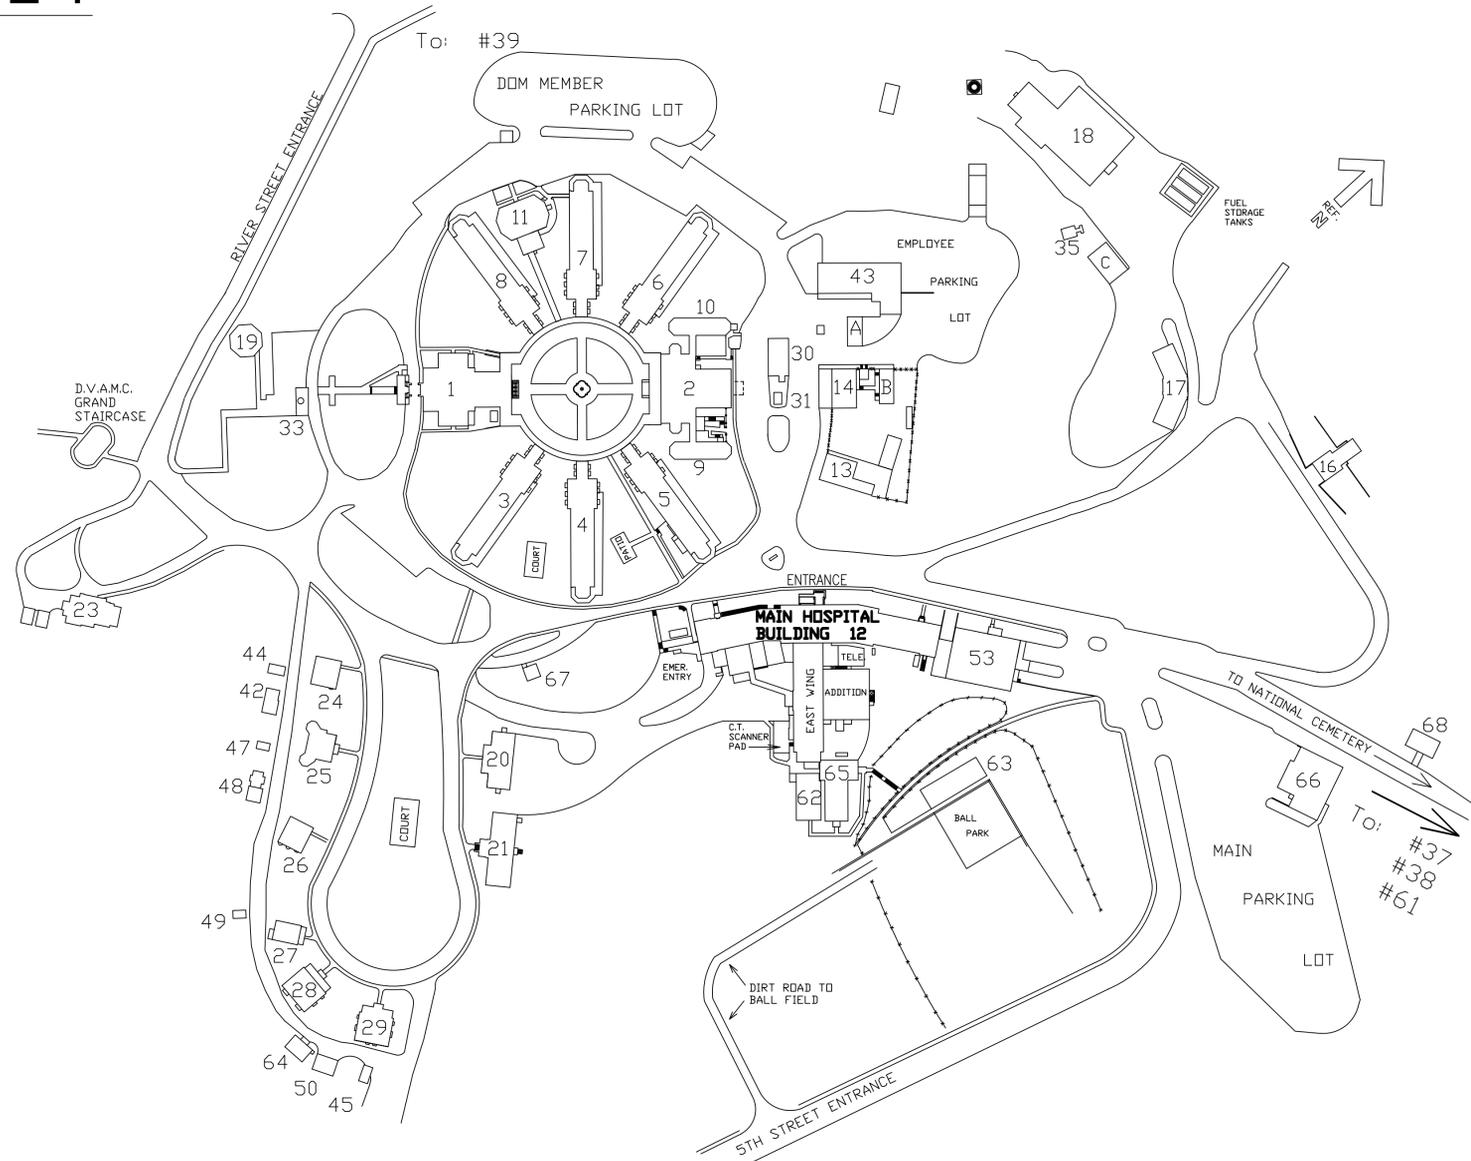

APPROVED BY:

ENGINEERING PROGRAM MANAGER DATE _____

CALL CENTER SUPERVISOR DATE _____


INFECTION CONTROL DATE _____

SAFETY DATE _____

GENERAL NOTES:

GENERAL CONTRACTOR AND/OR ALL SUBCONTRACTORS SHALL FIELD VERIFY ALL DIMENSIONS SHOWN ON THESE PLANS AND SHALL BE RESPONSIBLE FOR VARIATIONS BETWEEN PLAN DIMENSIONS AND ACTUAL FIELD DIMENSIONS. WHERE VARIATIONS ARE FOUND TO OCCUR, THE CONTRACTOR SHALL NOTIFY THE PROJECT ENGINEER IN WRITING PRIOR TO PROCEEDING WITH CONSTRUCTION; NO ADJUSTMENT TO THE WORK WILL BE MADE WITHOUT THE PRIOR APPROVAL OF THE PROJECT ENGINEER.

GENERAL CONTRACTOR SHALL BE RESPONSIBLE FOR GENERAL DEMOLITION INCLUDING REMOVAL OF WALLS, PARTITIONS, DOORS & CEILING & FLOORS. ANY AND ALL CUTTING OF CONCRETE FLOORS, WALLS OR STRUCTURE SHALL BE THE GENERAL CONTRACTOR'S RESPONSIBILITY. CORE DRILLING THROUGH CONCRETE WALLS, FLOORS OR STRUCTURE FOR PIPING OR CONDUIT SHALL BE THE RESPONSIBILITY OF THE SUBCONTRACTOR BY TRADE. FIRESTOPPING OF THESE OPENING SHALL BE DONE BY THE RESPECTIVE SUBCONTRACTOR. REMOVAL OF DEBRIS RESULTING FROM DEMOLITION, CUTTING, AND/OR DRILLING IS THE RESPONSIBILITY OF THE GENERAL CONTRACTOR. PATCHING AND REPAIR OF CONCRETE WALLS, FLOOR, OR STRUCTURE SHALL BE THE RESPONSIBILITY OF THE GENERAL CONTRACTOR; THIS WILL BE ACCOMPLISHED UPON COMPLETION OF THE INSTALLATION OF ANY AND ALL UTILITIES INSTALLED BY THE VARIOUS SUBCONTRACTORS.

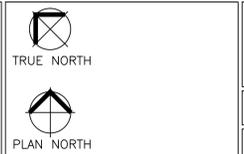

REVISIONS	DATE

Drawing Title TITLE SHEET	Project Title REPLACE FLOORING	Project No. 568-12-201	Office of Facilities Management
Approved: Division Chief	Location V.A. MEDICAL CENTER HOT SPRINGS, SD	Building Number 3,4,5,6,7,8,9,10,11,12	
Approved: Service Director	Date 11/25/11	Checked DS	Department of Veterans Affairs
Plot Scale	Drawn DS	DRAWING NO. C-1 Dwg. 1 of 18	