


NEW

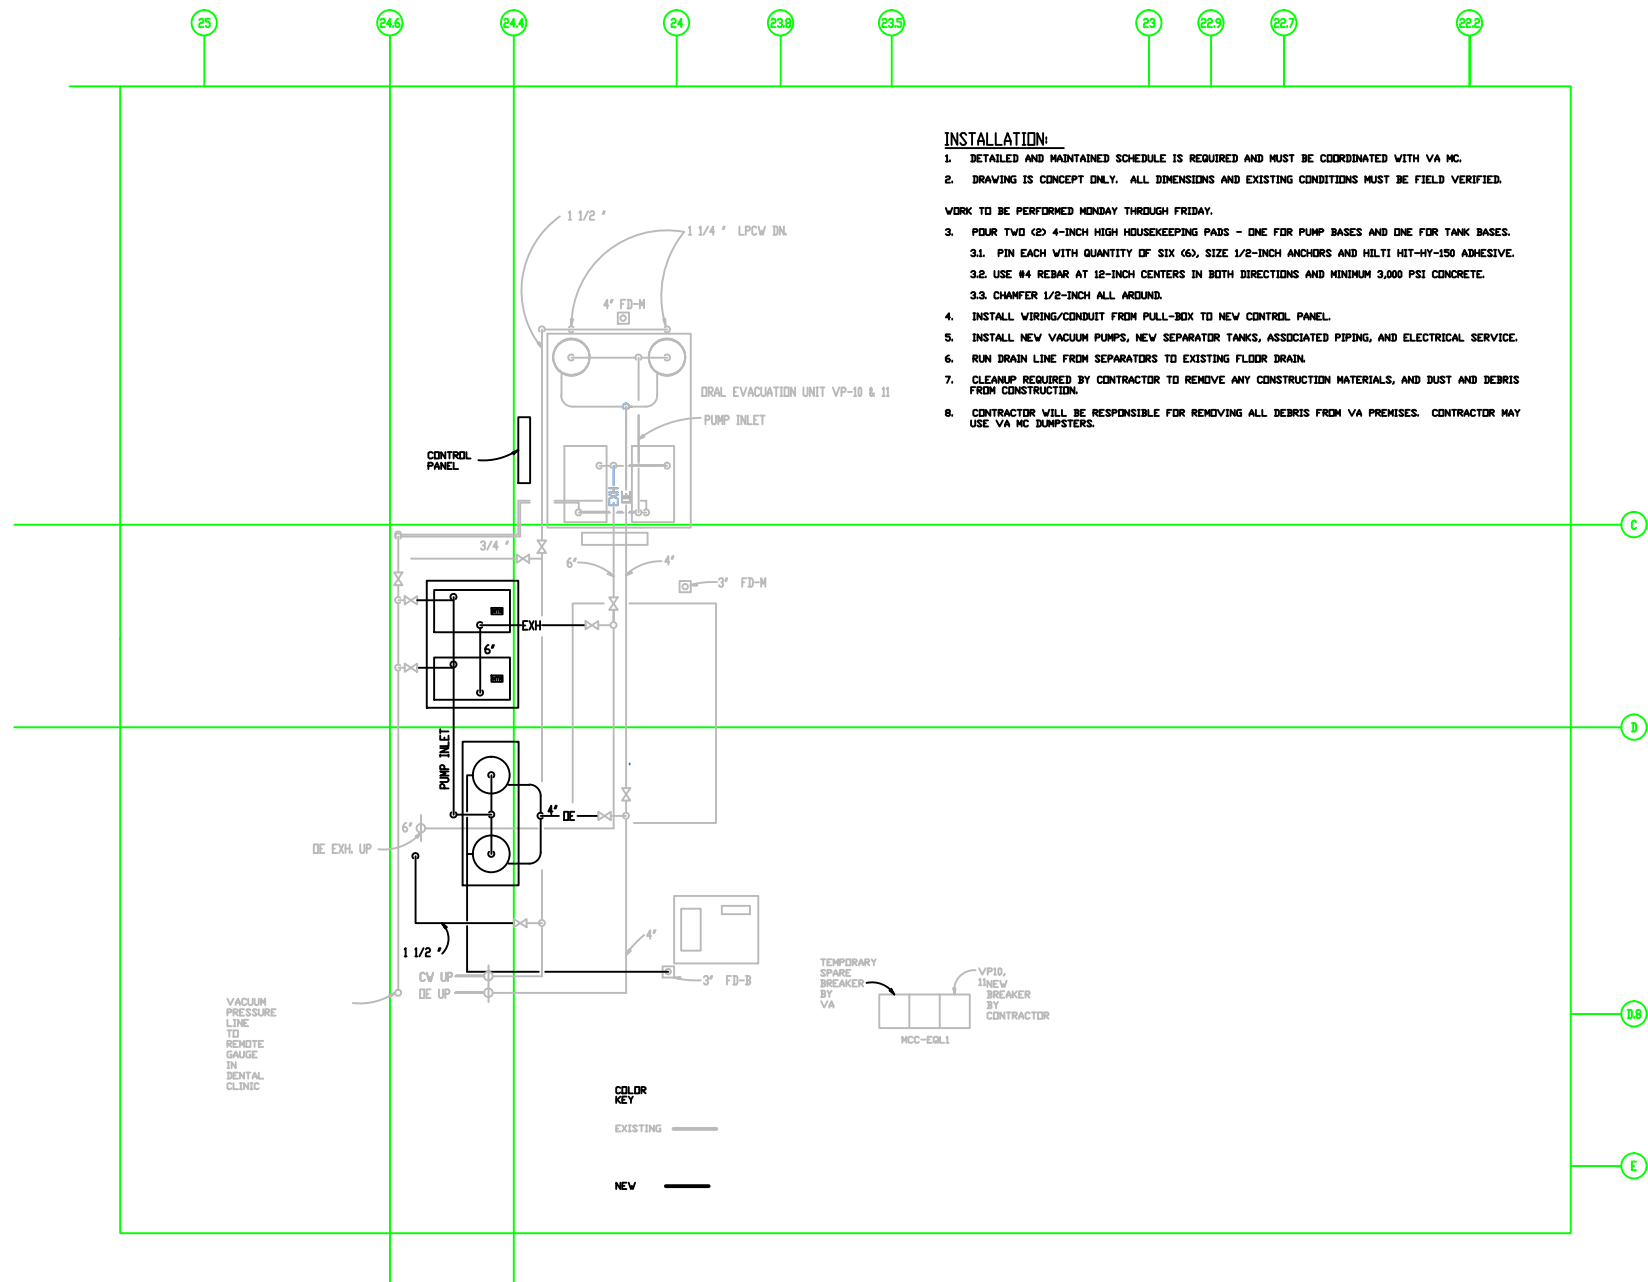


MECHANICAL EQUIPMENT ROOM LL528  
MECHANICAL SYSTEM RISER No. 0010

Revisions:	



Department of  
Veterans Affairs

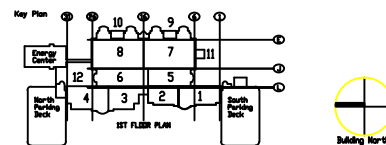

Drawing Title  
**NEW EQUIPMENT PLAN**  
Scale: 1/4"=1'-0"  
Approved: Chief Engineer

Project Title  
**FCA REPLACE DENTAL EVAC**

Building Number <b>100</b>	Checked <b>LK</b>	Drawn <b>LK</b>
Location <b>Detroit, Michigan</b>		

Date  
**3/7/2011**

Project No.  
**553-11-120**

DRAWING NO.  
**SHEET 3**

Dep. of

Department of  
Veterans Affairs