



DEMO

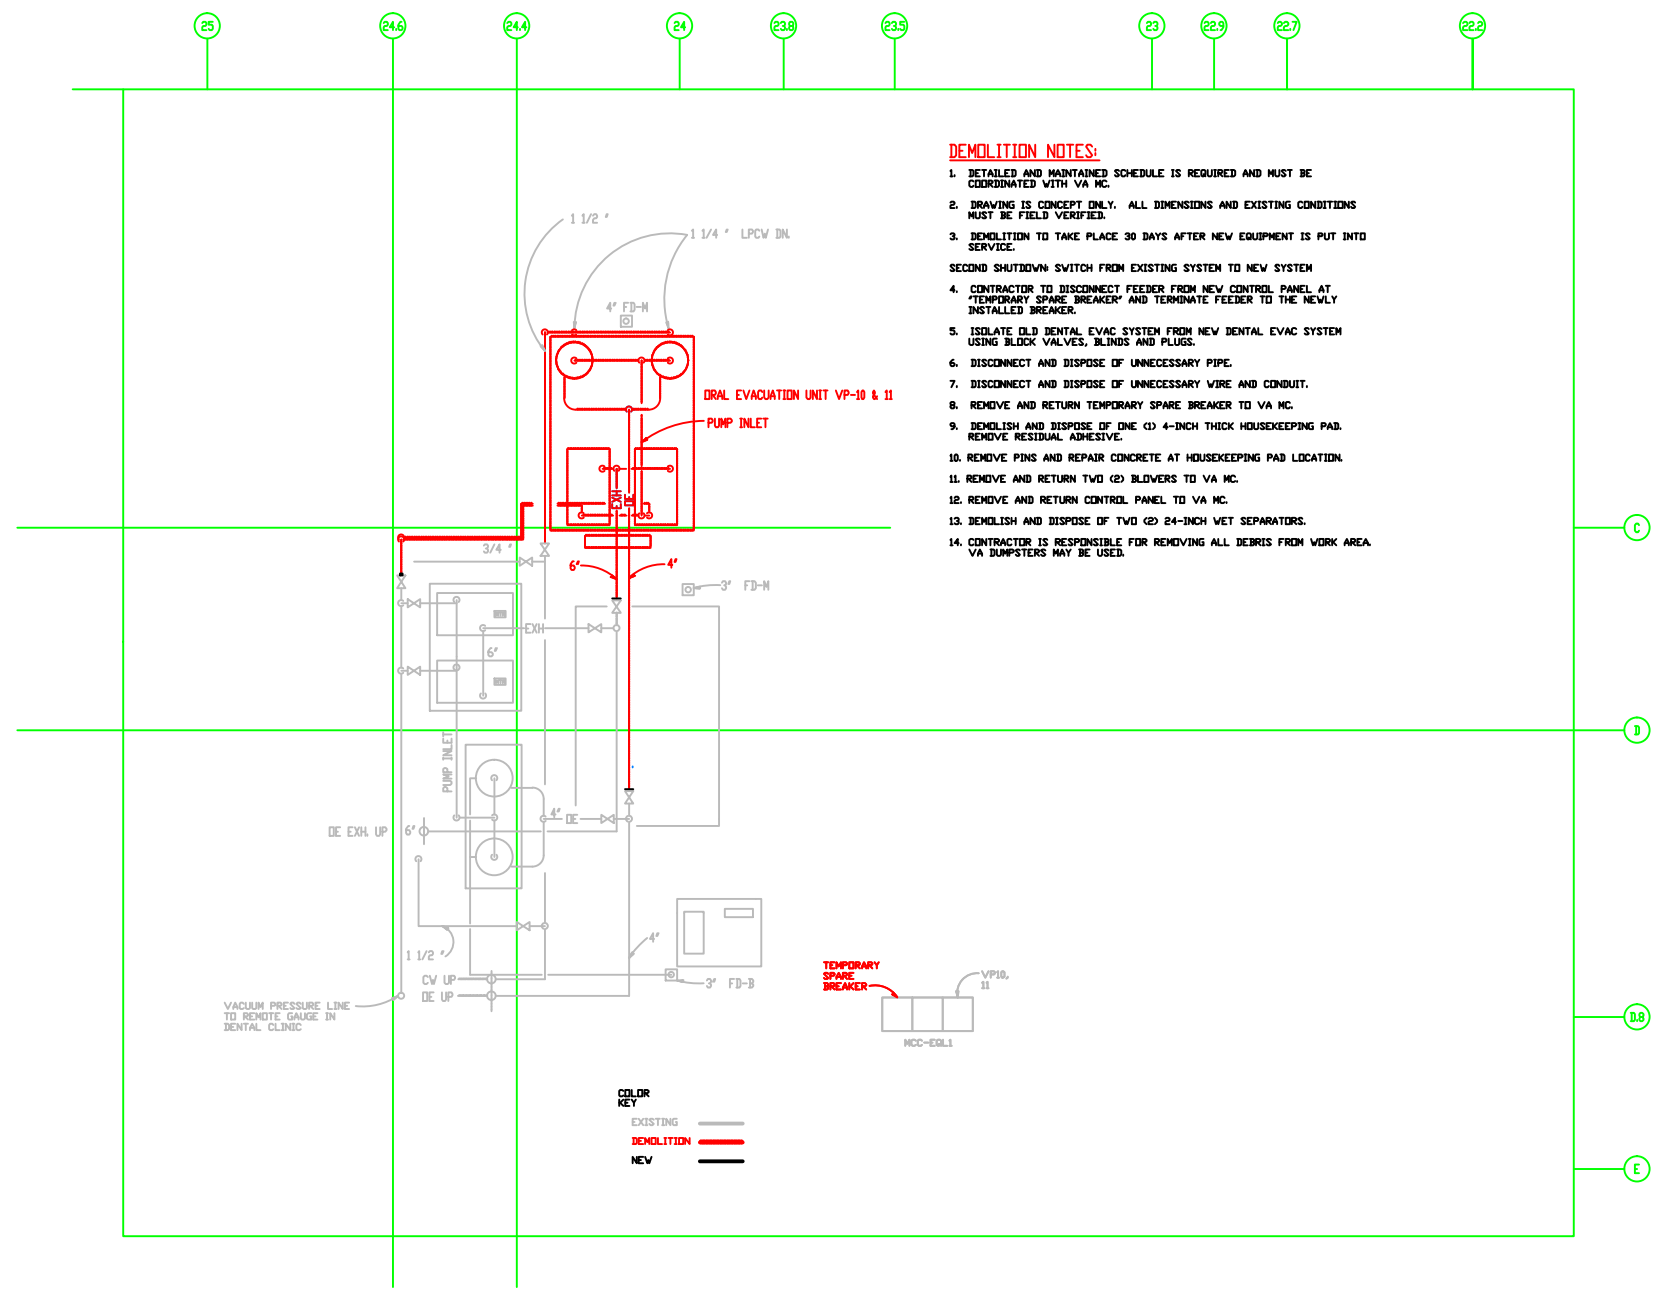

MECHANICAL EQUIPMENT ROOM LL528
MECHANICAL SYSTEM RISER No. 0010

| Revisions: | |
|------------|--|
| | |
| | |
| | |
| | |
| | |
| | |

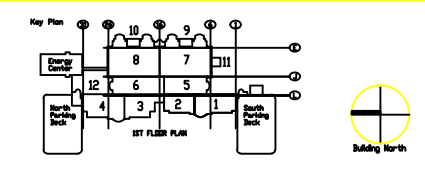

| | | |
|---|---|--|
| Drawing Title DEMOLITION PLAN Scale: 1/4"=1'-0" Approved: Chief Engineer | Project Title FCA REPLACE DENTAL EVAC Building Number 100 Location Detroit, Michigan | Date 3/7/2011 Project No. 553-11-120 DRAWING NO. SHEET 4 Dep. of or |
|---|---|--|

Department of
Veterans Affairs