
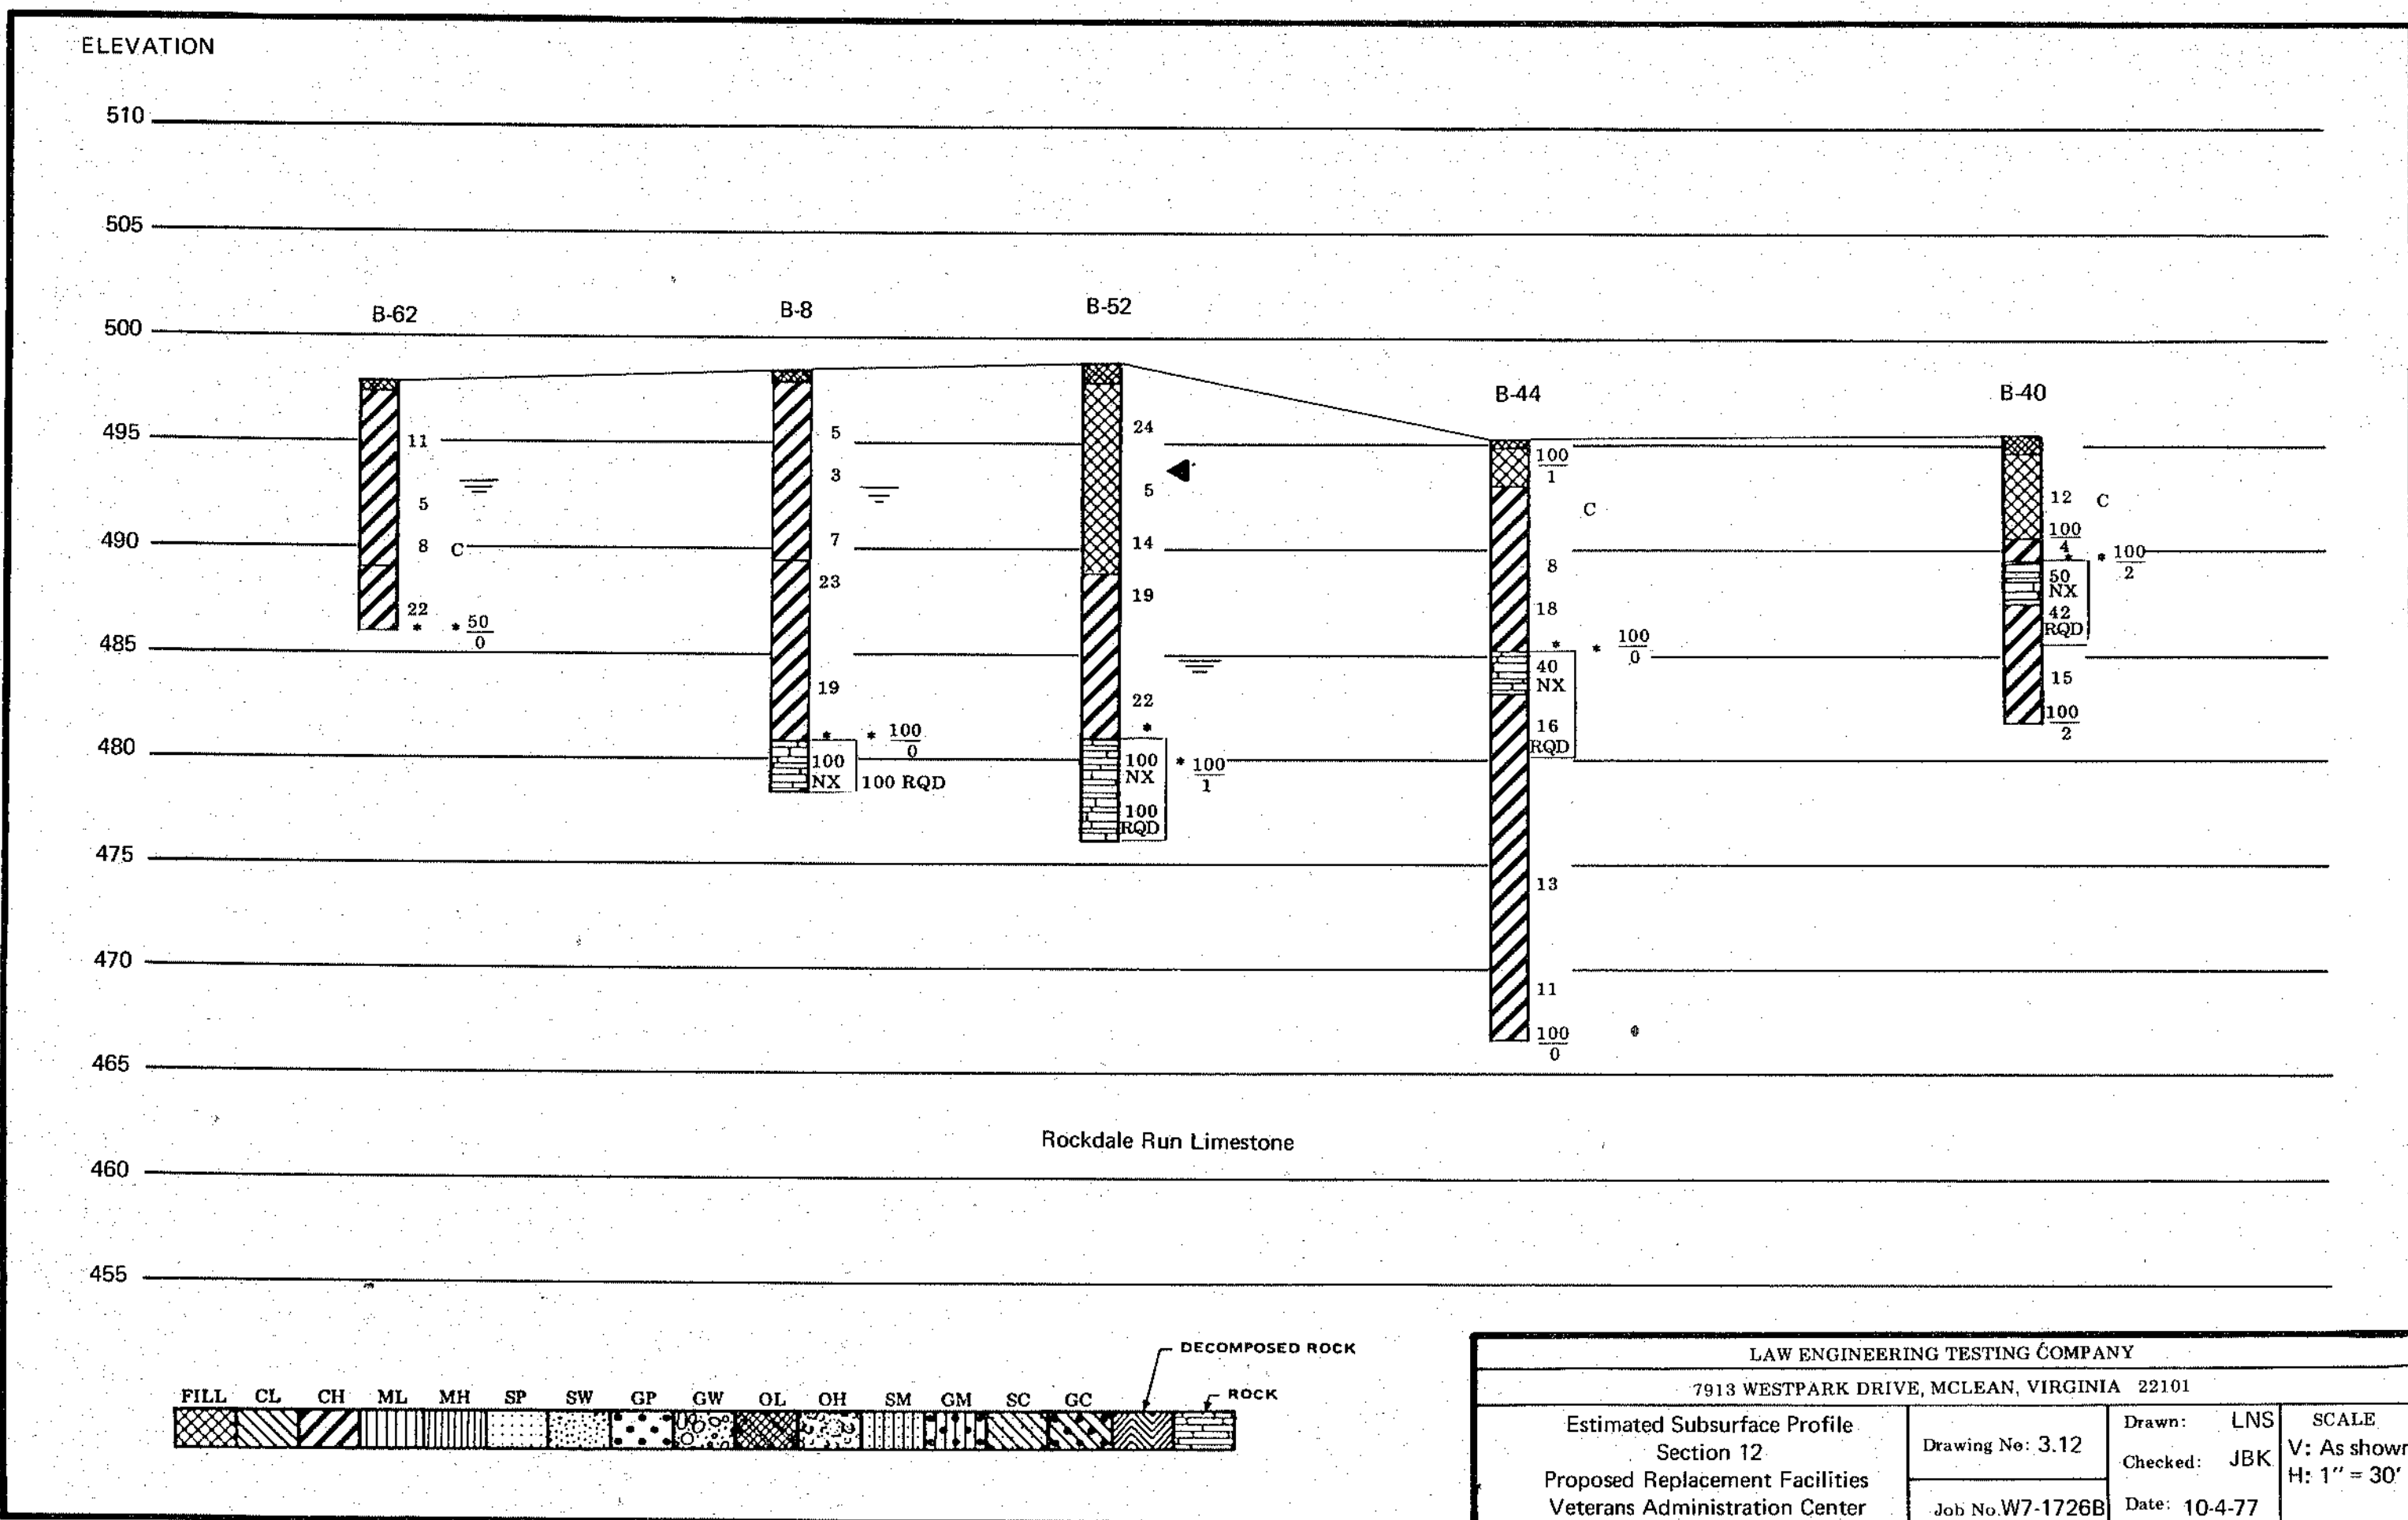
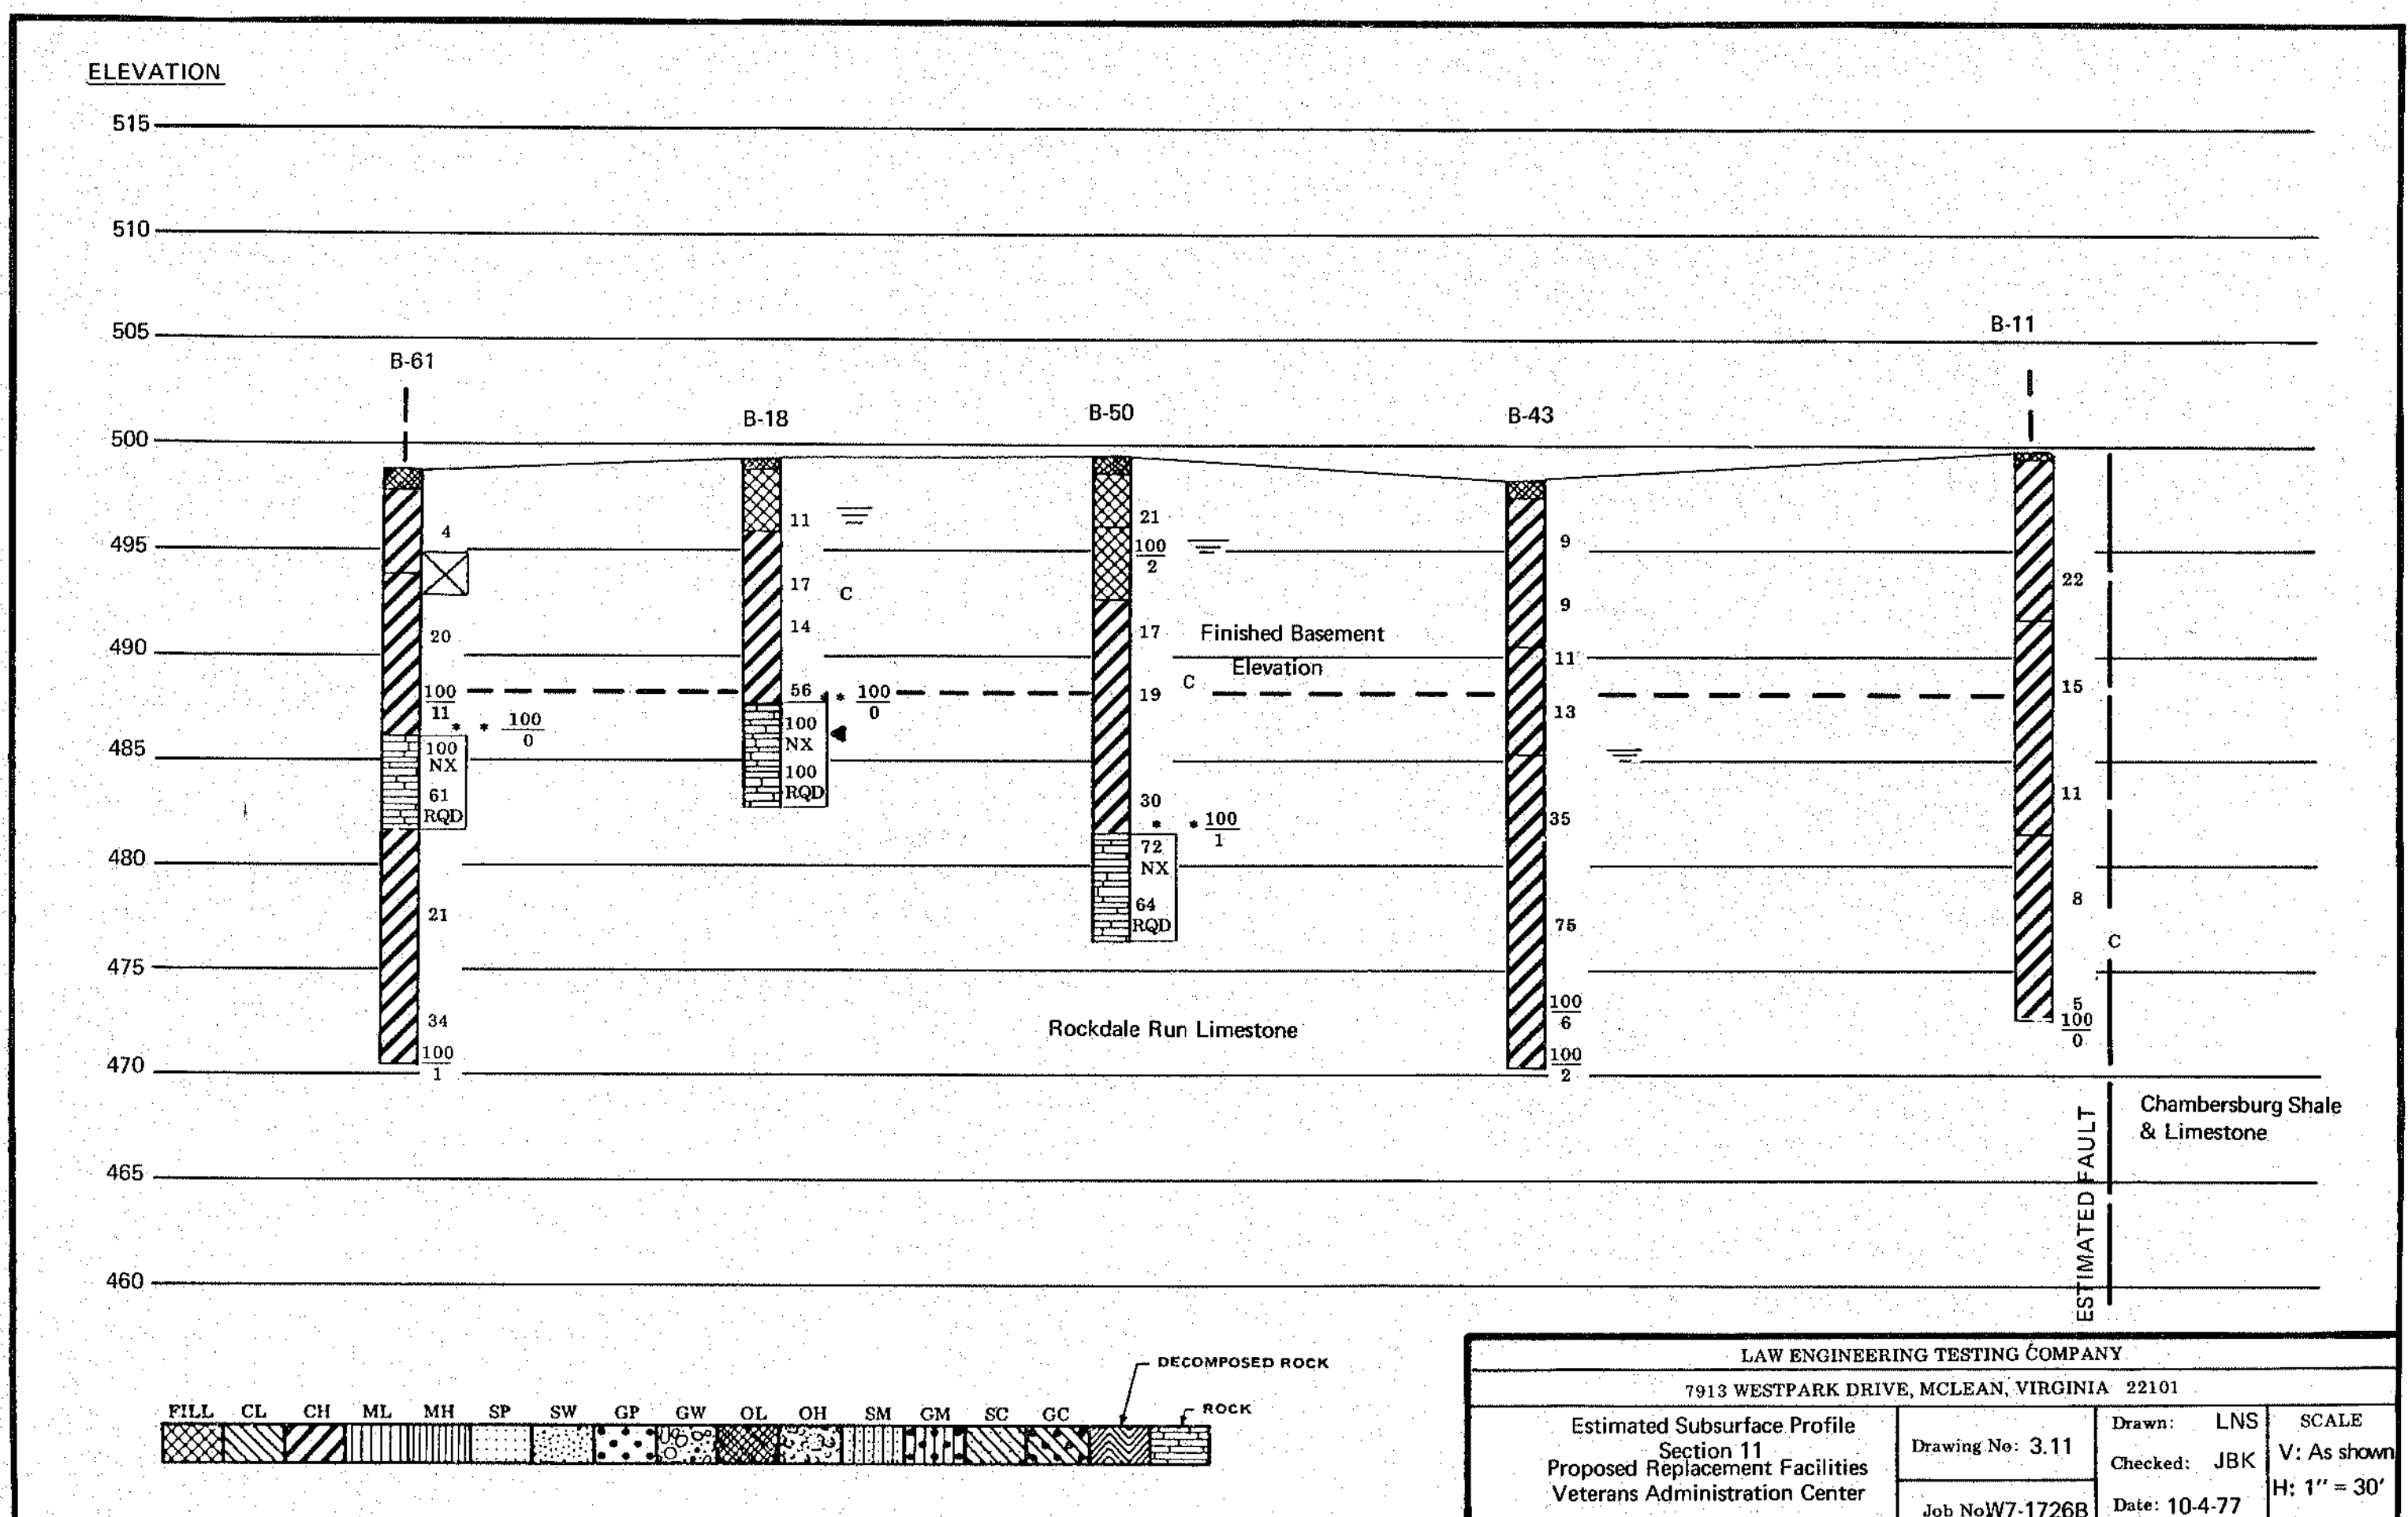


1 2 3 4 5 6 7 8 9 10 11 12 13 14 15 16 17 18 19

A
B
C
D
E
F
G
H
I
J
K
L

A
B
C
D
E
F
G
H
I
J
K
L

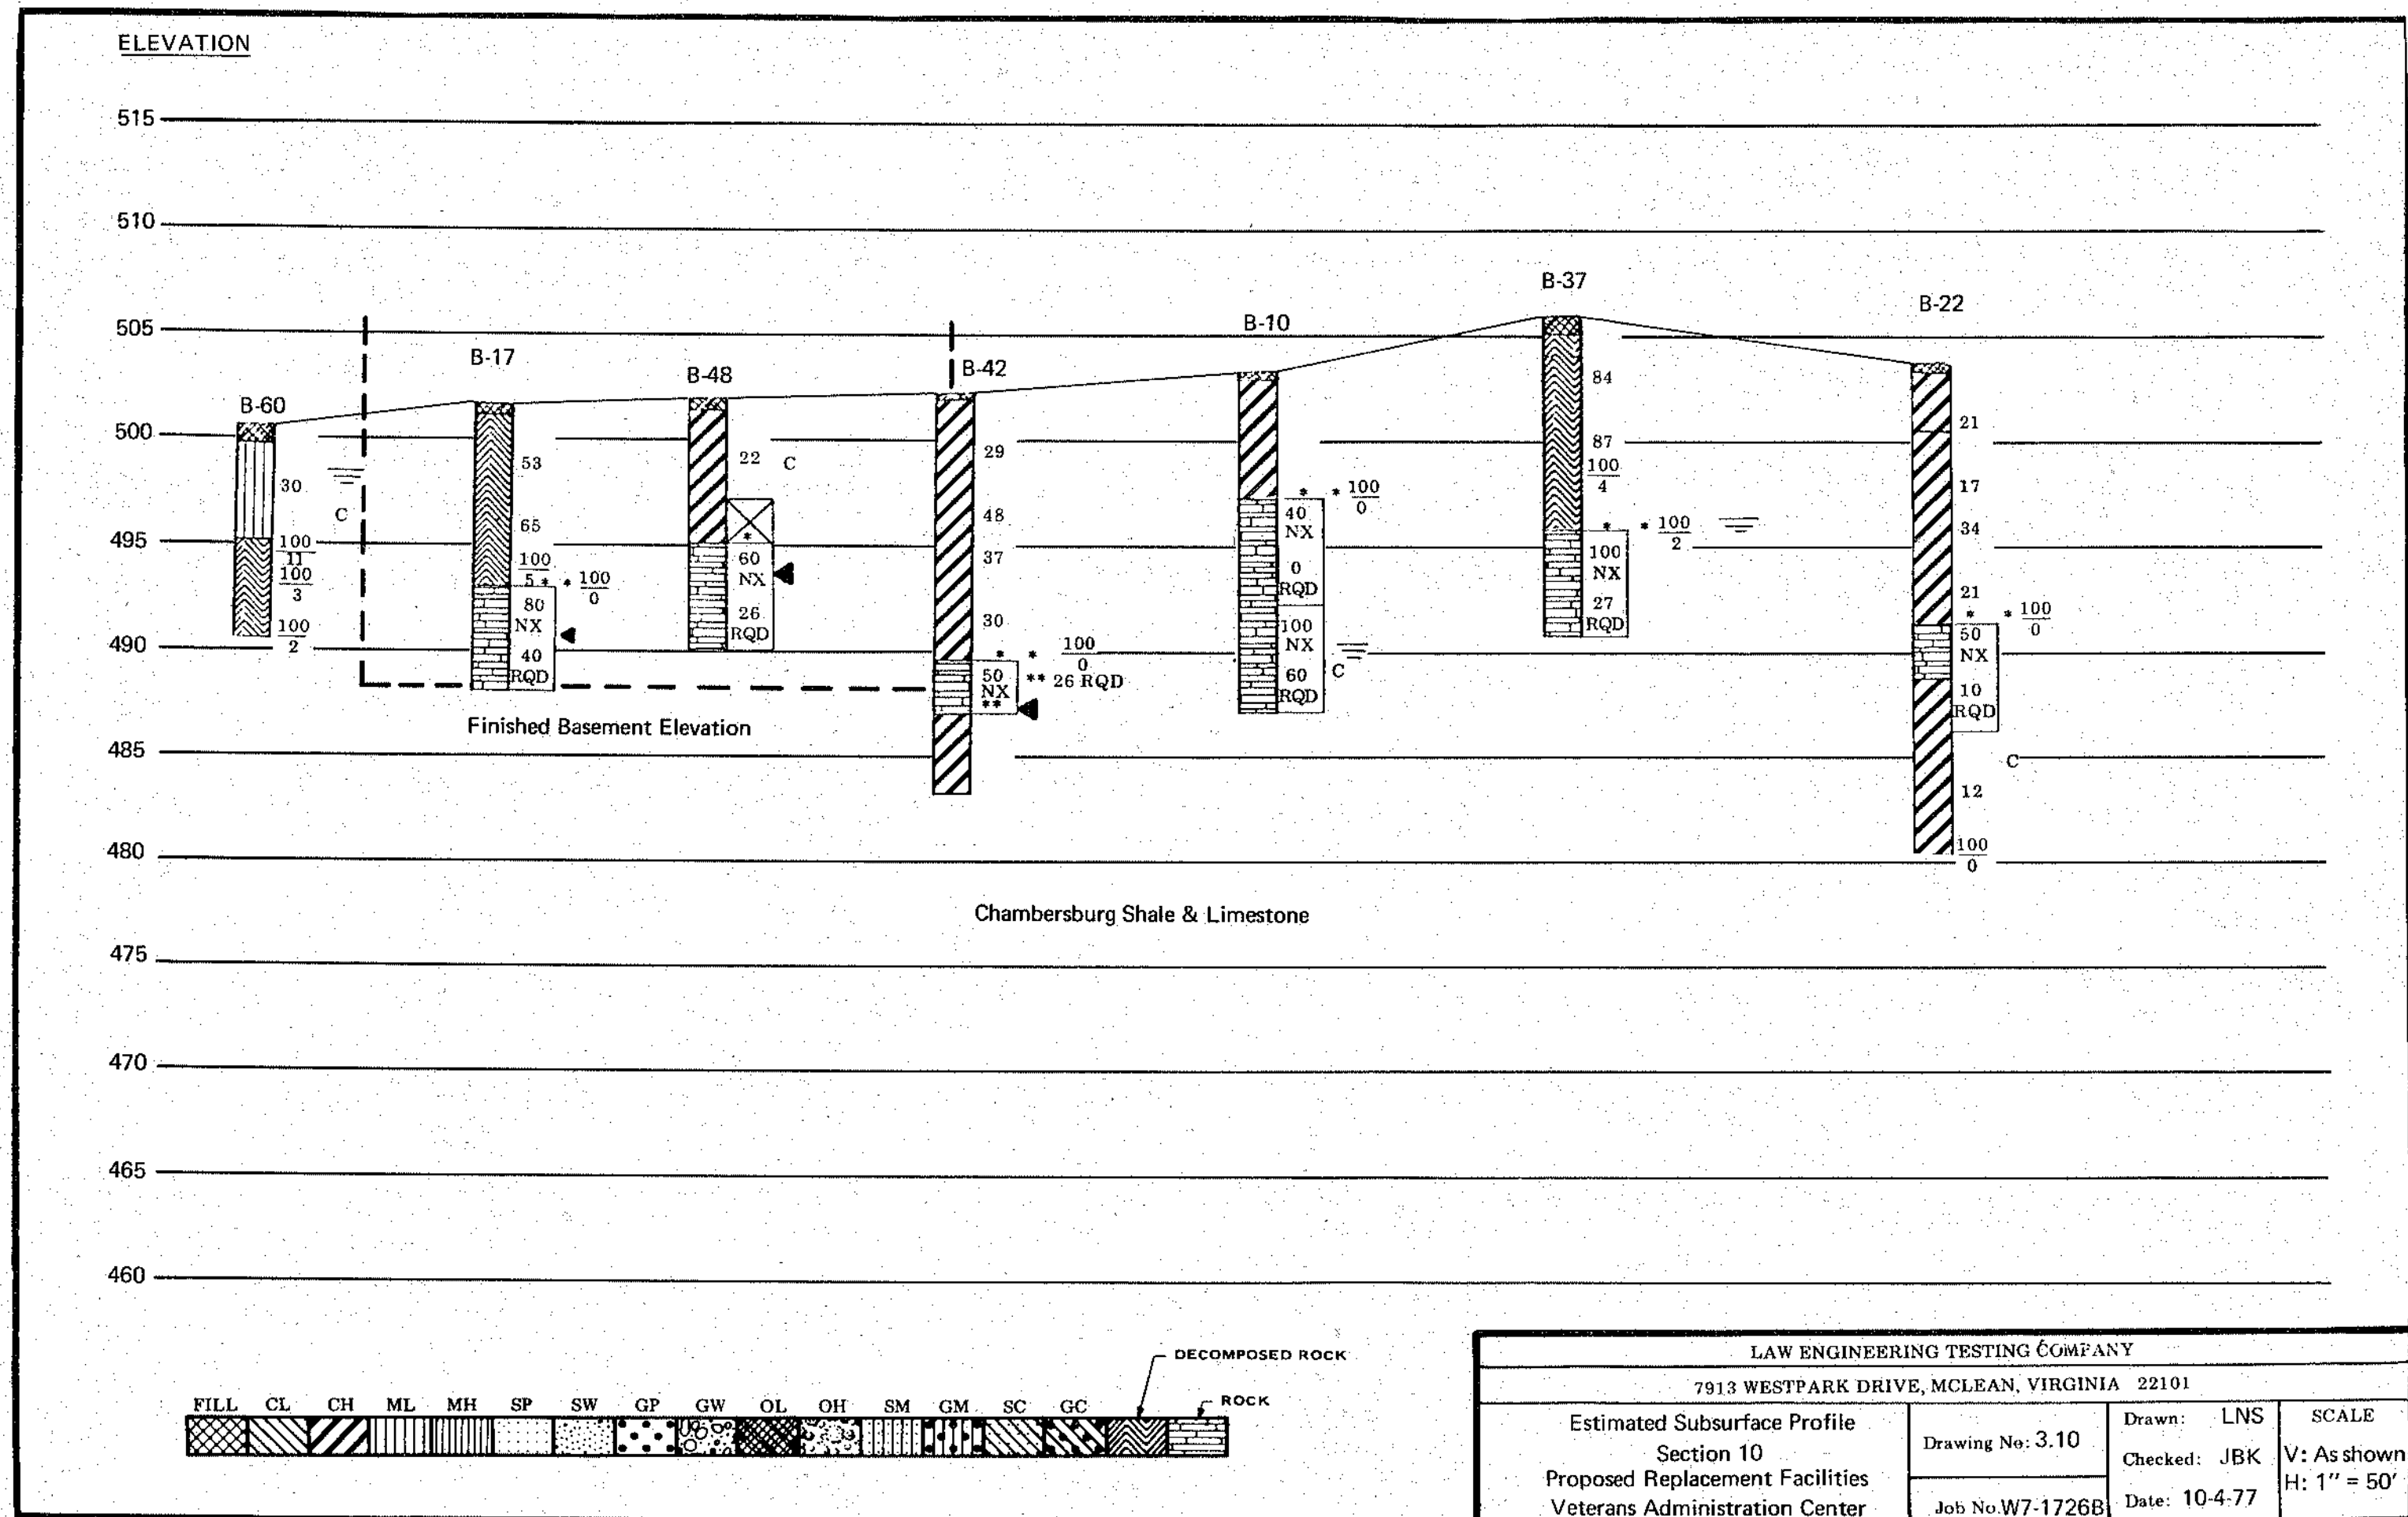

NO.	DATE	DESCRIPTION
REVISIONS		
SHEET TITLE		
SUBSURFACE PROFILES		
BLDG. NO.	PROJECT	
501	REPLACEMENT HOSPITAL-PHASE II	
522	200 BED DOMICILIARY	
UTILITIES	120 BED NURSING HOME-UTILITIES	
DRAWN	CHECKED	DATE
LNS	JBK	14 JUNE 78
DRAWING NUMBER		
B4		
GATES / LBC&W / BMA		
ARCHITECTS ENGINEERS PLANNERS		
100 NORTH PITT STREET		
ALEXANDRIA, VIRGINIA 22314		
APPROVED: PROJECT DIRECTOR		
VETERANS ADMINISTRATION		
LOCATION		
VAC MARTINSBURG, WEST VIRGINIA		

