

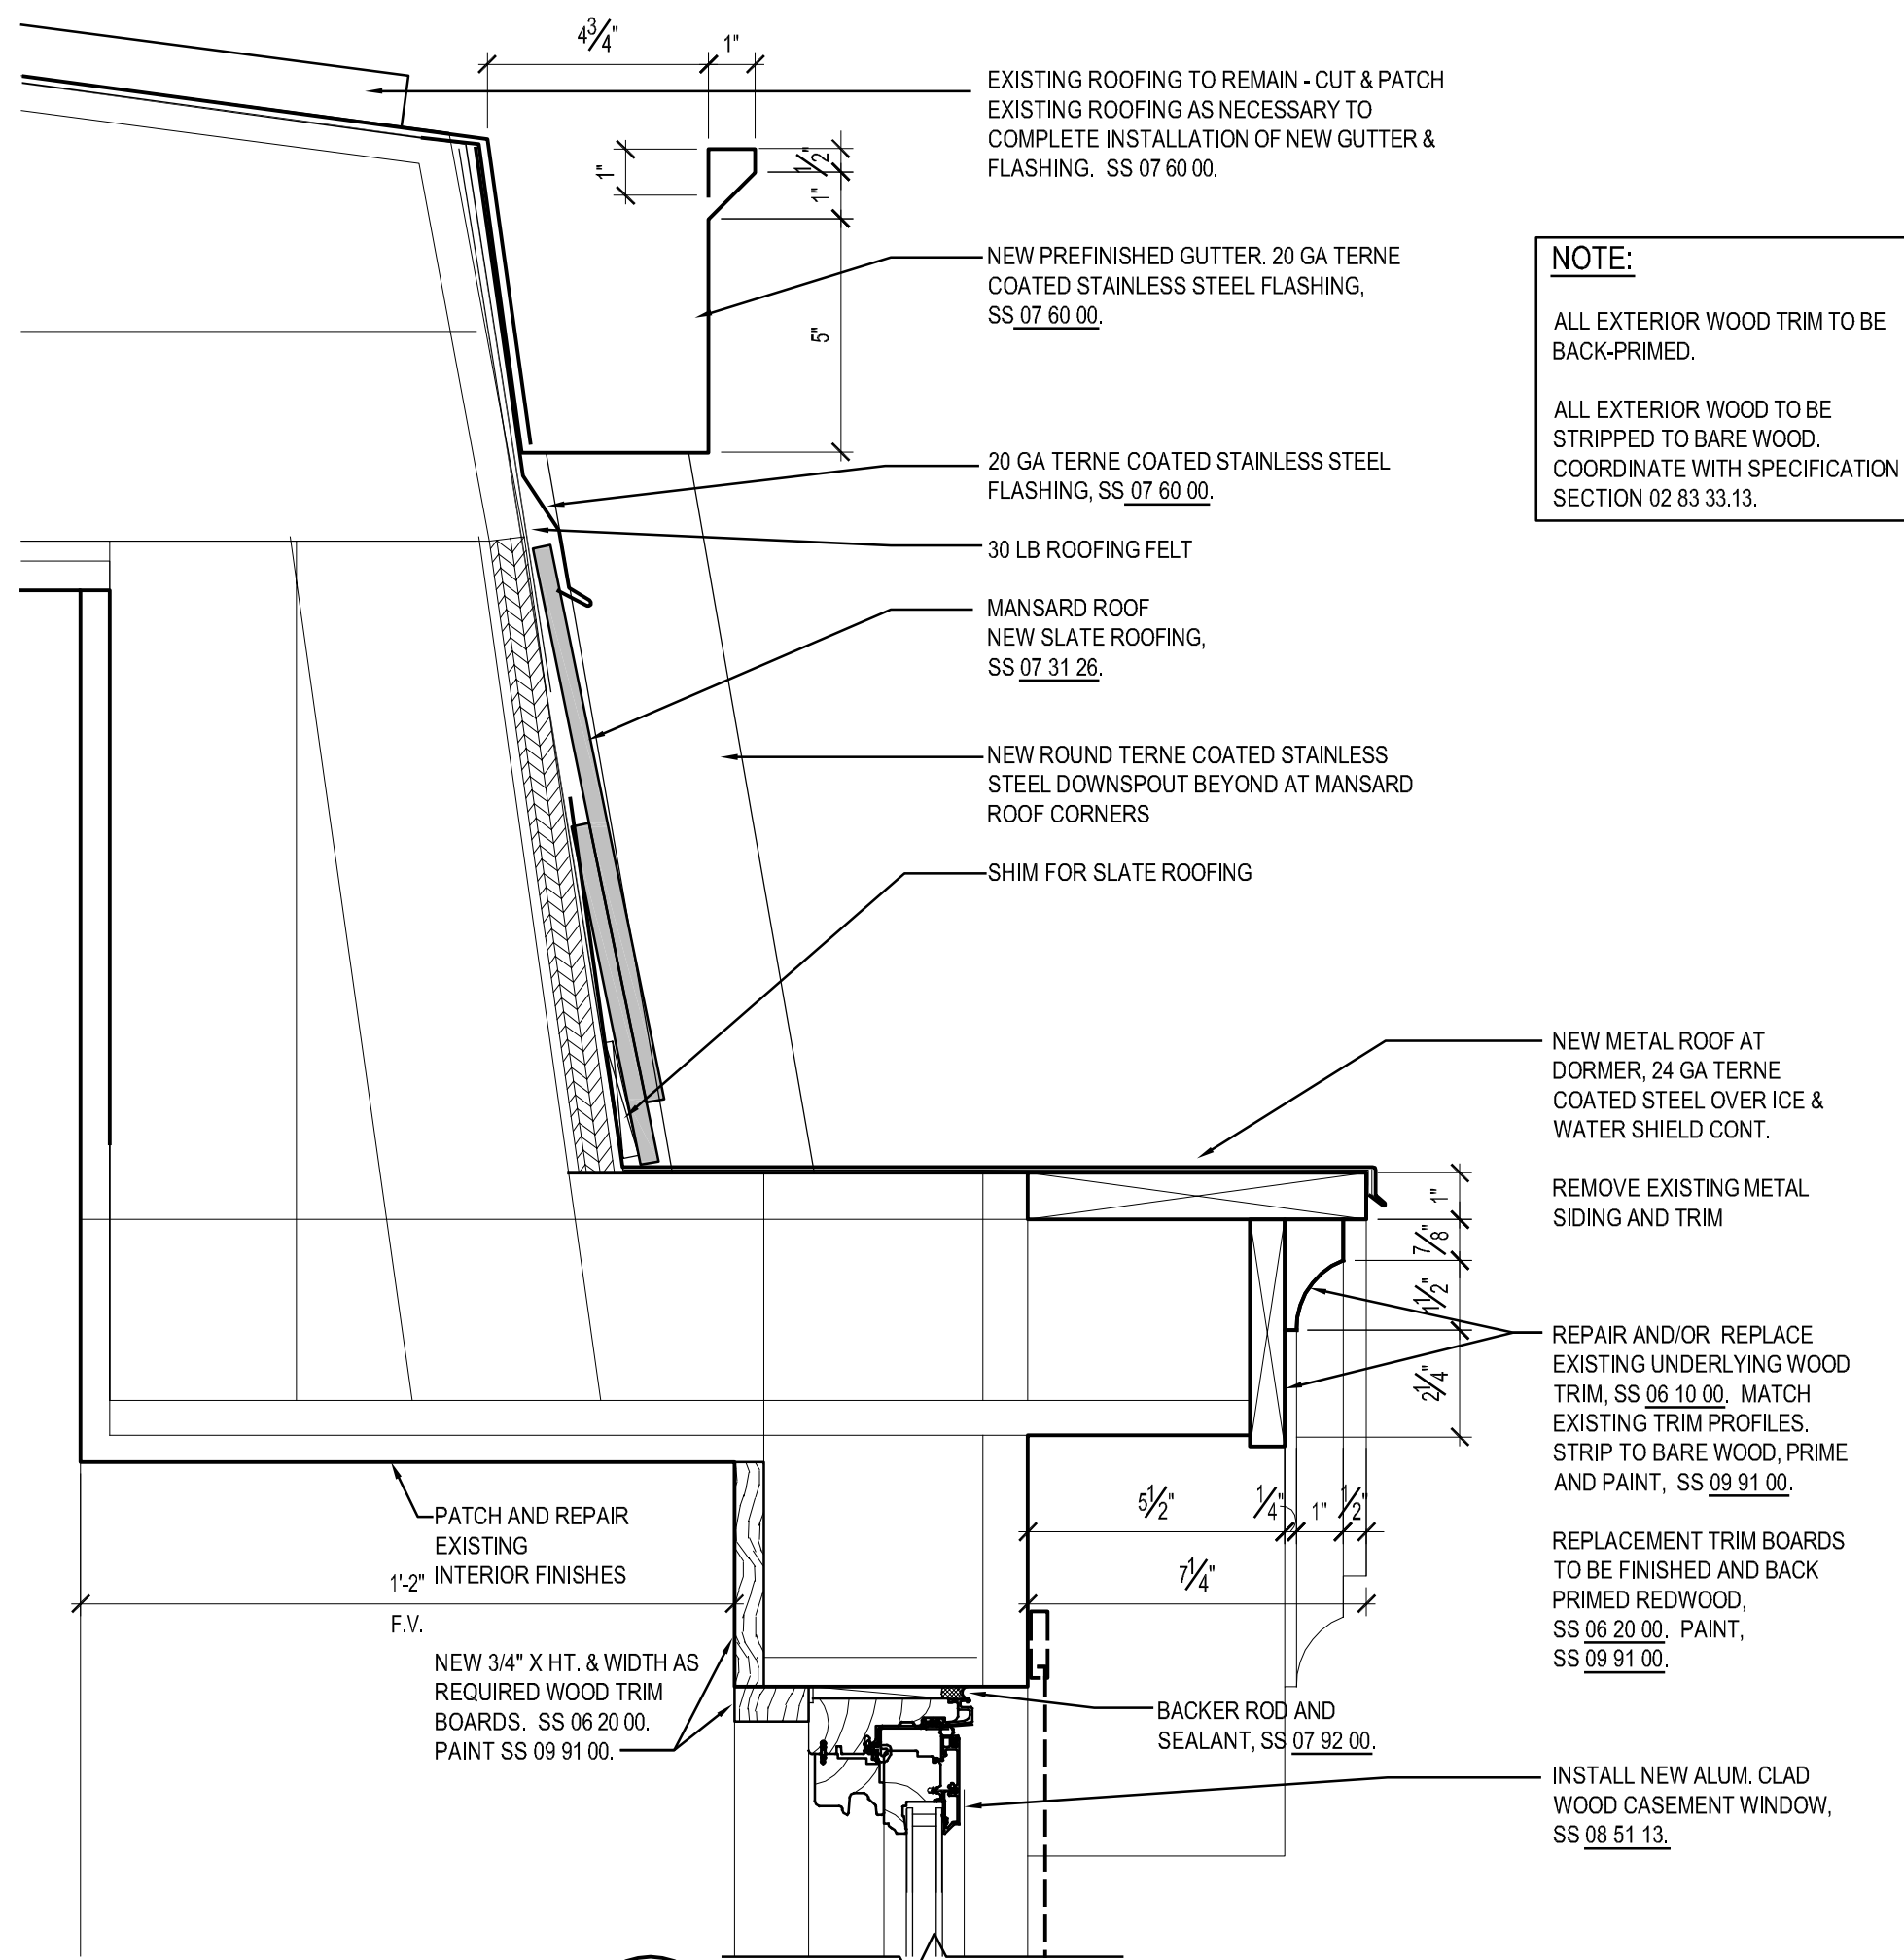


- REPOINT 100% OF BRICK EXCLUDING BRICK ASSOCIATED WITH THE KITCHEN ADDITION. REPOINTING OF THE BED JOINT BETWEEN BRICK AND STONE IS INCLUDED IN THIS WORK. THIS JOINT SHALL BE REPLACED WITH SAND COVERED SEALANT.
- BIDDERS SHALL INCLUDE REPOINTING OF 200 LINEAR FEET OF EXISTING STONE FOUNDATION WALLS. SCOPE OF WORK TO BE DETERMINED IN THE FIELD.
- THE DETAIL ABOVE IS APPLICABLE TO BRICK SURFACES. THE DEPTH OF REMOVAL OF EXISTING MORTAR ON FOUNDATION WALLS SHALL BE 3/4" MIN. OR UNTIL SOUND MORTAR IS REACHED.
- THE SUCCESSFUL BIDDER SHALL ANALYZE HISTORIC MORTAR MATERIAL. REFER TO SPECIFICATION, SECTION 04 05 31.

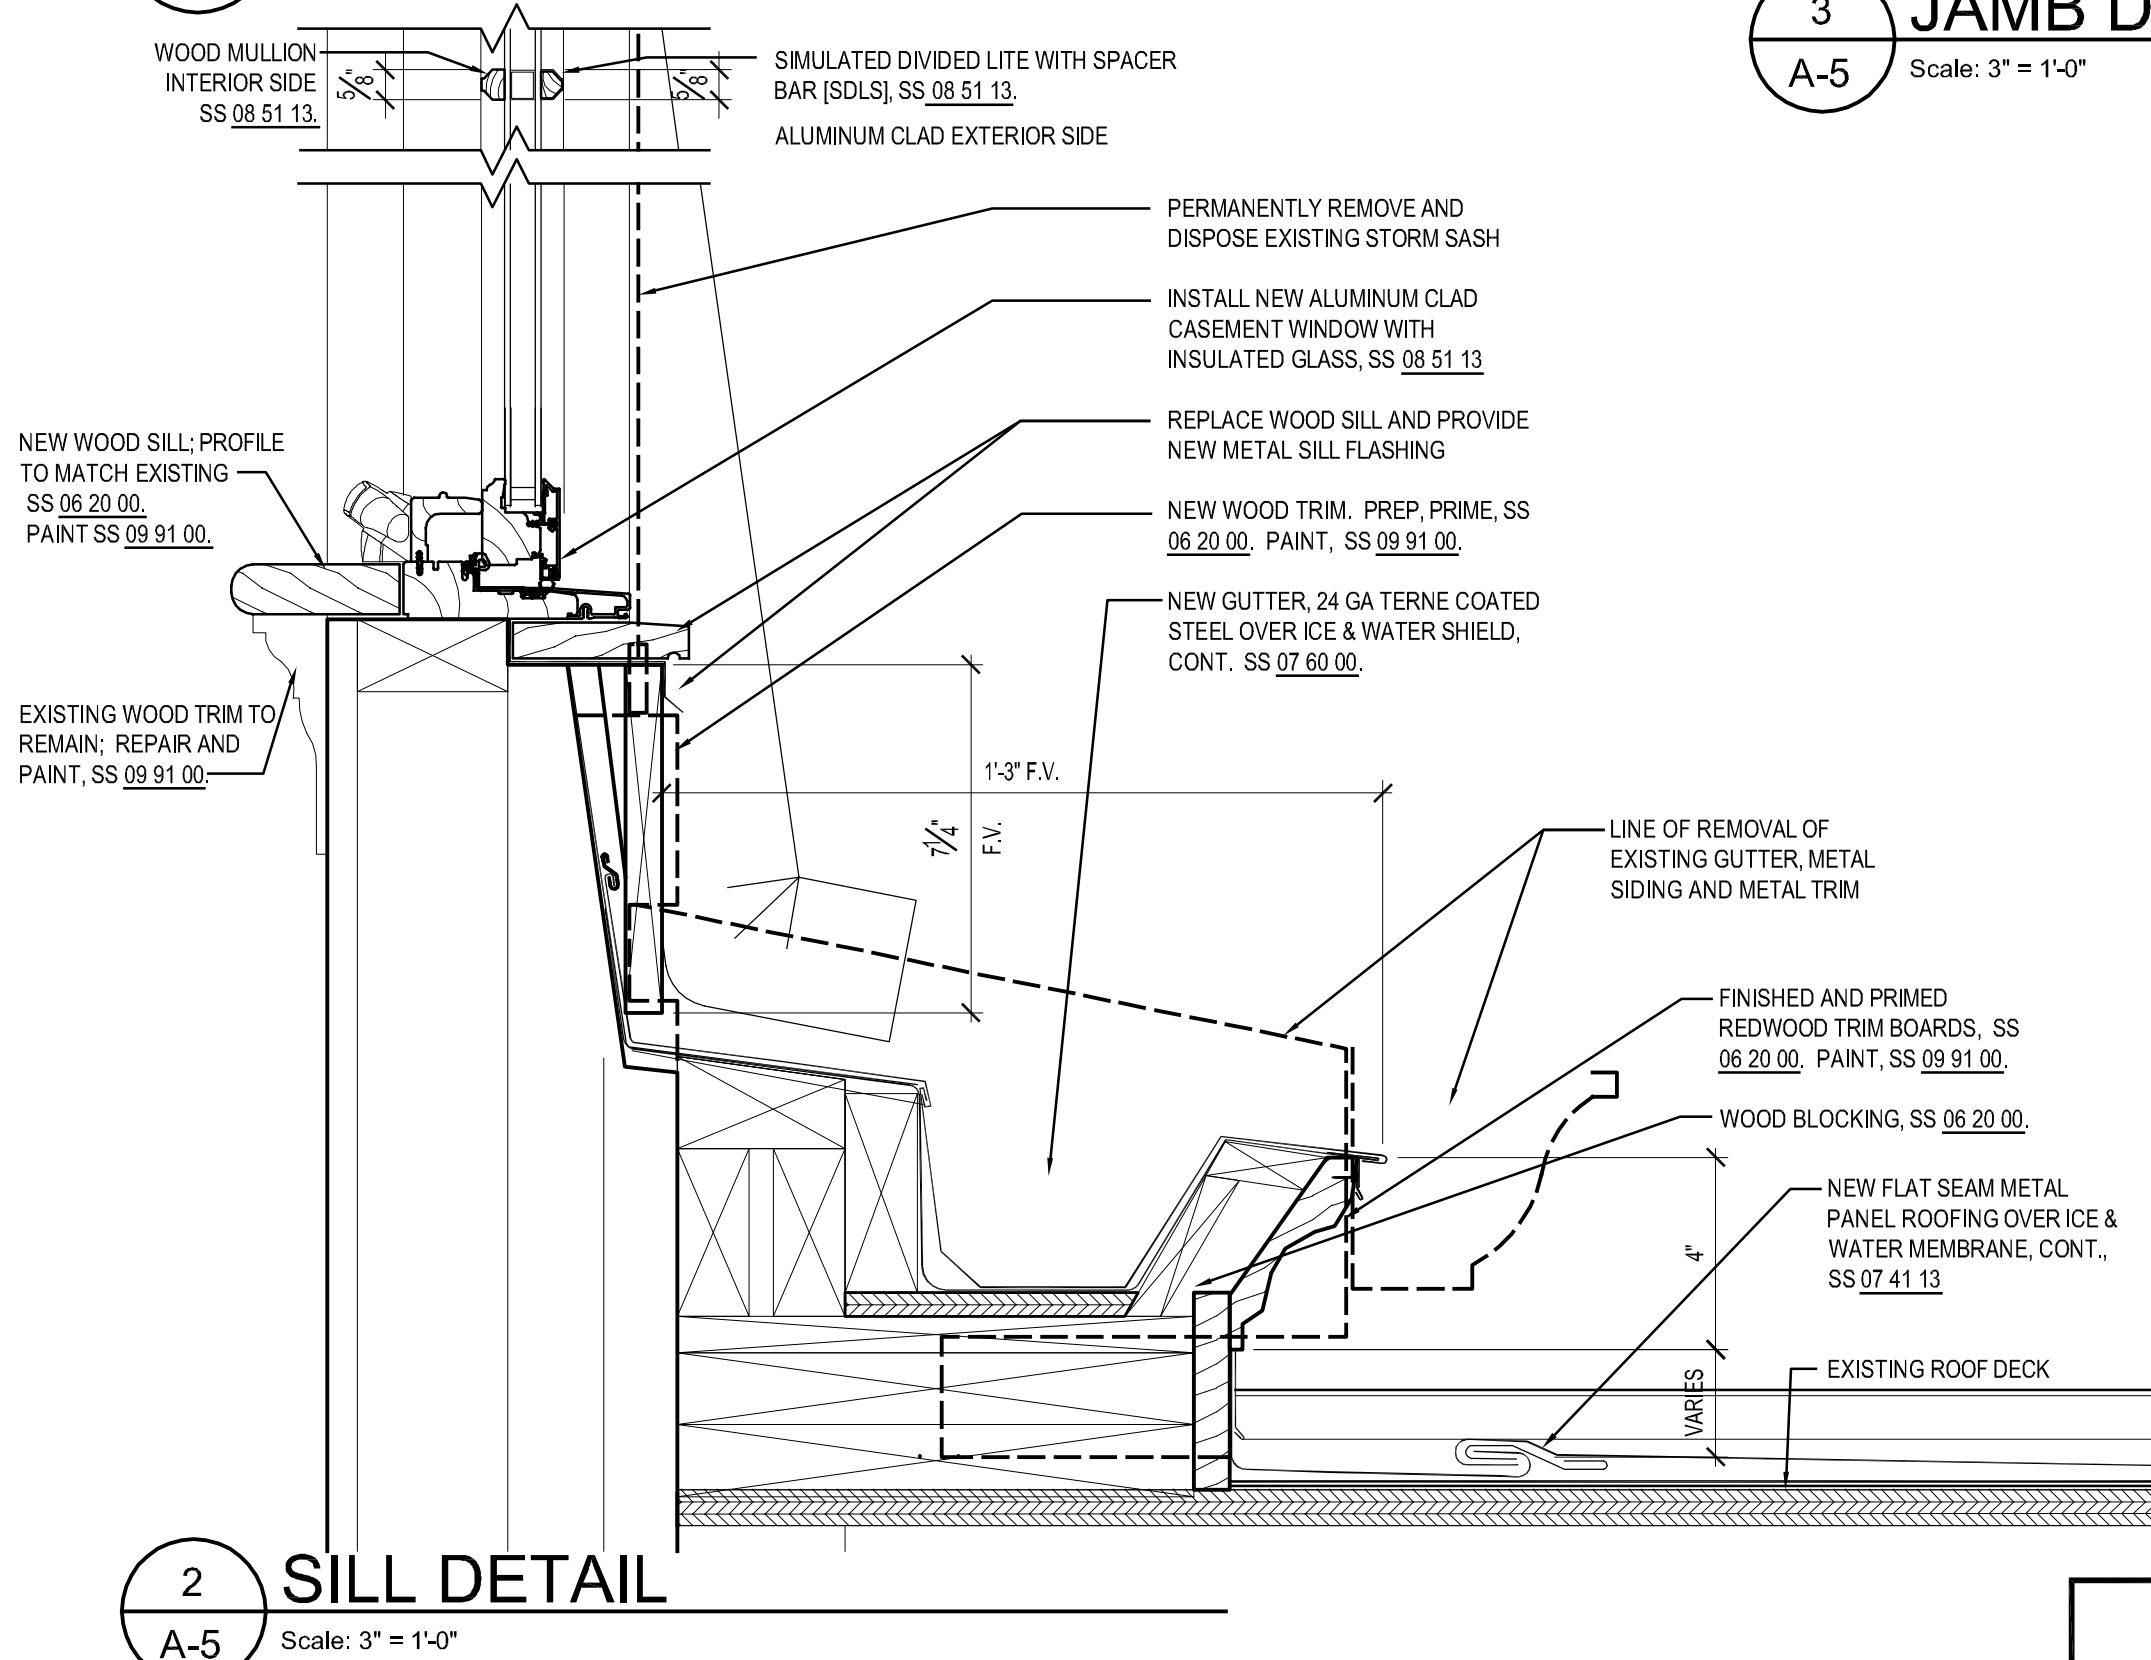

NOTE:
ALL EXTERIOR WOOD TRIM TO BE BACK-PRIMED.
ALL EXTERIOR WOOD TO BE STRIPPED TO BARE WOOD. COORDINATE WITH SPECIFICATION SECTION 02 83 33.13.

DORMER WOOD SURROUND : BASIS OF BID
FOR BIDDING PURPOSES, ALL BIDDERS SHALL ASSUME EXISTING WOOD DORMER MILLWORK AND TRIM REMAINS BENEATH SHEET METAL. BIDDERS SHALL INCLUDE ALL COSTS ASSOCIATED WITH REMOVAL OF EXISTING PAINT TO BARE WOOD SURFACES AND NEW PAINT FINISH.
IF EXISTING WOOD DORMER MILLWORK AND TRIM HAS BEEN IRREPARABLY DAMAGED AND OR DETERIORATED BEYOND REPAIR NEW REDWOOD TRIM WILL BE REQUIRED. BIDDERS SHALL PROVIDE A CONTRACT UNIT PRICE FOR 'DORMER MILLWORK REPLACEMENT' THAT INCLUDES NEW REDWOOD TRIM (3) SIDES OF THE DORMER. ADJUSTMENT TO FINAL CONTRACT COST WILL BE ACCOMPLISHED UTILIZING CONTRACT UNIT PRICES.

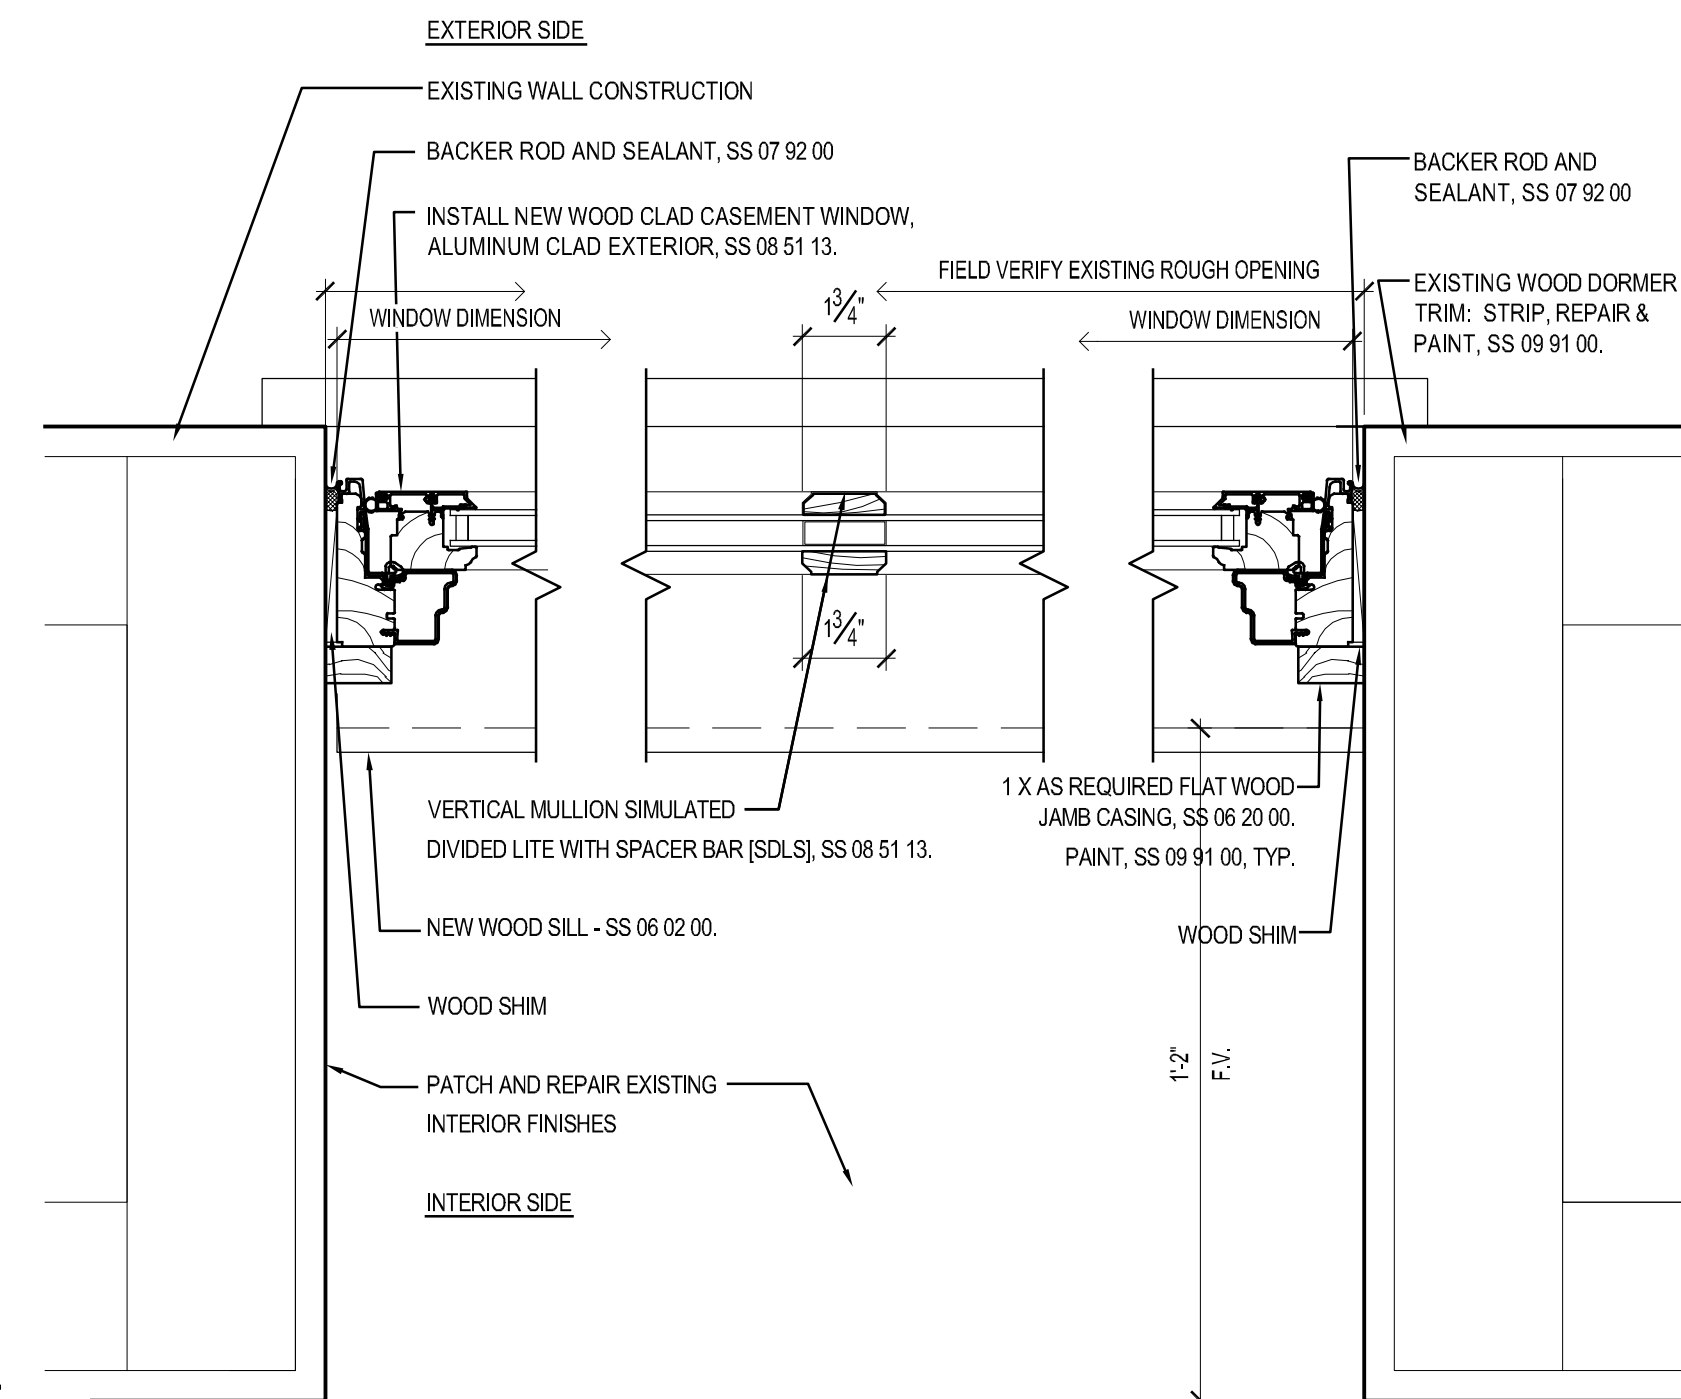

100% BID DOCUMENTS	4/07/11
95% DESIGN DOCUMENTS	1/11/11
90% DESIGN DOCUMENTS	11/22/10
50% DESIGN DOCUMENTS	10/08/10
Revisions	Date

CONSULTANTS:

Tate•Hill•Jacobs: Architects
346 East Main Street • Lexington • Kentucky • 40507
Telephone 859 • 252 • 5994 Facsimile 859 • 253 • 1607



ARCHITECT/ENGINEERS:

SMITHGROUP
architecture engineering interiors planning
SMITHGROUP, INC.
500 GRISWOLD
SUITE 1700
DETROIT, MICHIGAN 48226
T 313.983.3600
F 313.983.3636
www.smithgroup.com



NATIONAL CEMETERY ADMINISTRATION

Drawing Title DETAILS	Project Title Renovate Meigs Lodge Building Lebanon National Cemetery	Project Number
Approved Project Director	Location Marion County, Kentucky	Building Number
Date APRIL 7, 2011	Checked MJ	Drawn JES
		Drawing Number A-5 Dwg. 7 of 12

100% BID DOCUMENTS