
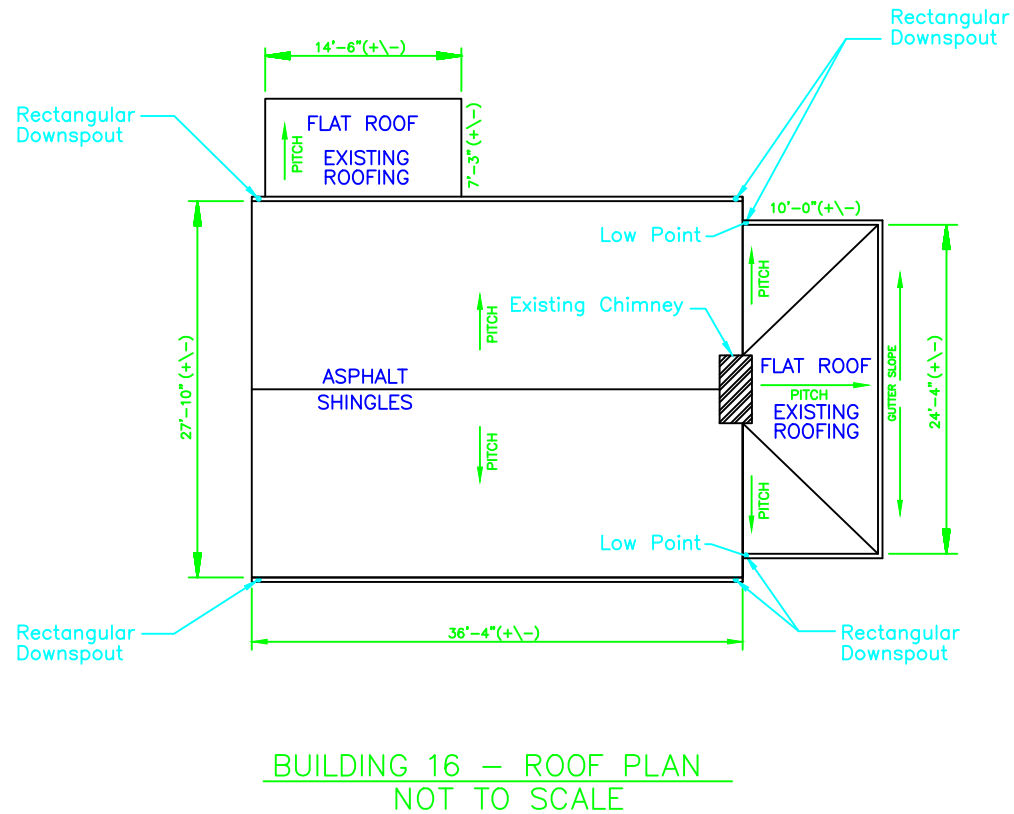
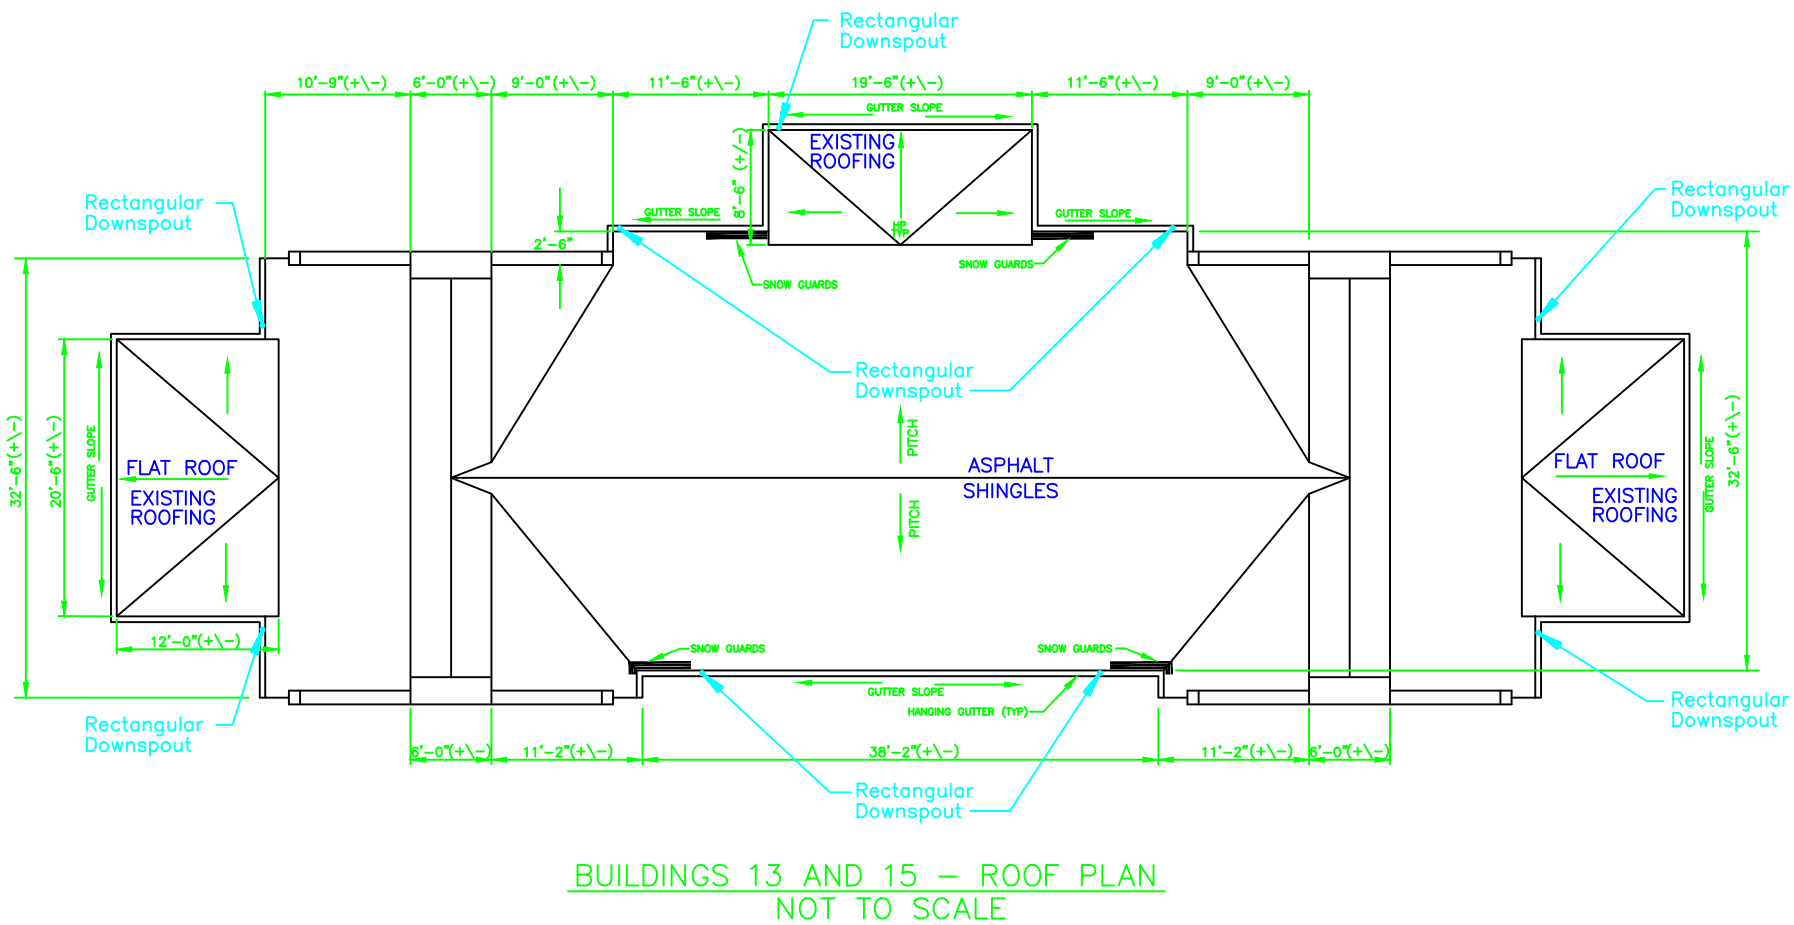
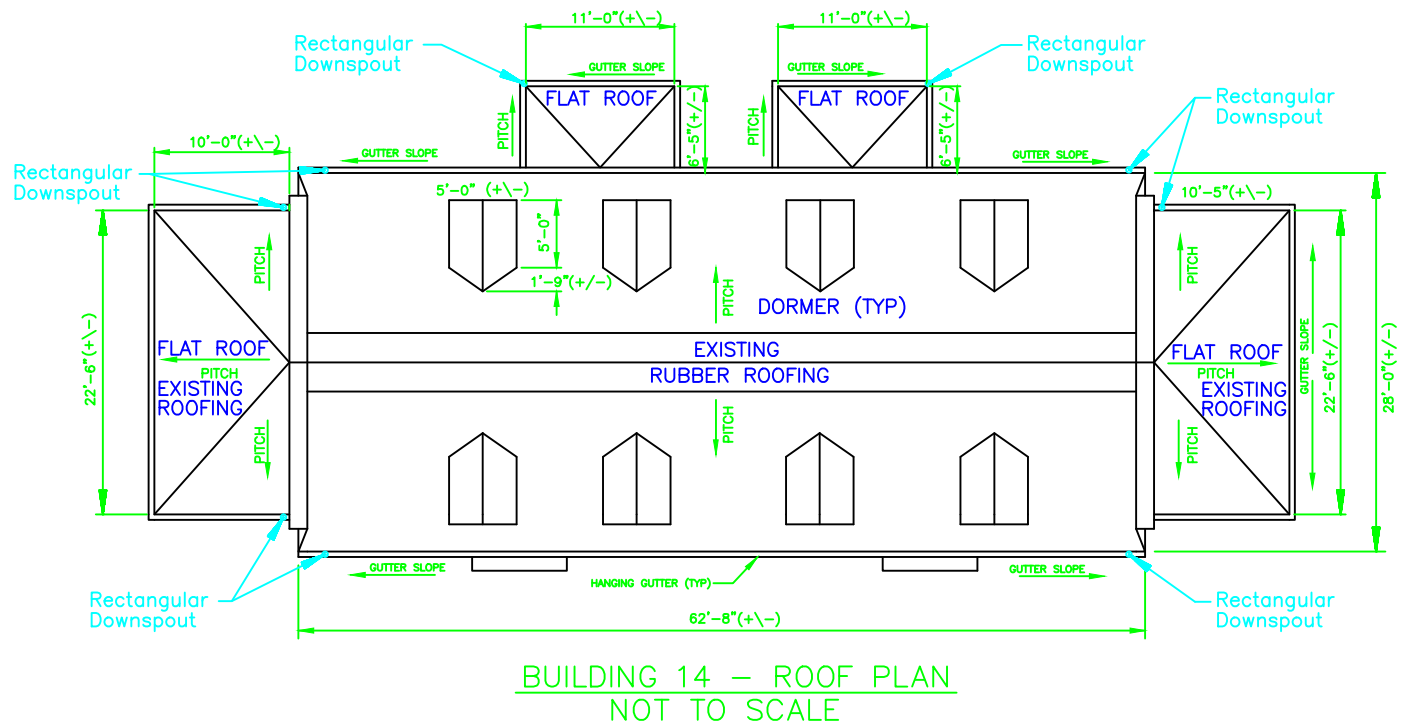


General Notes

1. All dimensions are approximate; contractor shall verify all dimensions and exact locations before commencement of work.
2. Provide dust protection for demolition and construction in all areas of work in accordance with ICCP Permitting.
3. All work shall be completed in accordance with construction phasing as indicated in Phasing Notes, VA Scope of Work, VA Specifications and VA Drawings.

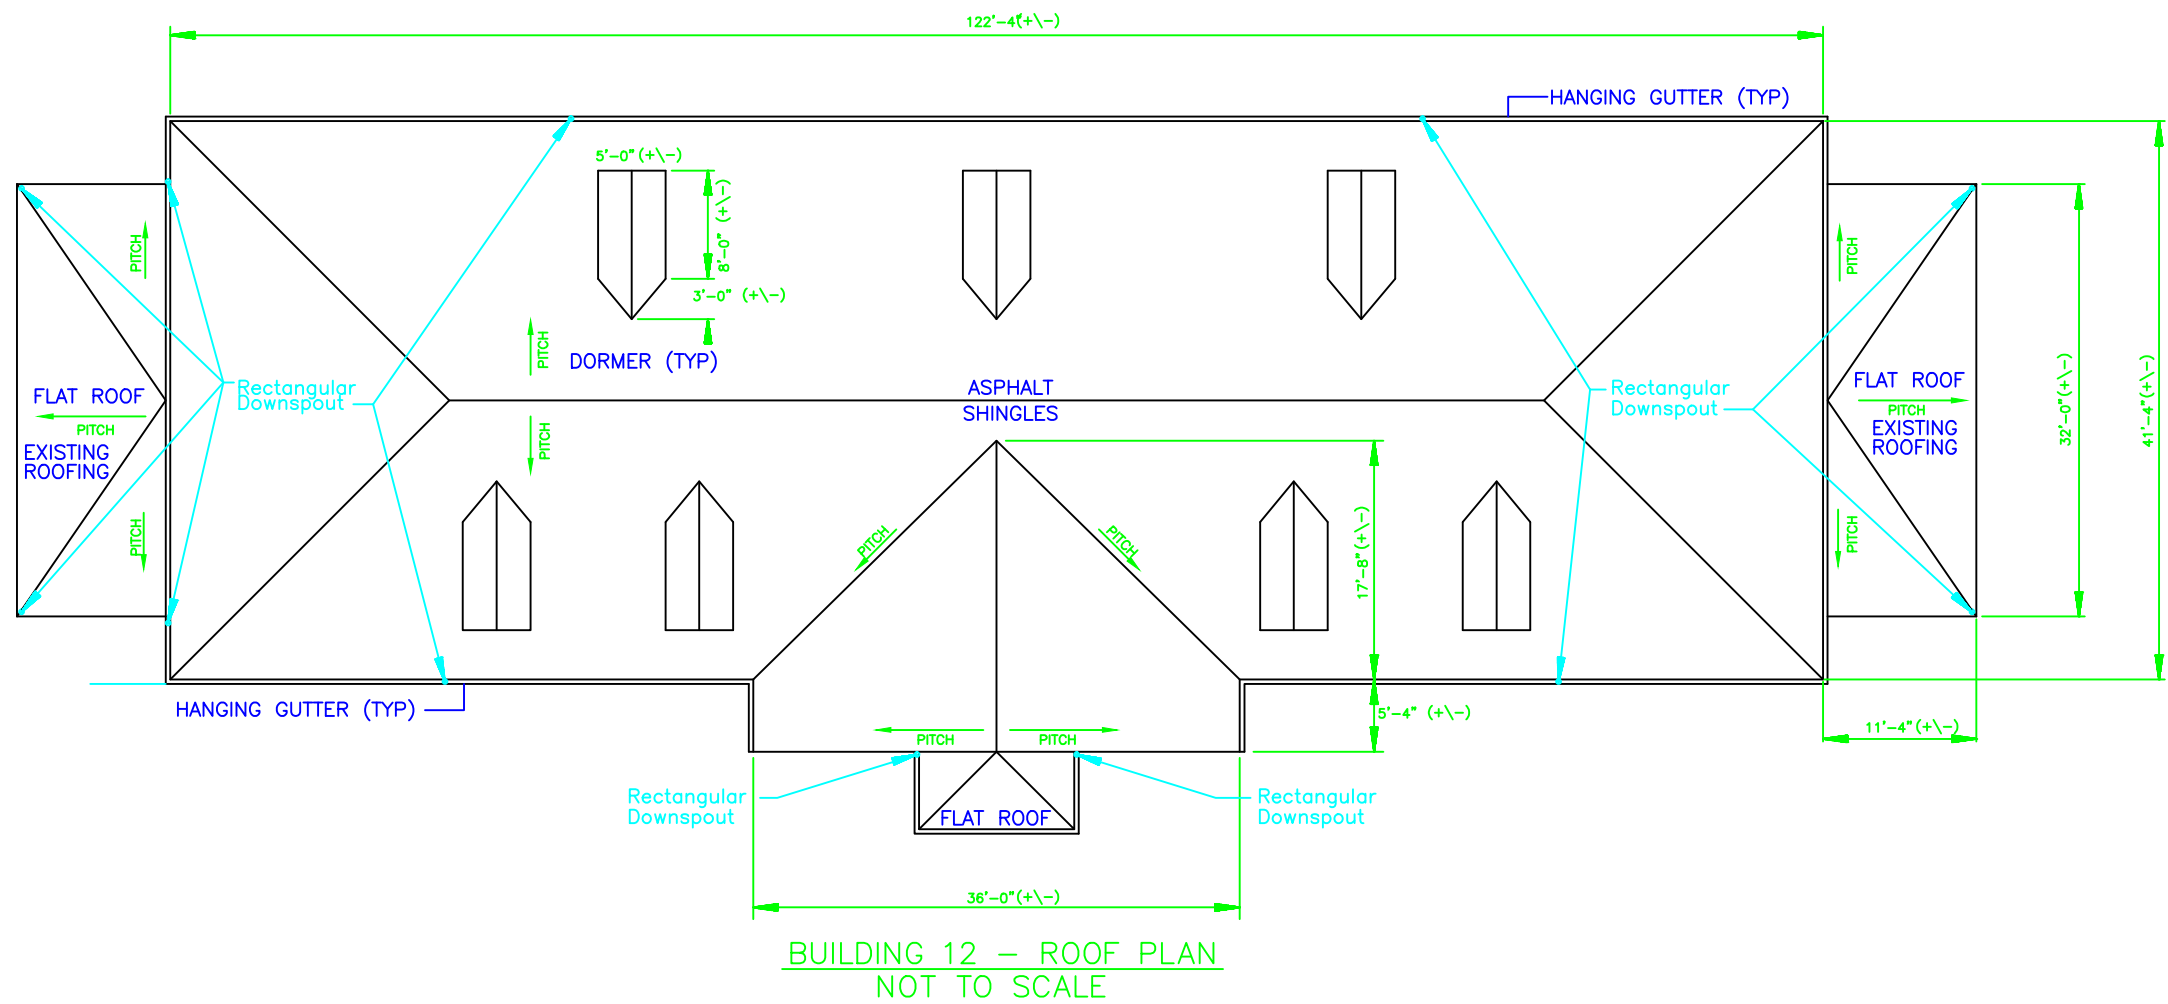

Revisions	Date				Drawing Title		Project Title		Date	
					FACILITY BUILDINGS		REPLACE ROOFS		01/23/2012	
					ROOFING PLAN				Project No.	
					Approved: Michael Reppucci—Project Mgr.		Building Number		518-11-025	
					Approved: Joshua Farber—Service Chief		12,13,14,15,16		Checked	
							Location: Edith Nourse Rogers Memorial Veterans Hospital		MR	
							200 Springs Road		Drawn	
							Bedford, MA 01730		PL	
									Drawing No.	
									3 OF 5	