
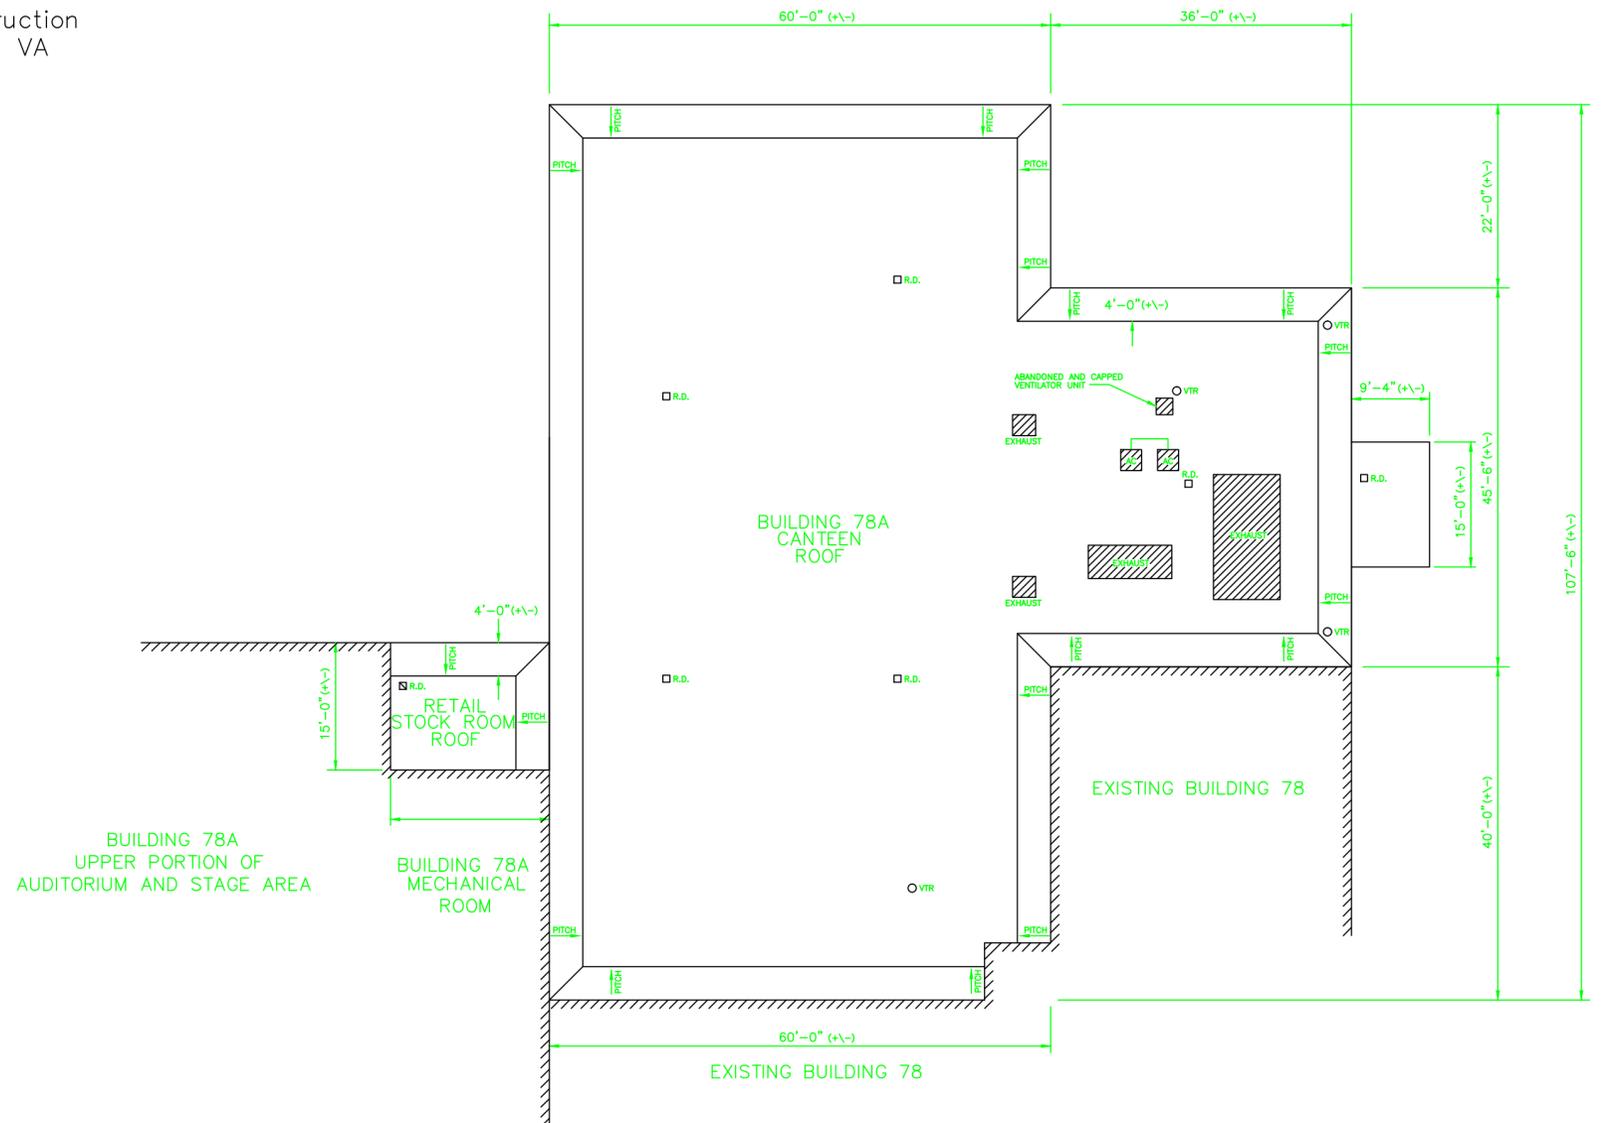


General Notes

1. All dimensions are approximate; contractor shall verify all dimensions and exact locations before commencement of work.
2. Provide dust protection for demolition and construction in all areas of work in accordance with ICCP Permitting.
3. All work shall be completed in accordance with construction phasing as indicated in Phasing Notes, VA Scope of Work, VA Specifications and VA Drawings.

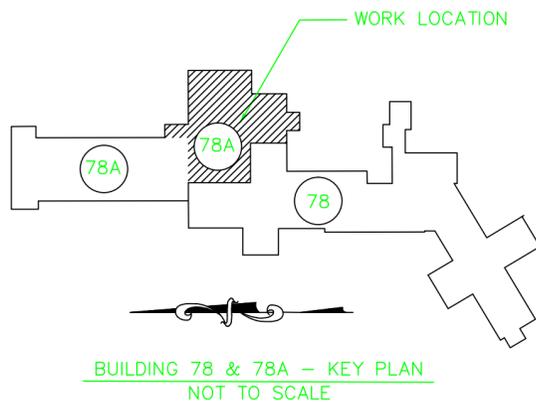

Revisions	Date

Professional Seal	Approved: Michael Reppucci—Project Mgr.
	Approved: Joshua Farber—Service Chief

Drawing Title FACILITY BUILDINGS ROOFING PLAN	
Approved: Michael Reppucci—Project Mgr.	
Approved: Joshua Farber—Service Chief	

Project Title REPLACE ROOFS	
Building Number 78A	Checked MR
Building No. 5 OF 5	Drawn PL

Date 01/23/2012	
Project No. 518-11-025	

Department of
Veterans Affairs
VA