

CONSTRUCTION PLANS

ORLANDO VA MEDICAL CENTER

WATER MAIN REPLACEMENT

CITY OF ORLANDO, ORANGE COUNTY, FLORIDA

DEVELOPMENT TEAM

LAND OWNER
DEPARTMENT OF VETERAN AFFAIRS
5201 RAYMOND STREET
ORLANDO, FLORIDA 32803
PHONE: (321) 397-6001
CONTACT: DAVID LET


SURVEYOR
ATWELL-HICKS
4610 EISENHOWER BLVD., SUITE 200
TAMPA, FLORIDA 33634
PHONE: (813) 888-9500
FAX: (813) 864-4288
CONTACT: JEFF KOHLER

UTILITY PROVIDERS

WATER DEPARTMENT
ORLANDO UTILITIES COMMISSION
100 WEST ANDERSON STREET
ORLANDO, FLORIDA 32801
PHONE: (407) 423-9100

CIVIL ENGINEER
ATWELL-HICKS
4610 EISENHOWER BLVD., SUITE 200
TAMPA, FLORIDA 33634
PHONE: (813) 888-9500
FAX: (813) 864-4288
CONTACT: STACEY ROBERTS

GENERAL CONTRACTOR
COTUENO-ROSE JOINT VENTURE, LLC
10200 EAST US HIGHWAY 92
TAMPA, FLORIDA 33610
PHONE: (813) 628-4395
CONTACT: BILL ROSE

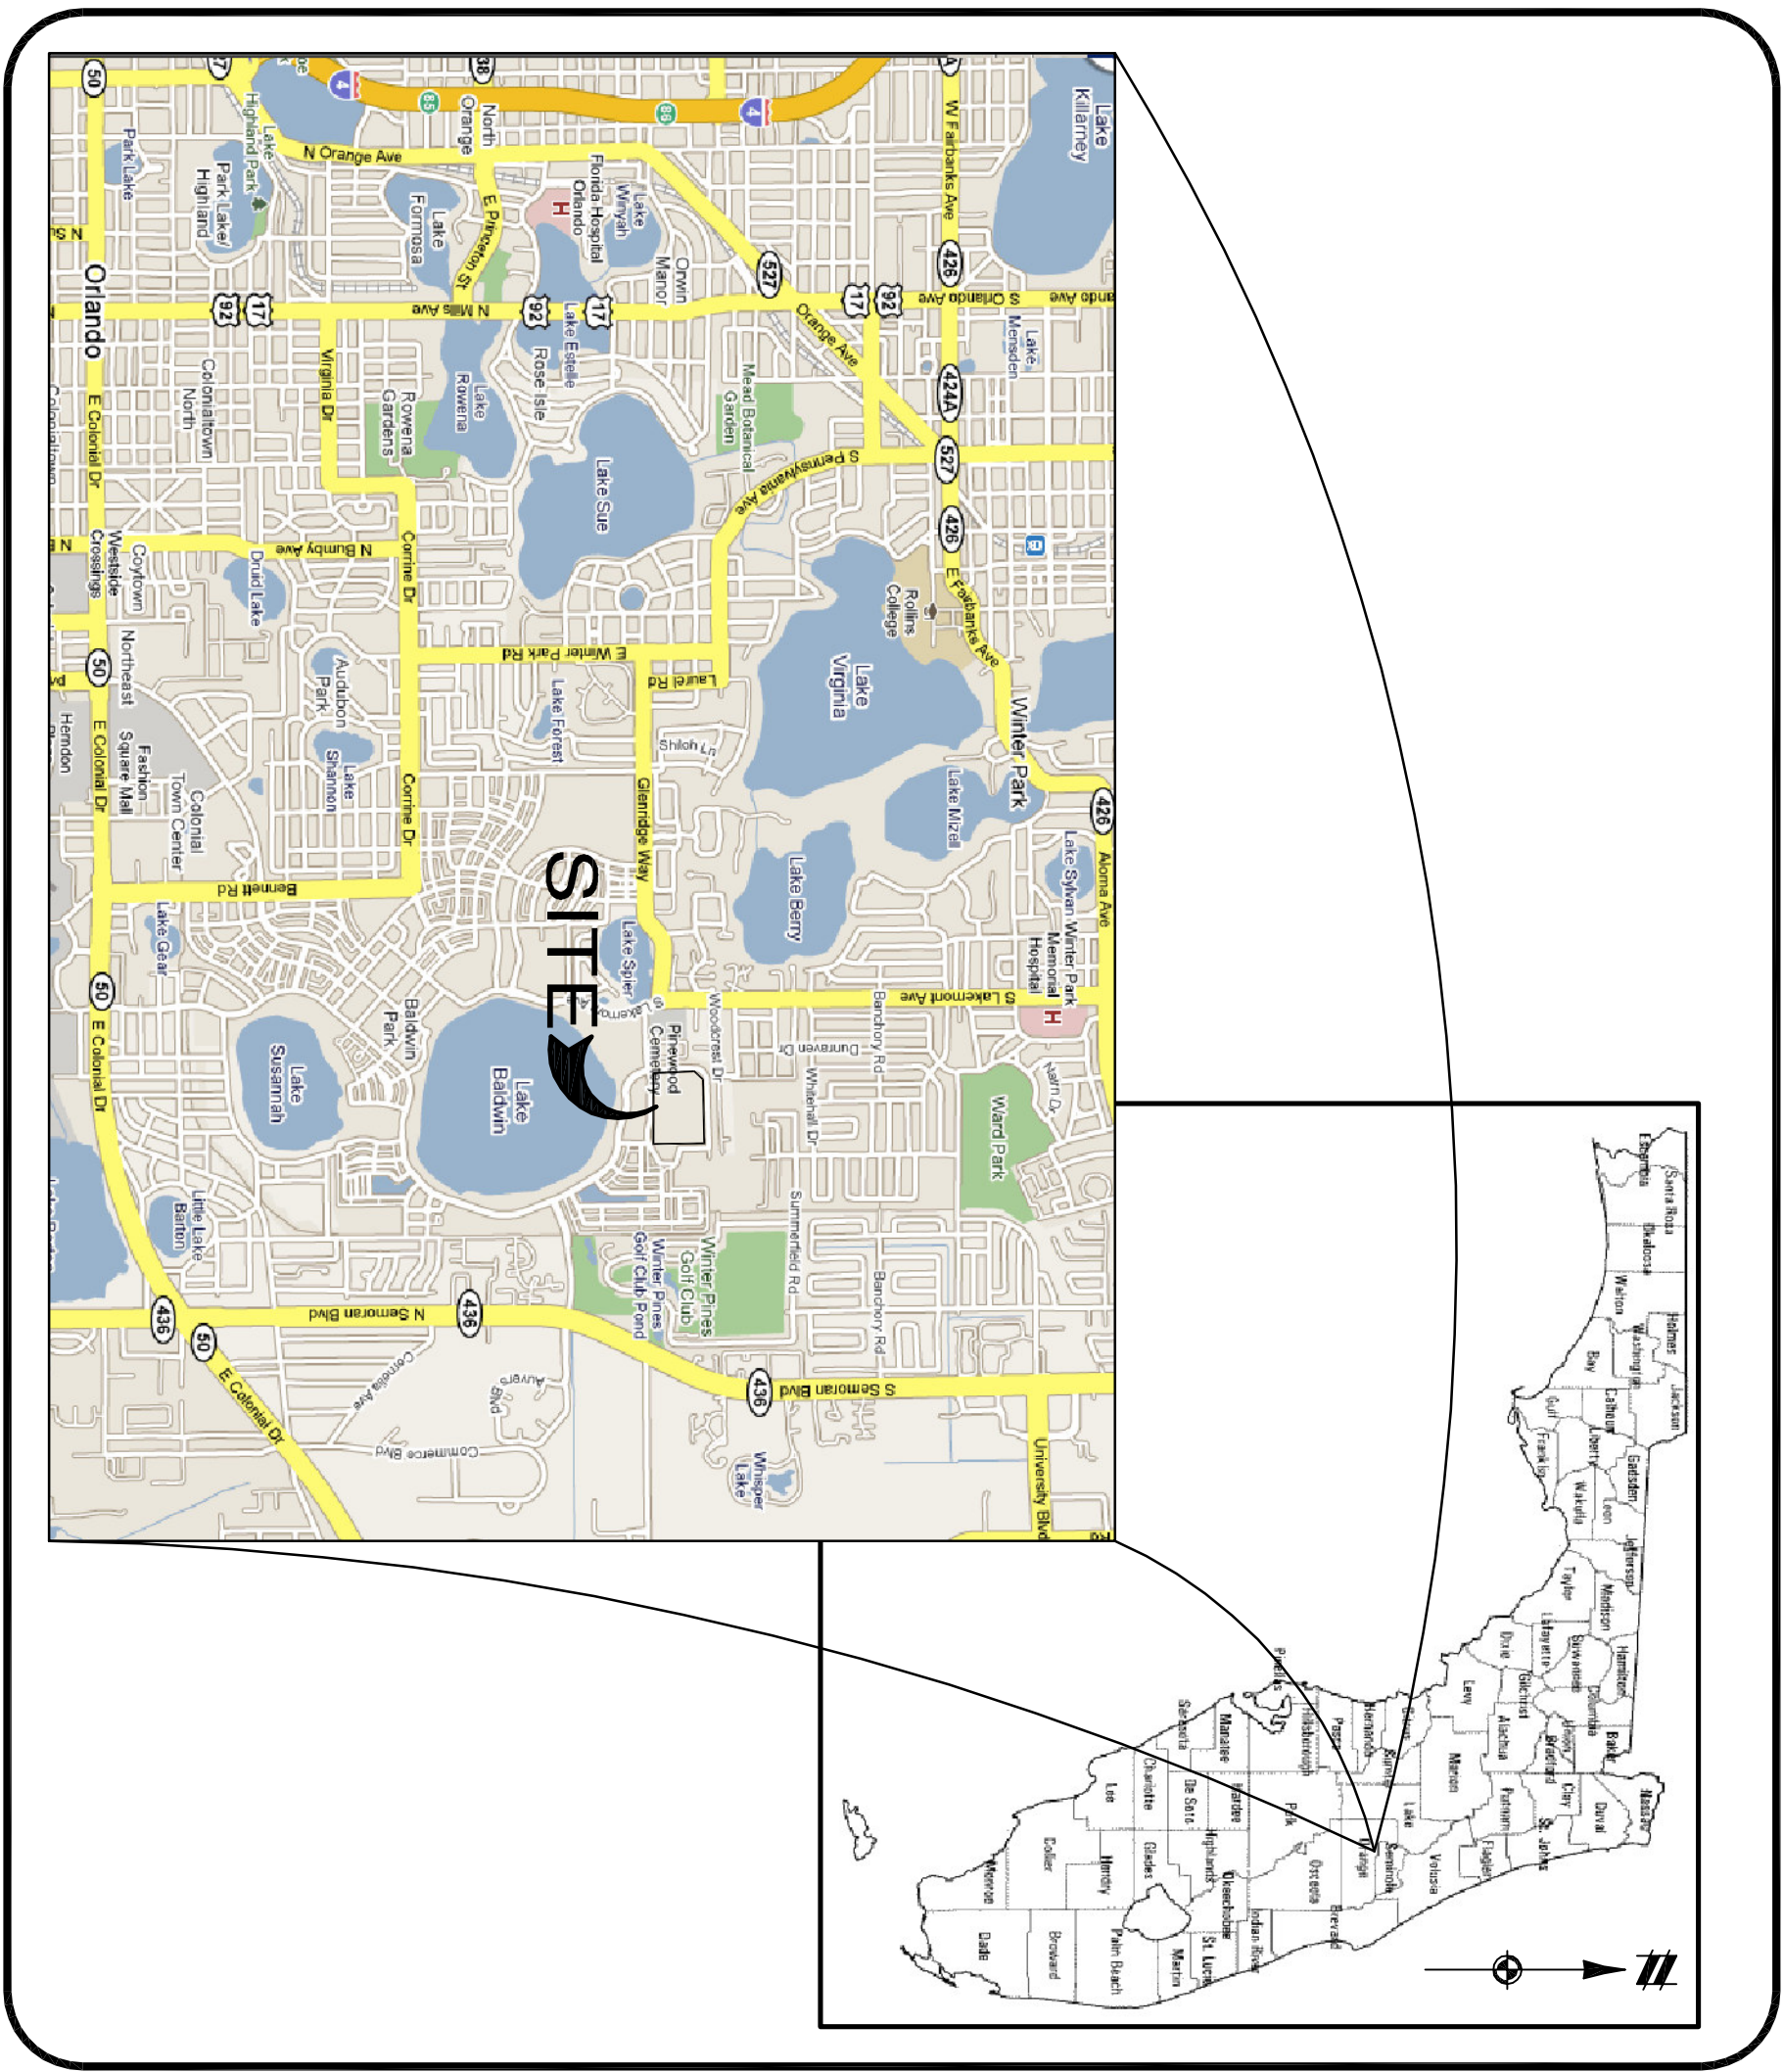

VICINITY MAP – NOT TO SCALE
SECTION 16, T22S, R30E

SHEET INDEX

SHEET NO.	DESCRIPTION
01	COVER SHEET
02	EXISTING CONDITIONS
03	PROPOSED WATER MAIN PLAN
04	PROPOSED WATER MAIN PLAN
05	CONSTRUCTION DETAILS

PROJECT DESCRIPTION

THE PURPOSE OF THIS PROJECT IS TO PROVIDE THE VAMC WITH A NEW PORTABLE WATER MAIN DISTRIBUTION SYSTEM IN ORDER TO SERVICE THE ON-SITE BUILDINGS. THE EXISTING WATER MAIN WILL BE ABANDONED.

FOR PERMIT ONLY

SCALE 0 NONE	FOR PERMIT ONLY
PR. GRR CH. SCS	
BOOK: 152	
CAD FILE: 09001232CP-01-CV.dwg	
JOB: 09001232	
FILE CODE: CP-0-1	
SHEET NO. 01	STEVEN C. SILLS, P.E. PROFESSIONAL ENGINEER NO. 64234

REVISIONS

DATE	CLIENT
AUGUST 5, 2009	DEPARTMENT OF VETERAN AFFAIRS

ORLANDO VA MEDICAL CENTER 35% CONSTRUCTION PLANS COVER SHEET
--

SECTION 16
TOWNSHIP 22 SOUTH, RANGE 30 EAST
CITY OF ORLANDO
ORANGE COUNTY, FLORIDA

**ATWELL-HICKS**
www.atwell-hicks.com

4610 EISENHOWER BLVD, STE 200
TAMPA, FL 33634
813 888 9500
Certificate of Authorization #26204

Engineering
Surveying
Planning

Environmental
Ecological
Water Resources