


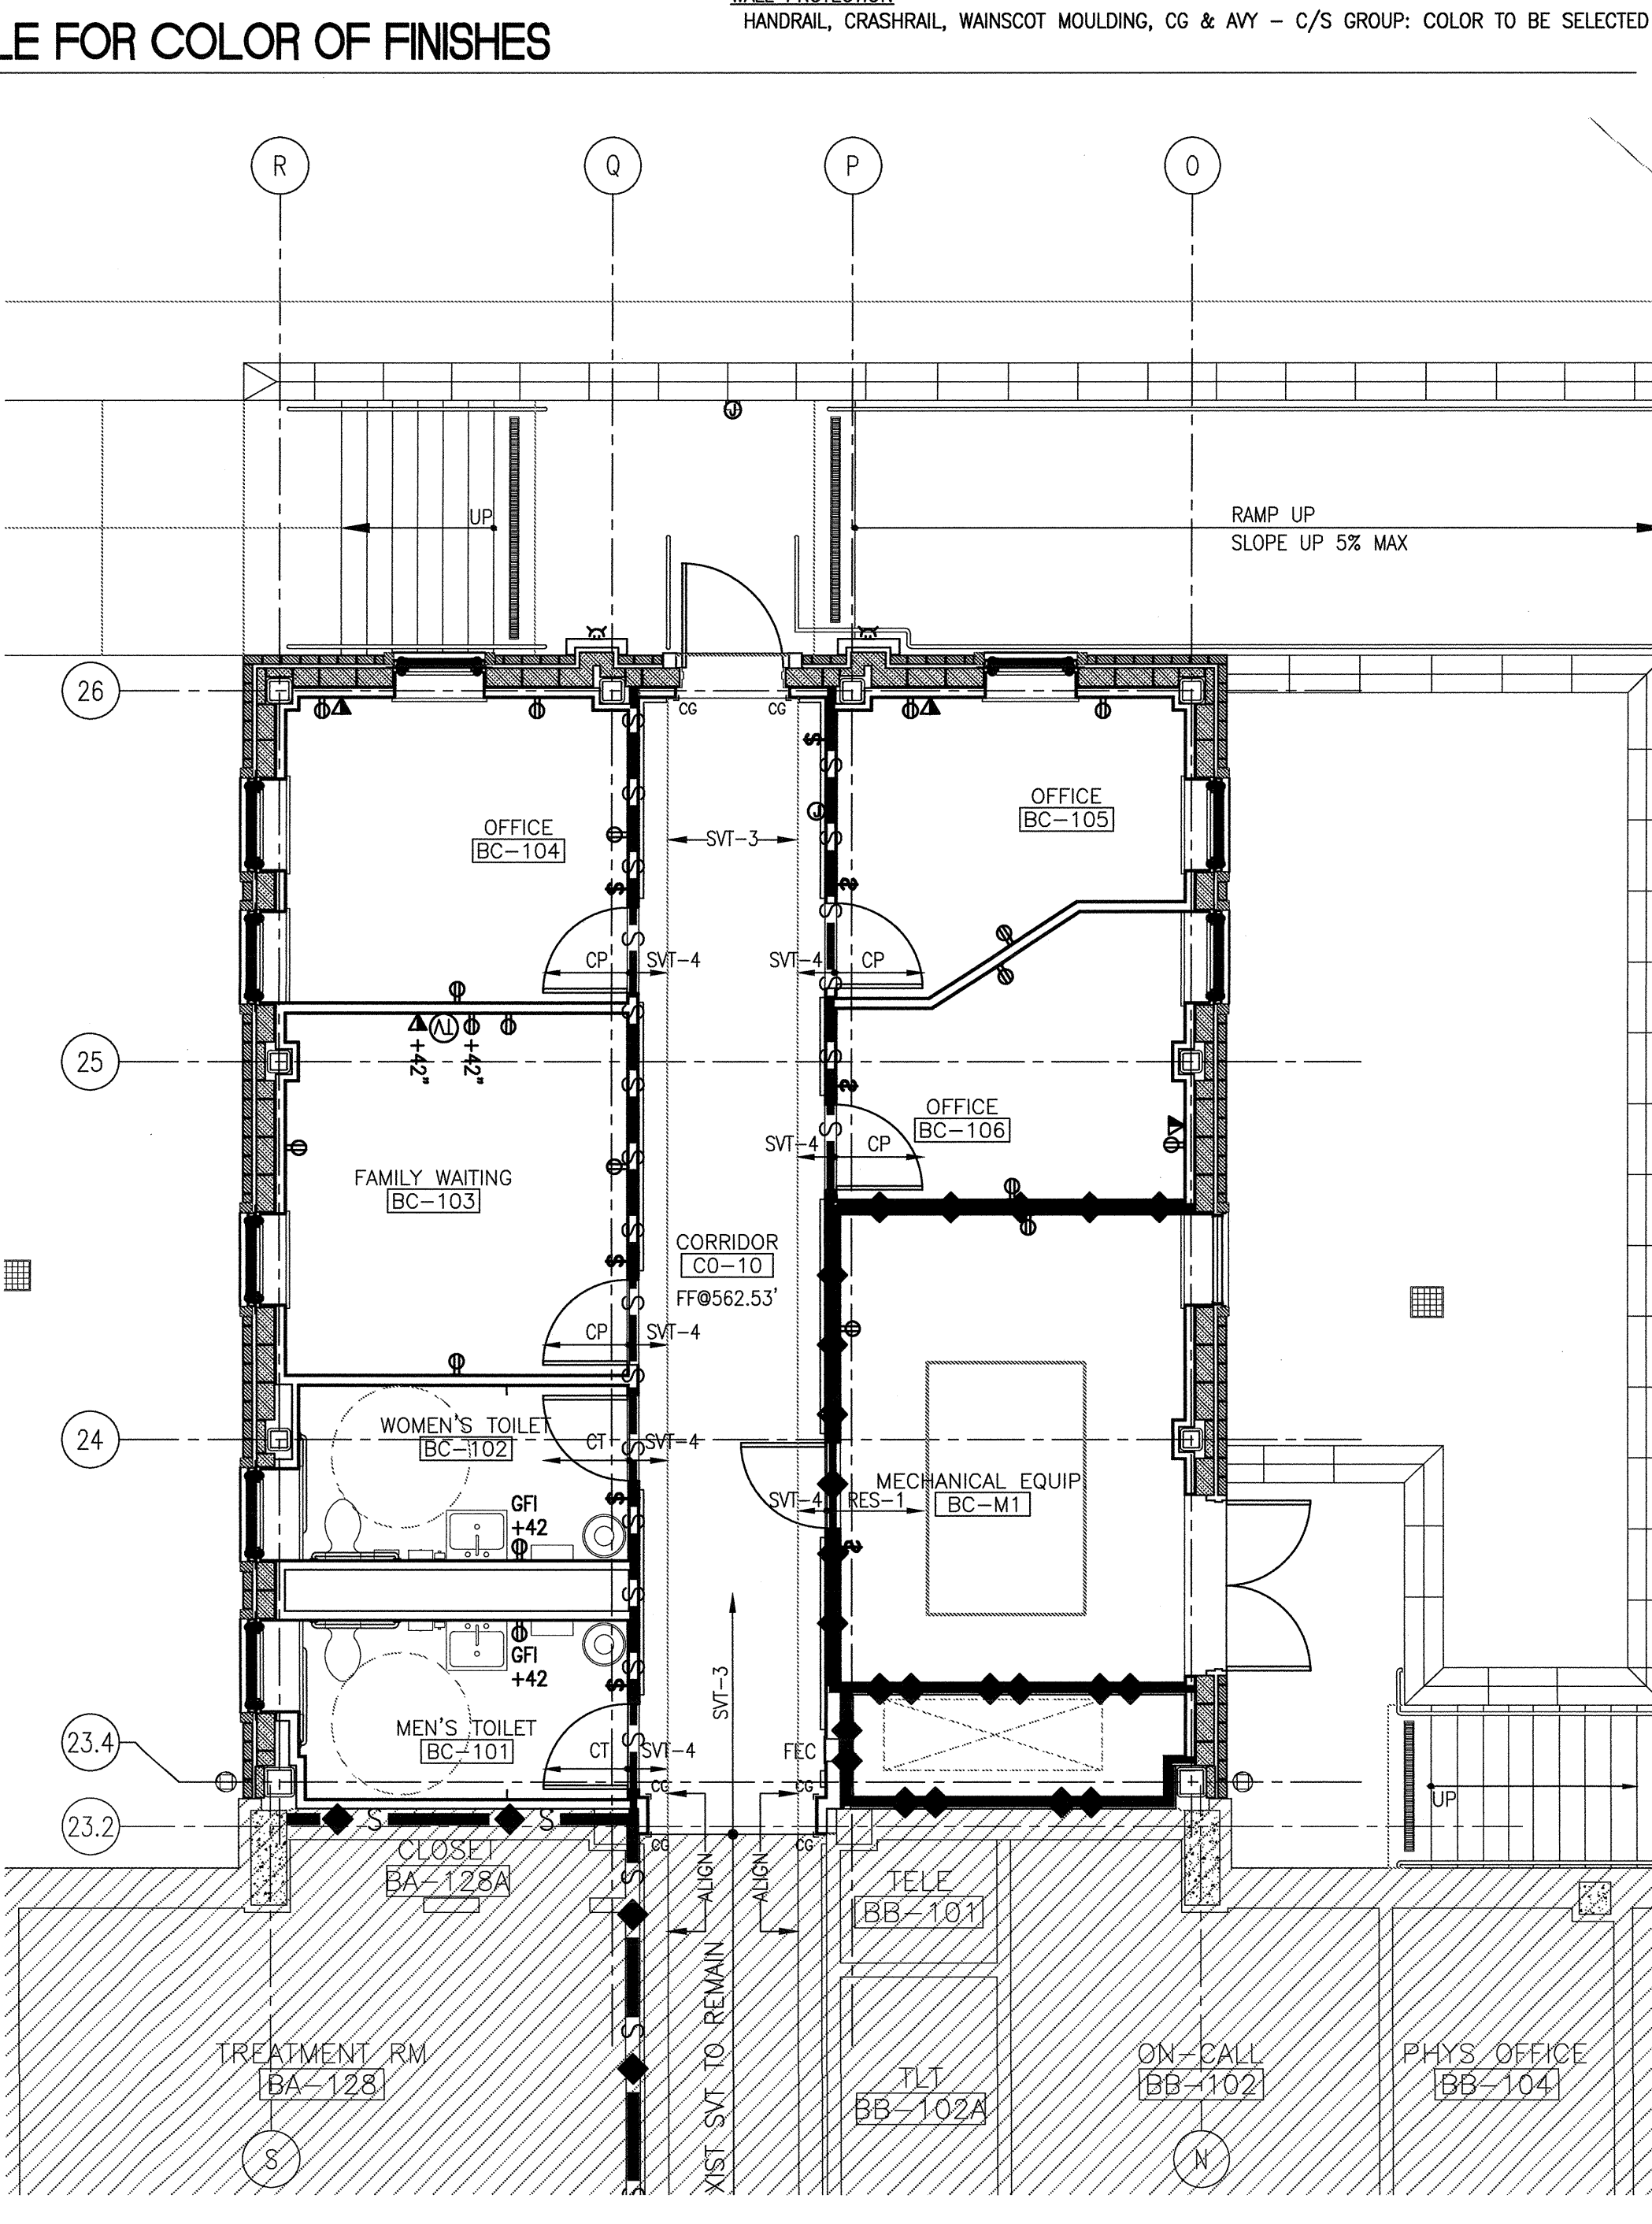
- ## 05 FINISH LEGEND ABBREVIATIONS

- 04 GENERAL NOTES  
SCALE: N.T.S.

## 02 SCHEDULE FOR FINISHES



<b>ISSUED FOR BIDS*</b> Project Number <b>674A4-CS1-516</b>		<b>FULLY SPRINKLERED</b>  <b>Office of Construction and Facilities Management</b>   <b>Department of Veterans Affairs</b>
Building Number <b>11</b>		
Drawing Number <b>11-AS-104</b>  Dwg. of		



## BASEMENT FLOOR FINISHES PLAN

FIN. FLR. = 562.53

ARCHITECT/ENGINEERS:

DO NOT SCALE THESE DRAWINGS. G.C. TO FIELD VERIFY DIMENSIONS

Approved: Project Director

Location	WACO TEXAS
----------	------------

<p><b>*ISSUED FOR BIDS*</b></p> <p>Project Number <b>674A4-CS1-516</b></p>	
<p>Building Number <b>11</b></p>	
<p>Drawing Number <b>11-AS-1.04</b></p> <p>Dwg. of</p>	