

EQUIPMENT TAG	ROOM	EQUIPMENT	RESPONSIBILITY	EQUIPMENT TAG	ROOM	EQUIPMENT	RESPONSIBILITY
SECOND FLOOR				SECOND FLOOR			
201	2C-105	CHAIR	VV	230	2C-103	REFRIGERATOR	VV
202	2C-105	CHAIR	VV	231	2C-103	CLOCK	VV
203	2C-105	CHAIR	VV				
204	2C-105	CHAIR	VV				
205	2C-105	CHAIR	VV				
206	2C-105	CHAIR	VV				
207	2C-105	CHAIR	VV				
208	2C-105	CHAIR	VV				
209	2C-105	42" DIA TABLE	VV				
210	2C-105	42" DIA TABLE	VV				
211	2C-105	MICROWAVE	VC				
212	2C-105	REFRIGERATOR	VC				
213	1C-104	CHAIR	VV				
214	1C-104	CHAIR	VV				
215	1C-104	CHAIR	VV				
216	1C-104	CHAIR	VV				
217	1C-104	CHAIR	VV				
218	1C-104	CHAIR	VV				
219	1C-104	CHAIR	VV				
220	1C-104	CHAIR	VV				
221	1C-104	48" DIA TABLE	VV				
222	1C-104	48" DIA TABLE	VV				
223	1C-104	POOL TABLE W/ ACCESSORIES	VC				
224	1C-104	RECESSED POOL QUE RACK	VC				
225	1C-101	WASHER	VC				
226	1C-101	WASHER	VC				
227	1C-101	DRYER	VC				
228	1C-101	DRYER	VC				
229	C2-10	FIRE EXTINGUISHER CABINET	CC				

EQUIPMENT TAG	ROOM	EQUIPMENT	RESPONSIBILITY	EQUIPMENT TAG	ROOM	EQUIPMENT	RESPONSIBILITY
FIRST FLOOR				FIRST FLOOR			
101	1C-105	CHAIR	VV	130	1C-103	REFRIGERATOR	VV
102	1C-105	CHAIR	VV	131	1C-103	CLOCK	VV
103	1C-105	CHAIR	VV				
104	1C-105	CHAIR	VV				
105	1C-105	CHAIR	VV				
106	1C-105	CHAIR	VV				
107	1C-105	CHAIR	VV				
108	1C-105	CHAIR	VV				
109	1C-105	42" DIA TABLE	VV				
110	1C-105	42" DIA TABLE	VV				
111	1C-105	MICROWAVE	VC				
112	1C-105	REFRIGERATOR	VC				
113	1C-104	CHAIR	VV				
114	1C-104	CHAIR	VV				
115	1C-104	CHAIR	VV				
116	1C-104	CHAIR	VV				
117	1C-104	CHAIR	VV				
118	1C-104	CHAIR	VV				
119	1C-104	CHAIR	VV				
120	1C-104	CHAIR	VV				
121	1C-104	48" DIA TABLE	VV				
122	1C-104	48" DIA TABLE	VV				
123	1C-104	POOL TABLE W/ ACCESSORIES	VC				
124	1C-104	RECESSED POOL QUE RACK	VC				
125	1C-101	WASHER	VC				
126	1C-101	WASHER	VC				
127	1C-101	DRYER	VC				
128	1C-101	DRYER	VC				
129	C1-10	FIRE EXTINGUISHER CABINET	CC				

29 SECOND FLOOR EQUIPMENT LIST

SCALE: N.T.S.

24 FIRST FLOOR EQUIPMENT LIST

SCALE: N.T.S.


04 GENERAL NOTES

SCALE: N.T.S.

EQUIPMENT TAG	ROOM	EQUIPMENT	RESPONSIBILITY
BASEMENT LEVEL			
001	BC-106	DESK	VV
002	BC-106	EXECUTIVE CHAIR	VV
003	BC-106	COMPUTER	VV
004	BC-106	TELEPHONE	VV
005	BC-106	VISITOR'S CHAIR	VV
006	BC-106	VISITOR'S CHAIR	VV
007	BC-105	DESK	VV
008	BC-105	EXECUTIVE CHAIR	VV
009	BC-105	COMPUTER	VV
010	BC-105	TELEPHONE	VV
011	BC-105	VISITOR'S CHAIR	VV
012	BC-105	VISITOR'S CHAIR	VV
013	BC-104	DESK	VV
014	BC-104	EXECUTIVE CHAIR	VV
015	BC-104	COMPUTER	VV
016	BC-104	TELEPHONE	VV
017	BC-104	VISITOR'S CHAIR	VV
018	BC-104	VISITOR'S CHAIR	VV
019	BC-103	TV AND TV MOUNT	VV
020	BC-103	LOUNGE CHAIR	VV
021	BC-103	LOUNGE CHAIR	VV
022	BC-103	COUCH	VV
023	BC-103	COFFEE TABLE	VV
024	BC-102	TRASH RECEPTACLE	VV
025	BC-102	PAPER TOWEL DISPENSER	VC
026	BC-102	SOAP DISPENSER	VC
027	BC-102	6"x18" STAINLESS STEEL SHELF	CC
028	BC-102	SSTL DOUBLE COAT HOOK	CC
029	BC-102	36" SSTL HANDICAP GRAB BAR	CC
030	BC-102	42" SSTL HANDICAP GRAB BAR	CC
031	BC-102	TOILET TISSUE DISPENSER	VC
032	BC-102	24x36 SSTL FRAMED MIRROR	CC
033	BC-102	SANITARY NAPKIN DISPOSAL	CC
034	CO-10	FIRE EXTINGUISHER CABINET	CC
035	BC-101	TRASH RECEPTACLE	VV
036	BC-101	SSTL PAPER TOWEL DISPENSER	VC
037	BC-101	SSTL SOAP DISPENSER	VC
038	BC-101	6"x18" STAINLESS STEEL SHELF	CC
039	BC-101	36" SSTL HANDICAP GRAB BAR	CC
040	BC-101	42" SSTL HANDICAP GRAB BAR	CC
041	BC-101	TOILET TISSUE DISPENSER	VC
042	BC-101	24x36 SSTL FRAMED MIRROR	CC

02 BASEMENT LEVEL EQUIPMENT LIST

SCALE: N.T.S.

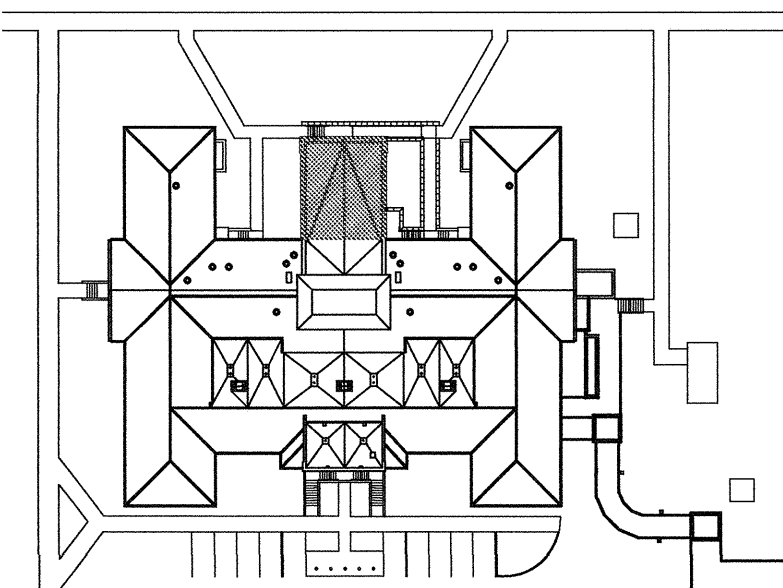

KEY PLAN

26 SECOND FLOOR EQUIPMENT PLAN

SCALE: 3/16"=1'-0"

FIN. FLR. = 585.53'

21 FIRST FLOOR EQUIPMENT PLAN

SCALE: 3/16"=1'-0"

FIN. FLR. = 573.53'

11 BASEMENT FLOOR EQUIPMENT PLAN

SCALE: 3/16"=1'-0"

FIN. FLR. = 562.53'

SCHEMATIC DESIGN SUBMISSION	08/02/10
DESIGN DEVELOPMENT SUBMISSION	09/03/10
CONSTRUCTION DOCUMENT SUBMISSION	11/22/10
ISSUED FOR BIDS	12/19/11
Revisions:	Date

CONSULTANTS:

ARCHITECT/ENGINEERS:

WILSON ARCHITECTURAL GROUP

508 WESTHEIMER, SUITE 200 HOUSTON, TEXAS 77058 TELEPHONE (713) 651-6744

MEP ENGINEERS
STRUCTURAL ENGINEERS
FIRE PROTECTION ENGINEERS
CIVIL ENGINEERS

BURNS DeLATTIE AND McCOY, INC.
PINNACLE STRUCTURAL
PROTECTION DEVELOPMENT INC.
BREWER AND ESCALANTE

DO NOT SCALE THESE DRAWINGS. G.C. TO FIELD VERIFY DIMENSIONS

Drawing Title
BASEMENT, FIRST, & SECOND FLOOR
EQUIPMENT PLANS - NEW ADDITION

Approved Project Director

Project Title
BUILDING 11 ADDITION &
INTERIOR RENOVATIONS

Location
WACO, TEXAS

Date
19 DEC 2011

Checked

Drawn

"ISSUED FOR BIDS"

Project Number
67444-CSI-516

Building Number
11

Drawing Number
11-AS-106

Dwg. of

FULLY SPRINKLERED

Office of
Construction
and Facilities
Management

Department of
Veterans Affairs