




30 ARCH MOULDING AT ELEVATOR LOBBY
SCALE: 3"=1'

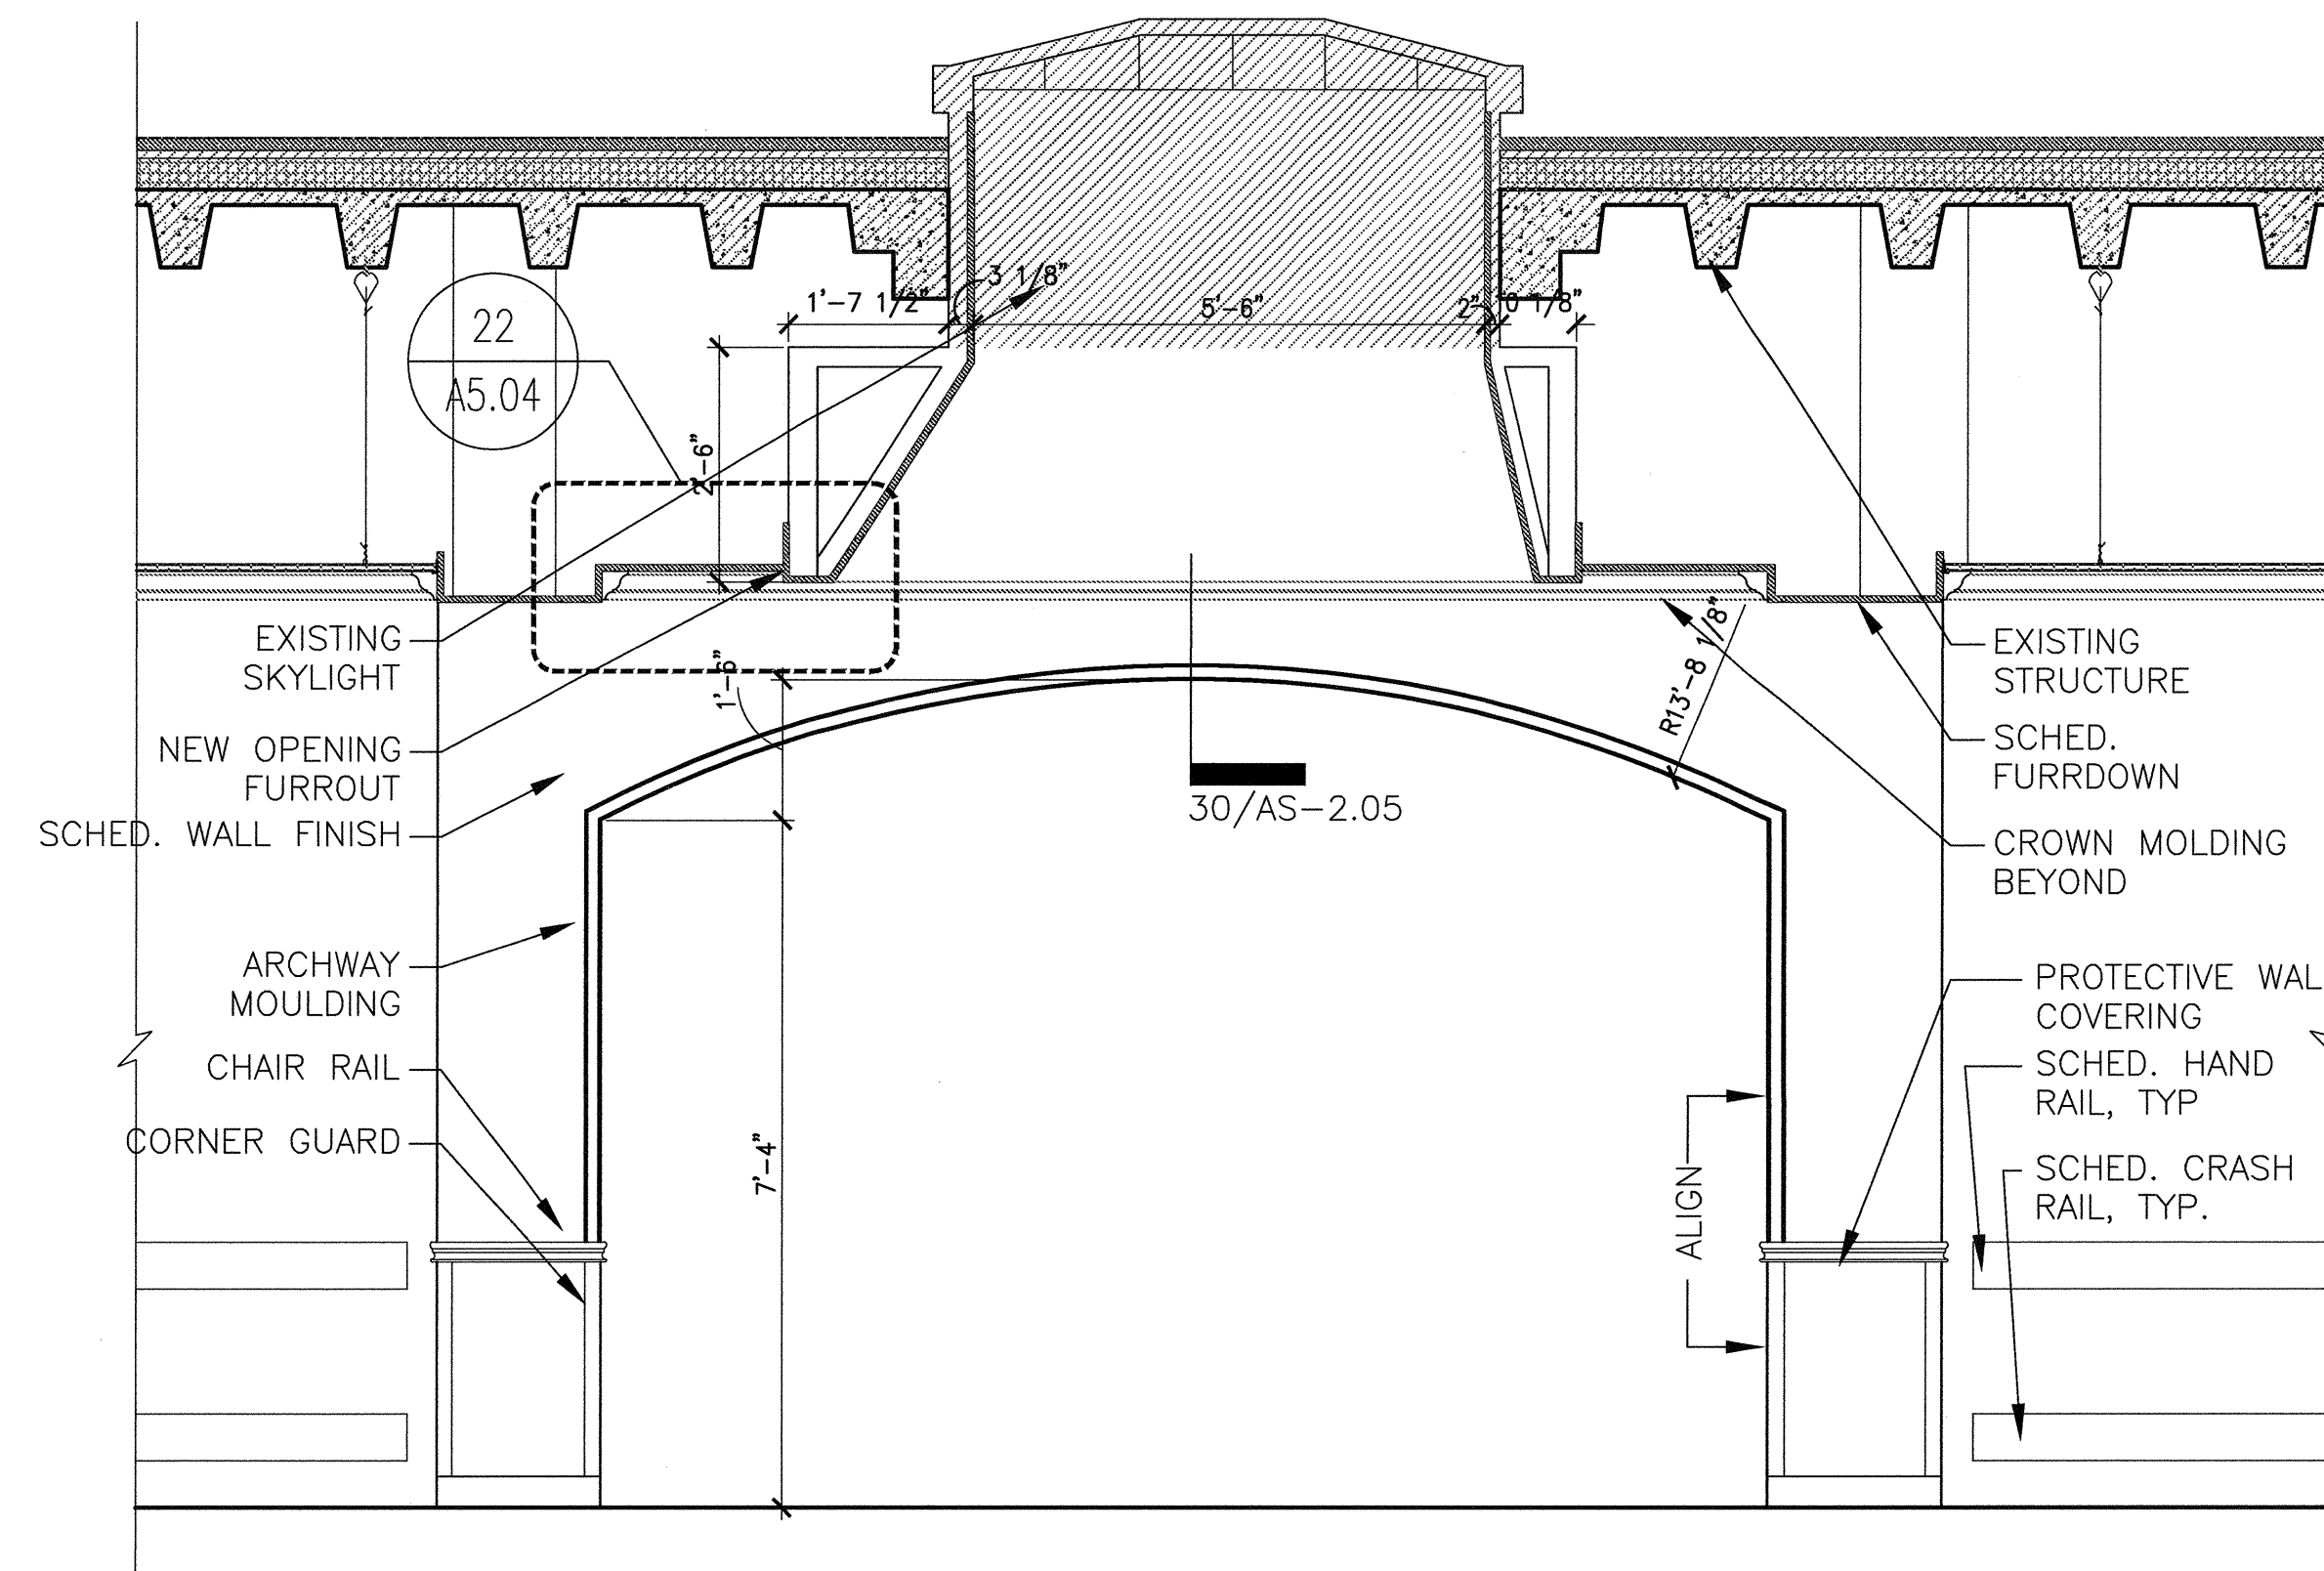


27 CORRIDOR SECTION THROUGH SKYLITE
SCALE: 1/2"=1'

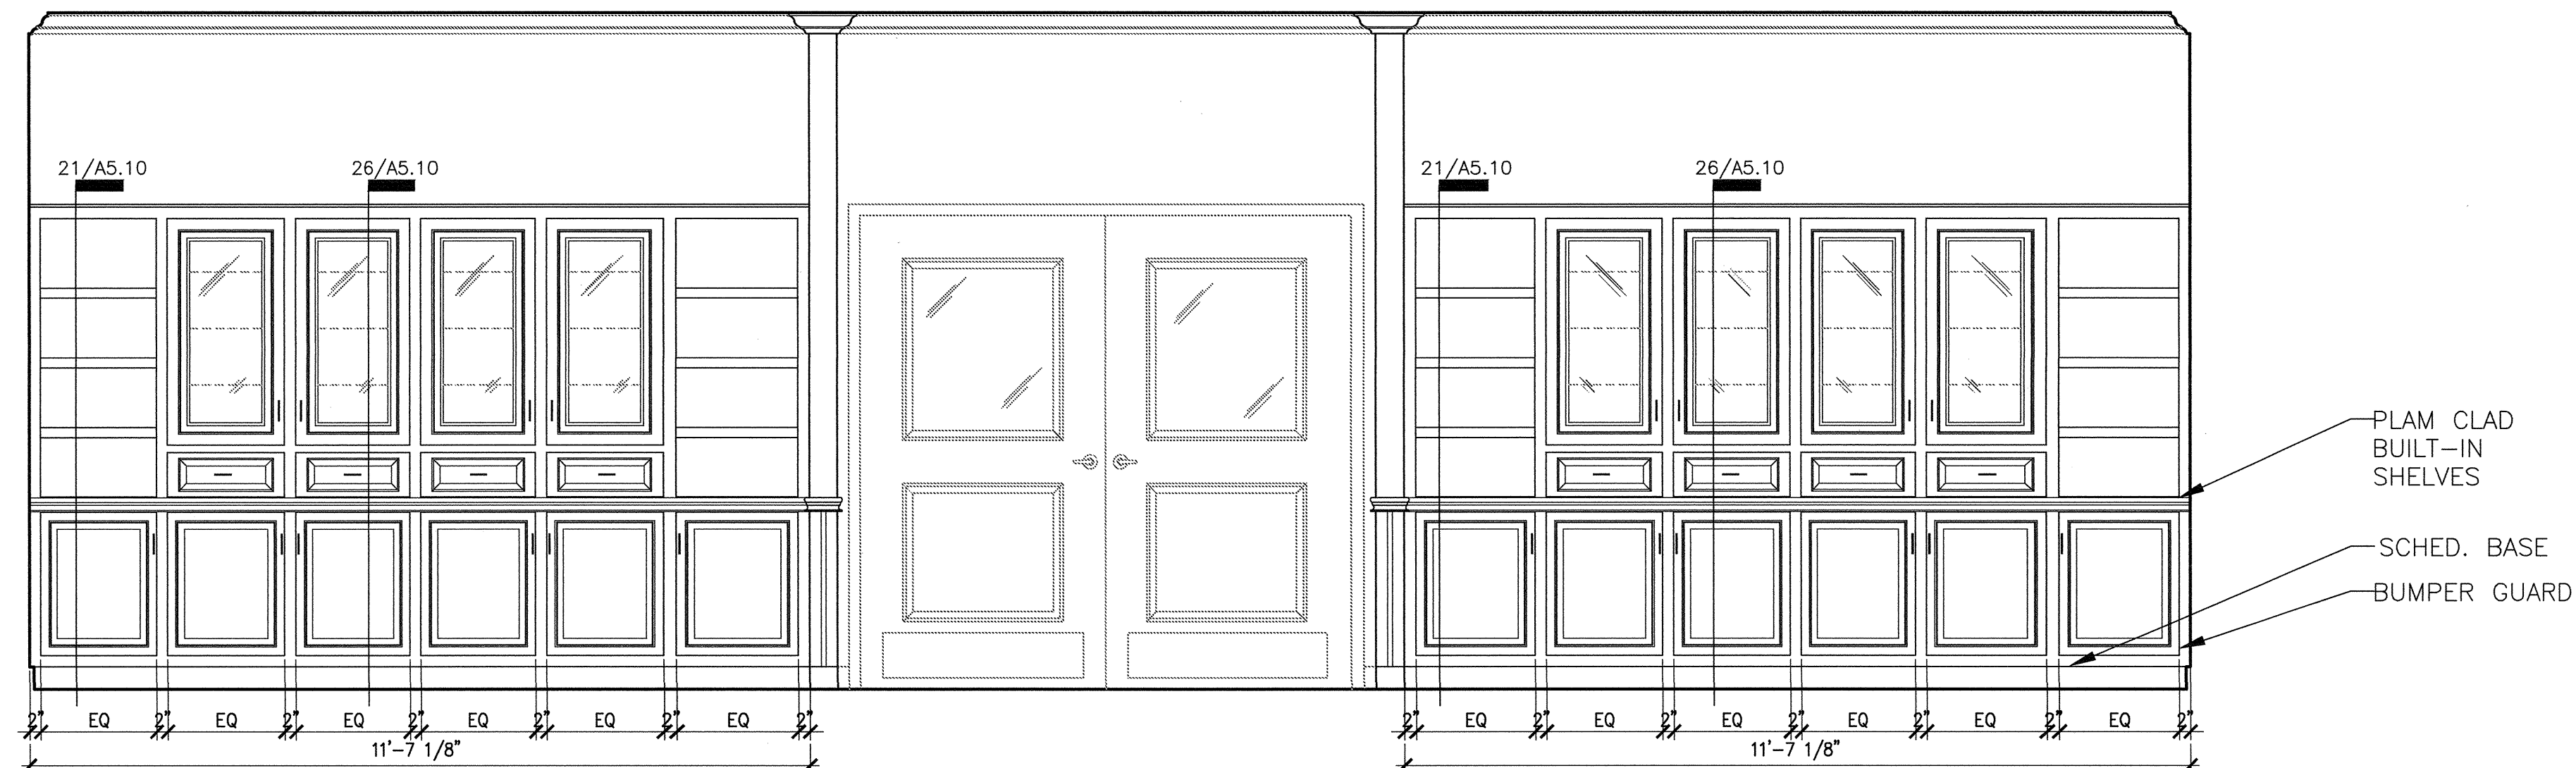


26 RECREATION ROOM
SCALE: 1/2"=1'-0"

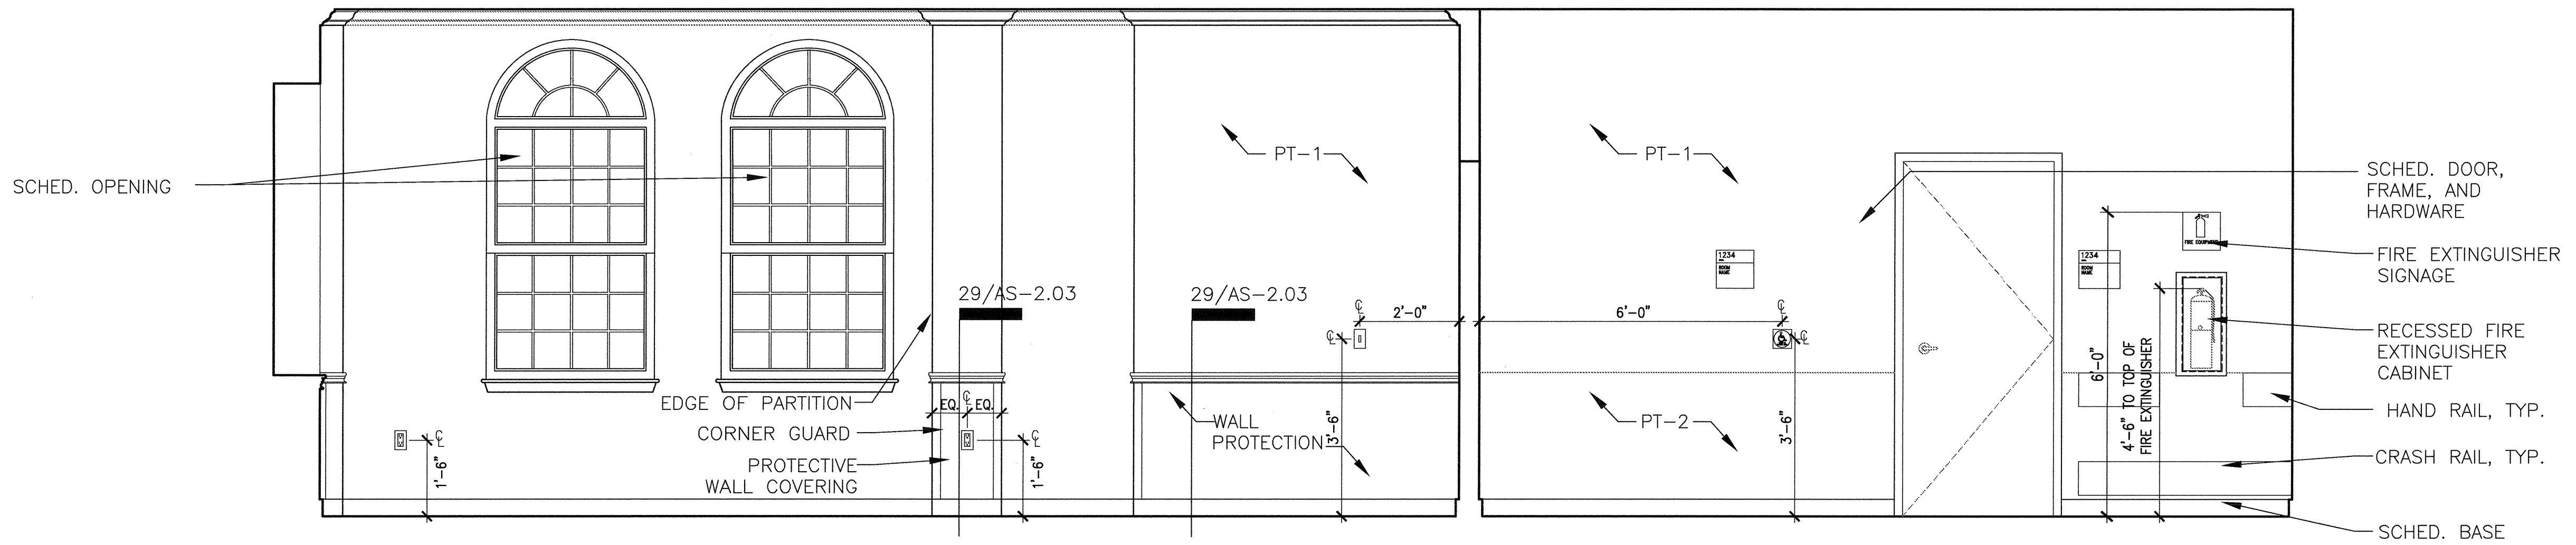

19 RECREATION ROOM
SCALE: 1/2"=1'-0"

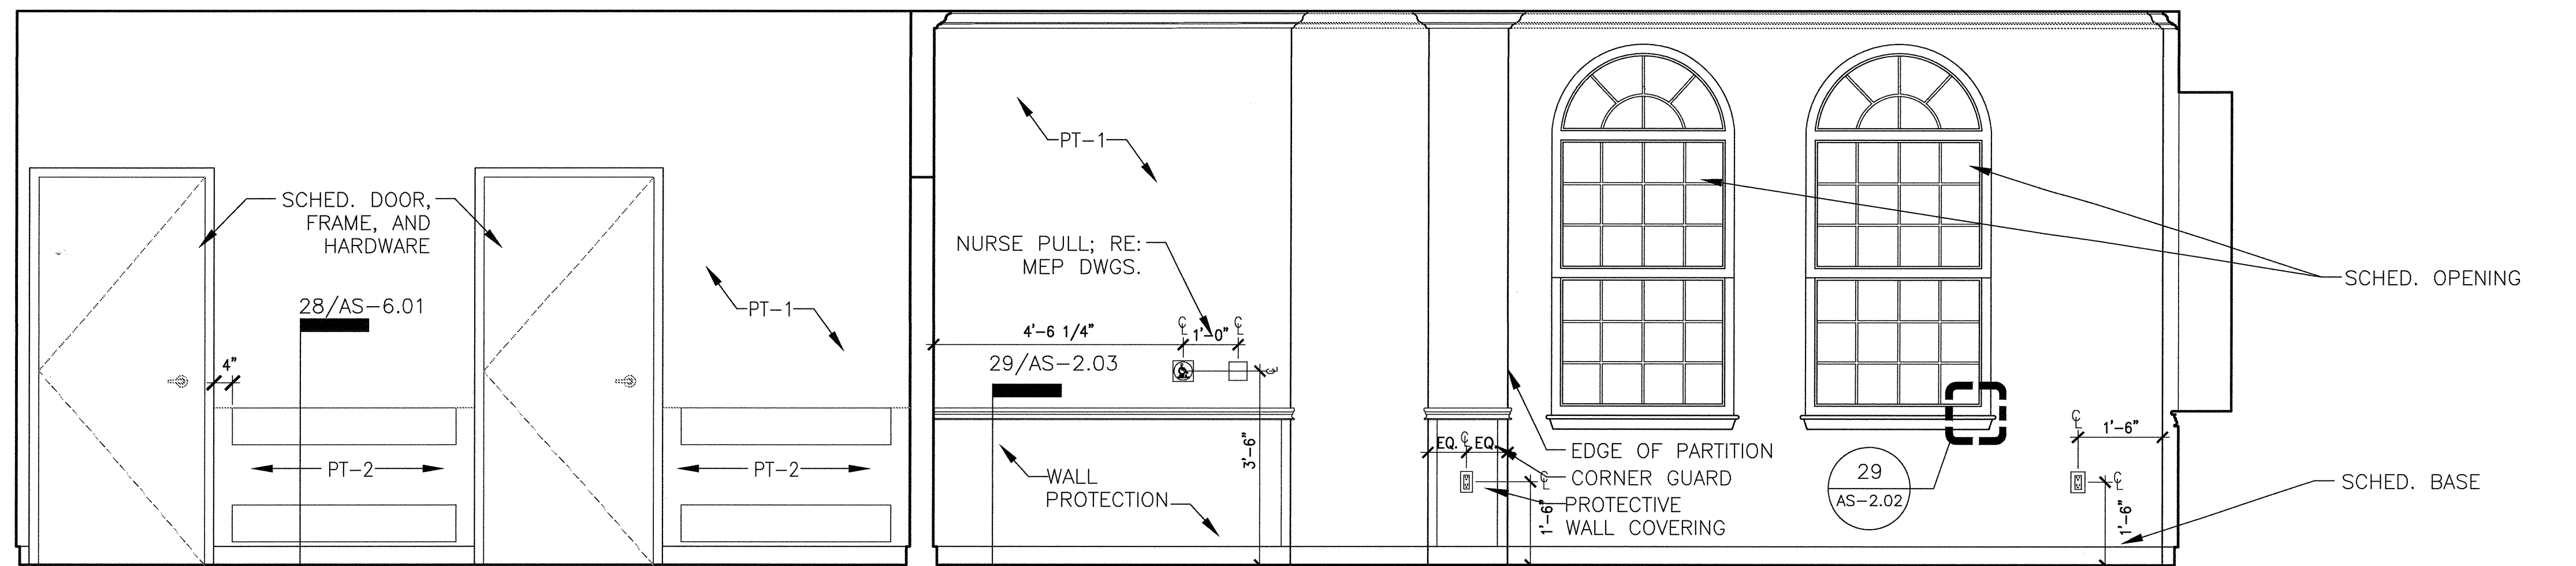

17 RECREATION ROOM
SCALE: 1/2"=1'-0"

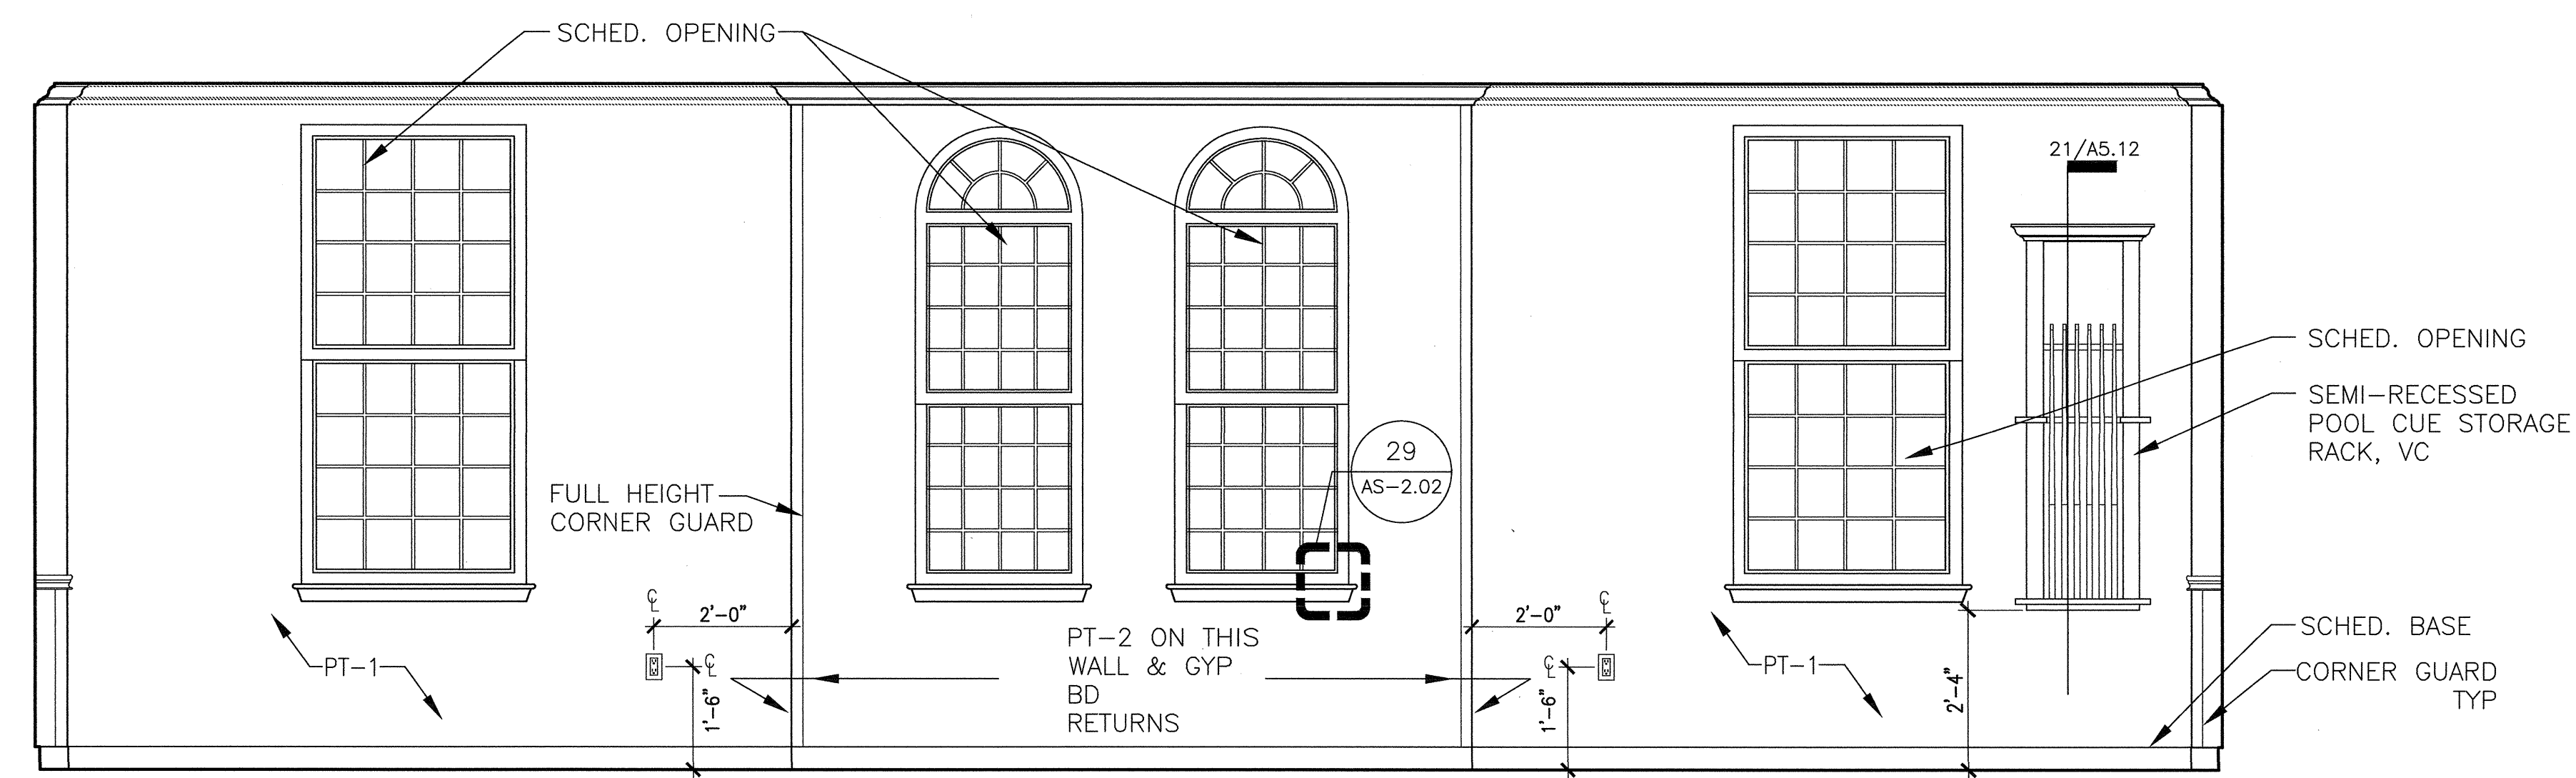

11 RECREATION ROOM
SCALE: 1/2"=1'-0"

SCHEMATIC DESIGN SUBMISSION	08/02/10
DESIGN DEVELOPMENT SUBMISSION	09/03/10
CONSTRUCTION DOCUMENT SUBMISSION	11/22/10
ISSUED FOR BIDS	12/19/11
Revisions:	Date

CONSULTANTS:



ARCHITECT/ENGINEERS:

WILSON ARCHITECTURAL GROUP
508 WESTHEIMER, SUITE 200 HOUSTON, TEXAS 77006 TELEPHONE 713 621-6714
MEP ENGINEERS BURNS DeLATTIE AND McCOY, INC.
STRUCTURAL ENGINEERS PINNACLE STRUCTURAL
FIRE PROTECTION ENGINEERS PROTECTION DEVELOPMENT INC.
CIVIL ENGINEERS BREWER AND ESCALANTE

DO NOT SCALE THESE DRAWINGS. G.C. TO FIELD VERIFY DIMENSIONS

Drawing Title
INTERIOR ELEVATIONS - SECOND FLOOR

Approved Project Director

Project Title
BUILDING 11 ADDITION & INTERIOR RENOVATIONS

Location
WACO, TEXAS

Date
19 DEC 2011

Checked

Drawn

ISSUED FOR BIDS
Project Number
674A4-CSI-516
Building Number
11
Drawing Number
11-AS-205
Dwg. of

FULLY SPRINKLERED
Office of Construction and Facilities Management
Department of Veterans Affairs