


SCALE: 1/2"=1'-0"

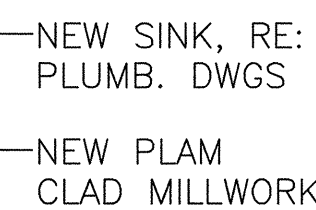


SCALE: 1/2"=1'-0"




SCALE: 1/2"=1'-0"




SCALE: 1/2"=1'-0"

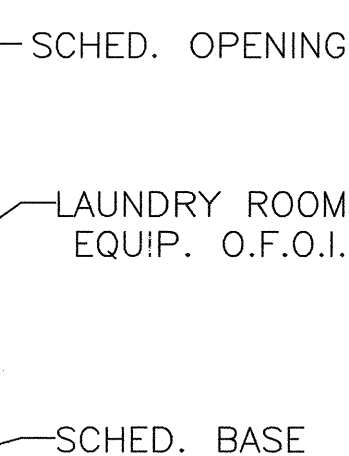


SCALE: 1/2"=1'-0"

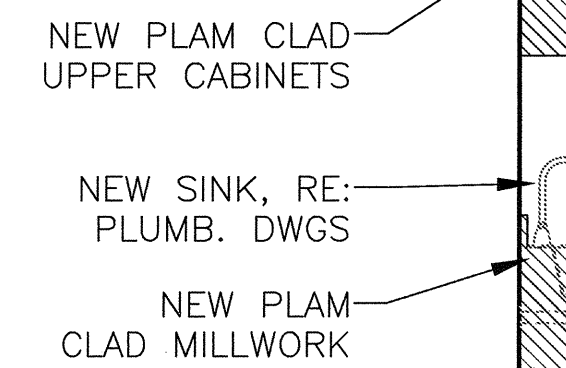

SCALE: 1/2"=1'-0"

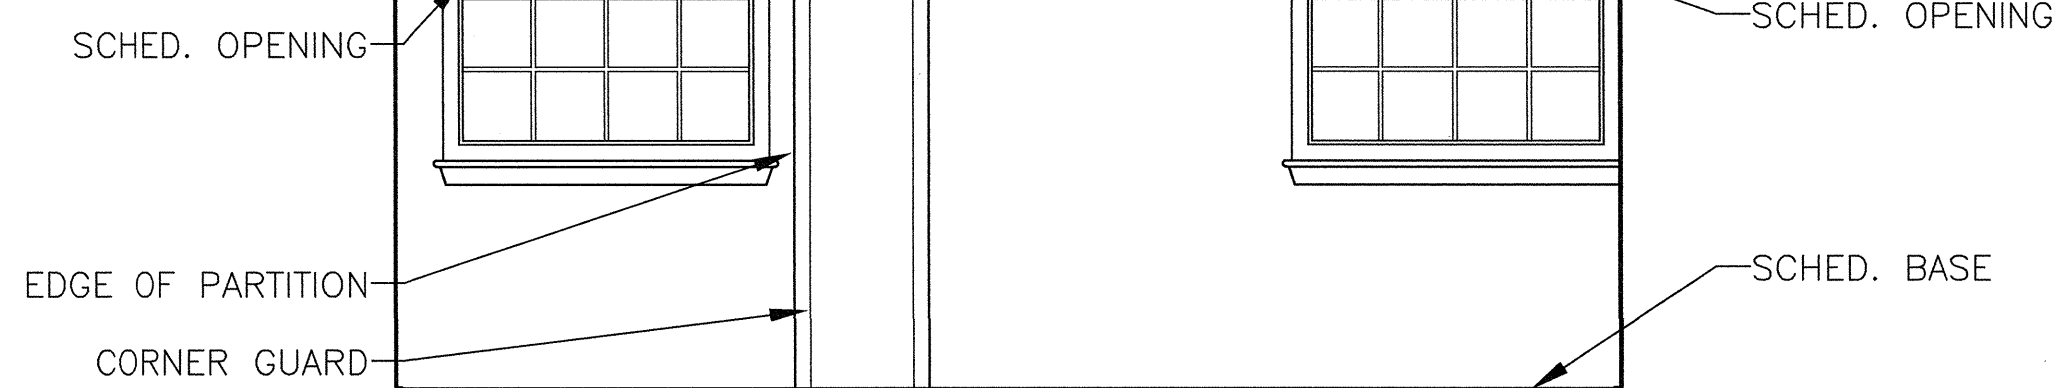

SCALE: 1/2"=1'-0"

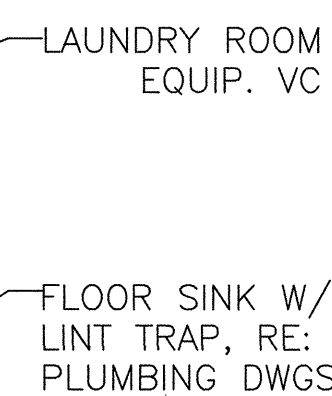

SCALE: 1/2"=1' 0"



SCALE: 1/2"=1'-0"

CONSULTANTS:



MEP ENGINEERS
STRUCTURAL ENGINEERS
FIRE PROTECTION ENGINEERS
CIVIL ENGINEERS

BURNS DeLATTE AND McCOY, INC.
PINNACLE STRUCTURAL
PROTECTION DEVELOPMENT INC.
BREWER AND ESCALANTE

DO NOT SCALE THESE DRAWINGS. G.C. TO FIELD VERIFY DIMENSIONS

Drawing Title

INTERIOR ELEVATIONS -
SECOND FLOOR

Approved: Project Director

Project Title	BUILDING 11 ADDITION & INTERIOR RENOVATIONS
---------------	--

Location	WACO, TEXAS
----------	-------------

Date _____

DO TEXAS

☐ Checked

'ISSUED FOR BIDS'

ISSUED FOR BIDS	Project Number 674A4-COI-516
-----------------	--

Building Number
11

Drawing Number	
----------------	--

11-AS-2

Dwa of

FULLY SPRINKLERED

Office of
Construction
and Facilities
Management

