



19 SERVERY
SCALE: 1/2"=1'-0"

09 **SERVERY**
SCALE: 1/2"=1'-0"

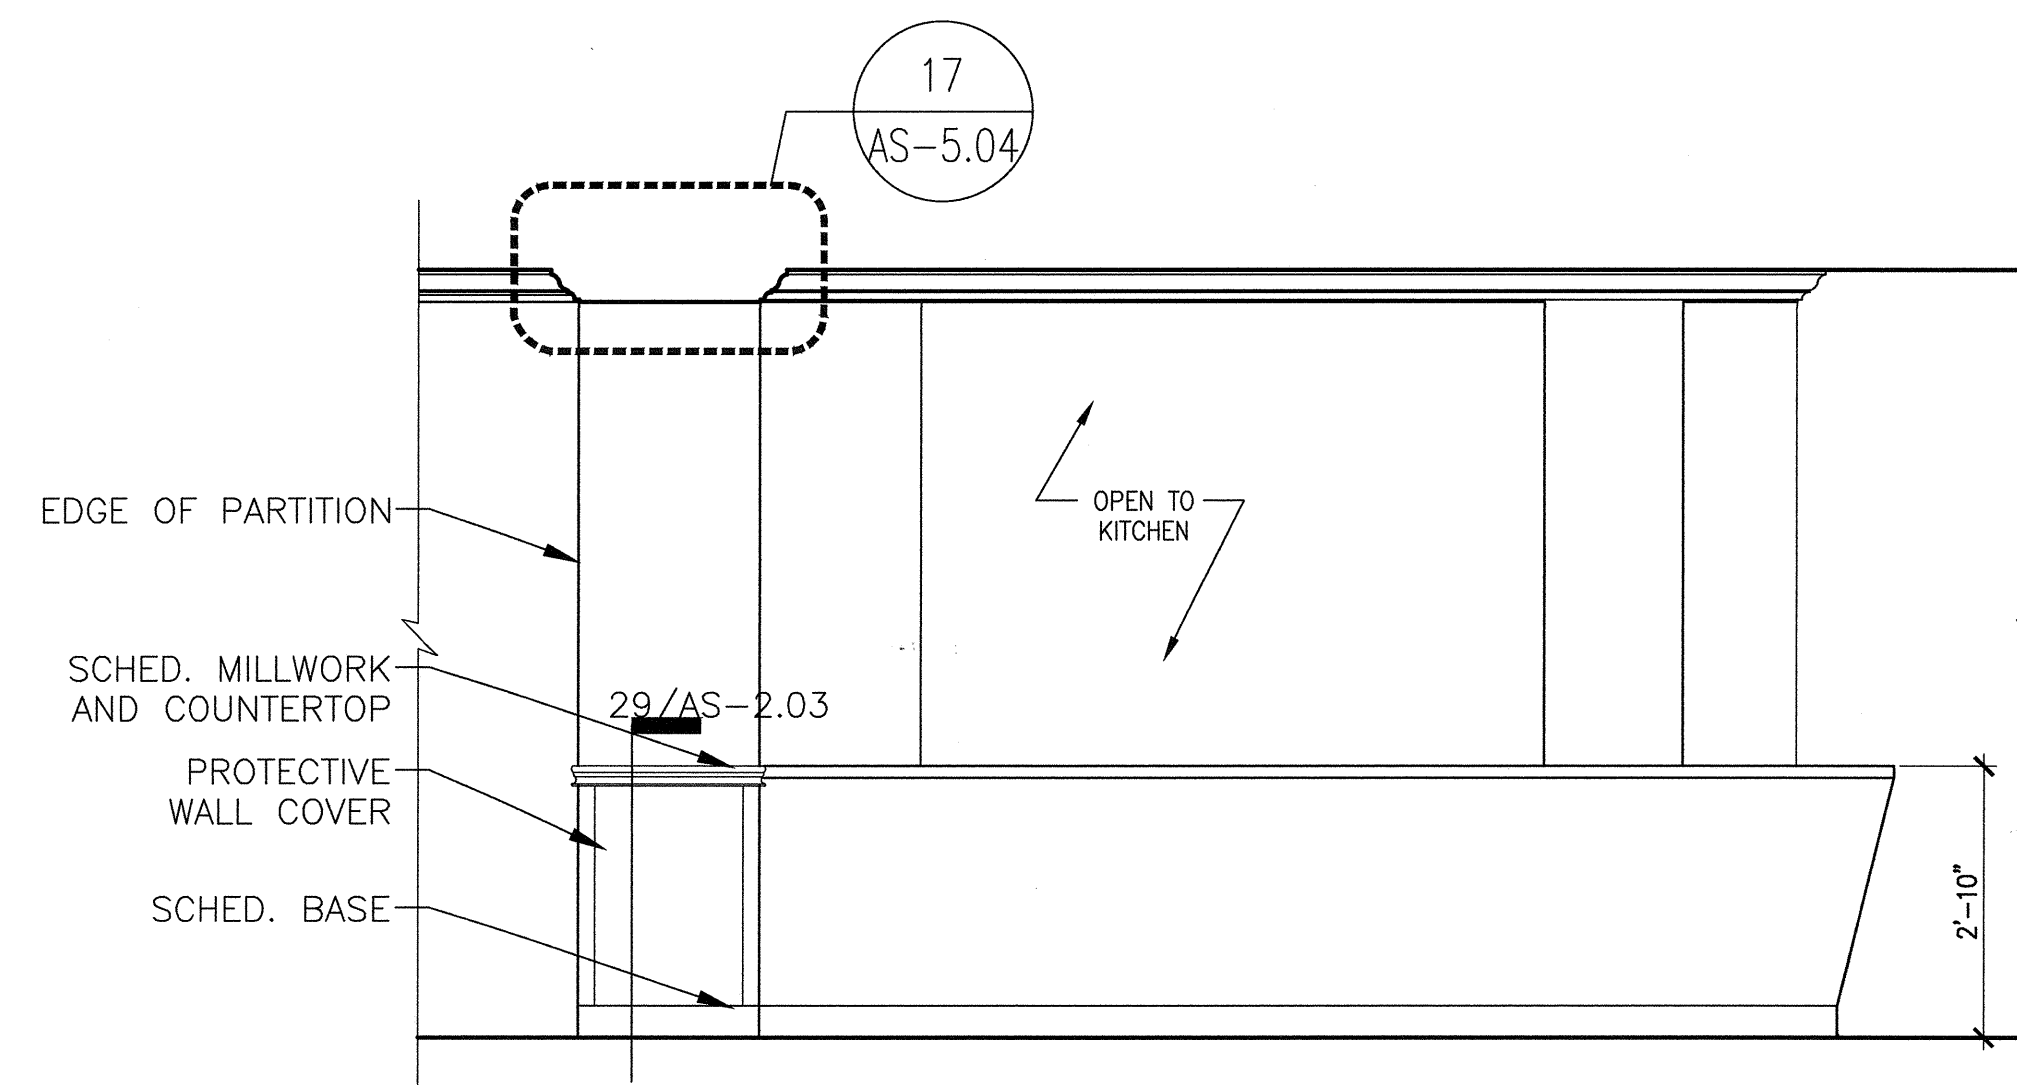


27 DOCUMENTATION
SCALE: 1/2"=1'-0"

17 SERVERY
SCALE: 1/2"=1'-0"

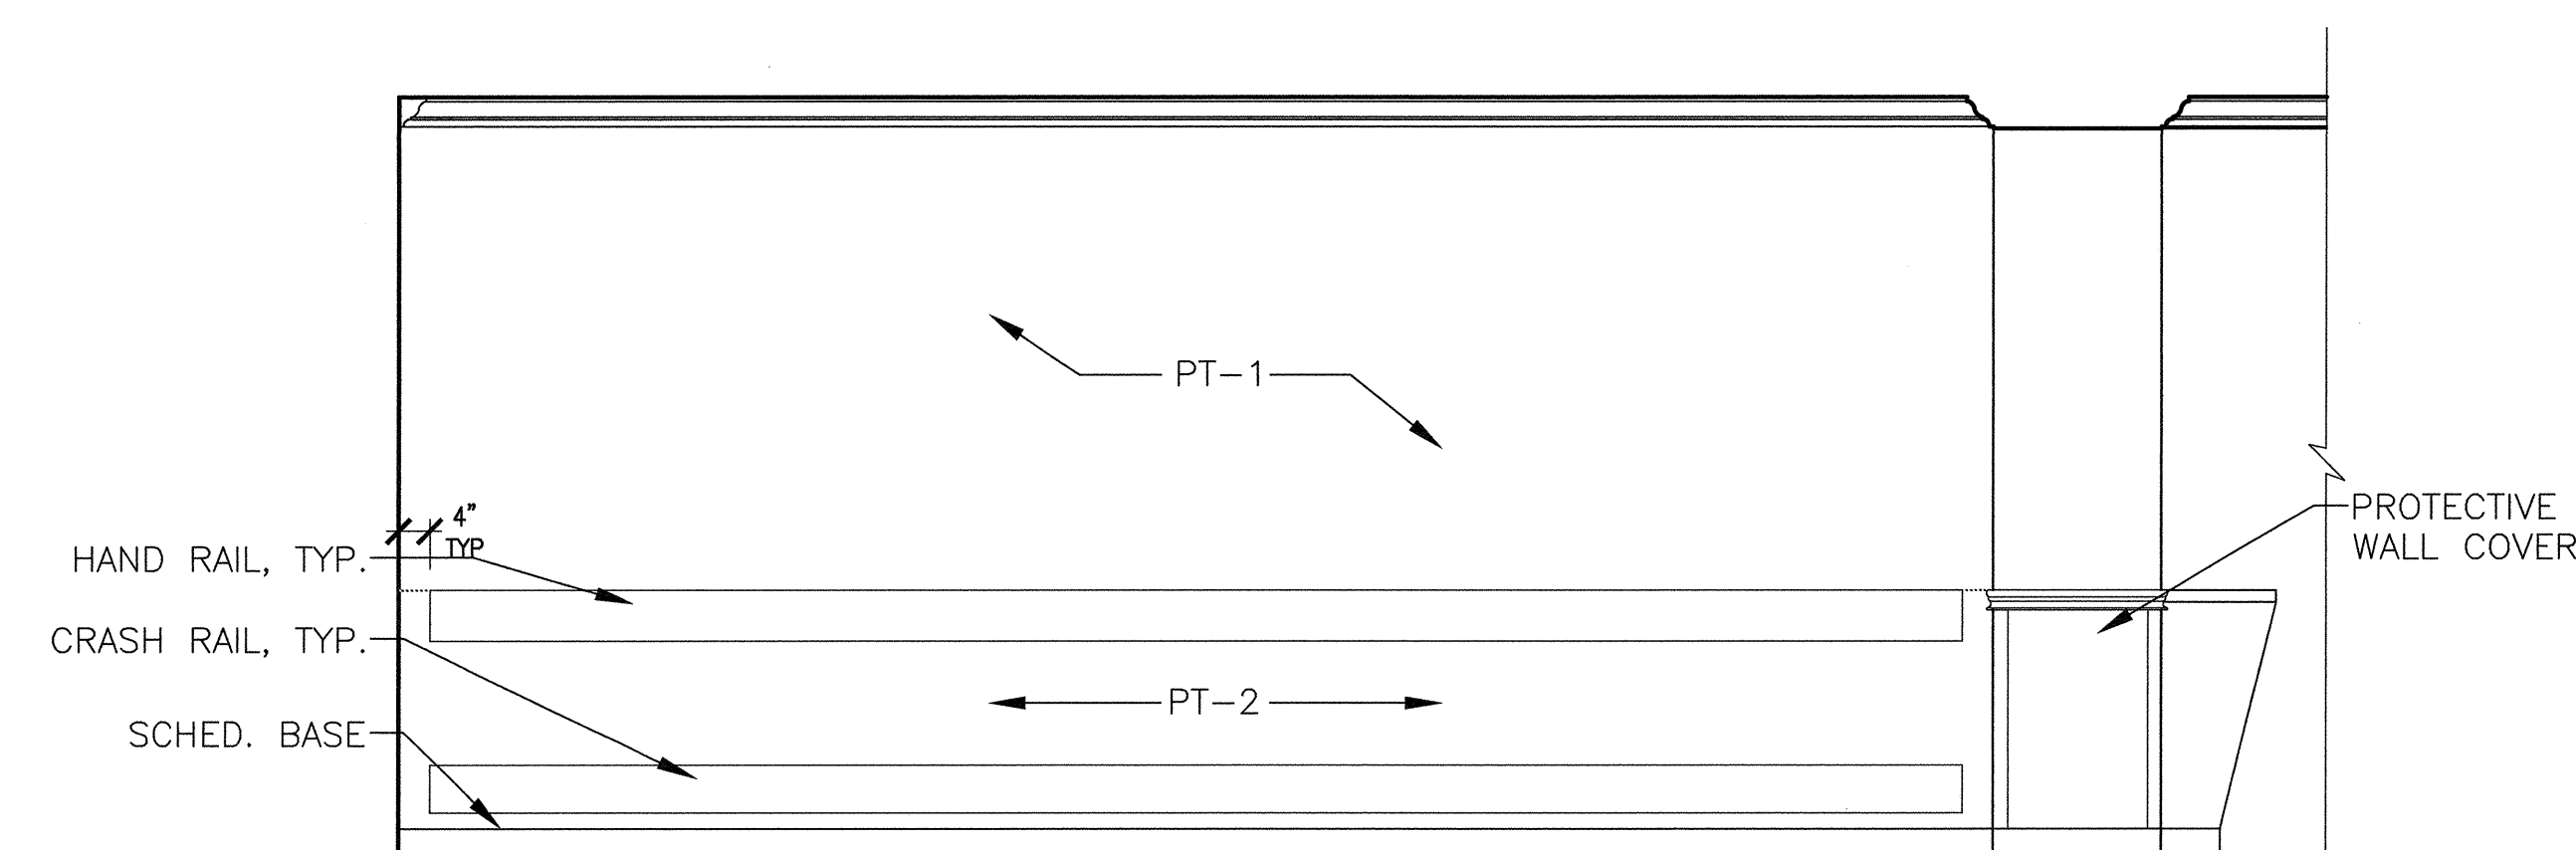


07 CORRIDOR
SCALE: 1/2"=1'-0"

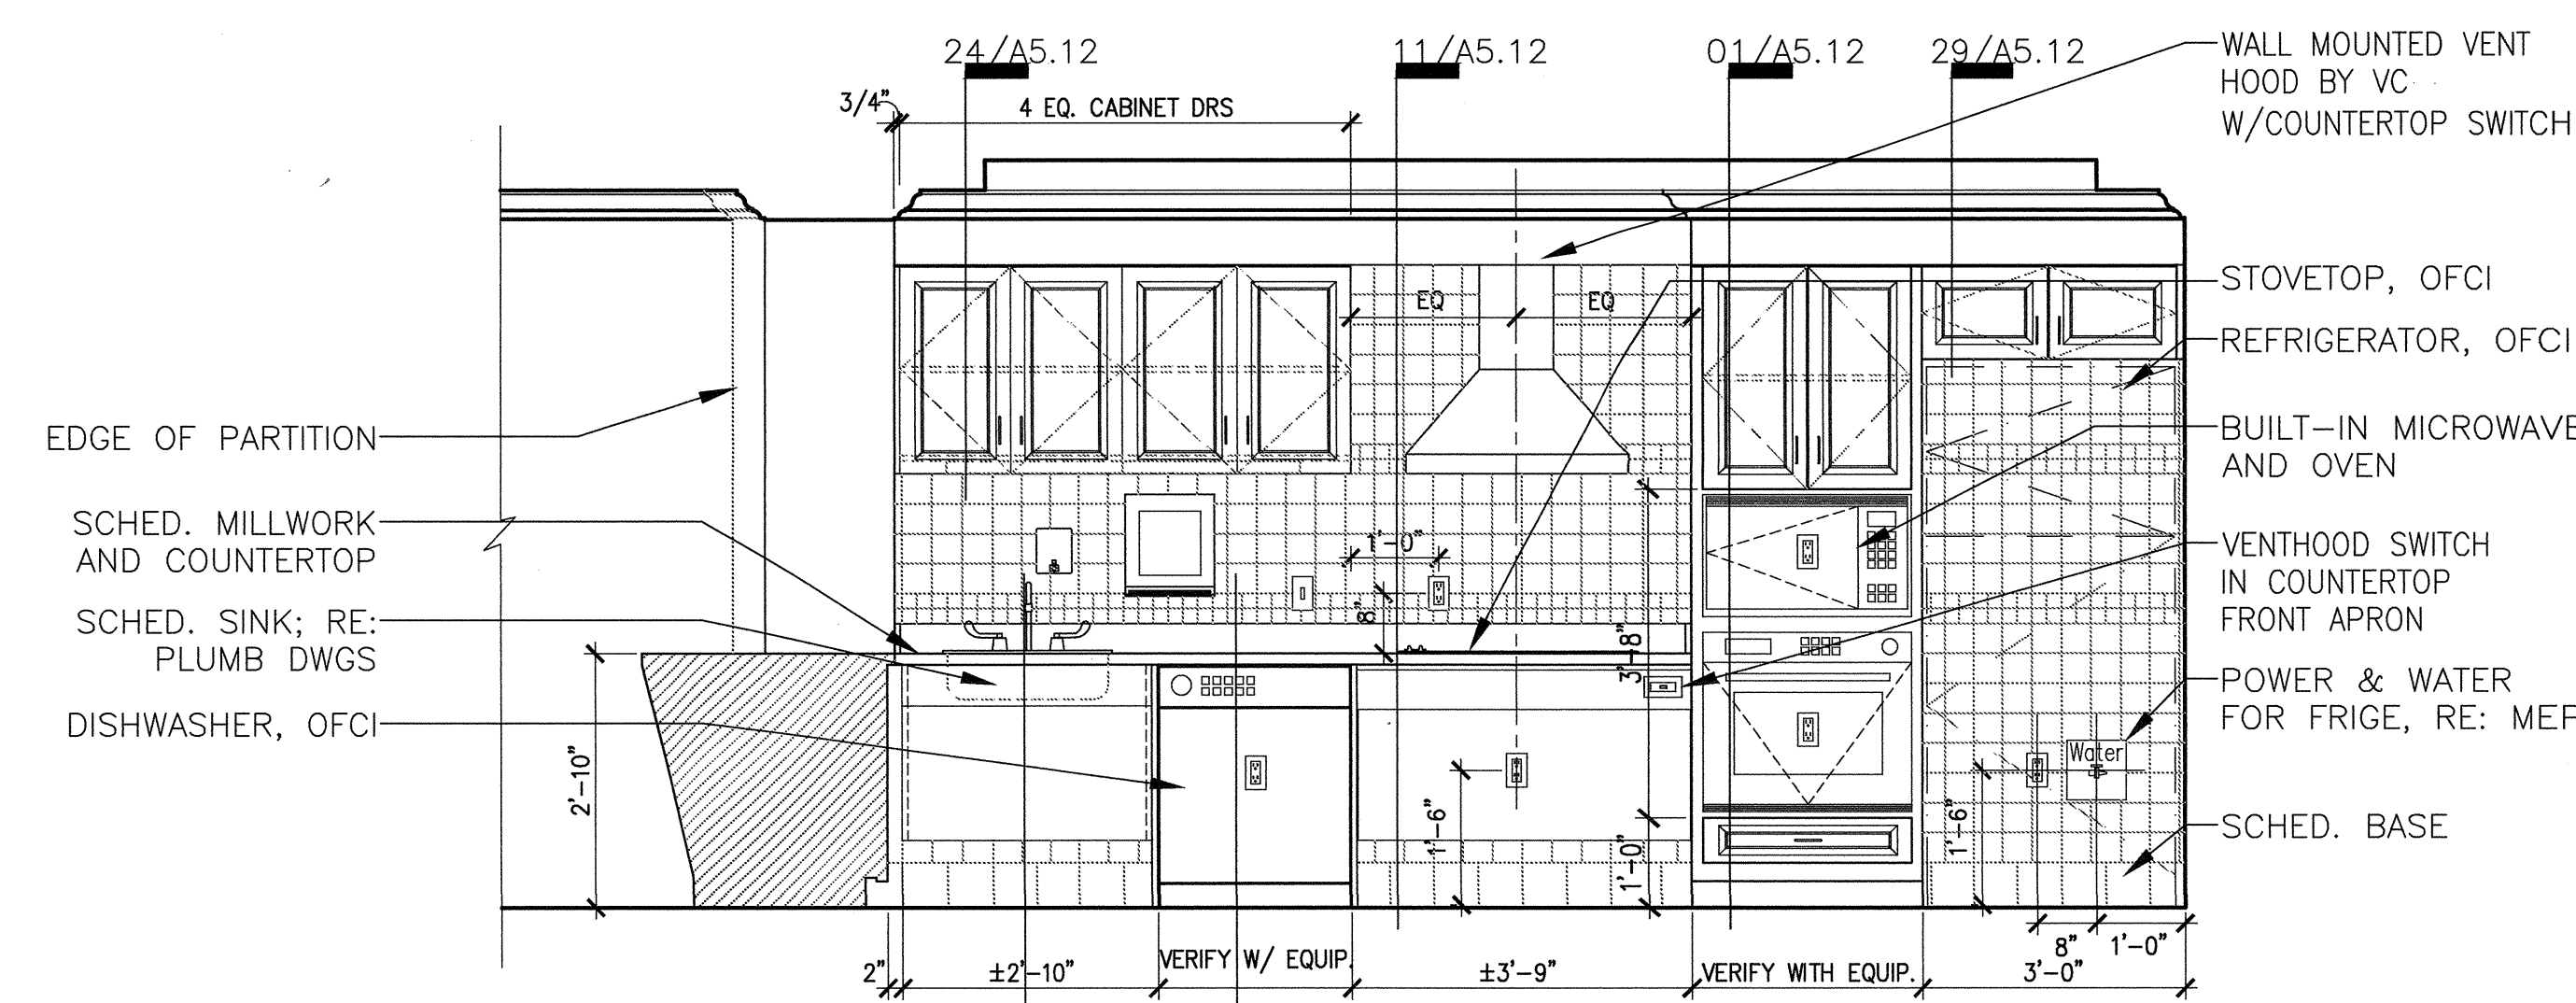

26 **SERVERY**
SCALE: 1/2"=1'-0"

06 SERVERY
SCALE: 1/2"=1'-0"

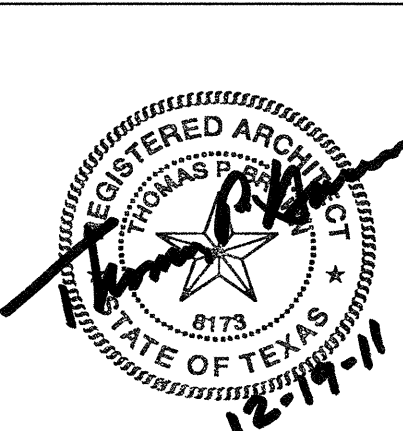CONSULTANTS:

WILSON ARCHITECTURAL GROUP
5051 WESTHEIMER SUITE 200 HOUSTON, TEXAS 77056 TELEPHONE (713) 621-6711

BURNS DeLATTE AND McCOY, INC.
PINNACLE STRUCTURAL
PROTECTION DEVELOPMENT INC.
BREWER AND ESCALANTE

Drawing Title

INTERIOR ELEVATIONS -
FIRST & SECOND FLOORS

Approved: Project Director

Location	WACO, TEXAS
----------	-------------

Date
19 DEC 2011

Building Number
41

	Drawing Number

Dwg. of

Office of
Construction
and Facilities
Management

