

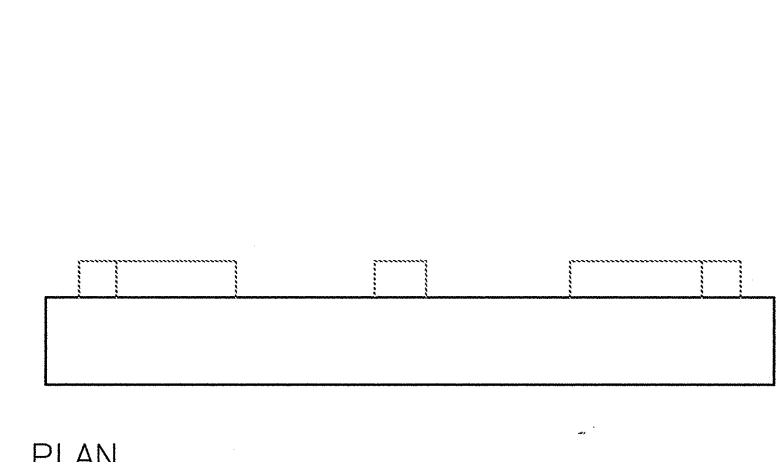



three inches = one foot
one and one half inches = one foot
one inch = one foot
three quarters inch = one foot
one half inch = one foot
three eighths inch = one foot
one quarter inch = one foot
one eighth inch = one foot

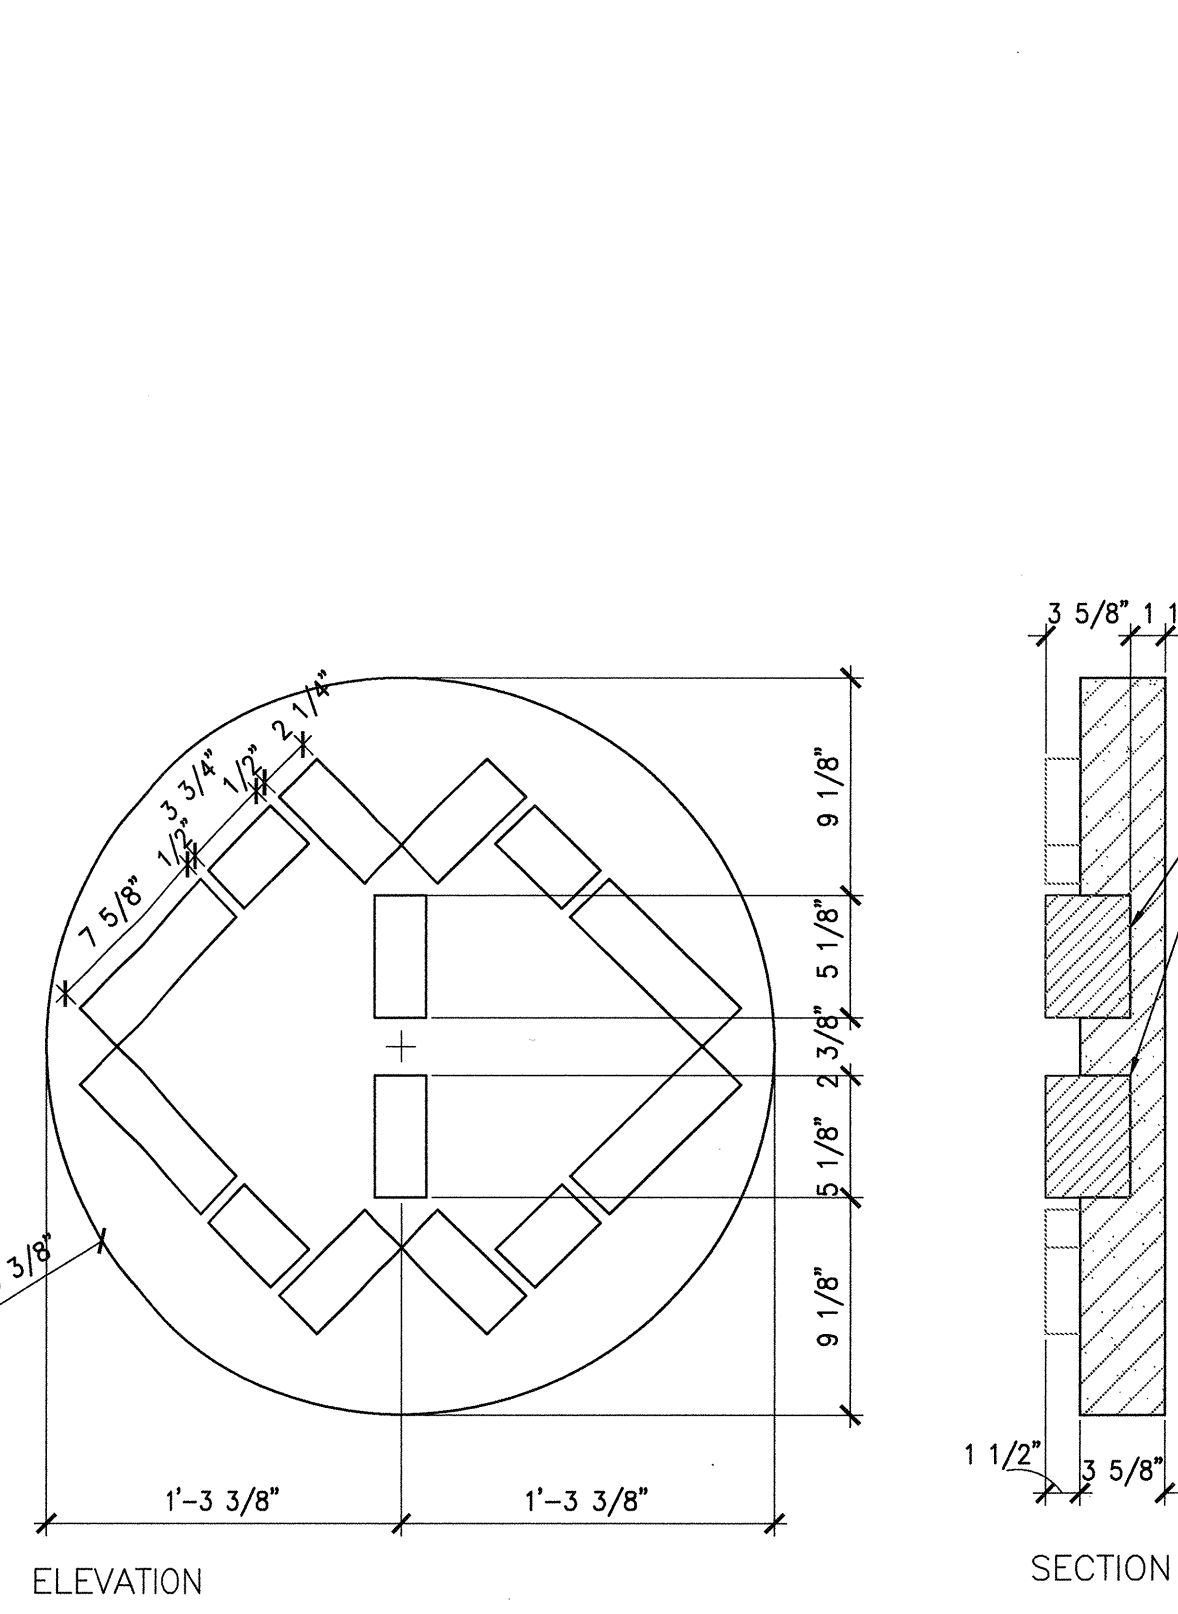


26 CST-14
SCALE: 1-1/2" = 1'

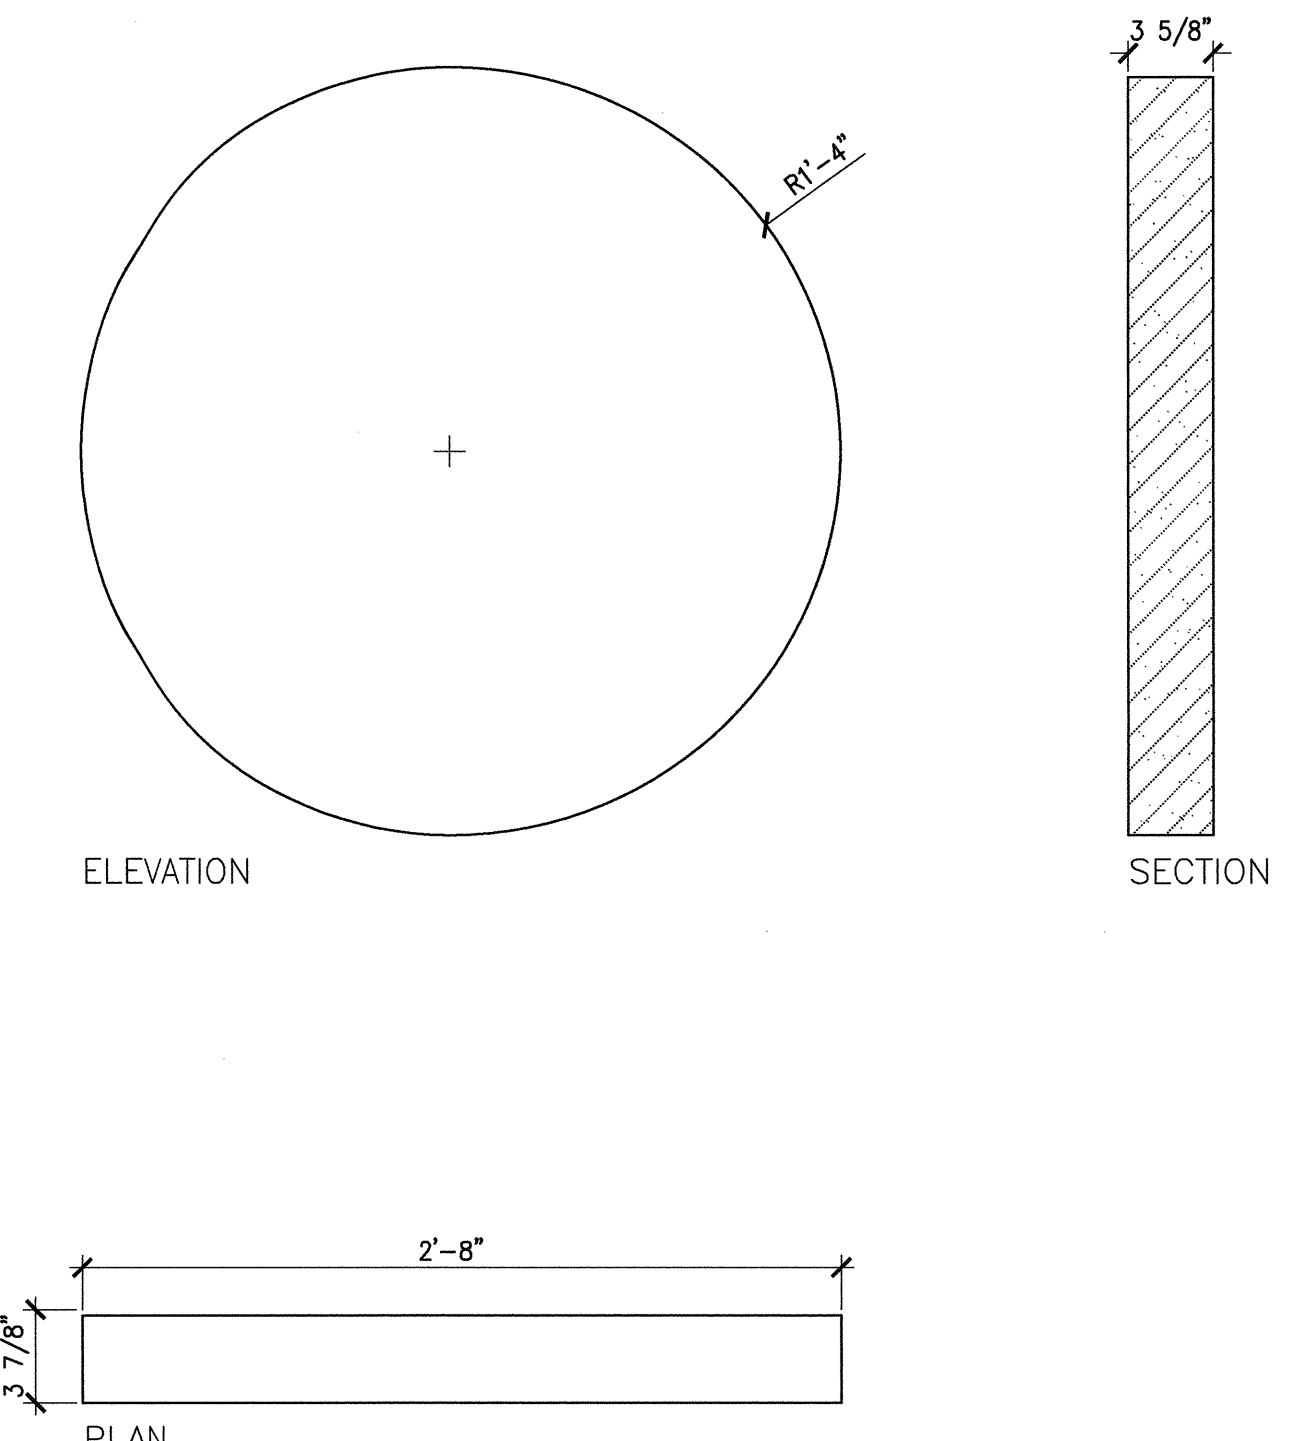



26 CST-13
SCALE: 1-1/2" = 1'

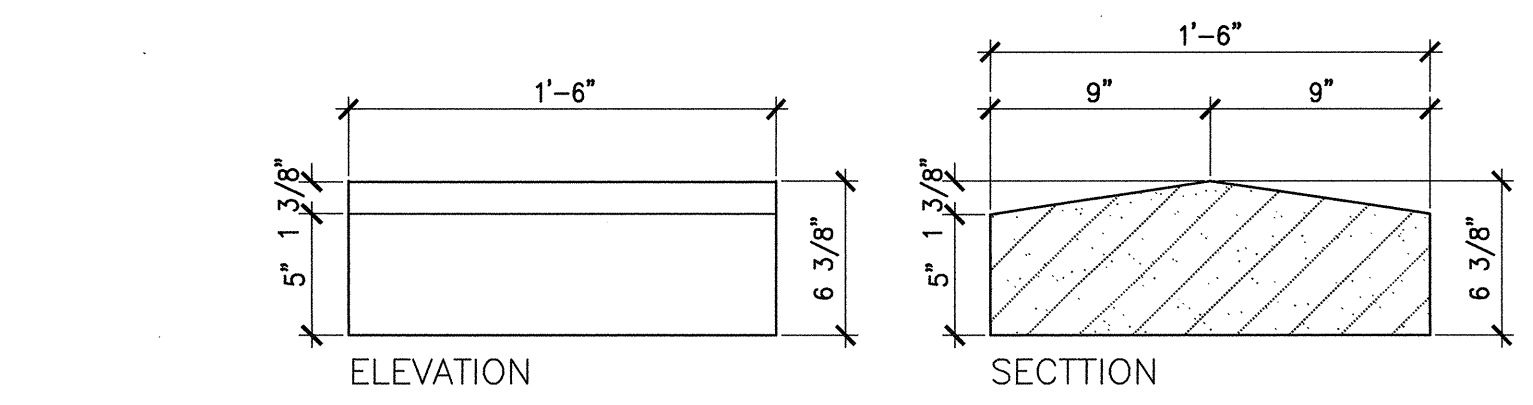

25 CST-09
SCALE: 1-1/2" = 1'-0"

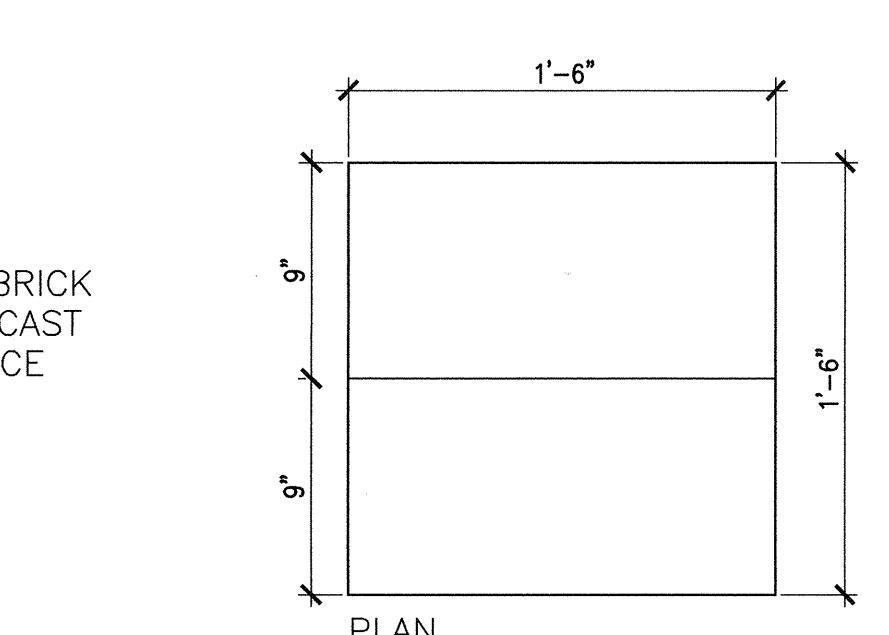


30 CST-12
SCALE: 1-1/2" = 1'

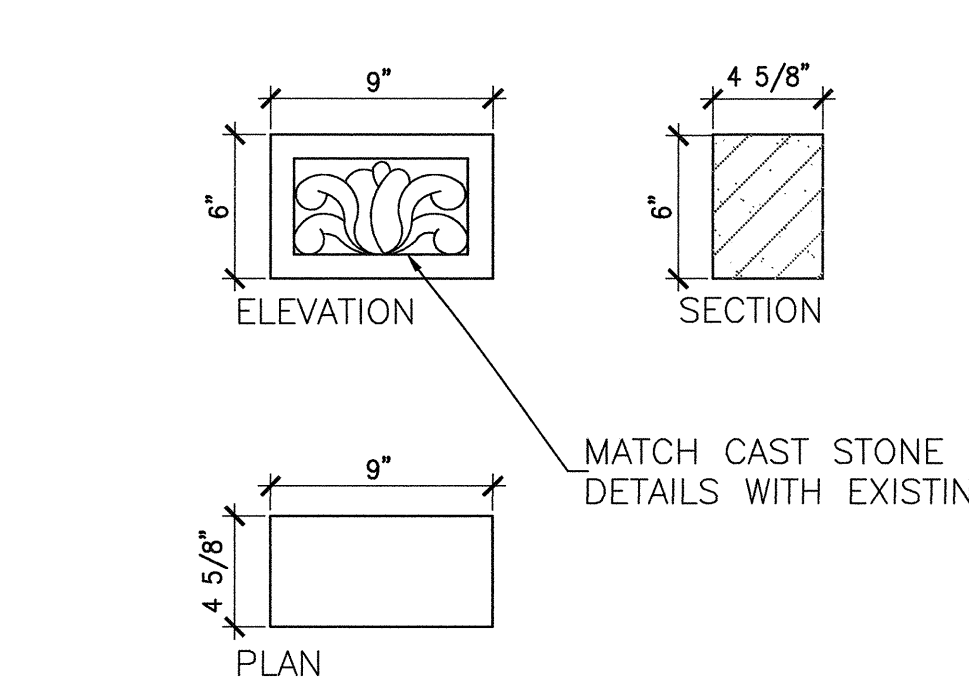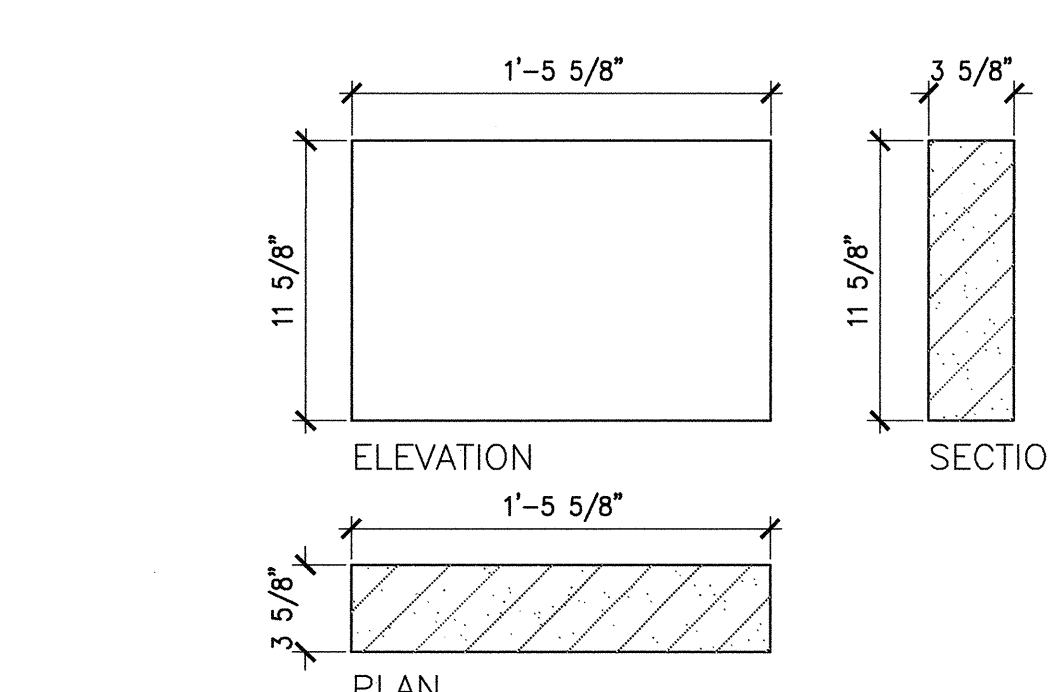


23 CST-08
SCALE: 1-1/2" = 1'-0"



28 CST-11
SCALE: 1-1/2" = 1'

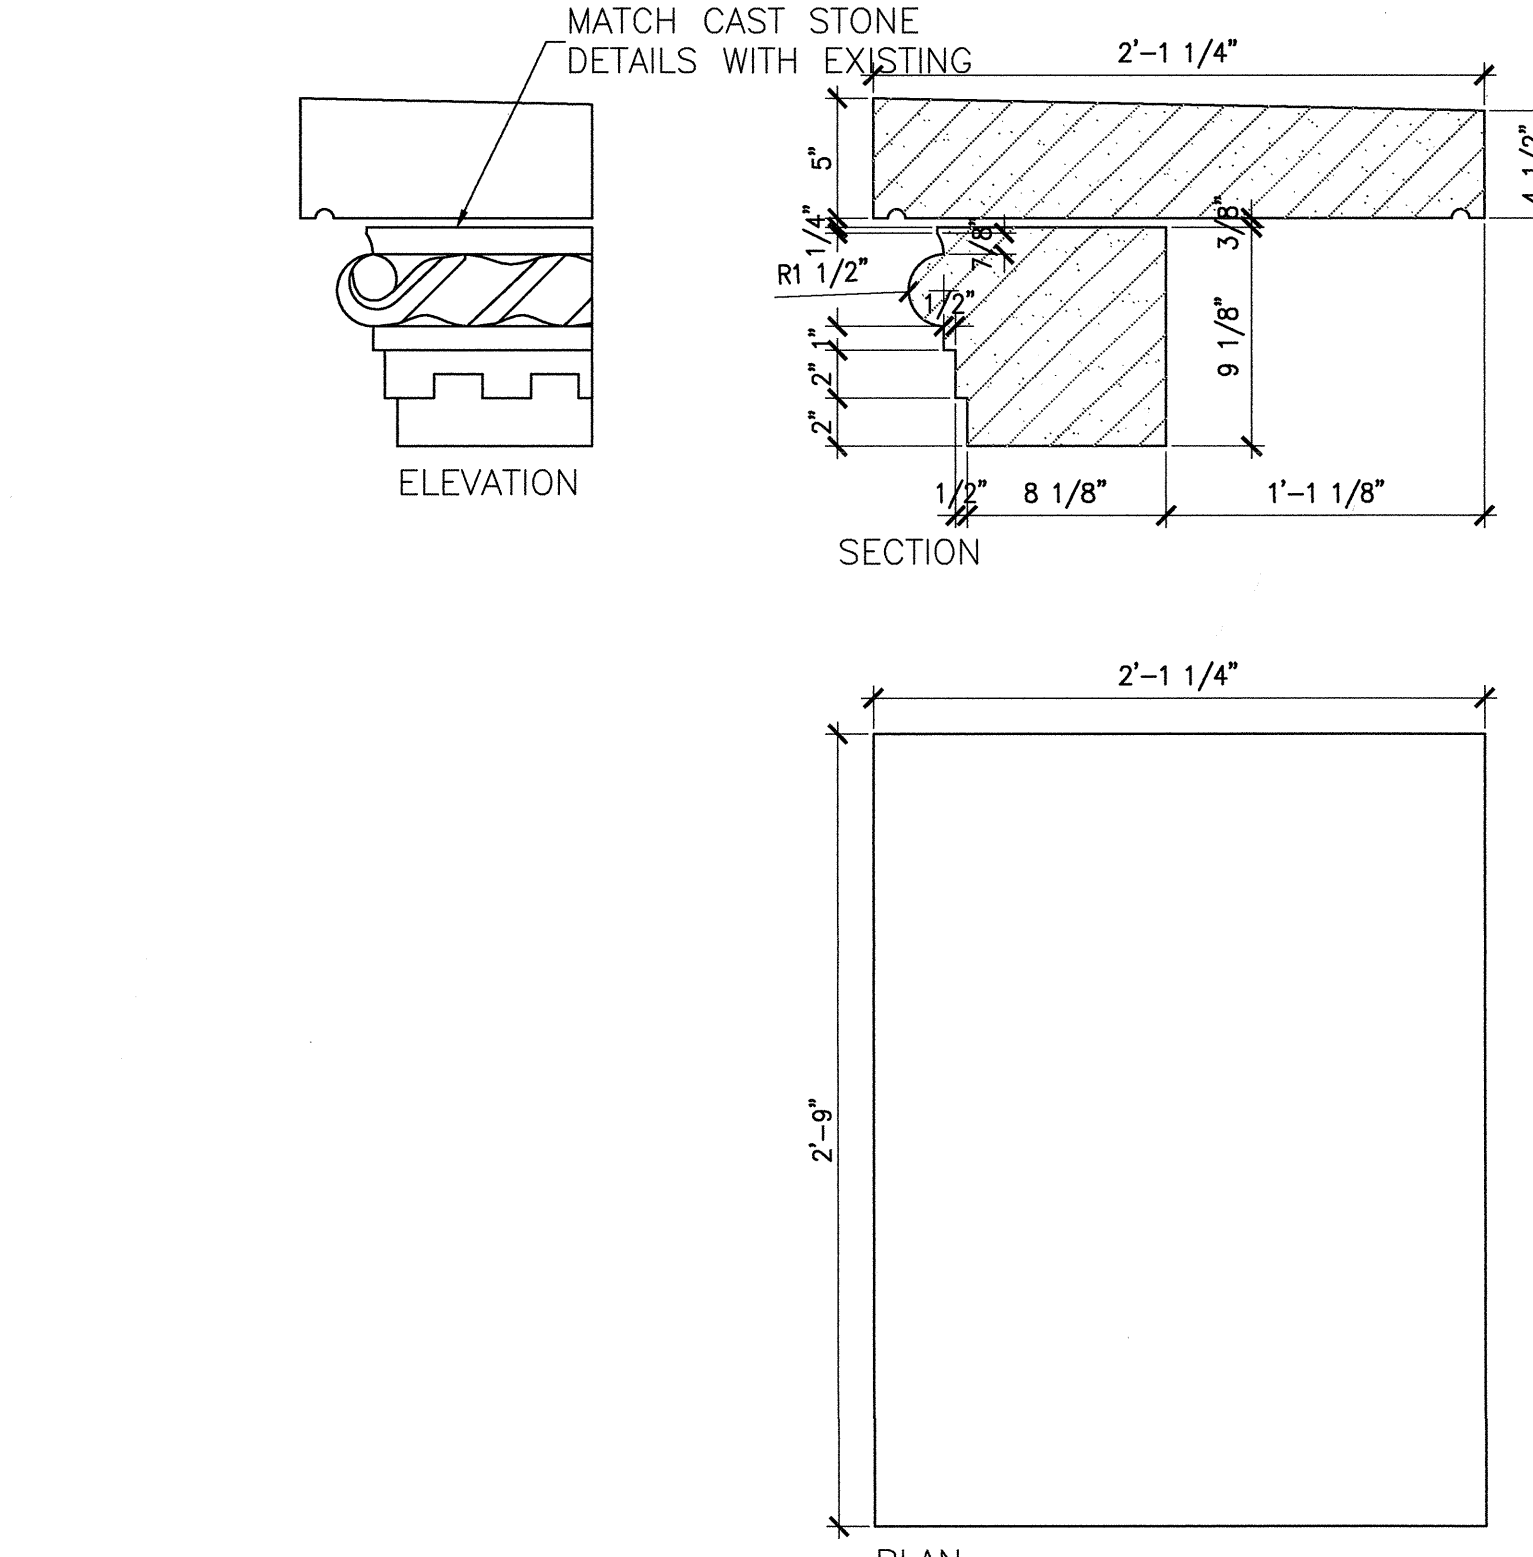


22 CST-07B (SECOND FLOOR)
SCALE: 1" = 1'-0"

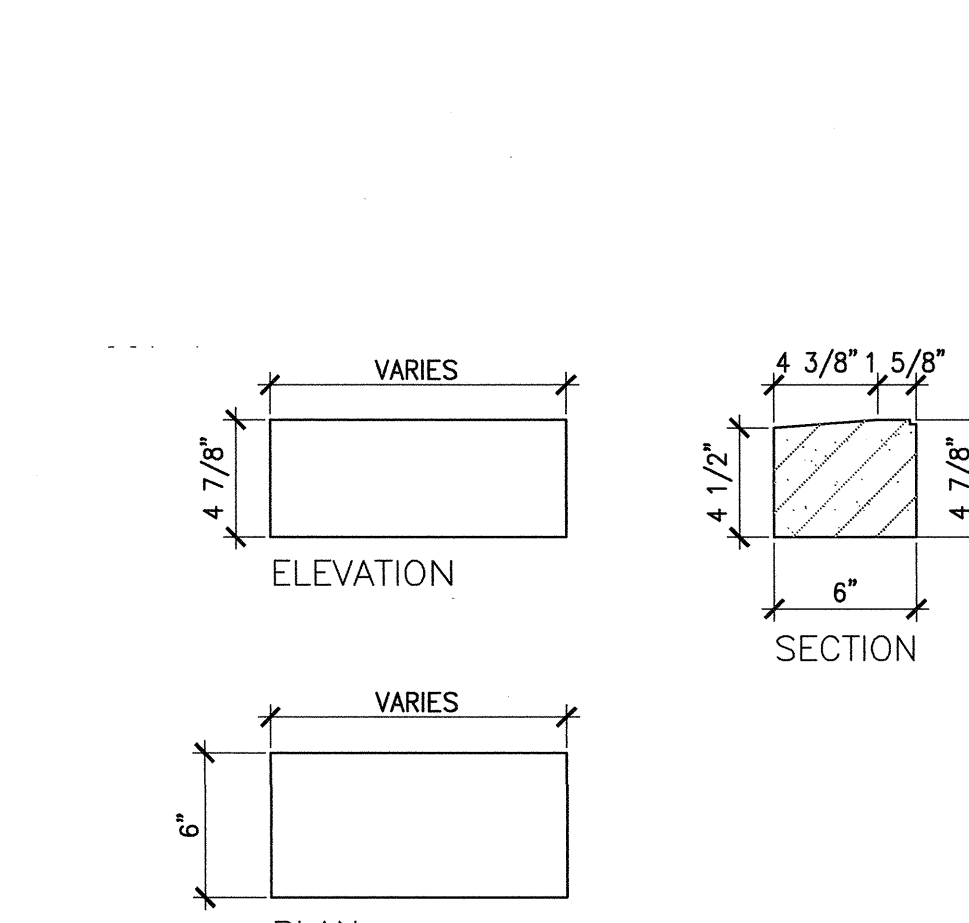

21 CST-07A
SCALE: 1" = 1'-0"

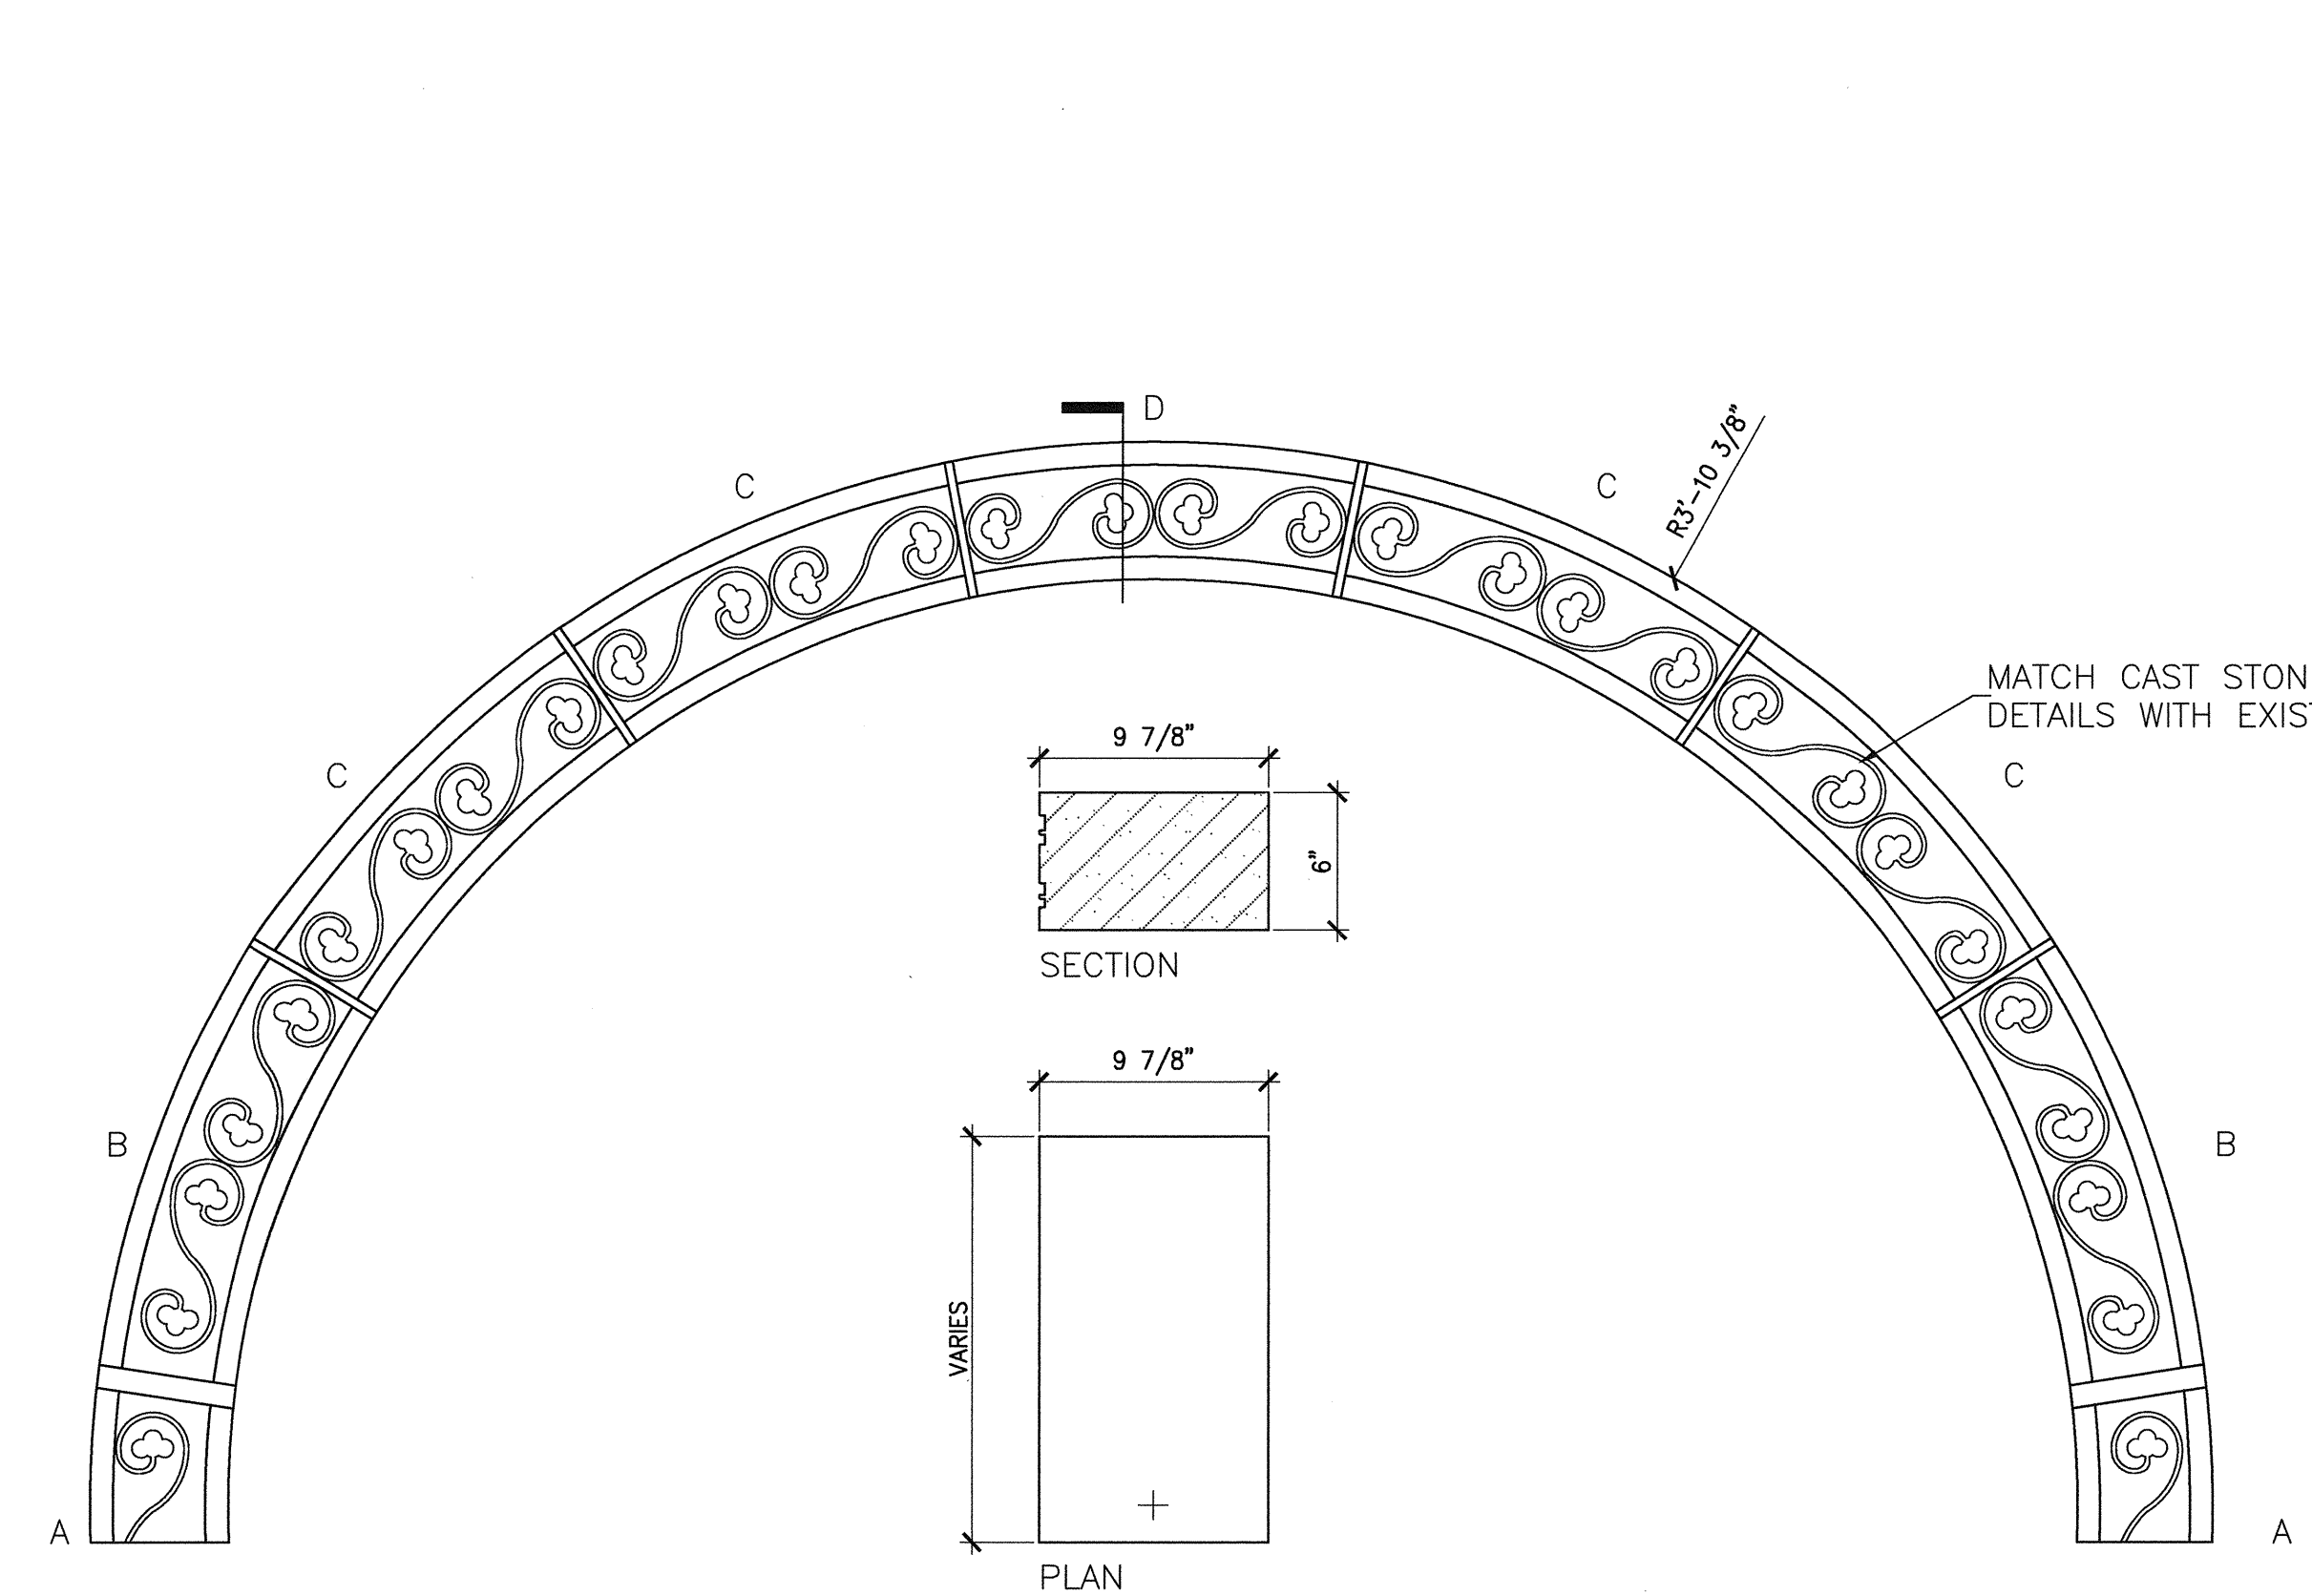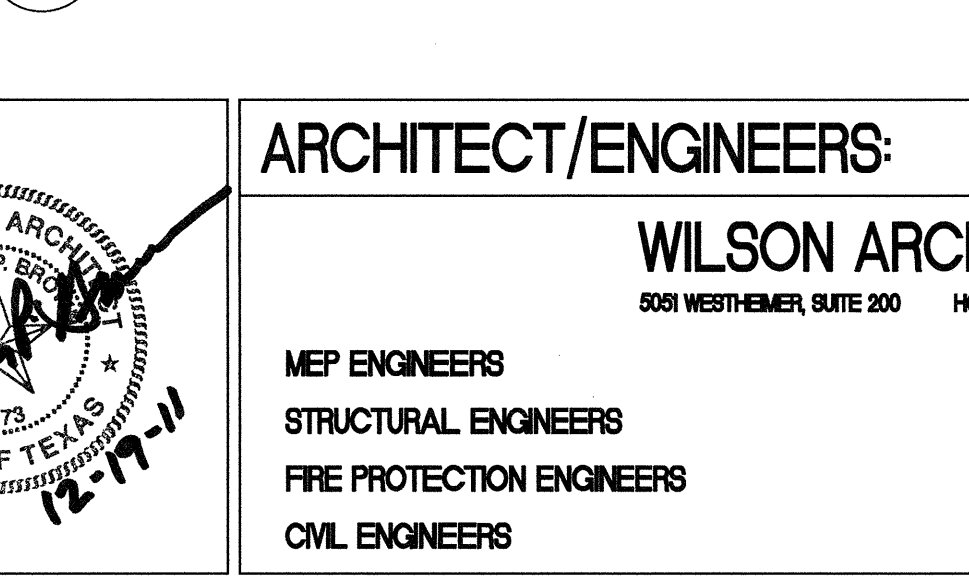

13 CST-06
SCALE: 1-1/2" = 1'-0"

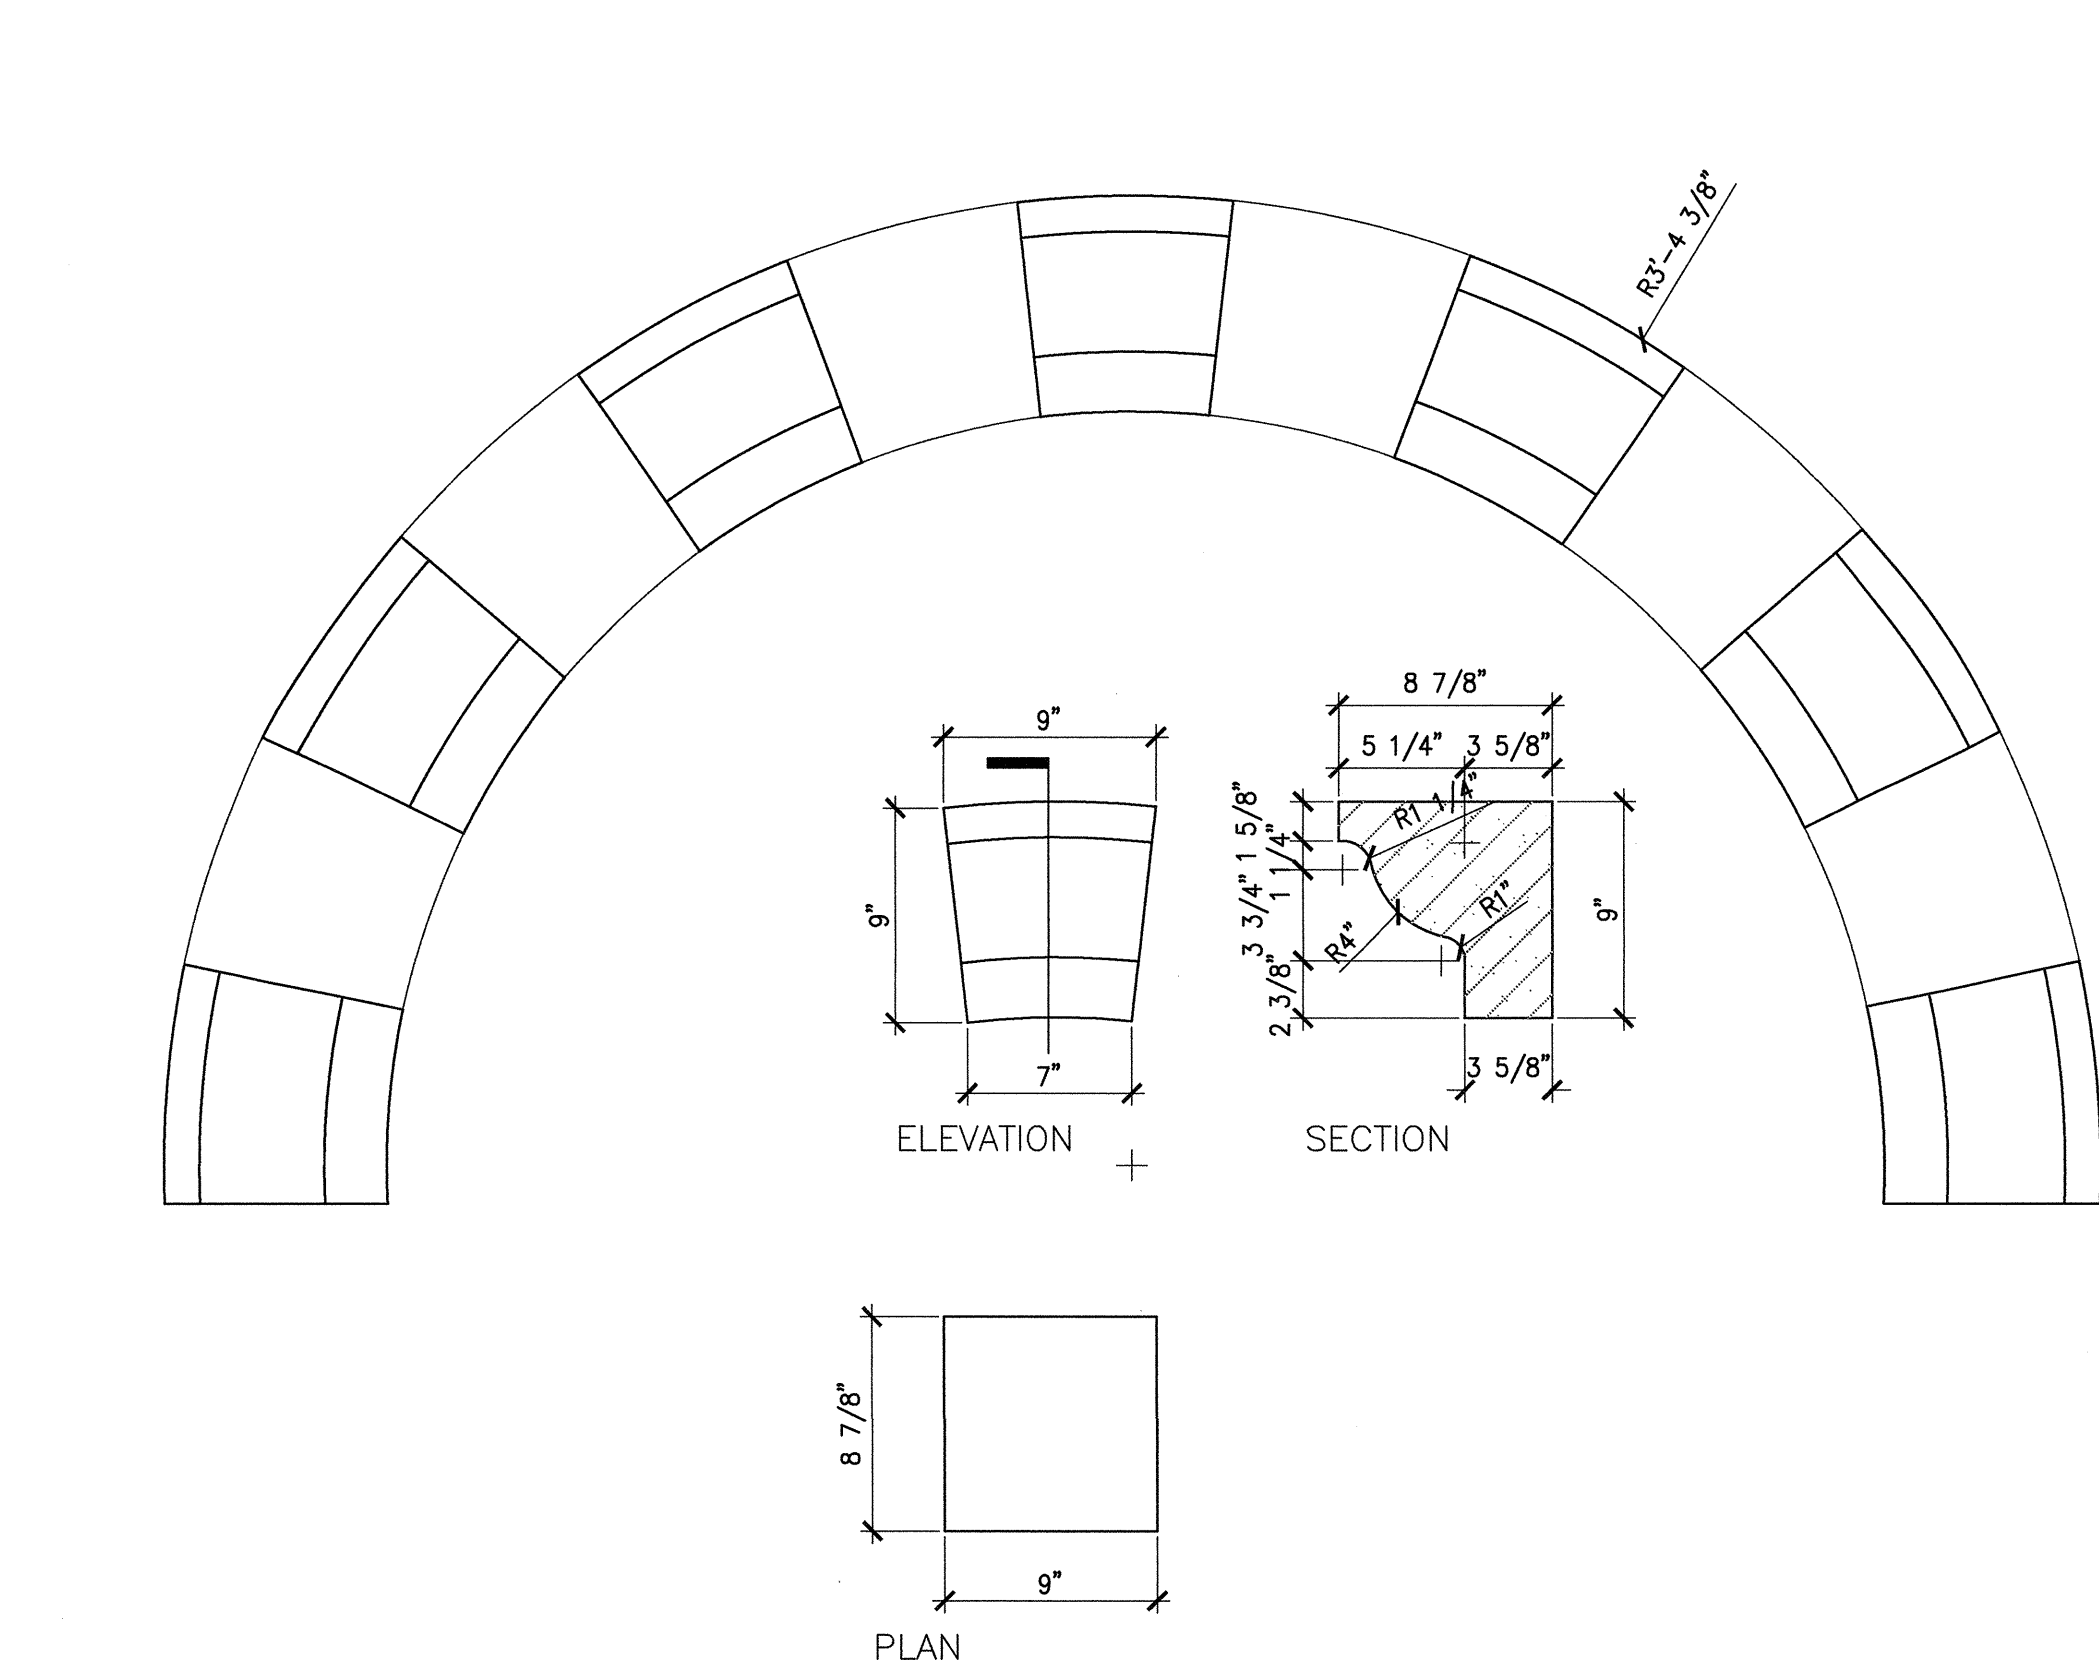


11 CST-05
SCALE: 1-1/2" = 1'-0"

1. CAST STONE TO MATCH EXISTING. VERIFY ALL SHAPES AND DIMENSIONS
2. REFER TO SHEET 11-AS-3.00 FOR INFORMATION REGARDING TO EXTERIOR BUILDING ELEVATIONS
3. REFER TO SHEET 11-AS-3.01 FOR PHOTOS OF EXISTING FACADE

01 GENERAL NOTES
SCALE: N.T.S.

SCHEMATIC DESIGN SUBMISSION	08/02/10
DESIGN DEVELOPMENT SUBMISSION	09/03/10
CONSTRUCTION DOCUMENT SUBMISSION	11/22/10
ISSUED FOR BIDS	12/19/11
Revisions	Date

CONSULTANTS:

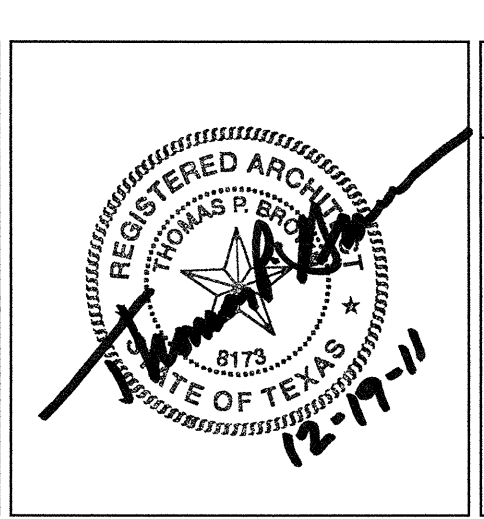

ARCHITECT/ENGINEERS:	
WILSON ARCHITECTURAL GROUP	
5051 WESTMEIER, SUITE 200 HOUSTON, TEXAS 77058 TELEPHONE (713) 621-6714	
MEP ENGINEERS	BURNS DeLATTIE AND MCCOY, INC.
STRUCTURAL ENGINEERS	PINNACLE STRUCTURAL
FIRE PROTECTION ENGINEERS	PROTECTION DEVELOPMENT INC.
CIVIL ENGINEERS	BREWER AND ESCALANTE

DO NOT SCALE THESE DRAWINGS. G.C. TO FIELD VERIFY DIMENSIONS
Drawing Title
CAST STONE TYPES & PROFILES
Approved Project Director

Project Title
BUILDING 11 ADDITION & INTERIOR RENOVATIONS
Location
WACO, TEXAS
Date
19 DEC 2011
Checked
Drawn

ISSUED FOR BIDS
Project Number
674A4-CST-516
Building Number
11
Drawing Number
11-AS-5.06
Dwg. of

FULLY SPRINKLERED
Office of Construction and Facilities Management
Department of Veterans Affairs