




24 TYP BASE CABINET BTWN SERVERY and GROUP DINING  
SCALE: 1 1/2" = 1'

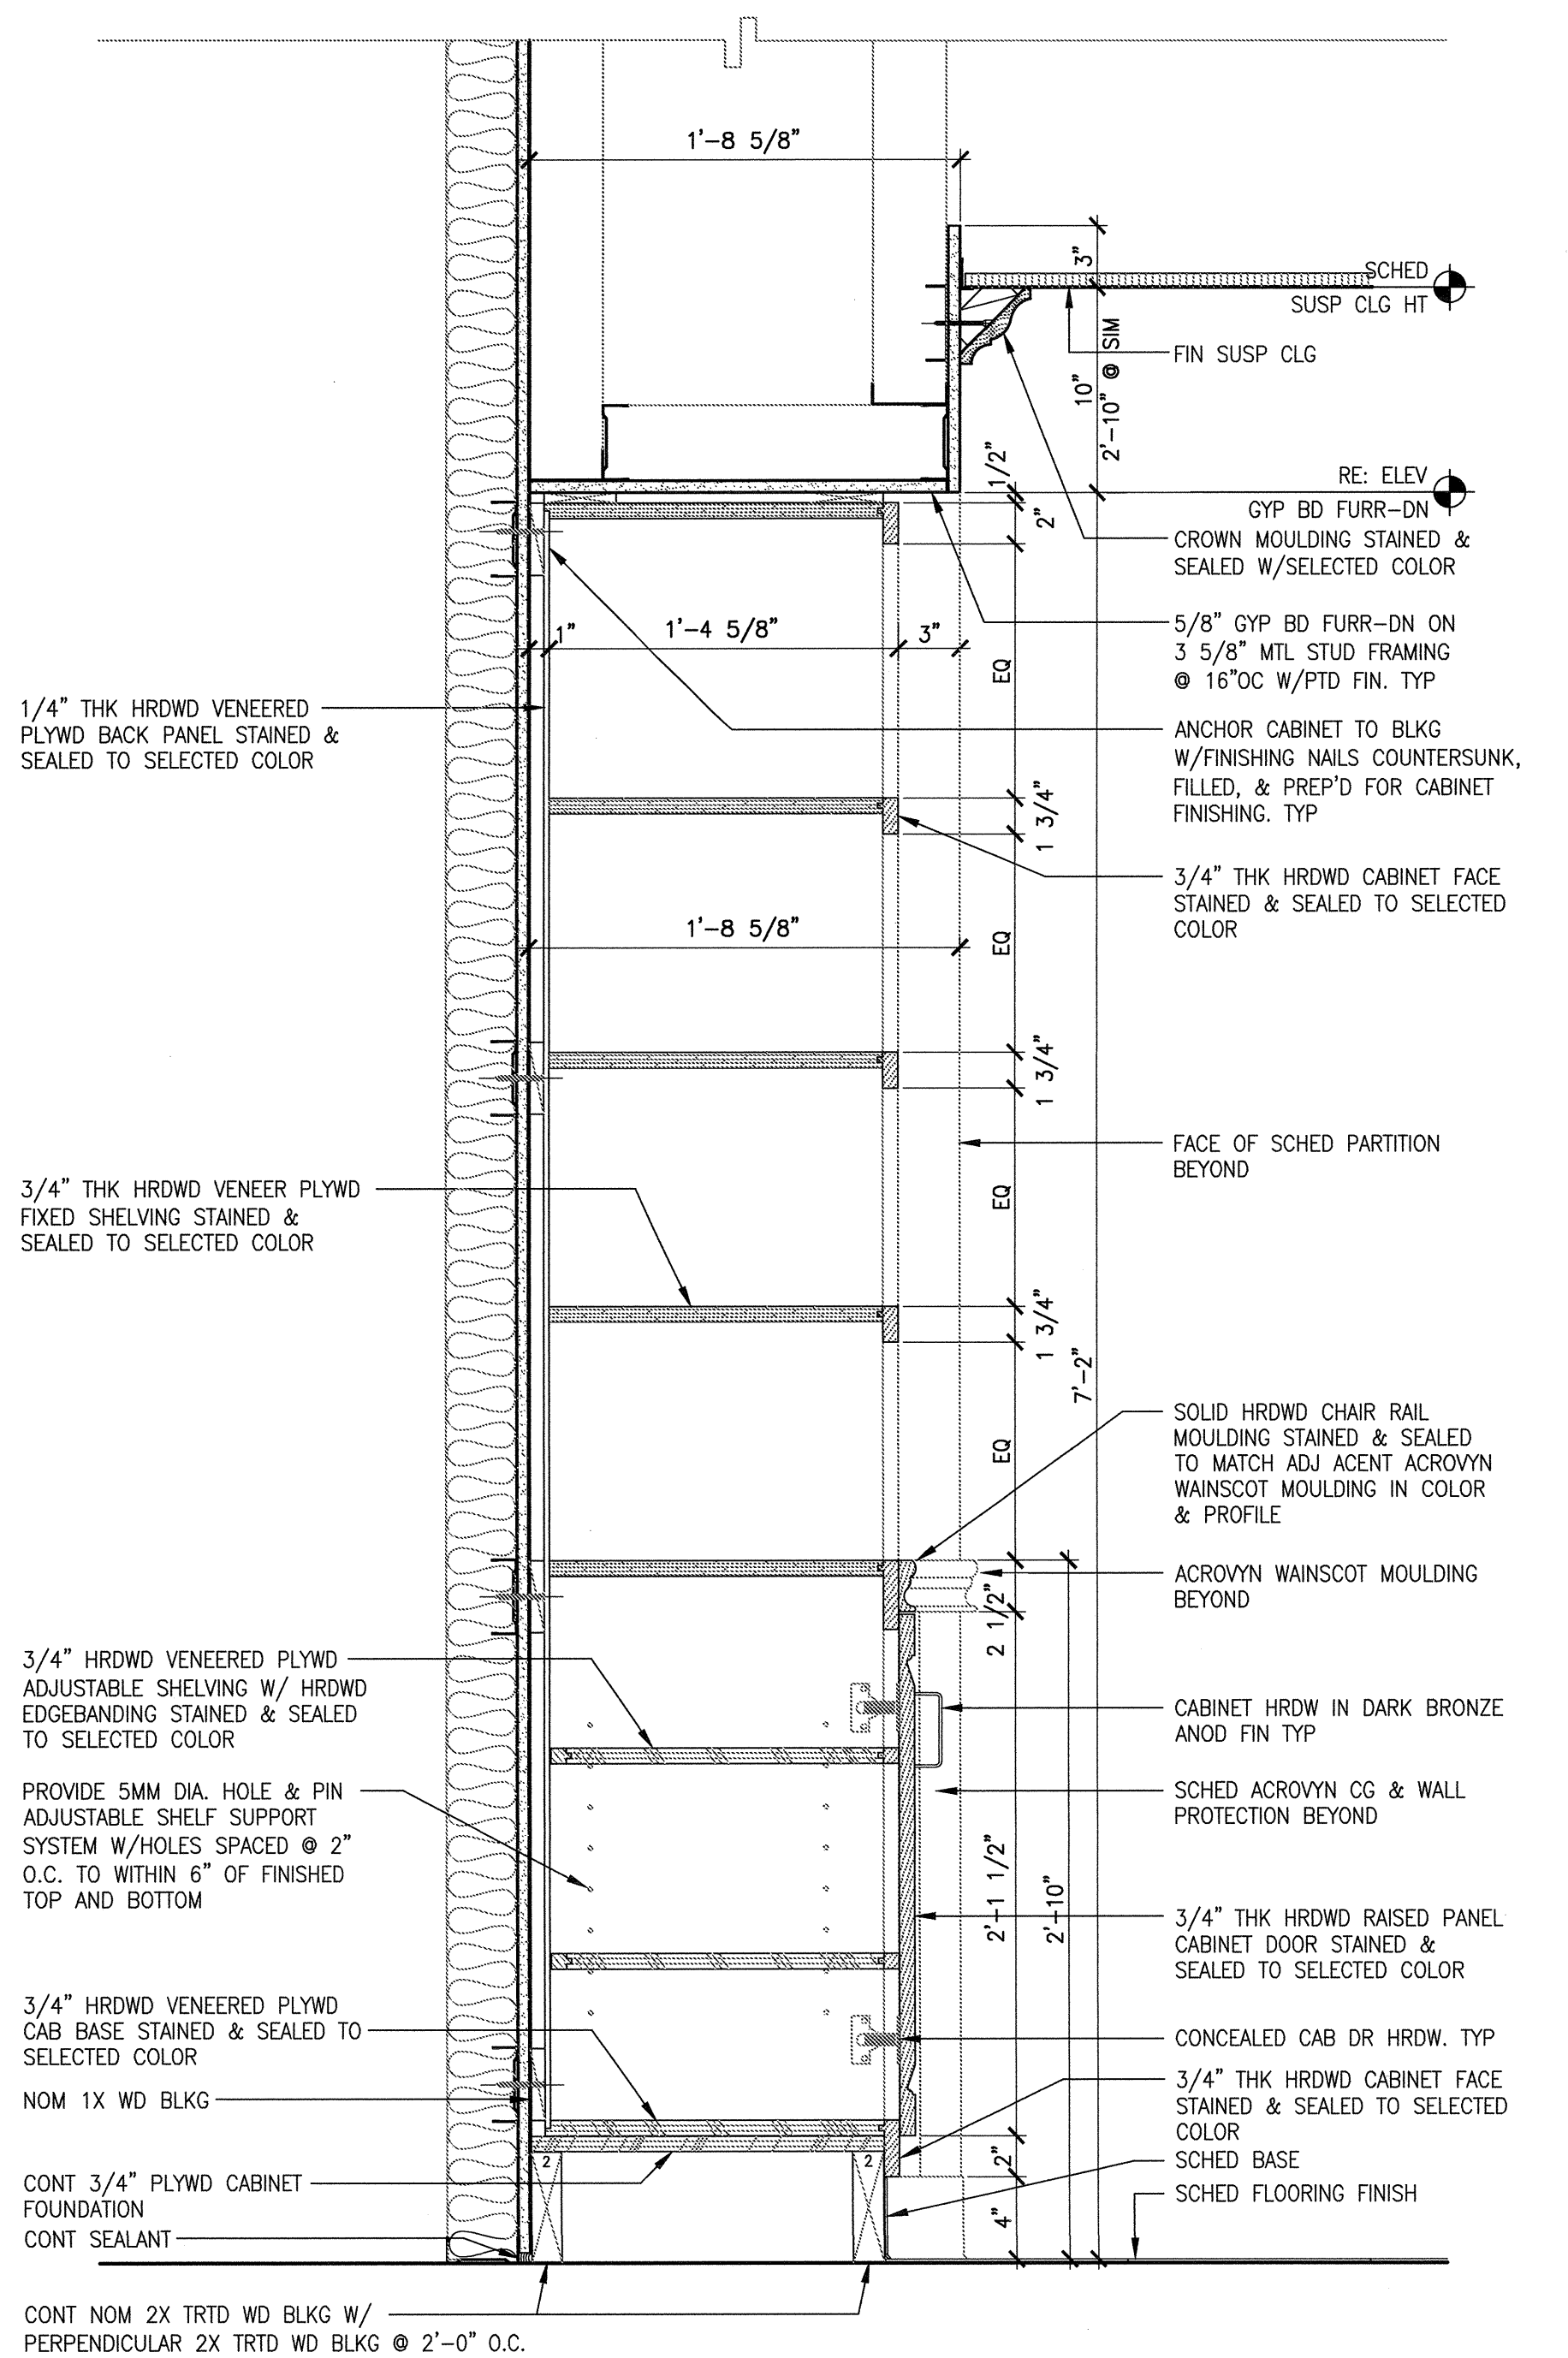

21 MILLWORK SECTION THRU FIXED SHELVING at RECREATION  
SCALE: 1 1/2" = 1'

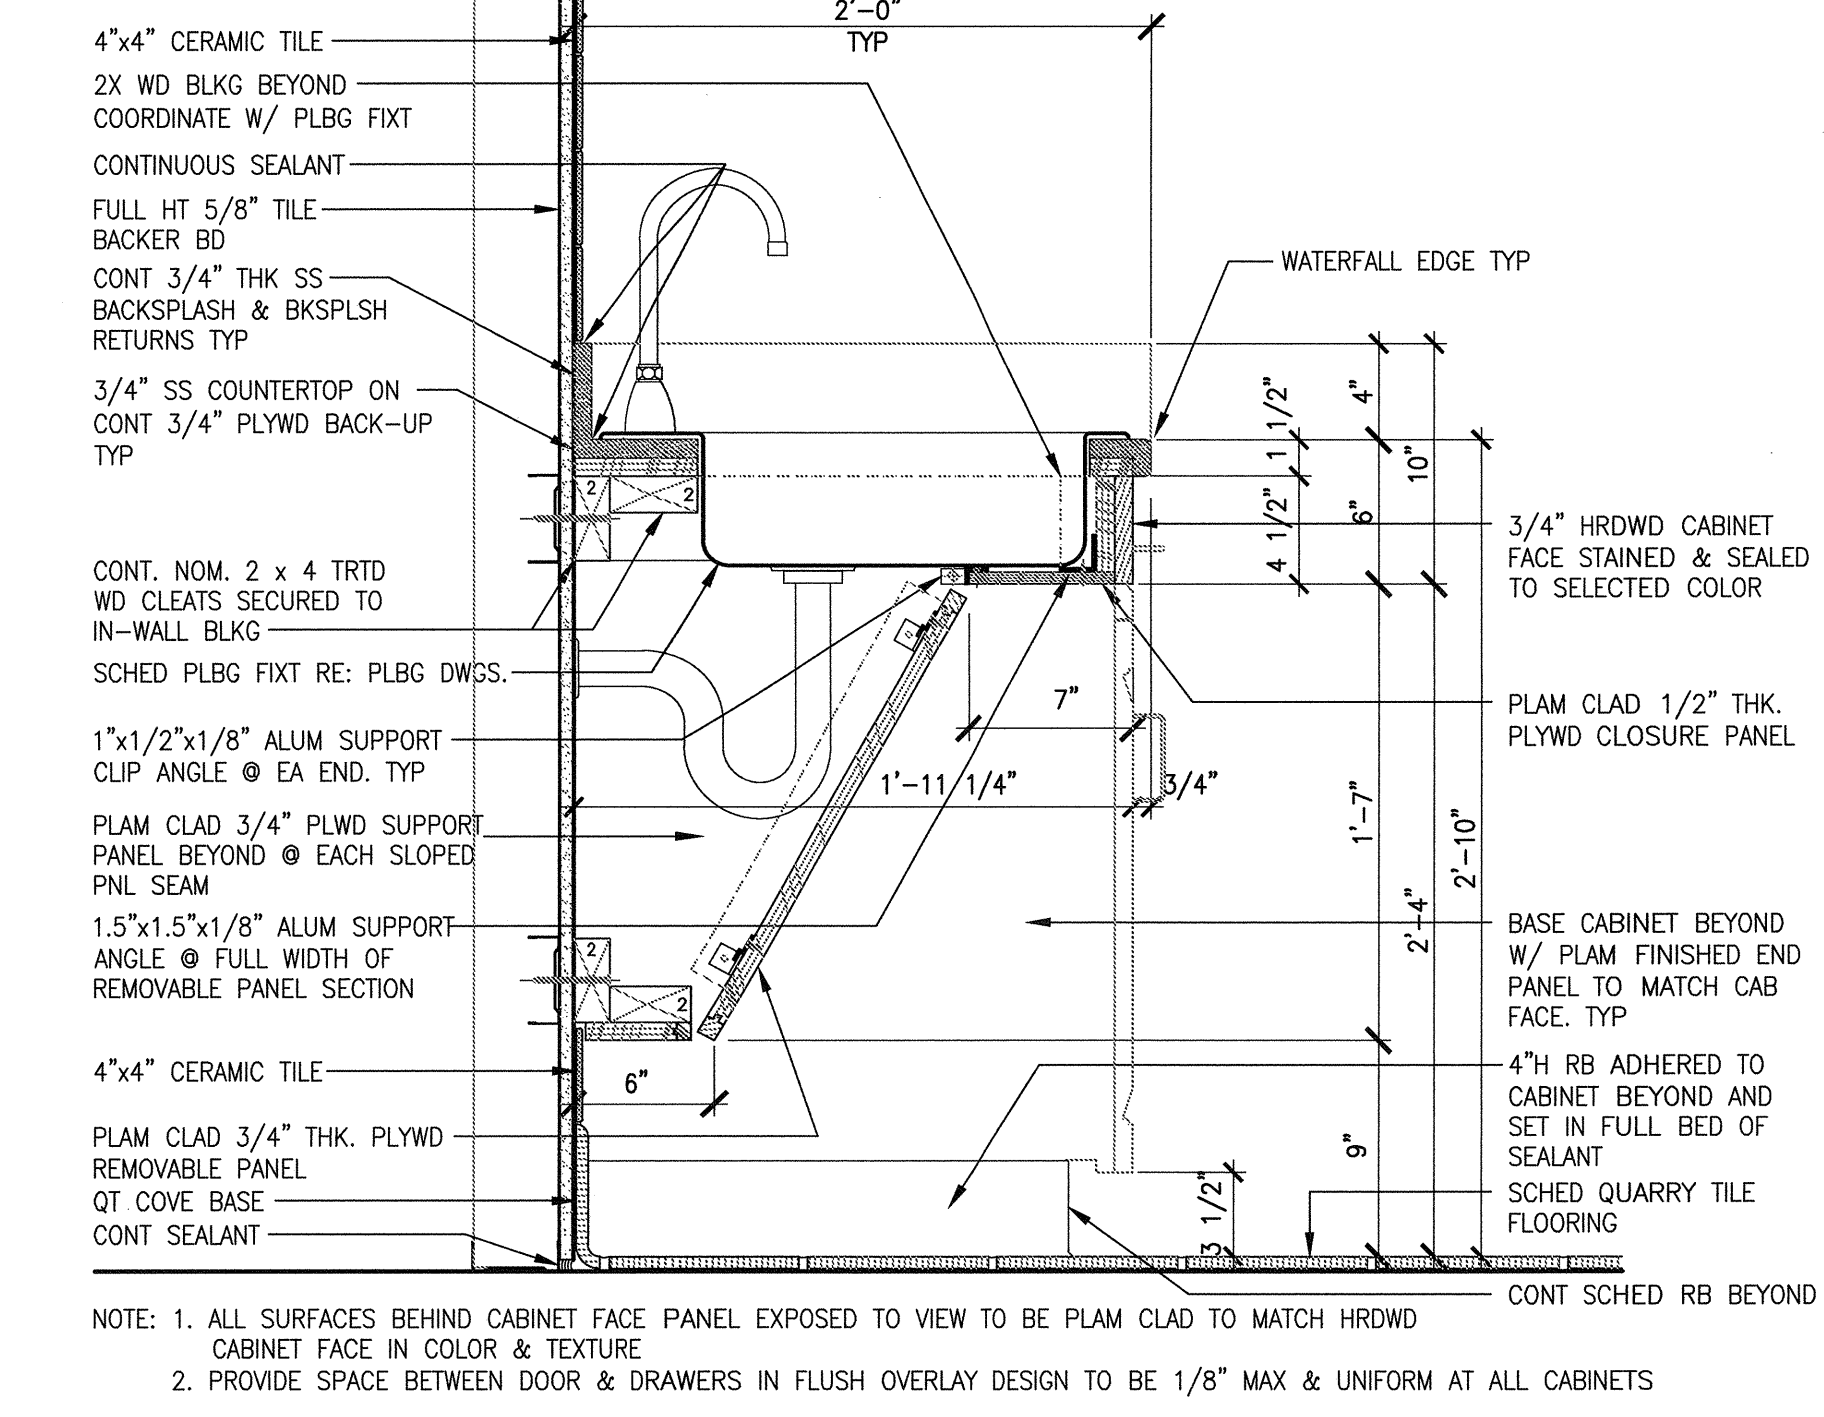


09 **TYP ADA SINK WITH REMOVABLE APRON PANEL at SERVERY**  
SCALE: 1 1/2" = 1'

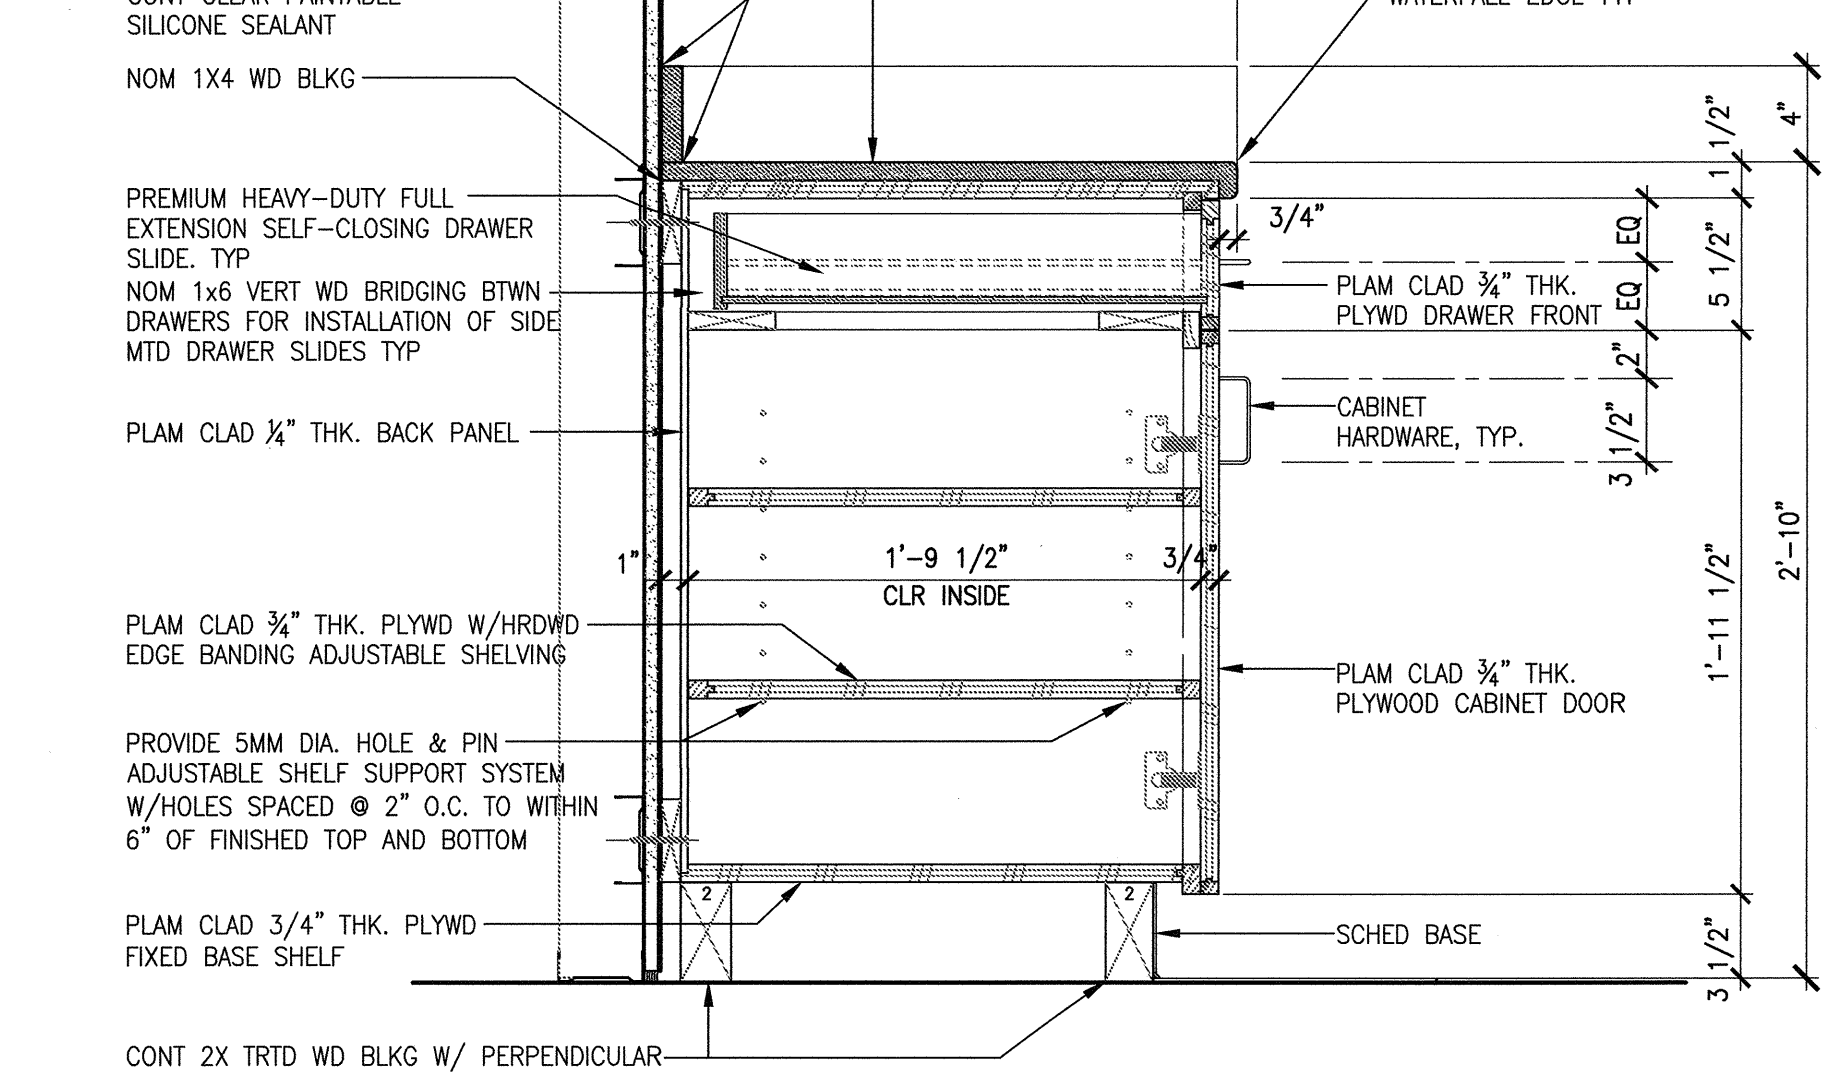

2X TRTD WD BLKG @ 2'-0" O.C.

NOTES:

1. ALL SURFACES EXPOSED TO VIEW TO BE PLAM CLAD TO MATCH CABINET
2. PROVIDE SPACE BETWEEN DOORS & DRAWERS TO BE 1/8" MAX & UNIFORM AT ALL CABINETS
3. ALL COUNTERTOPS, BACKSPLASHES, & BACKSPLASH RETURNS ARE SOLID SURFACE.

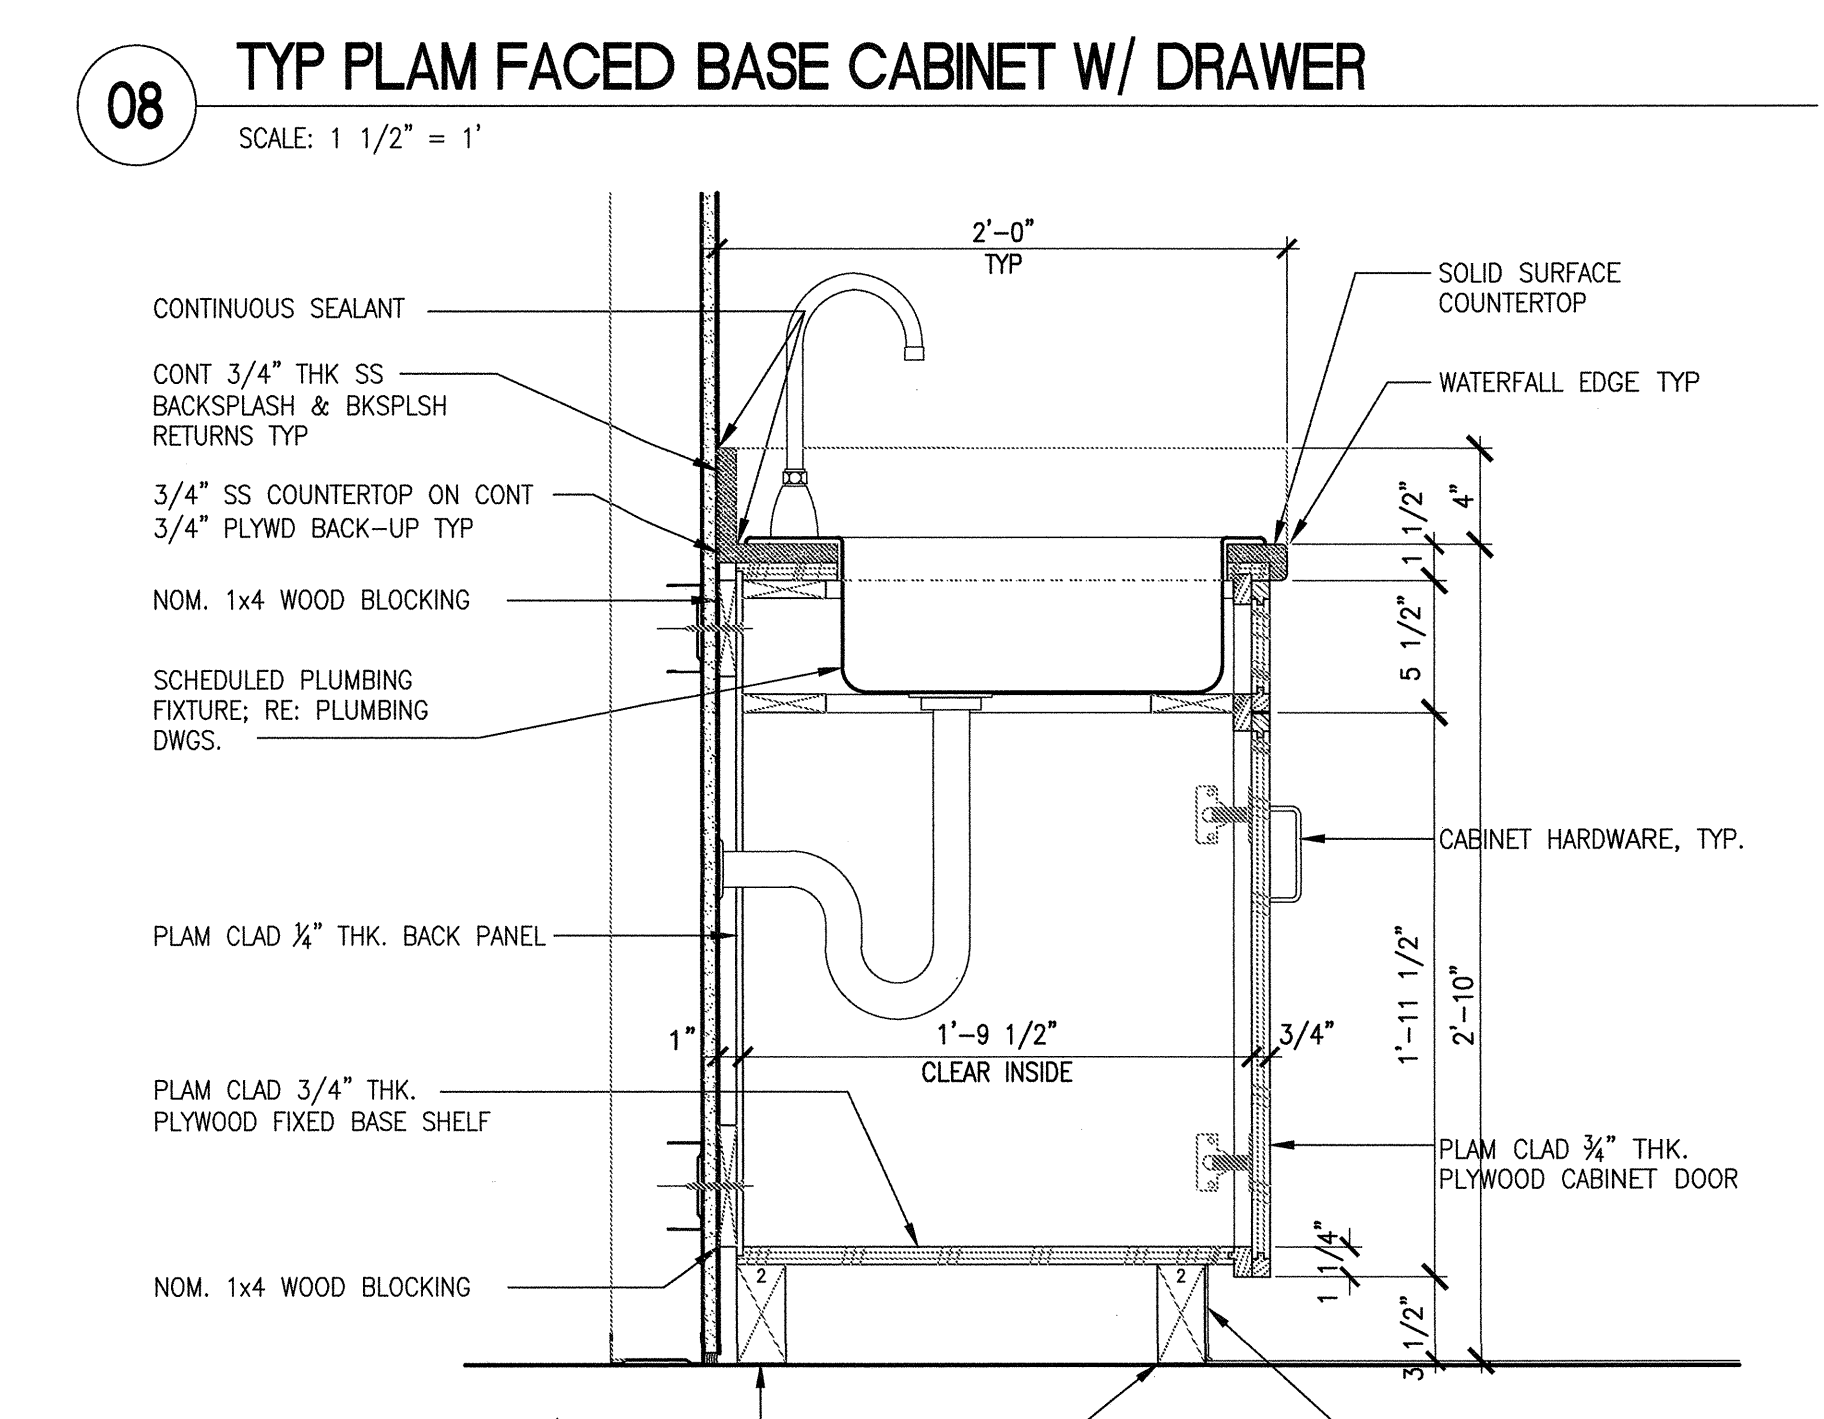


CONT NOM 2X TRTD WD BLKG W/ \_\_\_\_\_ SCHED BASE  
PERPENDICULAR 2X TRTD WD BLKG @ 2'-0" O.C.

NOTES:

1. ALL SURFACES EXPOSED TO VIEW TO BE PLAM CLAD TO MATCH CABINET
2. PROVIDE SPACE BETWEEN DOORS & DRAWERS TO BE 1/8" MAX & UNIFORM AT ALL CABINETS



Office of  
Construction  
and Facilities  
Management

 Department of  
Veterans Affairs