




23 **TYP 4'-1" TILE PARTITION**  
SCALE 3" = 1'-0"

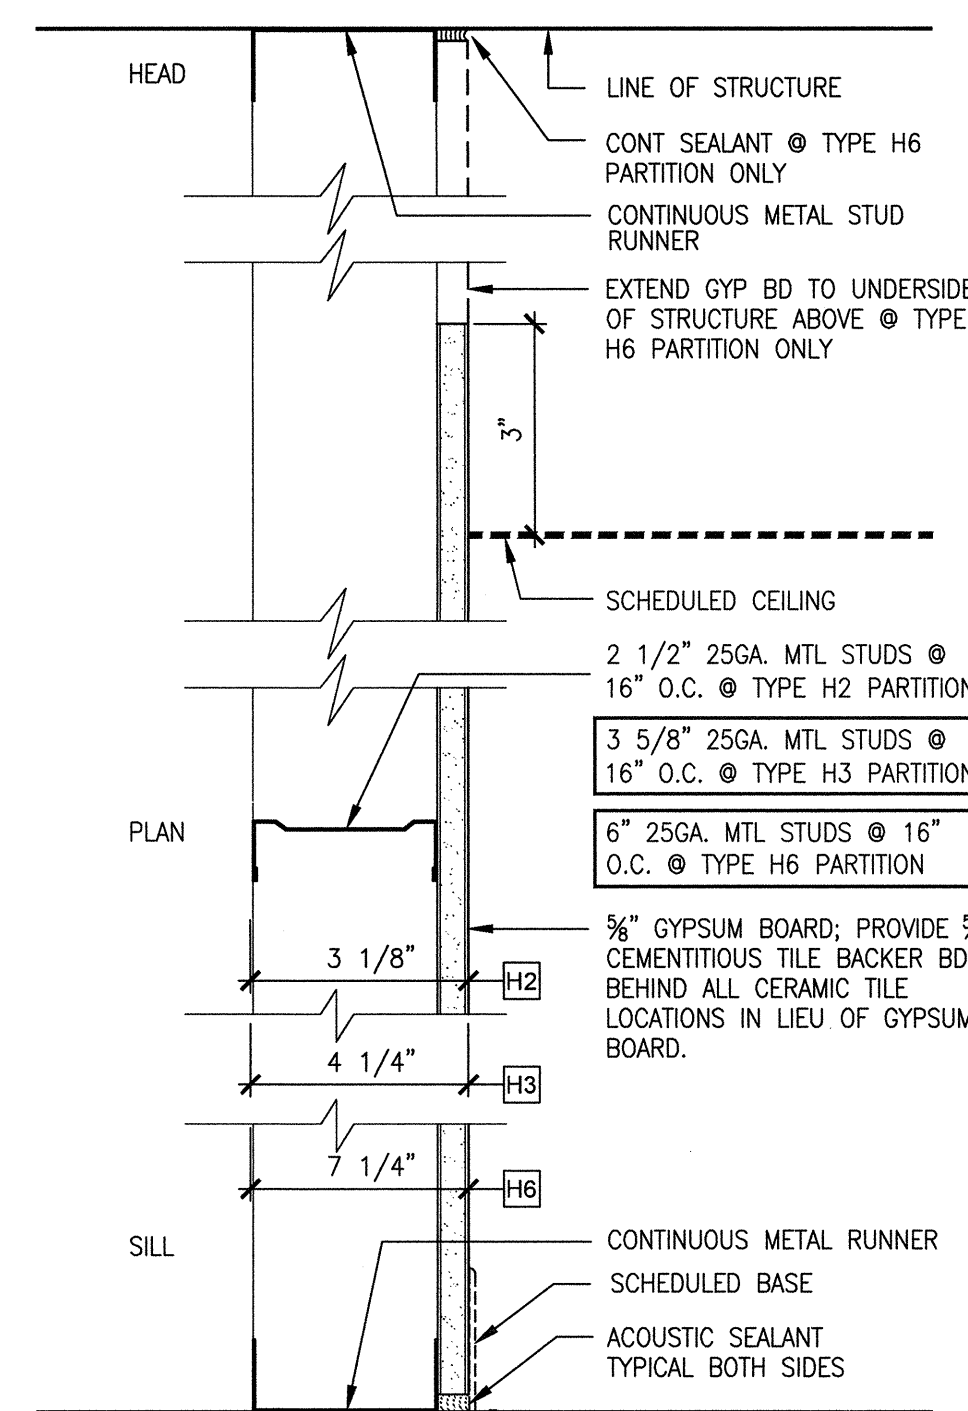


18 TYPE H2, H3, H6  
SCALE 3" = 1'-0"

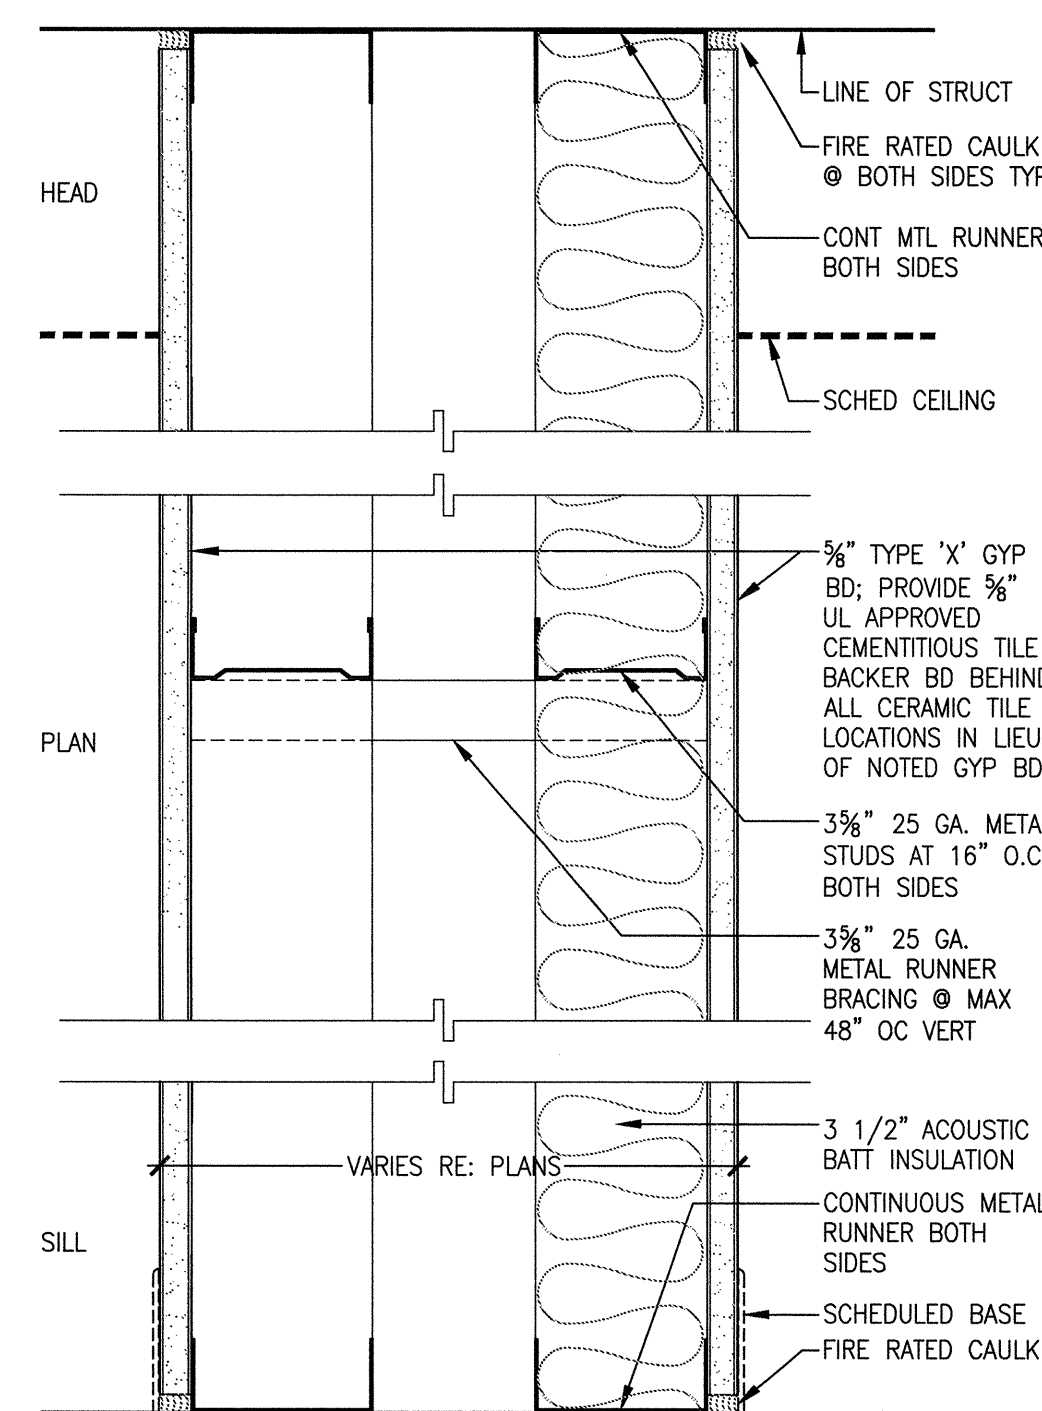

13 TYPE F, F1  
SCALE 3" = 1'-0"

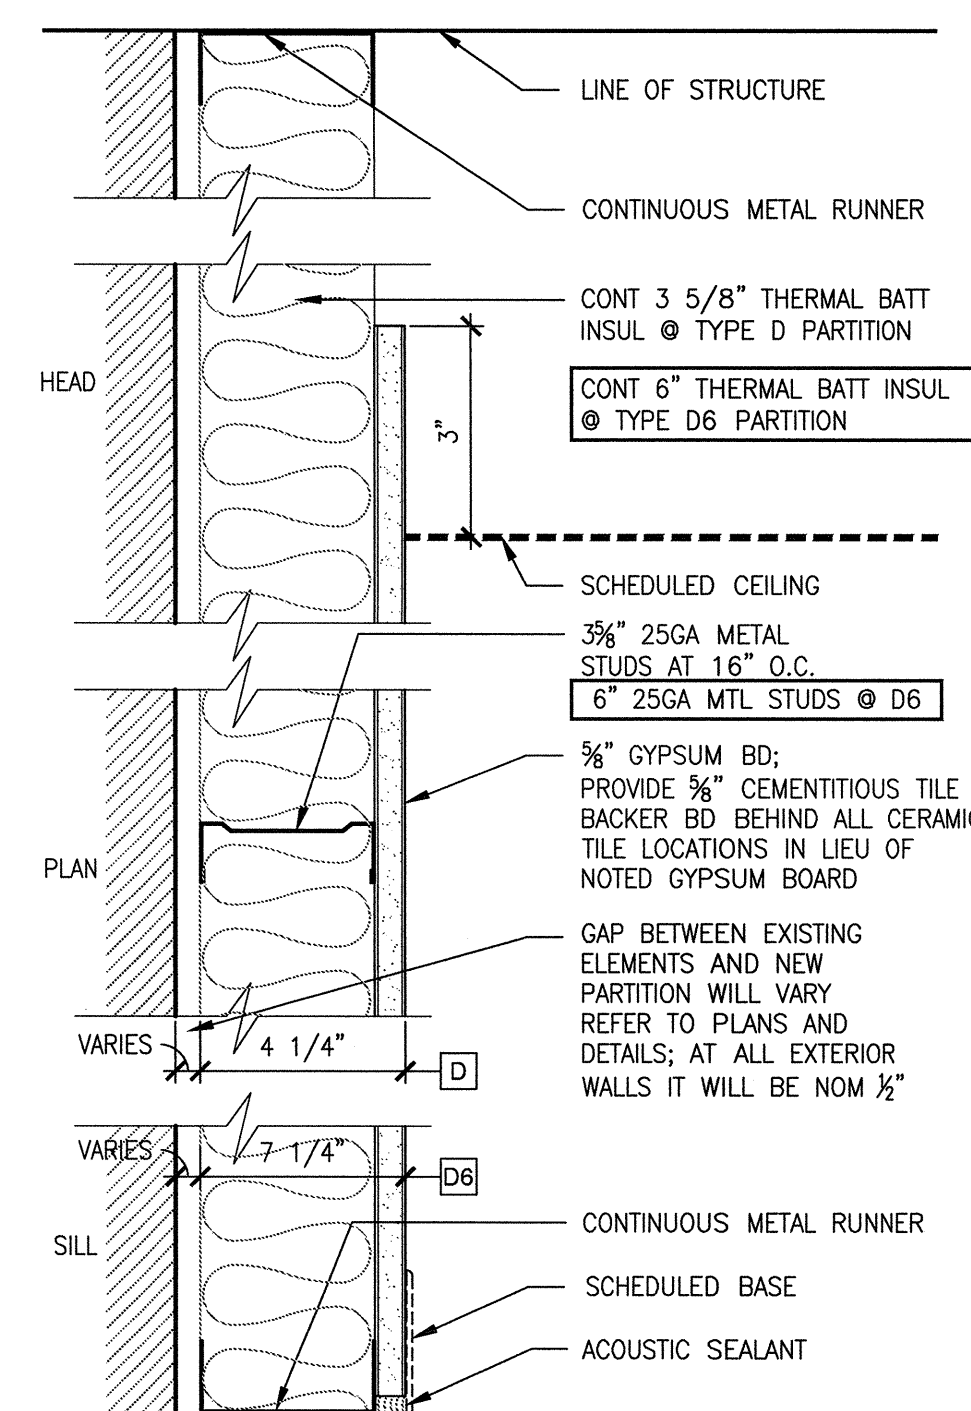


08 TYPES D , D6  
SCALE 3" = 1'-0"

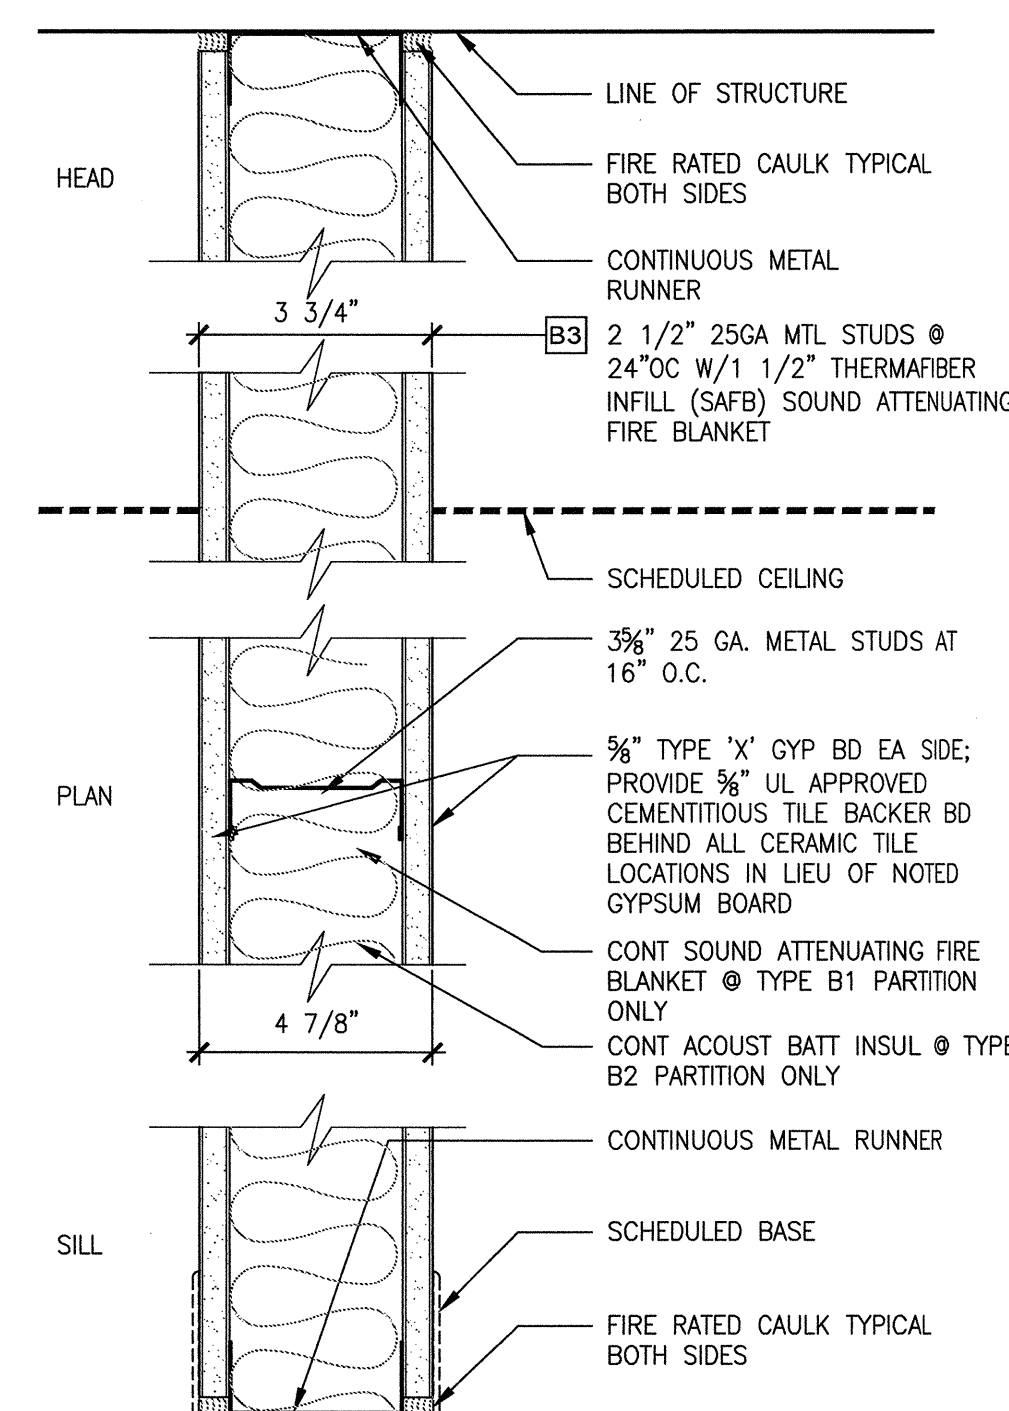


03 TYPES B, B1, B2, B3 (UL#U448)  
SCALE 3" = 1'-0"


length inch = one foot

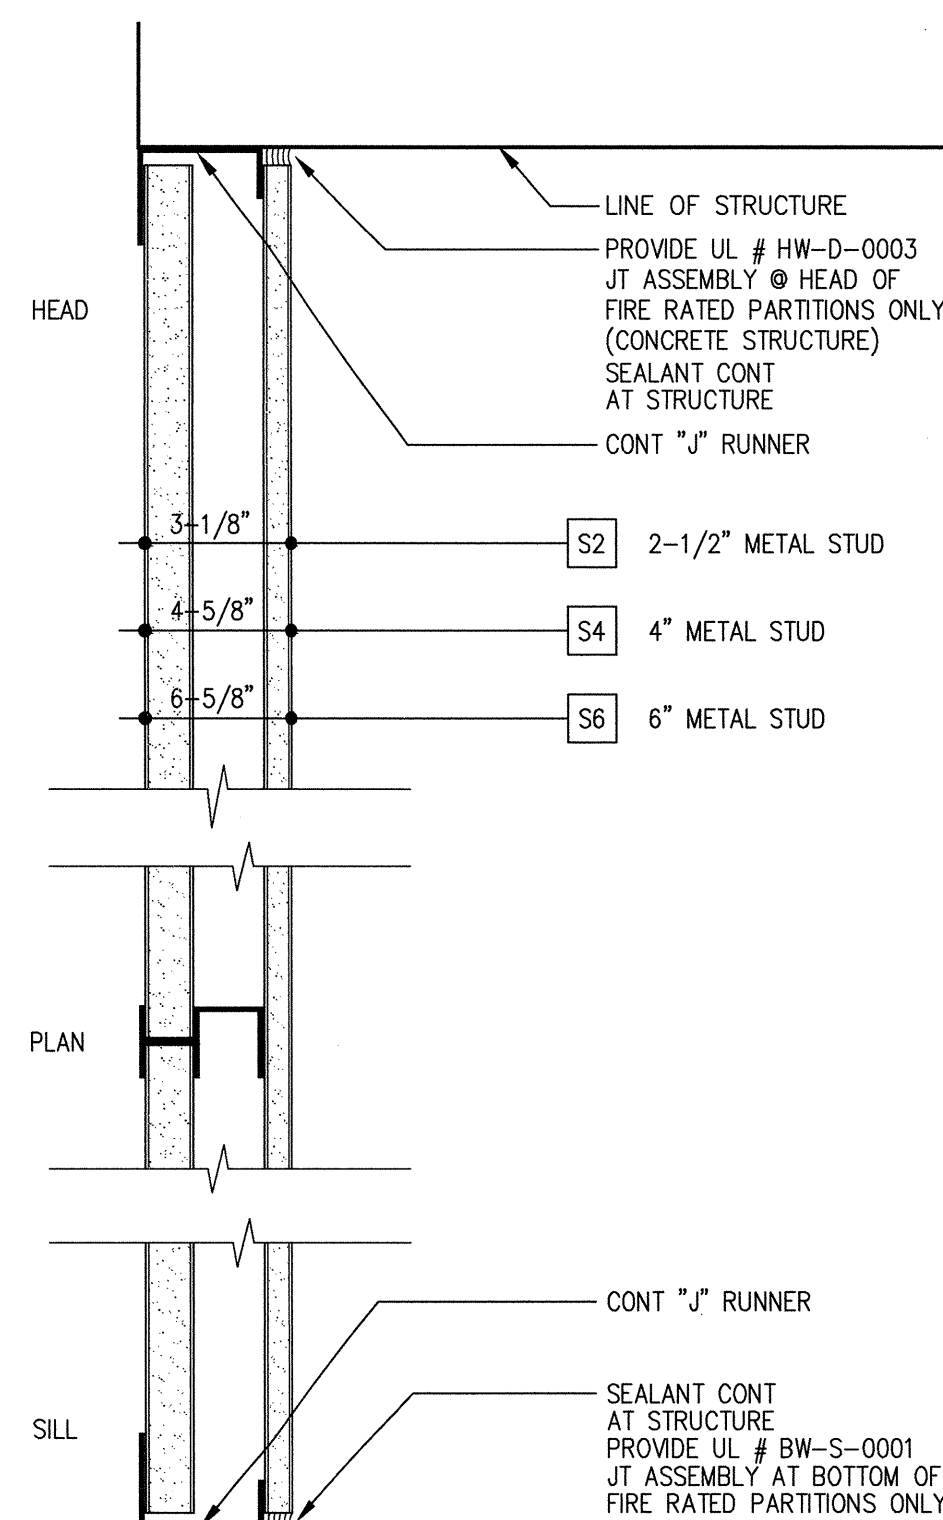


31 TYPES S2, S4, S6  
SCALE 3" = 1'-0"

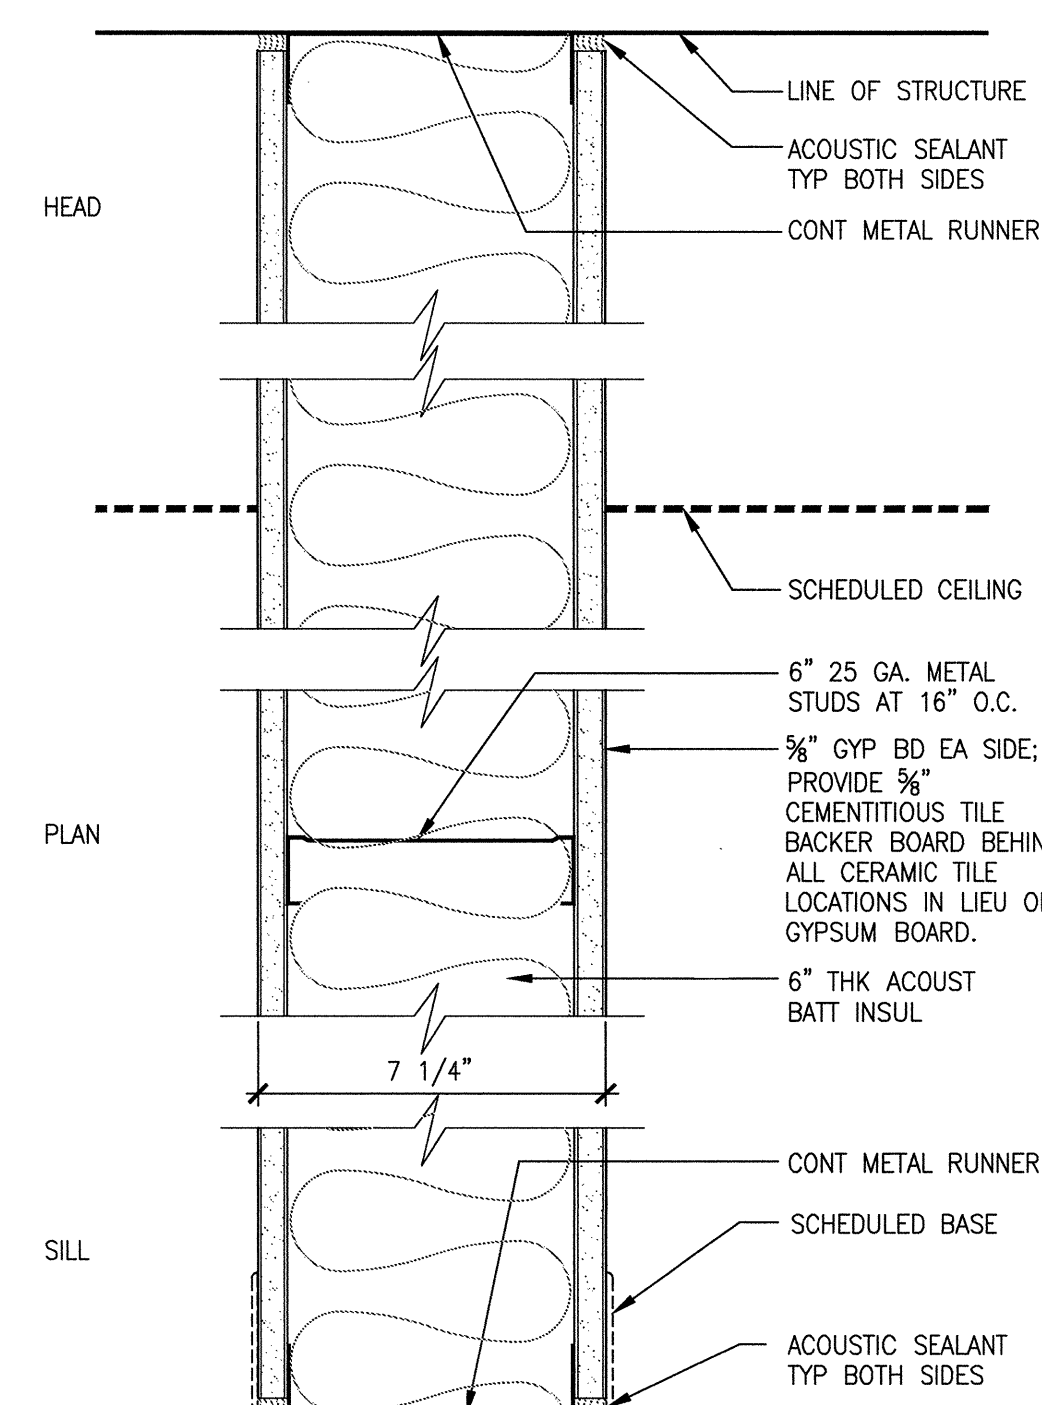


26 TYPE K  
SCALE 3" = 1'-0"

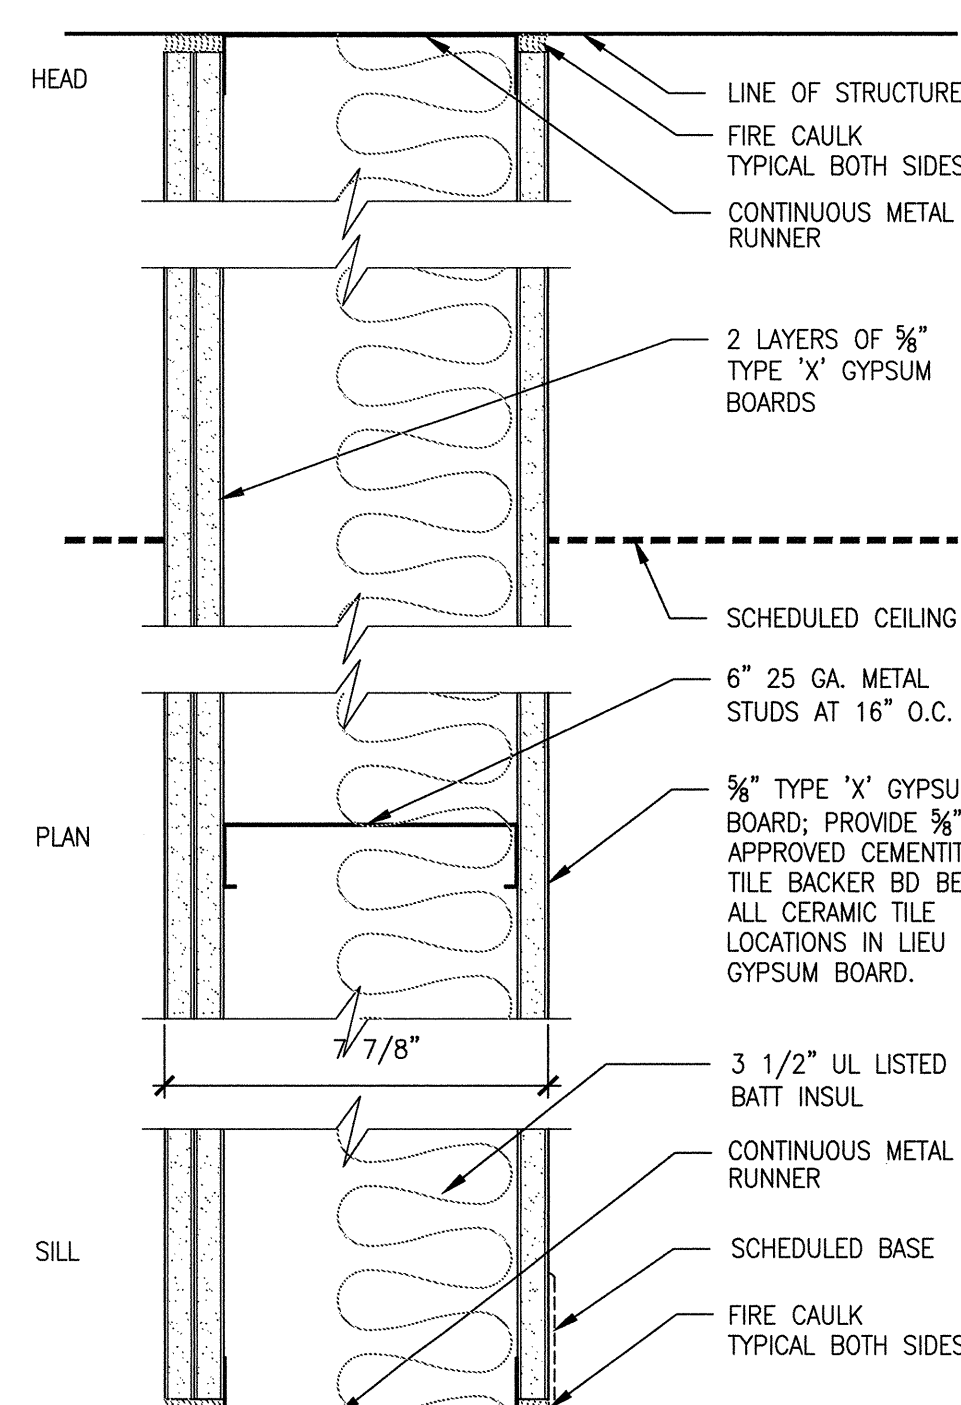


21 TYPE J  
SCALE 3" = 1'-0"

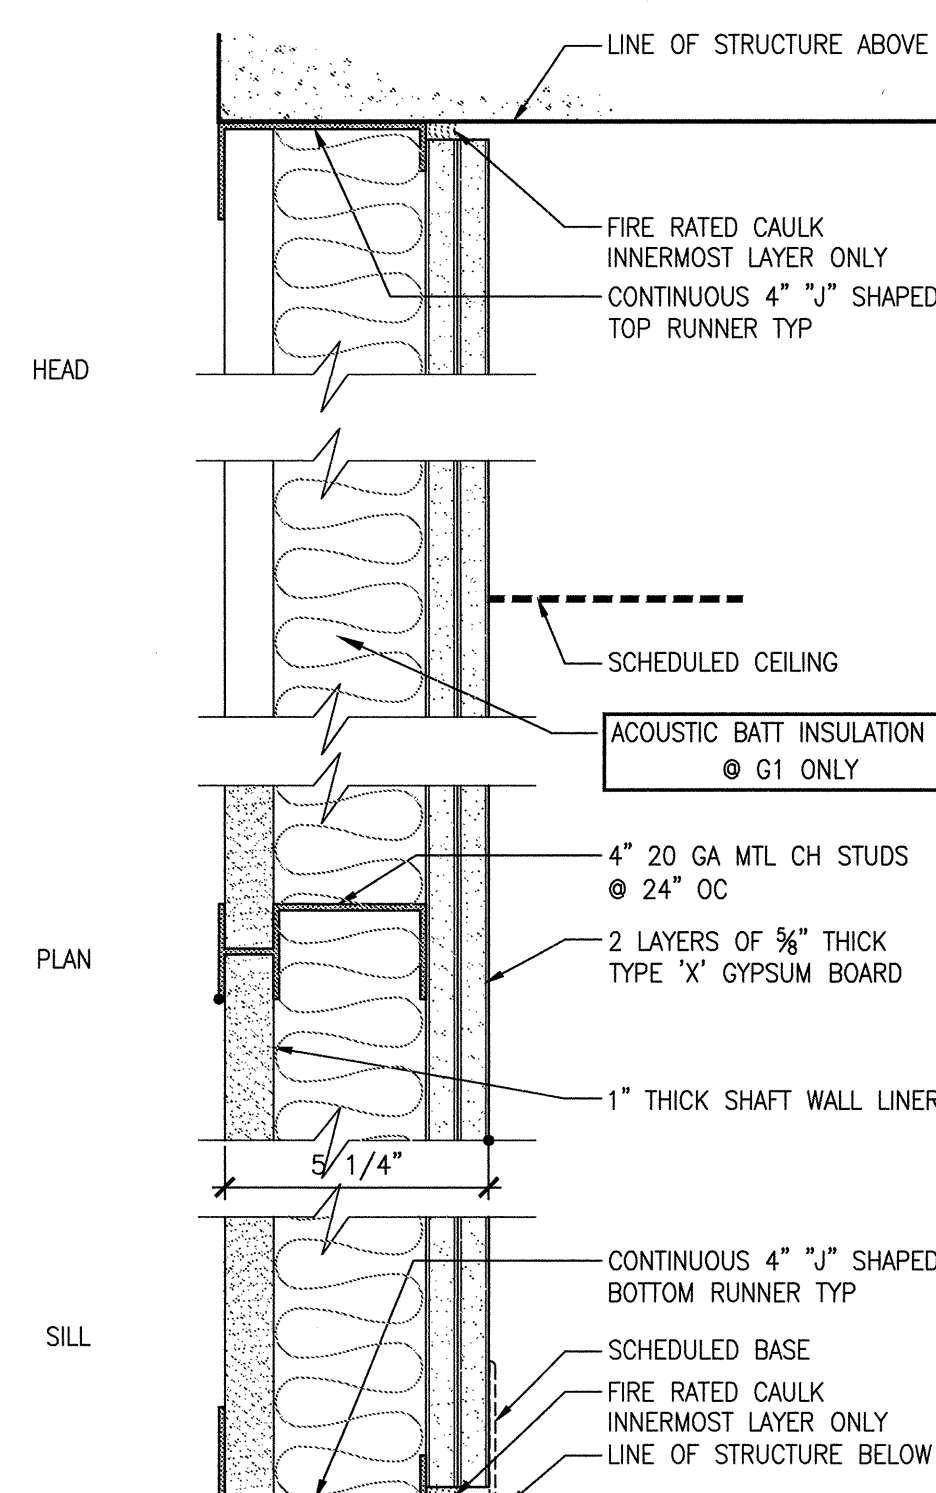


16 TYPES G, G1  
SCALE 3" = 1'-0"

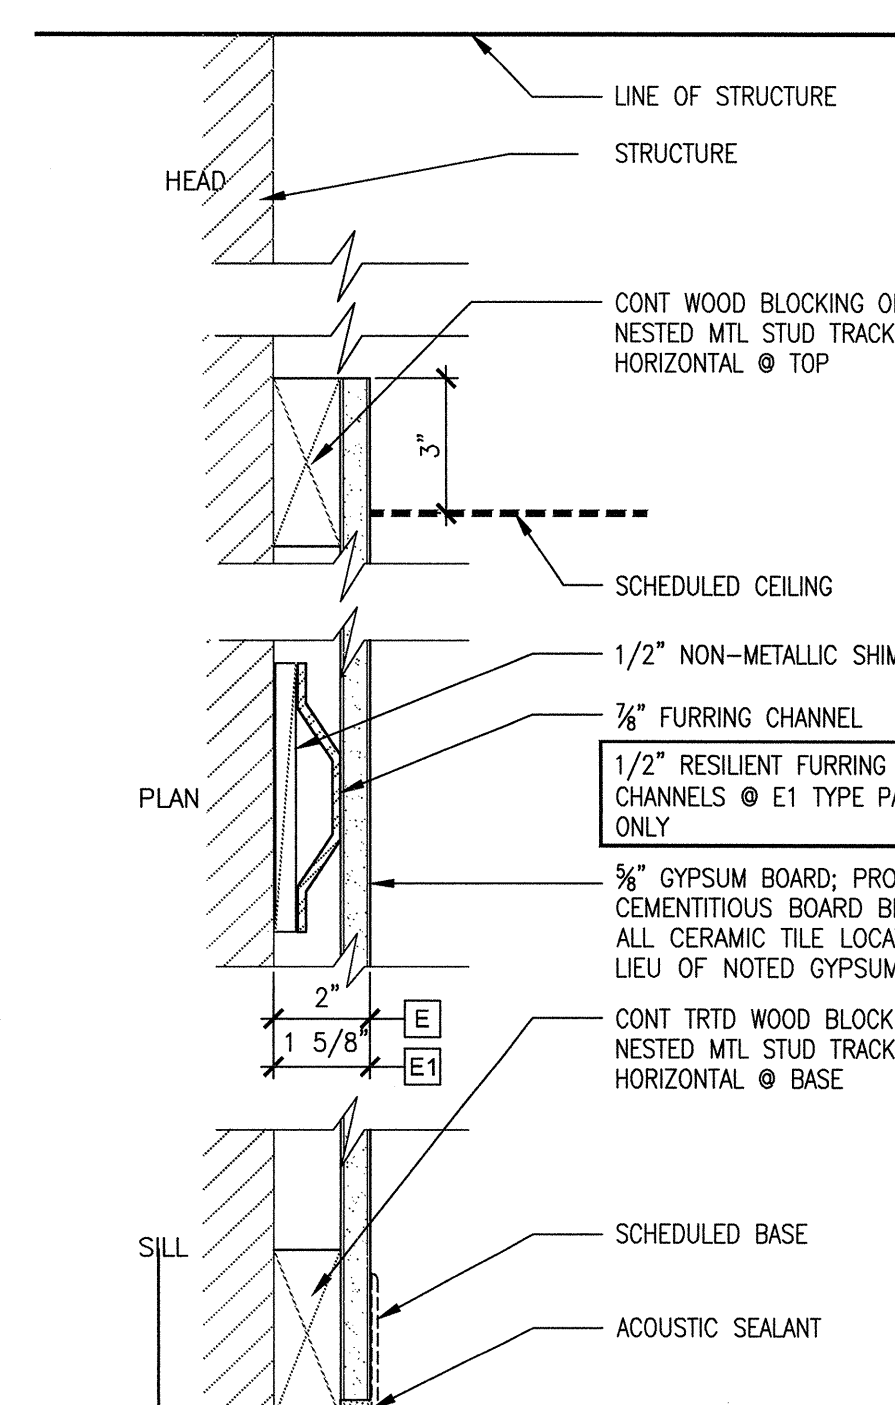

11 TYPE E, E1  
SCALE 3" = 1'-0"

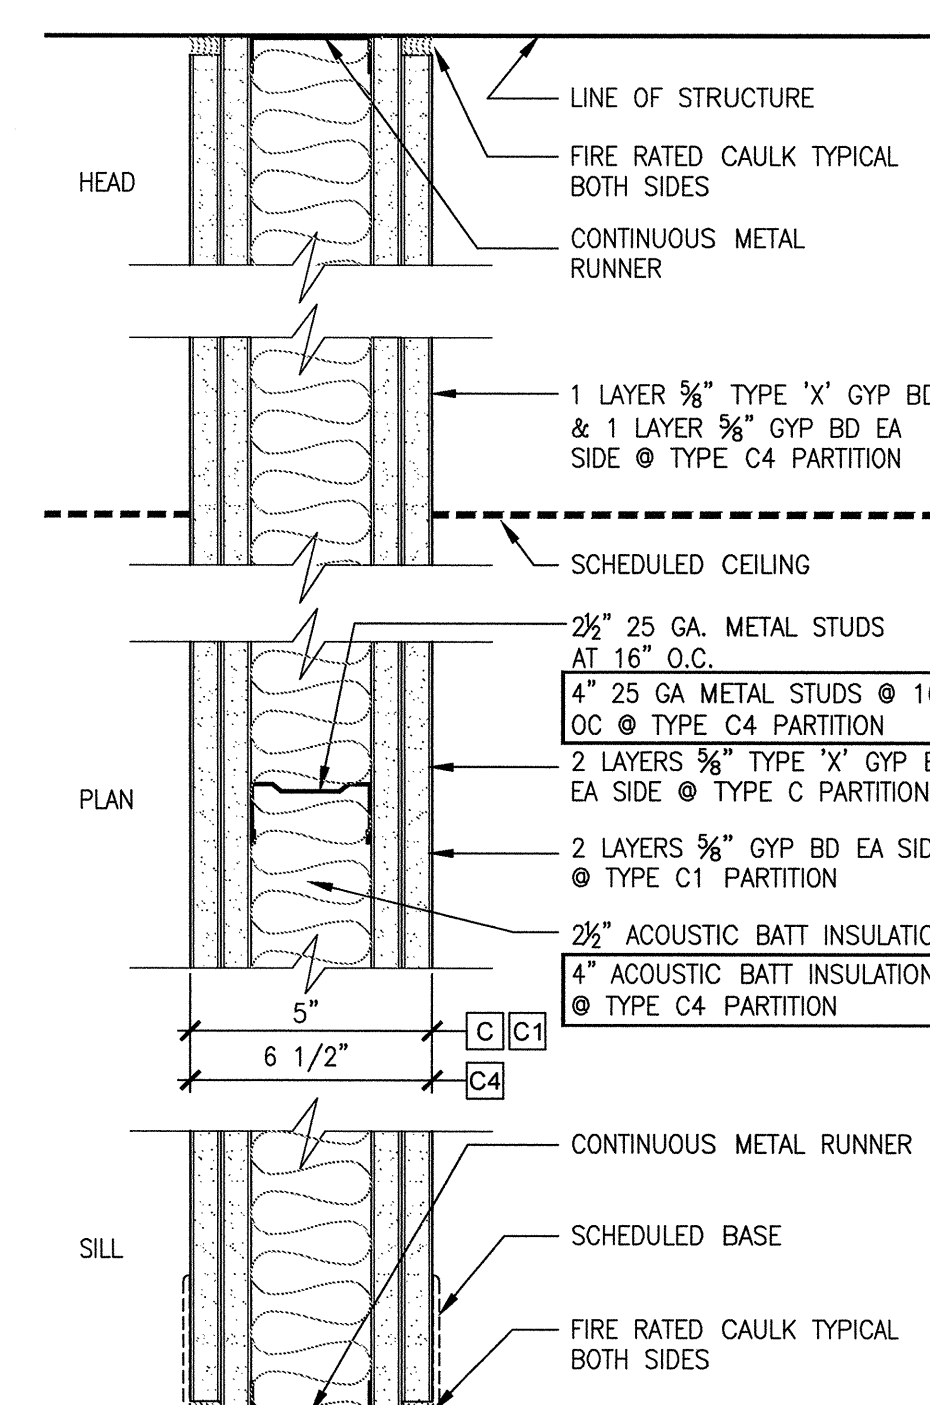


06 TYPES C, C1, C4  
SCALE 3" = 1'-0"

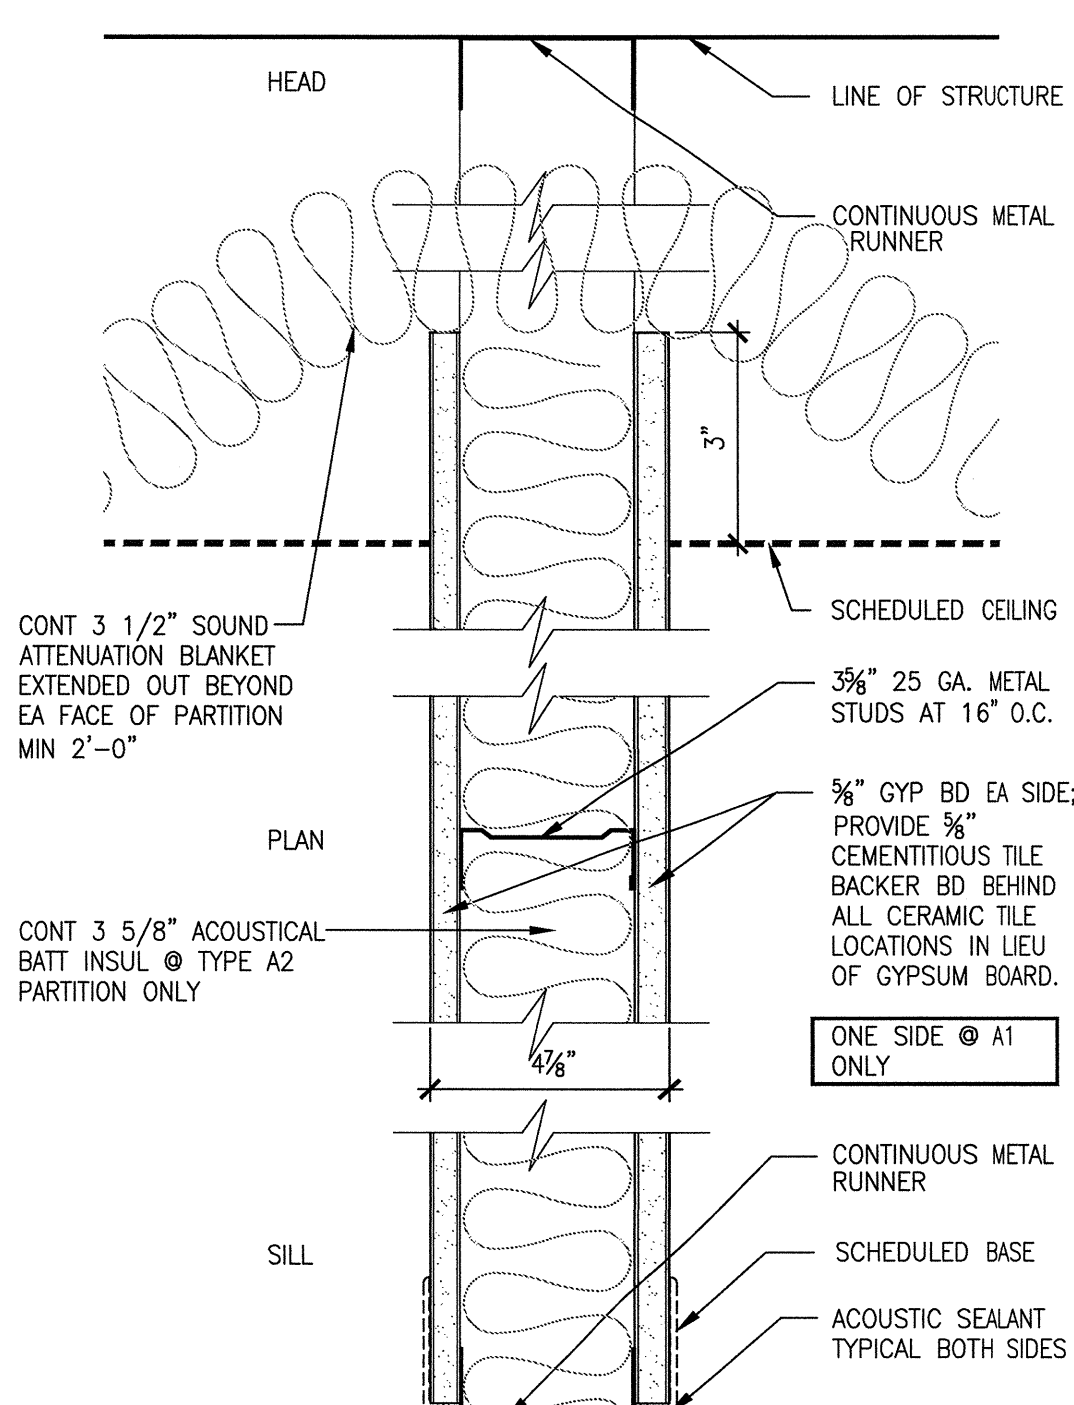

01 TYPES A , A1, A2  
SCALE 3" = 1'-0"

**CONSULTANTS:**

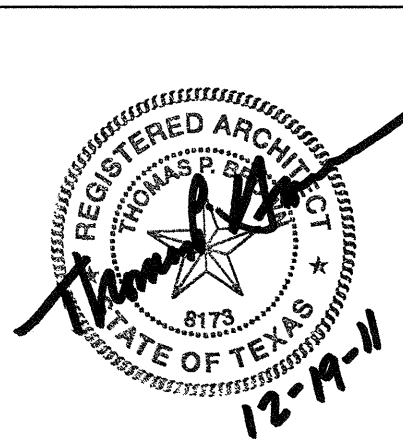

ARCHITECT/ENGINEERS:

**WILSON ARCHITECTURAL GROUP**  
5001 WESTBURNER, SUITE 200    HOUSTON, TEXAS    77056    TELEPHONE (713) 682-4704

MEP ENGINEERS	BURNS DeLATTIE and McCOY, INC.
STRUCTURAL ENGINEERS	PINNACLE STRUCTURAL
FIRE PROTECTION ENGINEERS	PROTECTION DEVELOPMENT INC.
CIVIL ENGINEERS	BREWER and ESCALANTE

DO NOT SCALE THESE DRAWINGS. G.C. TO FIELD VERIFY DIMENSIONS

Drawing Title

PARTITION TYPES

Approved: Project Director

Project Title	BUILDING 11 ADDITION & INTERIOR RENOVATIONS
---------------	--

Location	WACO, TEXAS
----------	-------------

Date  
19 DEC 2011

**'ISSUED FOR BIDS**

Project Number  
674A4-CSI-516

Building Number  
11

Drawing Number  
11-AS-6.00

FULLY SPRINKLERED

Office of  
Construction  
and Facilities  
Management

