



ENTRY DOOR TO 1D

 TRUE NORTH PLAN NORTH	Drawing Title FIRST FLOOR BLDG 70 AREA "C"		Project Title INSTALL AUTO DOOR OPENERS		Project No. 618-12-110	Office of Facilities Management
	Building Number 70		Location V.A. MEDICAL CENTER ONE VETERANS DRIVE MINNEAPOLIS, MN 55417		DRAWING NO. 12-110-1	
Plot Scale 12" = 1'-0"		Date FEB_15_2012		Checked _____	Drawn _____	

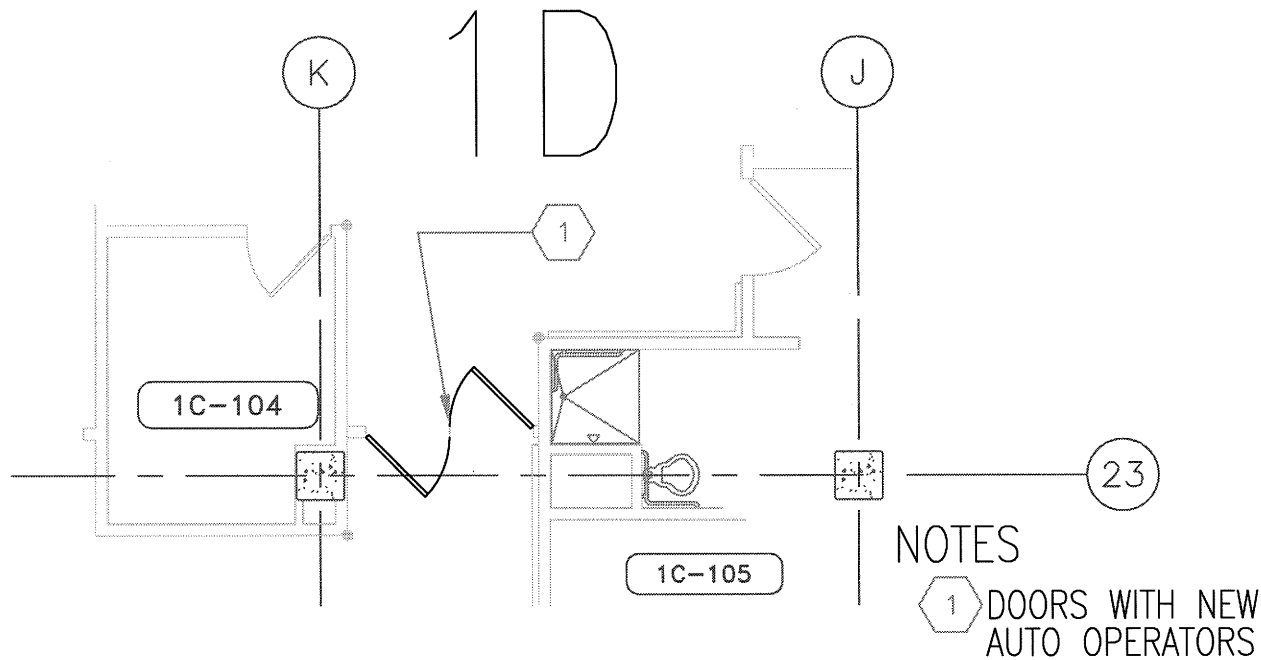


ENTRY DOOR TO 1D

 TRUE NORTH PLAN NORTH	Drawing Title FIRST FLOOR BLDG 70 AREA "C"		Project Title INSTALL AUTO DOOR OPENERS		Project No. 618-12-110		Office of Facilities Management
	Building Number 70		Location V.A. MEDICAL CENTER ONE VETERANS DRIVE MINNEAPOLIS, MN 55417		DRAWING NO. 12-110-1		
Drawing Scale 12" = 1'-0"		Date FEB_15_2012		Checked _____		Drawn _____	

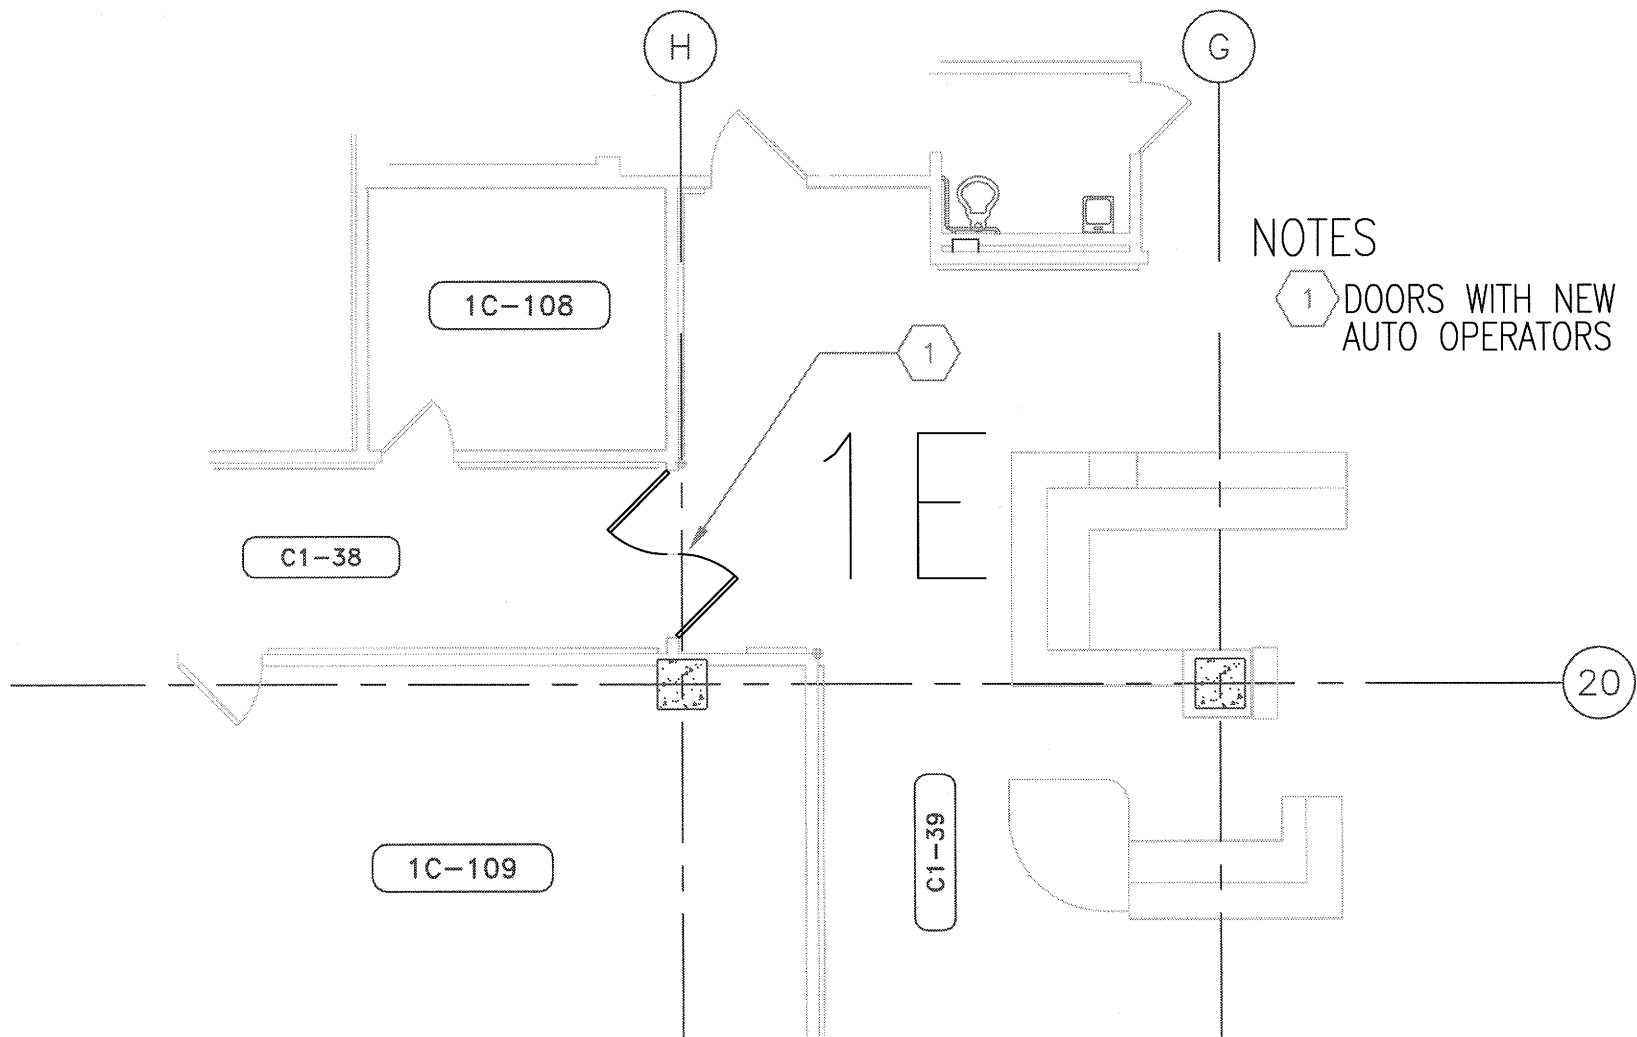

ENTRY DOOR TO 1E

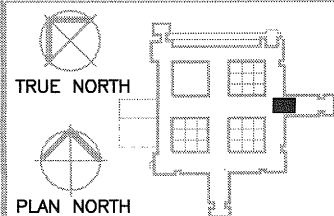

Drawing Title

FIRST FLOOR BLDG 70
AREA "D"

Project Title

INSTALL AUTO DOOR OPENERS

Project No.

618-12-110

Building Number

70

DRAWING NO.

12-110-2

Office of
Facilities
Management



Department of
Veterans Affairs

Drawing Scale

Plot Scale
12" = 1'-0"

Location V.A. MEDICAL CENTER
ONE VETERANS DRIVE
MINNEAPOLIS, MN 55417

Date

FEB_15_2012



Checked


Drawn


REVISIONS

DATE


BY

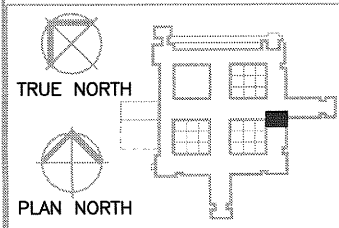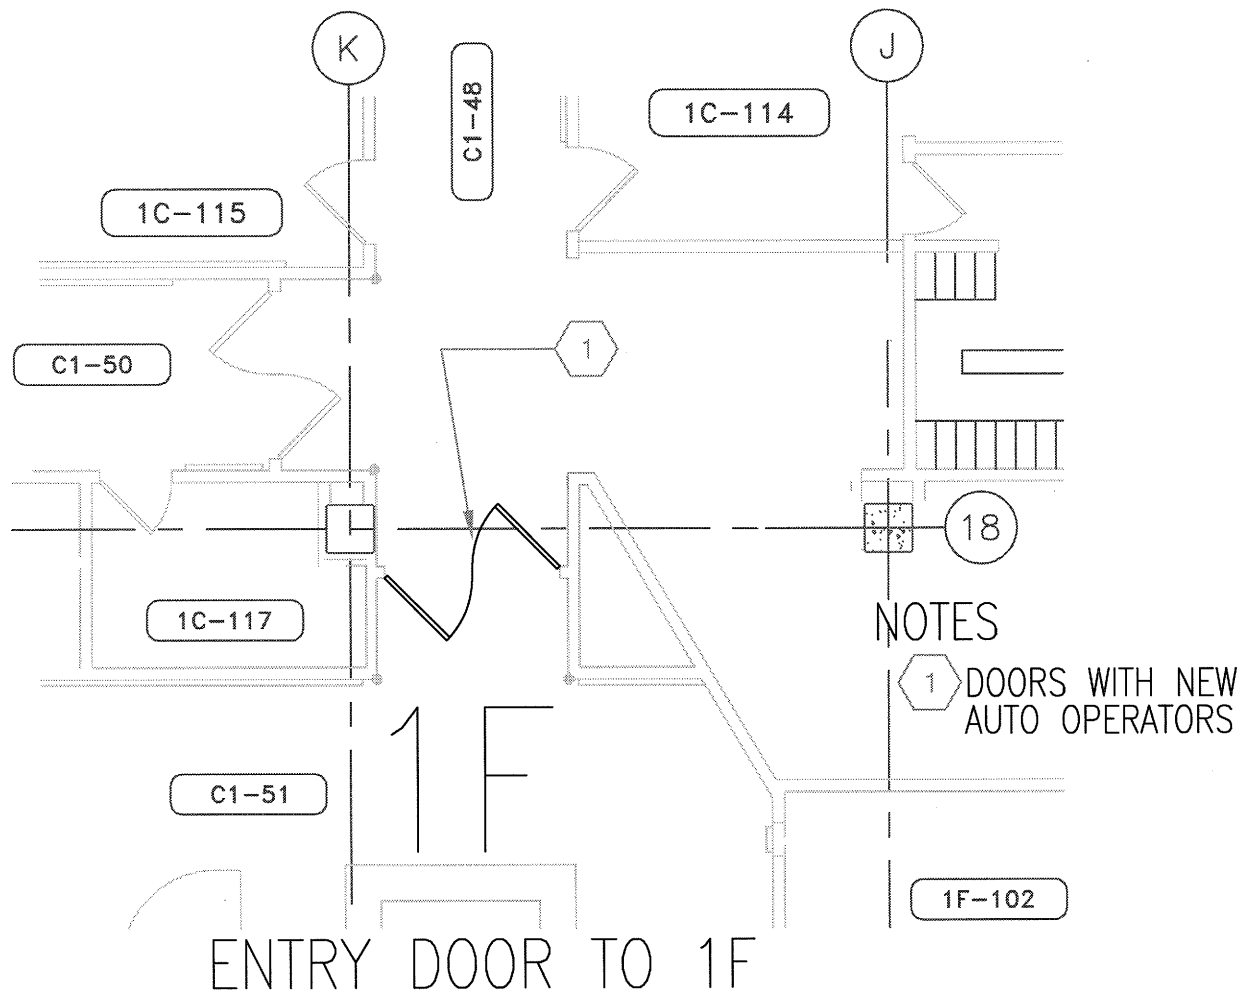

Drawing Title FIRST FLOOR BLDG 70 AREA "E"		Project Title INSTALL AUTO DOOR OPENERS		Project No. 618-12-110		Office of Facilities Management  Department of Veterans Affairs	
				Building Number 70			
				DRAWING NO. 12-110-3			
Drawing Scale Plot Scale 12" = 1'-0"		Location V.A. MEDICAL CENTER ONE VETERANS DRIVE MINNEAPOLIS, MN 55417		Date FEB_15_2012		Checked	Drawn

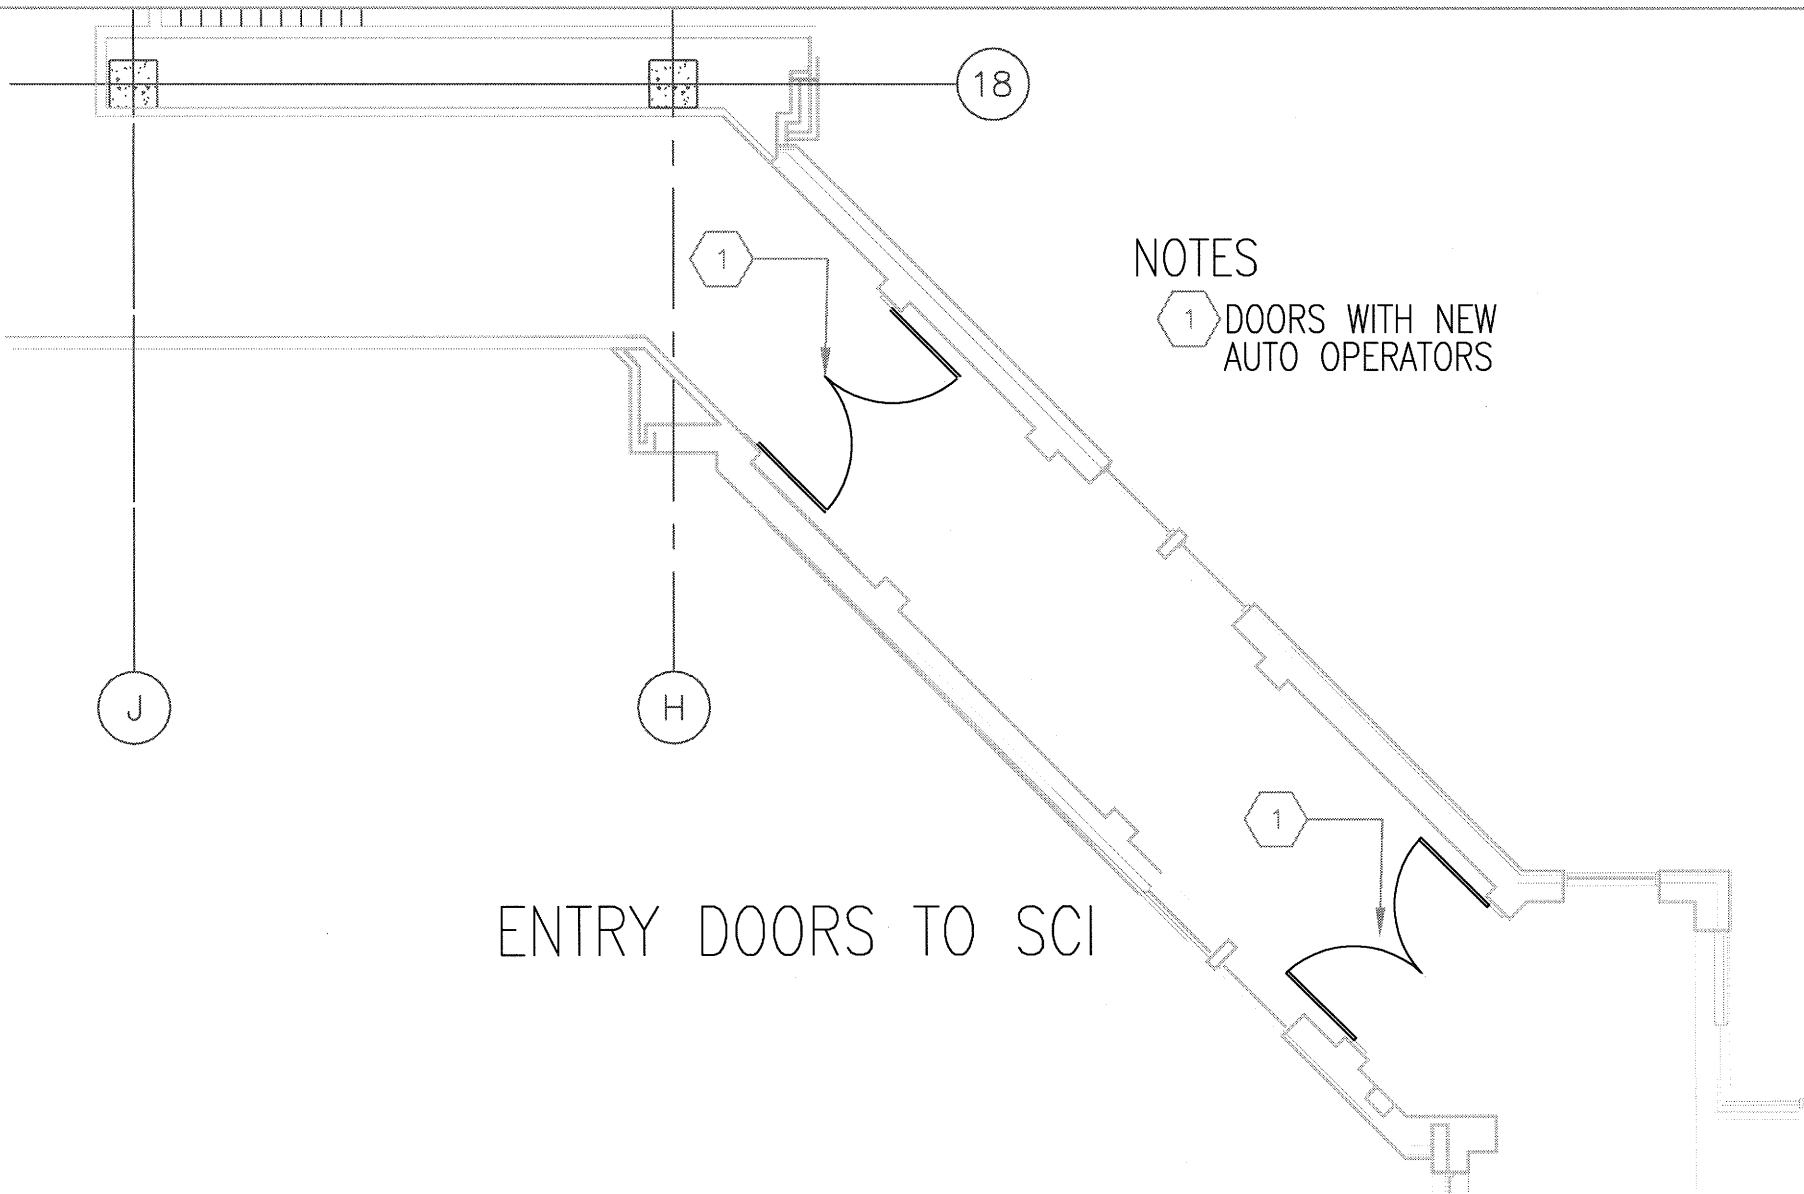


 TRUE NORTH PLAN NORTH	Drawing Title FIRST FLOOR BLDG 76 SCI AREA "C"		Project Title INSTALL AUTO DOOR OPENERS		Project No. 618-12-110		Office of Facilities Management
	Building Number 76		Location V.A. MEDICAL CENTER ONE VETERANS DRIVE MINNEAPOLIS, MN 55417		Drawing No. 12-110-4		
Drawing Scale Plot Scale 12" = 1'-0"		Date FEB_15_2012		Checked	Drawn		

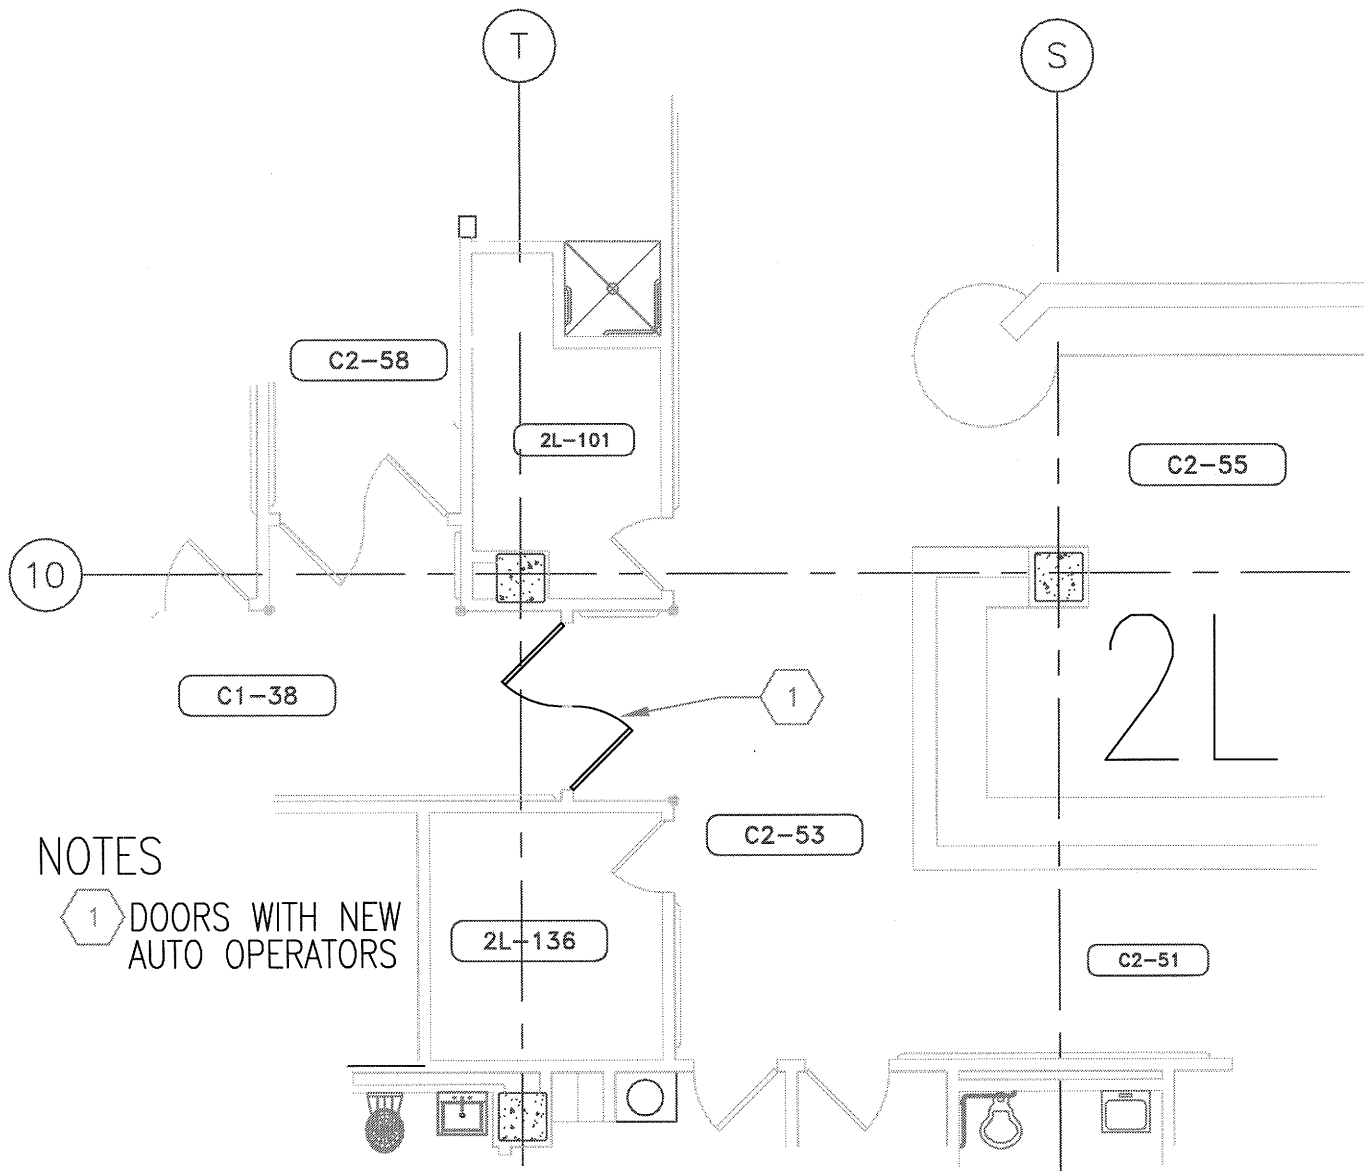

NOTES

1 DOORS WITH NEW
AUTO OPERATORS

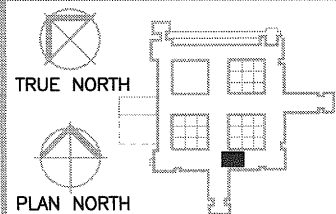

Drawing Title

SECOND FLOOR BLDG 70
AREA "G"

REVISIONS	DATE	BY

Drawing Scale

Plot Scale
12" = 1'-0"

Project Title

INSTALL AUTO DOOR OPENERS

Location V.A. MEDICAL CENTER
ONE VETERANS DRIVE
MINNEAPOLIS, MN 55417

Date FEB_15_2012

Checked

Drawn

Project No.

618-12-110

Building Number

70


DRAWING NO.

12-110-5

Office of
Facilities
Management




Department of
Veterans Affairs

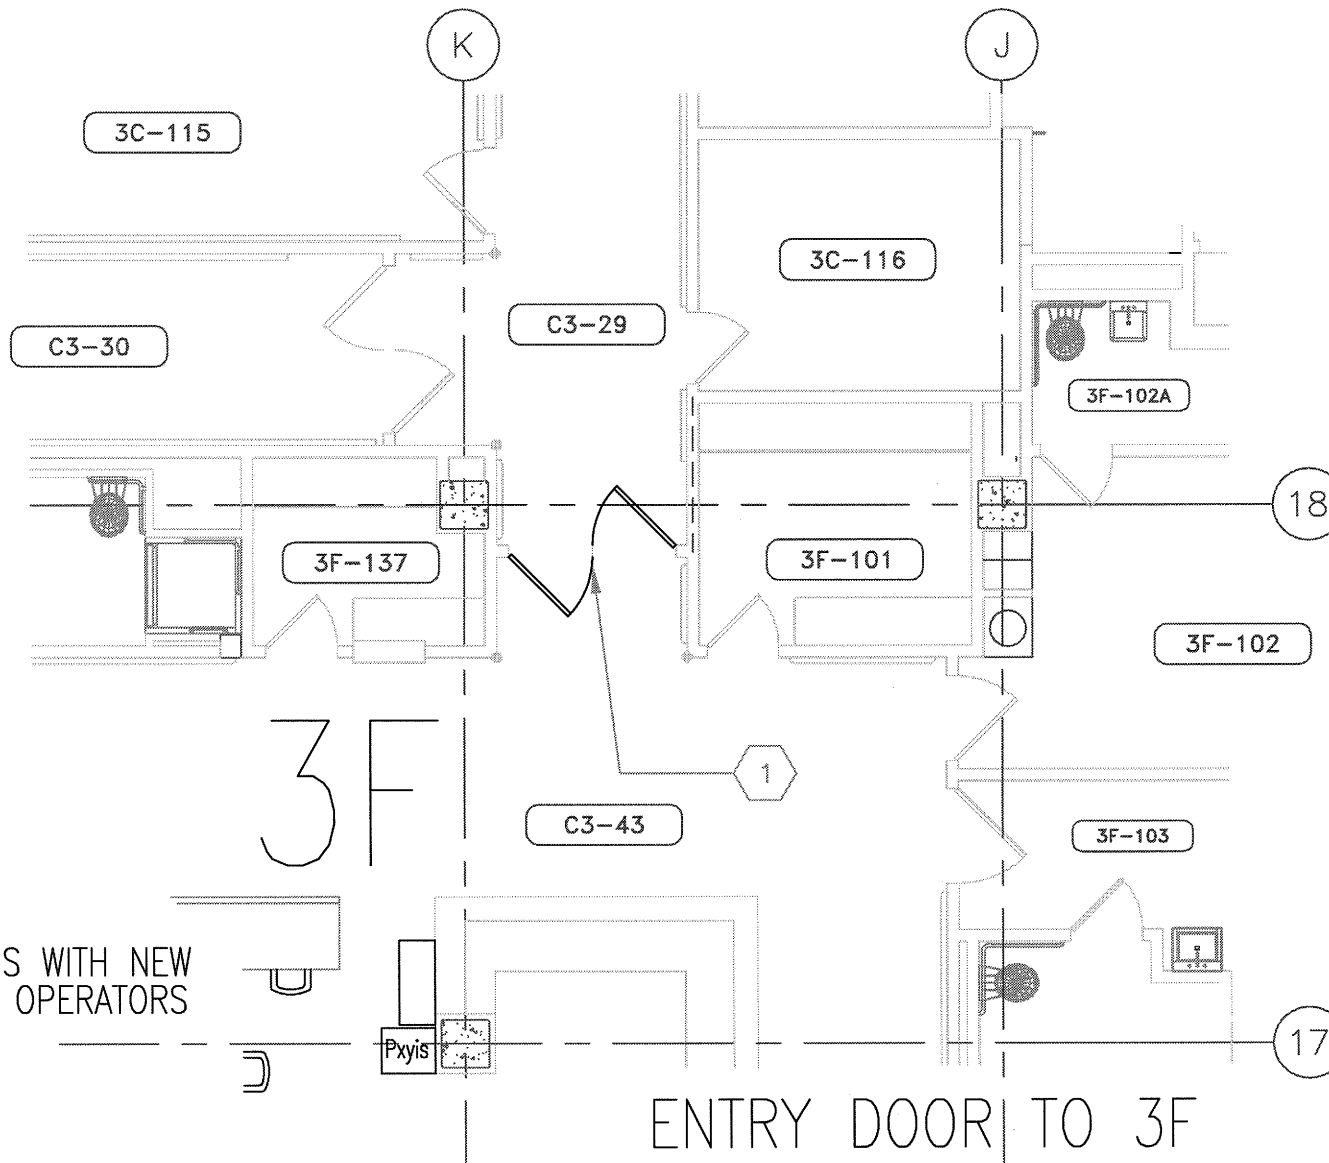

NOTES

- 1 DOORS WITH NEW AUTO OPERATORS

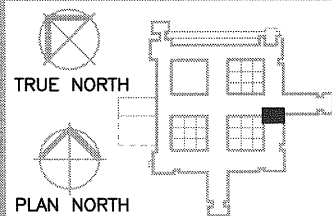

Drawing Title

Project Title

Project No.

Building Number

Drawing Scale

Location V.A. MEDICAL CENTER
ONE VETERANS DRIVE
MINNEAPOLIS, MN 55417

DRAWING NO.

Plot Scale
12" = 1'-0"

Date



Checked

Drawn

Office of
Facilities
Management



Department of
Veterans Affairs

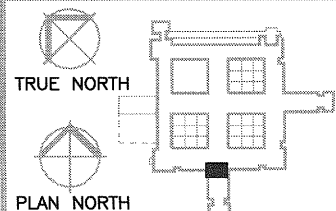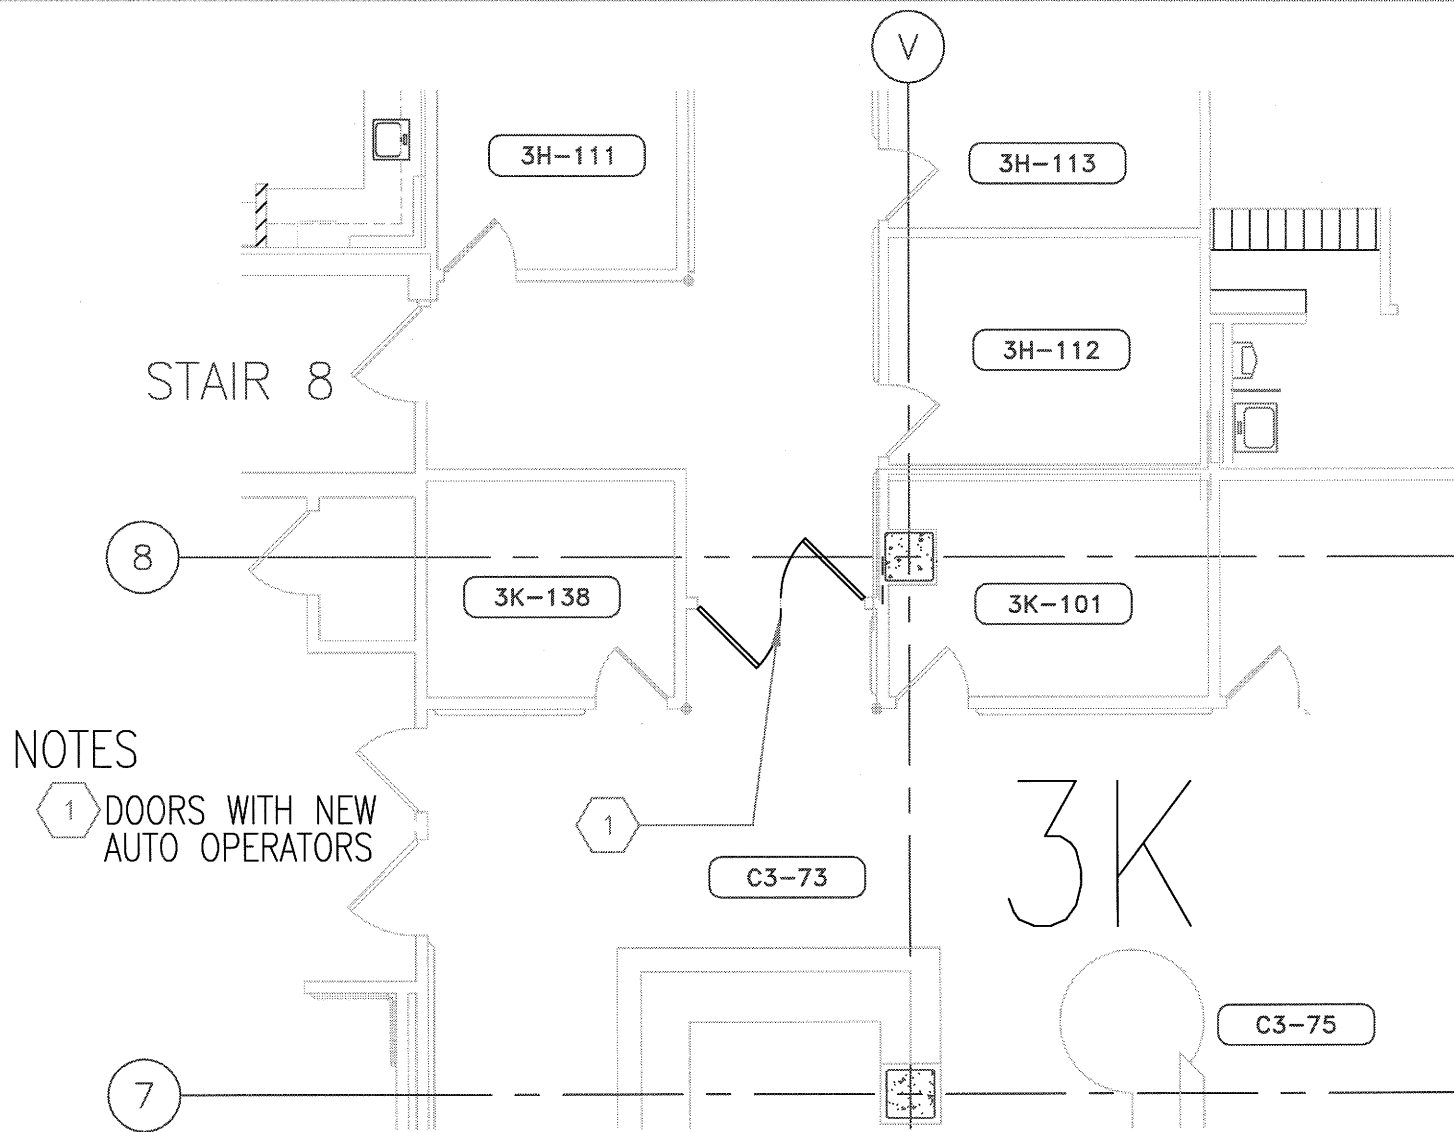

Drawing Title

THIRD FLOOR BLDG 70
AREA "H"

Project Title

INSTALL AUTO DOOR OPENERS

Project No.

618-12-110

Building Number

70

DRAWING NO.

12-110-7

Drawing Scale

Plot Scale

12" = 1'-0"

Location

V.A. MEDICAL CENTER
ONE VETERANS DRIVE
MINNEAPOLIS, MN 55417

Date

FEB_15_2012


Checked


Drawn

Office of
Facilities
Management




Department of
Veterans Affairs

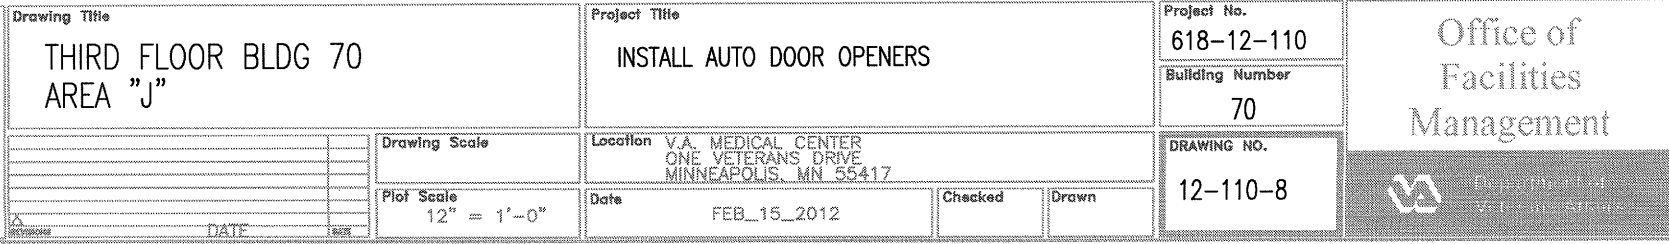

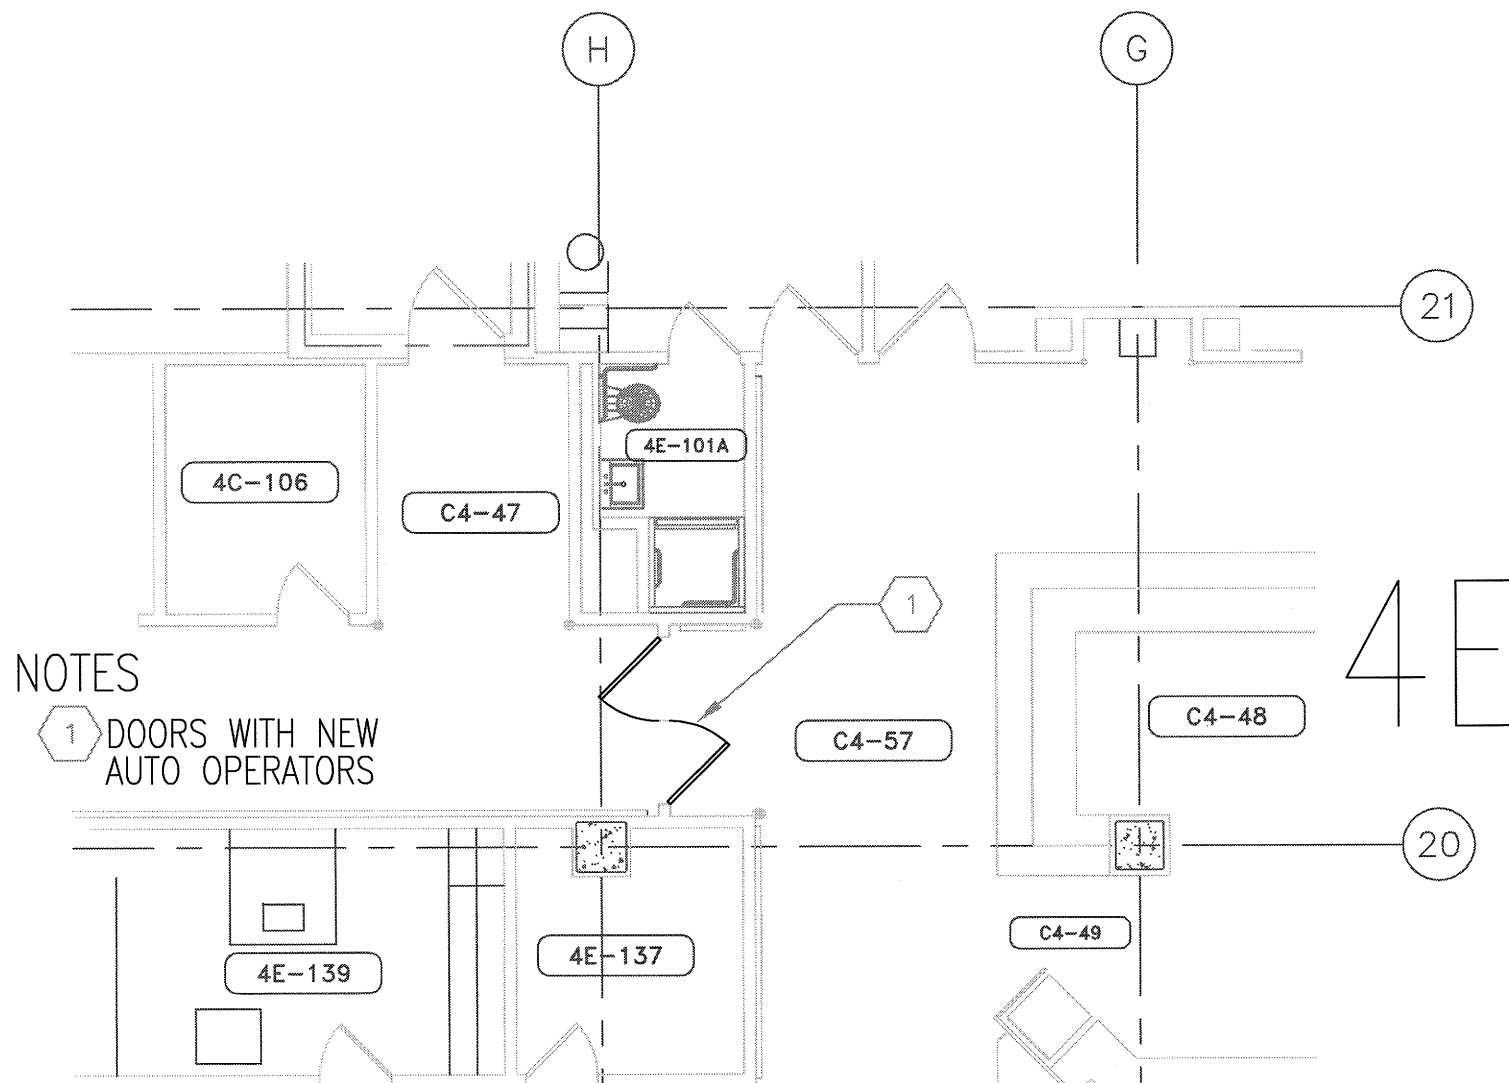

NOTES

- 1 DOORS WITH NEW AUTO OPERATORS

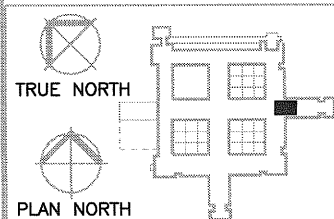

Drawing Title

FOURTH FLOOR BLDG 70
AREA "C"

Project Title

INSTALL AUTO DOOR OPENERS

Project No.

618-12-110

Building Number

70

DRAWING NO.

12-110-9

Office of
Facilities
Management



Department of
Veterans Affairs

Drawing Scale

Plot Scale
12" = 1'-0"

Location V.A. MEDICAL CENTER
ONE VETERANS DRIVE
MINNEAPOLIS, MN 55417

Date FEB_15_2012


Checked

Drawn


Revised

DATE

BY

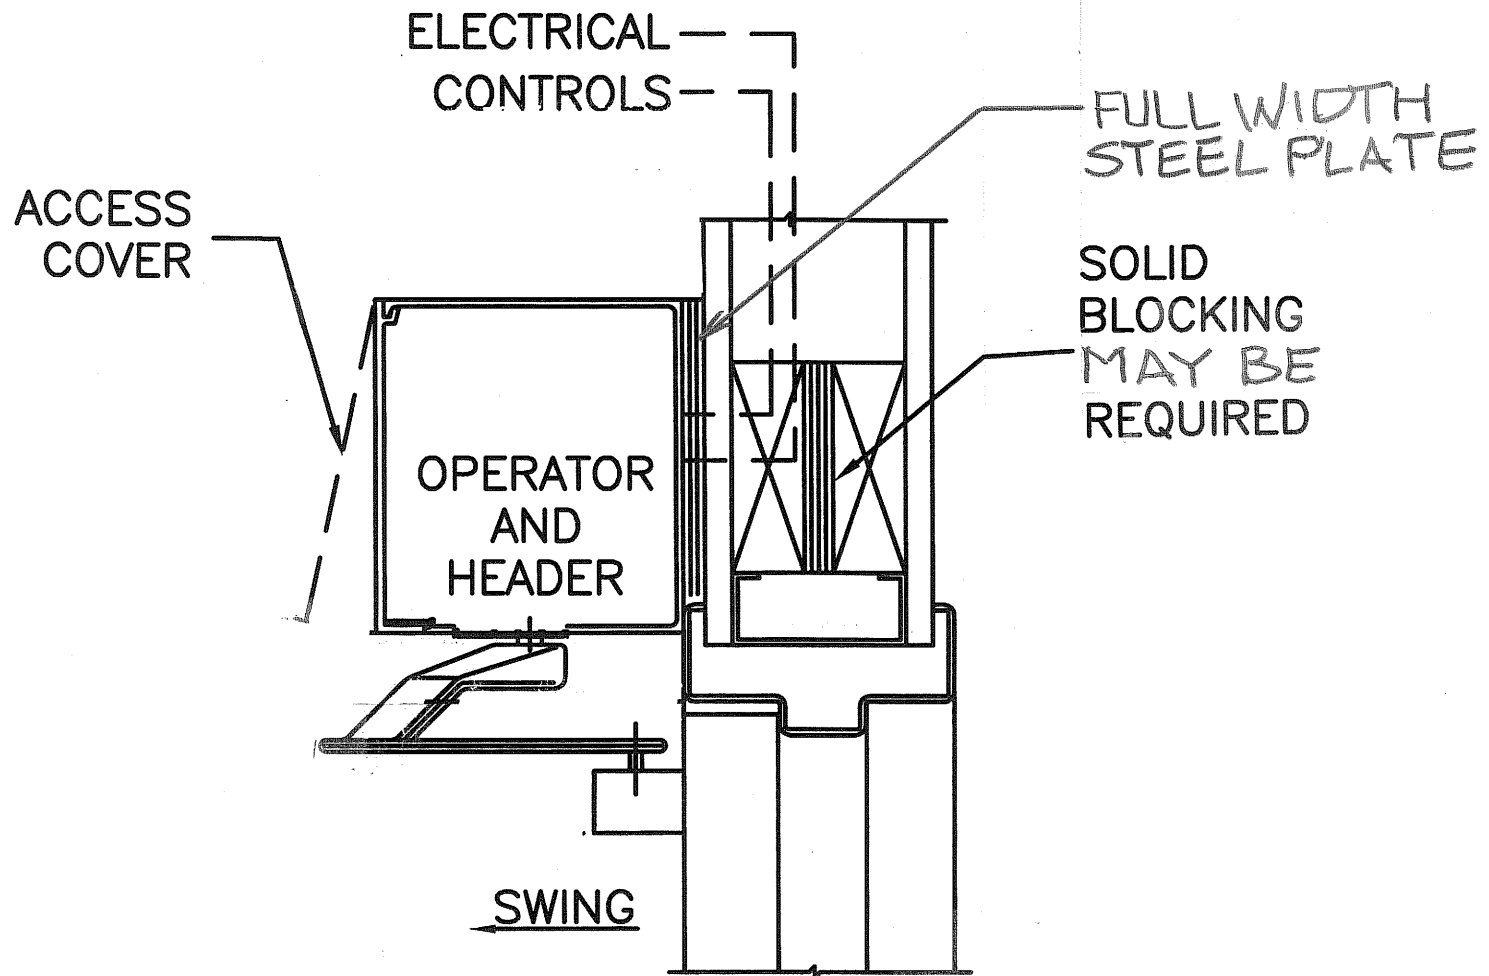

1 VERTICAL SECTION

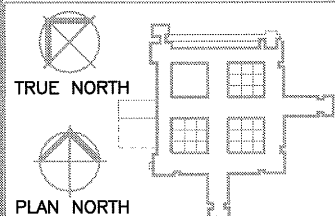

Drawing Title TYPICAL VERTICAL SECTION AT DOOR OPERATOR		Project Title INSTALL AUTO DOOR OPENERS		Project No. 618-12-110		Office of Facilities Management
				Building Number 70		
				DRAWING NO. 12-110-10		
Location V.A. MEDICAL CENTER ONE VETERANS DRIVE MINNEAPOLIS, MN 55417		Drawing Scale 12" = 1'-0"	Date FEB_15_2012	Checked	Drawn	Department of Veterans Affairs
DATE						