


Location of Hazardous Waste Shed.

6/2/2015

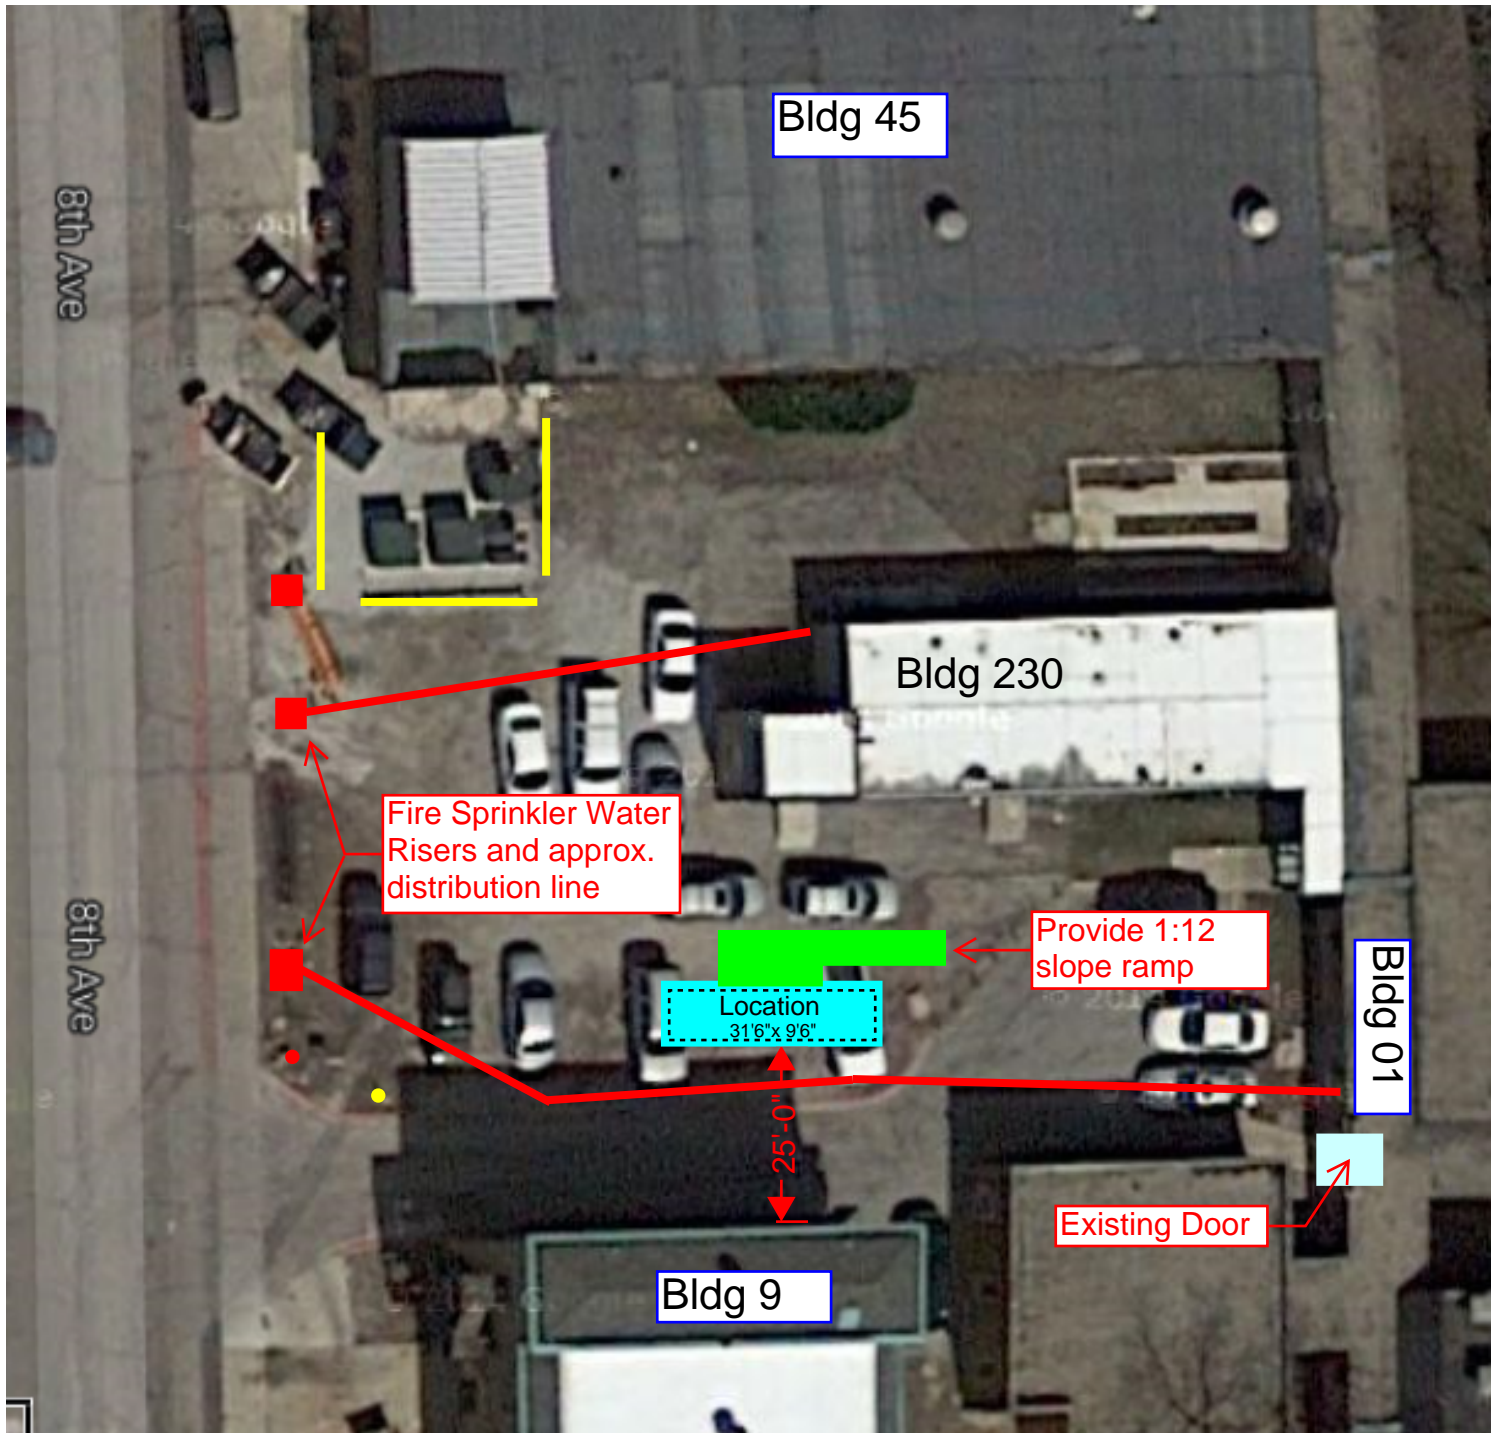

Concrete slab to be provided by contractor. Approximate location shown. The south edge of the slab shall be approximately 25' to the north of building 9 exterior wall. East and west positioning will be determined as necessary to avoid existing tree stump.



Power option is from Bldg 230. Supply is 480v / 3phase / 100 amps.

Platform design intent

