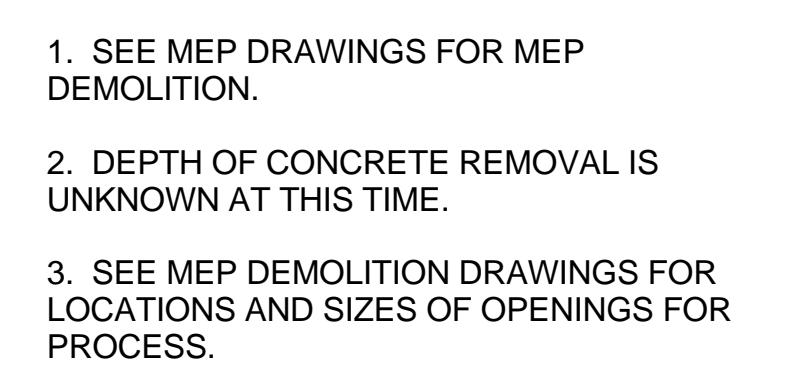


DEMO PLAN KEY NOTE LEGEND	
101	REMOVE EXISTING COAL FIRED BOILER AND ITS FOUNDATION/SLAB BELOW.
102	REMOVE EXISTING GAS FIRED BOILER AND ITS FOUNDATION/SLAB BELOW.
103	DO NOT REMOVE EXISTING PERIMETER FRAMING, RE: STRUCTURAL.
104	MEZZANINE SUPPORT COLUMNS TO REMAIN, RE: STRUCTURAL.
105	REMOVE EXISTING CATWALK AND ITS SUPPORTS
106	REMOVE EXISTING COAL LORRY SYSTEM.
107	REMOVE EXISTING CONCRETE SLAB, INCLUDING TRENCHES, AND PADS, RE: STRUCTURAL.
108	REMOVE THE NON STRUCTURAL COMPONENT OF THE EXISTING ROOF TRUSS WHERE REQUIRED, RE: STRUCTURAL.
109	EXISTING STAIR TO BE ALTERED INTO A HINGED STAIR, RE: STRUCTURAL AND ARCHITECTURAL.
110	REMOVE EXISTING PIER/CONCRETE PAD AND STEEL STRUCTURE ABOVE AS REQUIRED. RE: STRUCTURAL AND MECHANICAL.
111	REMOVE EXISTING TRUSS PIPE SUPPORT FRAMING, RE: STRUCTURAL.
112	ALL EDGE BEAM FRAMING (ALL 4 EDGES) TO REMAIN IN PLACE, RE: STRUCTURAL.
113	REMOVE EXISTING MASONRY AND EXISTING LOUVER. COORDINATE OPENING SIZE WITH NEW LOUVER SIZE. RE: BUILDING ELEVATION
114	CUT NEW OPENING FOR BUCKET ELEVATOR. RE: STRUCTURAL

## GENERAL DEMO NOTES

1. SEE MEP DRAWINGS FOR MEP DEMOLITION.
2. DEPTH OF CONCRETE REMOVAL IS UNKNOWN AT THIS TIME.
3. SEE MEP DEMOLITION DRAWINGS FOR LOCATIONS AND SIZES OF OPENINGS FOR PROCESS.

[illegible]

P:\2010.435 - VAMC VA Medical Center\Drawings\VAMC Boiler.rvt

P:\2010-035 - VAMC VA Medical Center\Drawings\VAMC Bolerint  
12/15/2011 10:23:31 AM

0 4 8 16 24 

A

B

C

D

E

F

F

A

B

C

D

E

F

F

1 REMOVAL OF MASONRY AT GRIDLINE 2  
1/2" = 1'-0"

2 REMOVAL OF MASONRY ELEVATION  
1/2" = 1'-0"

TOP OF PARAPET  
88' - 7"

(E1984) 86.1  
PENTHOUSE FLOOR  
86' - 1 1/2"

(E1973) 77.4 TOS  
77' - 4 1/2"

UPPER PART OF  
MEZZ  
73' - 7 1/2"

REMOVE EXISTING  
MASONRY, RE:  
MASONRY OPENING AT  
GRIDLINE 2 FOR NEW  
LINTEL DETAIL PRIOR TO  
REMOVAL OF  
MASONRY

REMOVE EXISTING  
MASONRY, RE: MASONRY  
OPENING AT GRIDLINE 2  
FOR NEW LINTEL DETAIL  
PRIOR TO REMOVAL OF  
MASONRY

REMOVE EXISTING  
MASONRY, RE: MASONRY  
OPENING AT GRIDLINE 2  
FOR NEW LINTEL DETAIL  
PRIOR TO REMOVAL OF  
MASONRY

REMOVE EXISTING  
MASONRY, RE:  
STRUCTURAL FOR NEW  
LINTEL DETAIL PRIOR TO  
REMOVAL OF MASONRY

UPPER PART OF  
MEZZ  
73' - 7 1/2"

(E1984) 58.5 MEZZ  
58' - 6"

BOILER ROOM  
52' - 0"

#### CONSULTANTS:

MKK Consulting Engineers, Inc.  
7600 East Orchard Road  
Suite 250S  
Greenwood Village, CO 80111  
Phone: 303.796.6000  
Fax: 303.796.6099

Calibre  
9090 S Ridgeline Blvd.  
Suite 105  
Highlands Ranch, CO 80129  
Phone: 303.730.0434  
Fax: 303.730.1130

Structural Consultants Inc.  
3400 E Bayaud Ave # 300  
Denver, CO 80209-2929  
Phone: 303.399.5154  
Fax: 303.333.9501



#### ARCHITECT/ENGINEERS:

GREENFIELD ARCHITECTS  
3650 S YOSEMITE ST, STE 402  
DENVER, CO 80237  
PHONE: 303-770-1020  
FAX: 303-770-0922

GA Project Number 10-435

Drawing Title

DEMO DETAILS

Approved: Project Director  
JASON BROWN

Project Title  
- BOILER PLANT  
- REPLACEMENT  
-

Location  
- SHERIDAN, WY

Date  
12/15/2011  
BIDDING & CNSTN

Checked  
JG

Drawn  
WS

Project Number  
- 666-11-101  
Building Number  
- 90

Drawing Number  
ASX-411

Dwg. of --

Office of  
Construction  
and Facilities  
Management

