



Revisions	Date

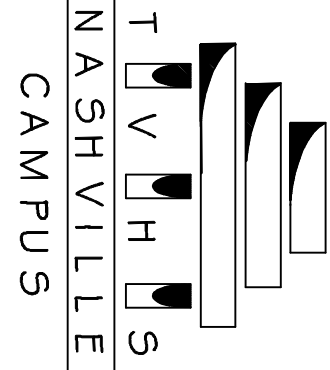


Tennessee Valley Healthcare System

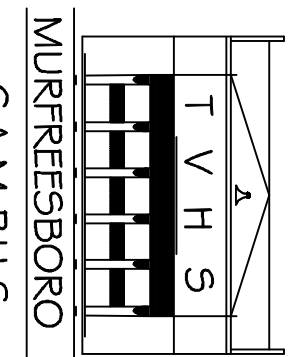


TENNESSEE VALLEY HEALTHCARE SYSTEM MORRISBORG CAMPUS	Drawing Title	Project Title	Date
	NEW WORK CROSS SECTION BUILDING 6	REPLACE ATTIC AHUS BUILDING 6	01/20/2012
Approved: ---	Approved: Facility Manager	Building Number	Project No.
		6	626A4-11-204
Approved: ---	Approved: Director	Checked	DRAWING NO.
		TCT	6-M 4
		SP	FILE NAME
			10221MO1

Veterans Administration

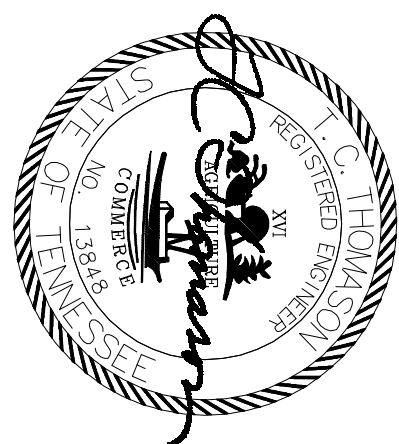

CONSTRUCTION DOCUMENTS

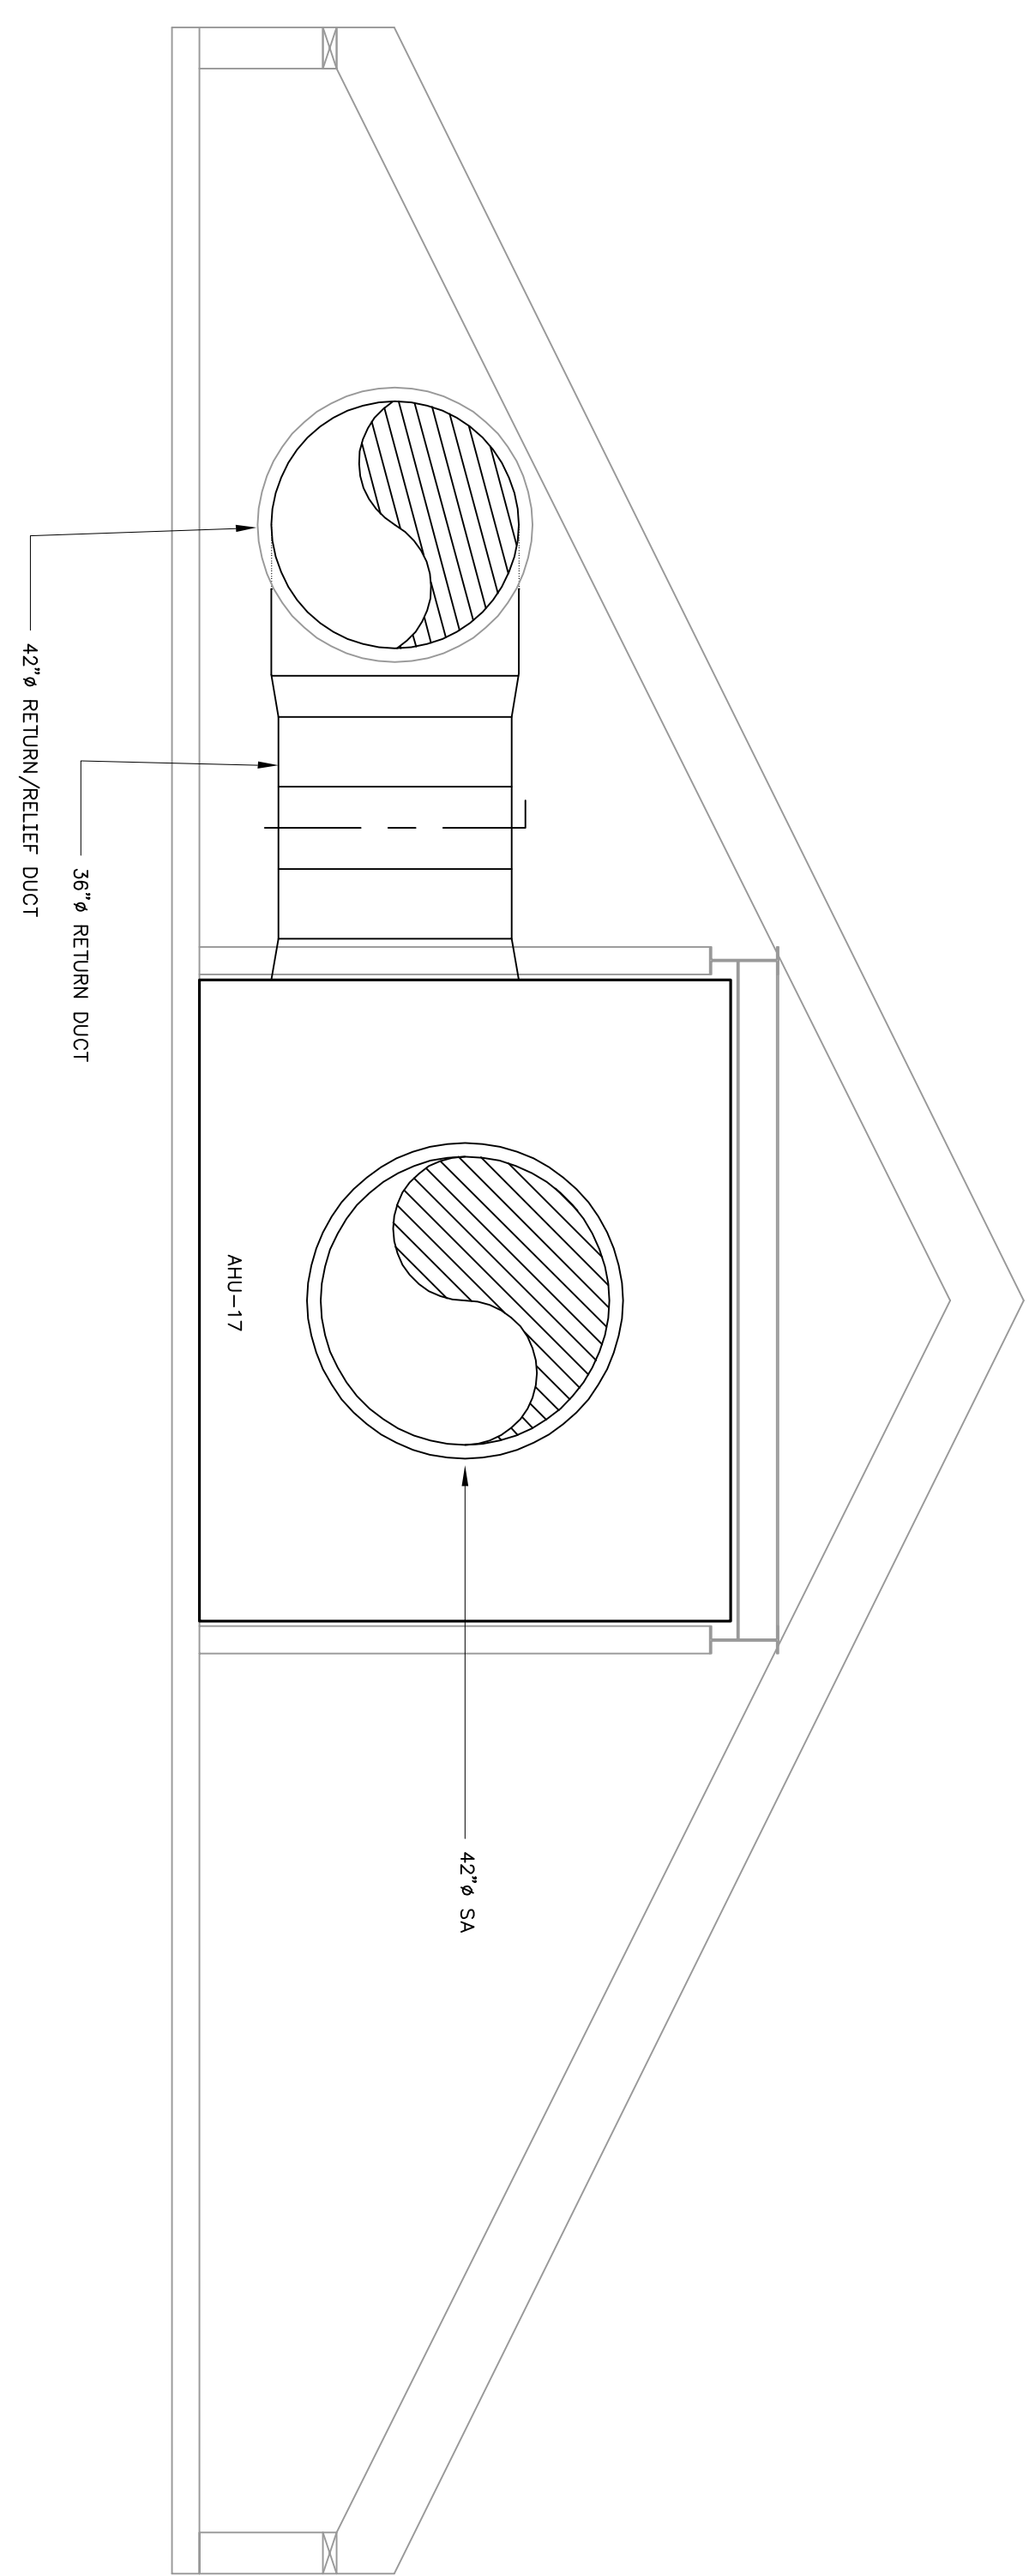

ATTIC SECTION


MECHANICAL - NEW WORK

0 1 2 4

1/2" - 1'-0"

(B)

6-M4

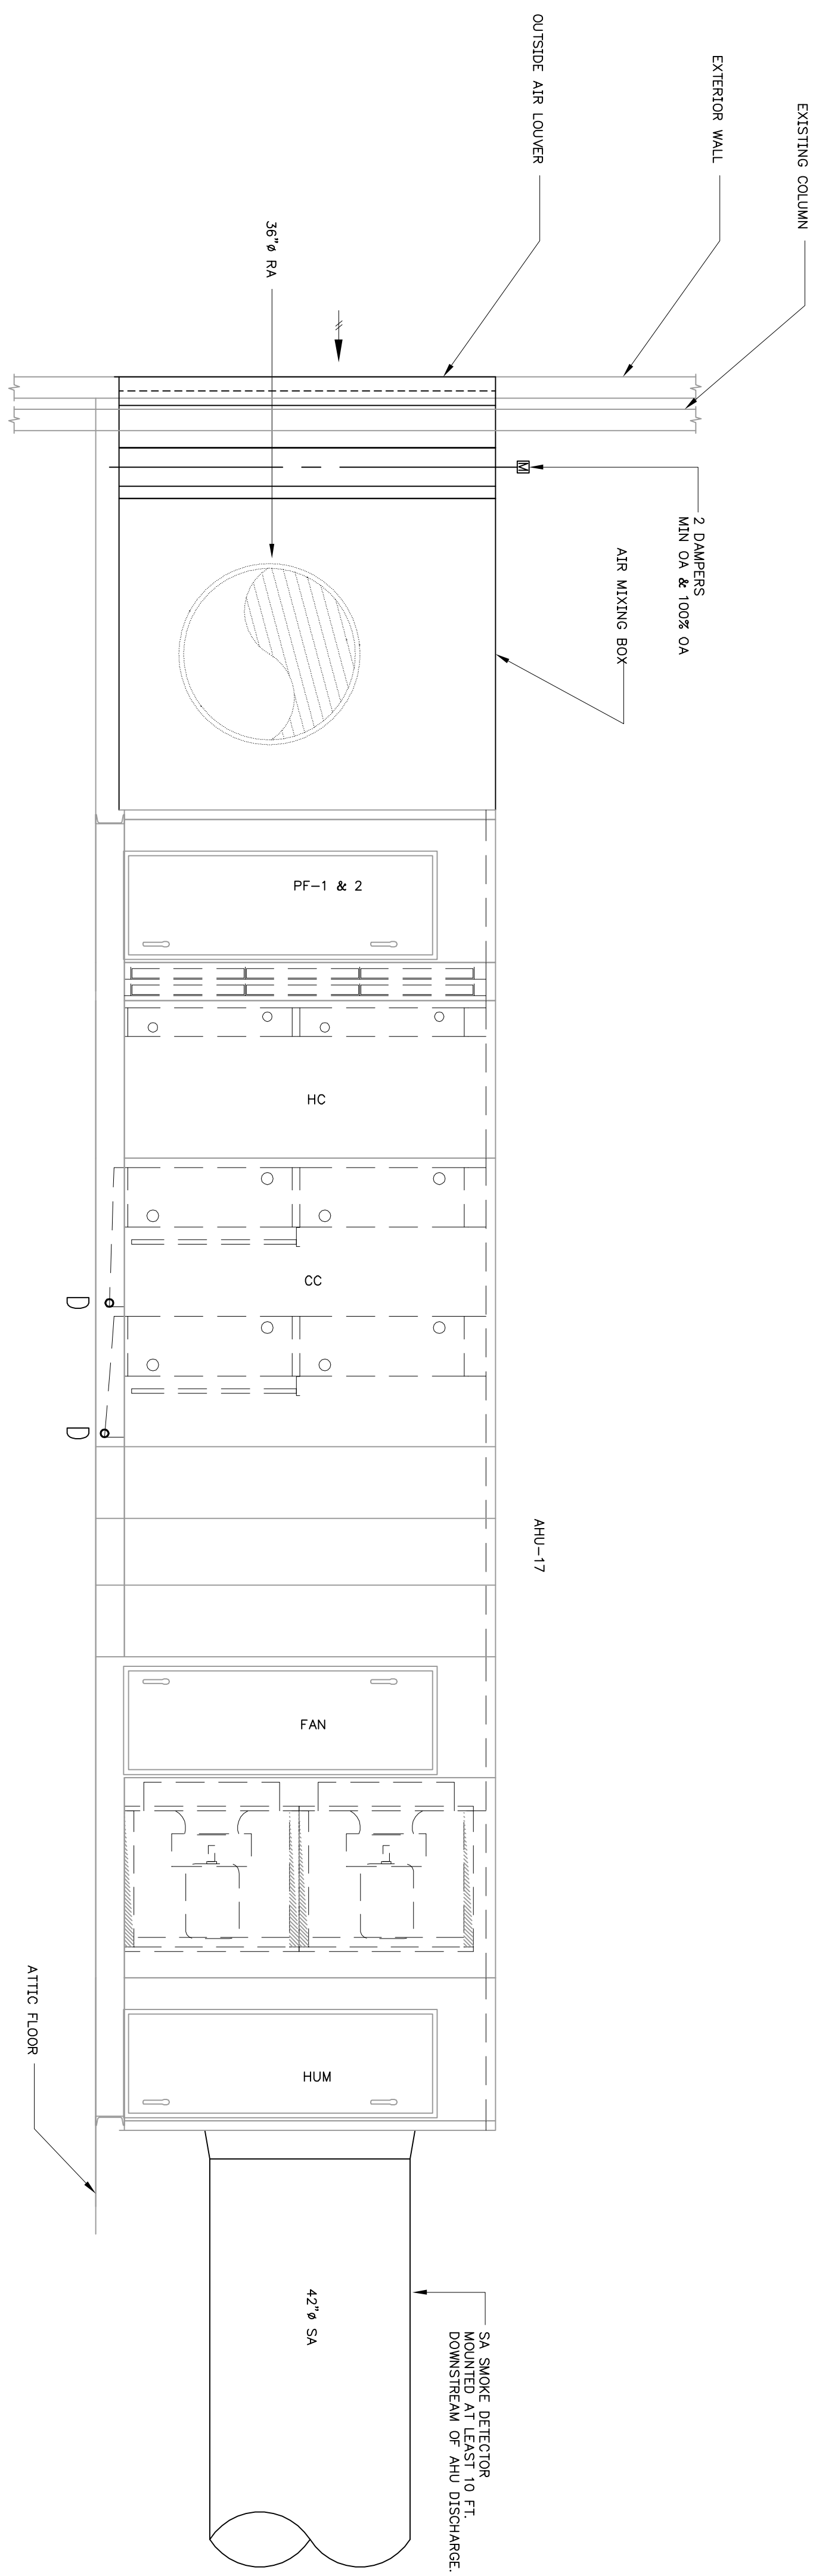

ATTIC SECTION

MECHANICAL - NEW WORK

1/2" - 1'-0"

0 1 2 4

A 6-M4