



AHU - 17 RISER
MECHANICAL - DEMOLITION
0 1 2 3 4 8
GRAPHIC SCALE (FEET)

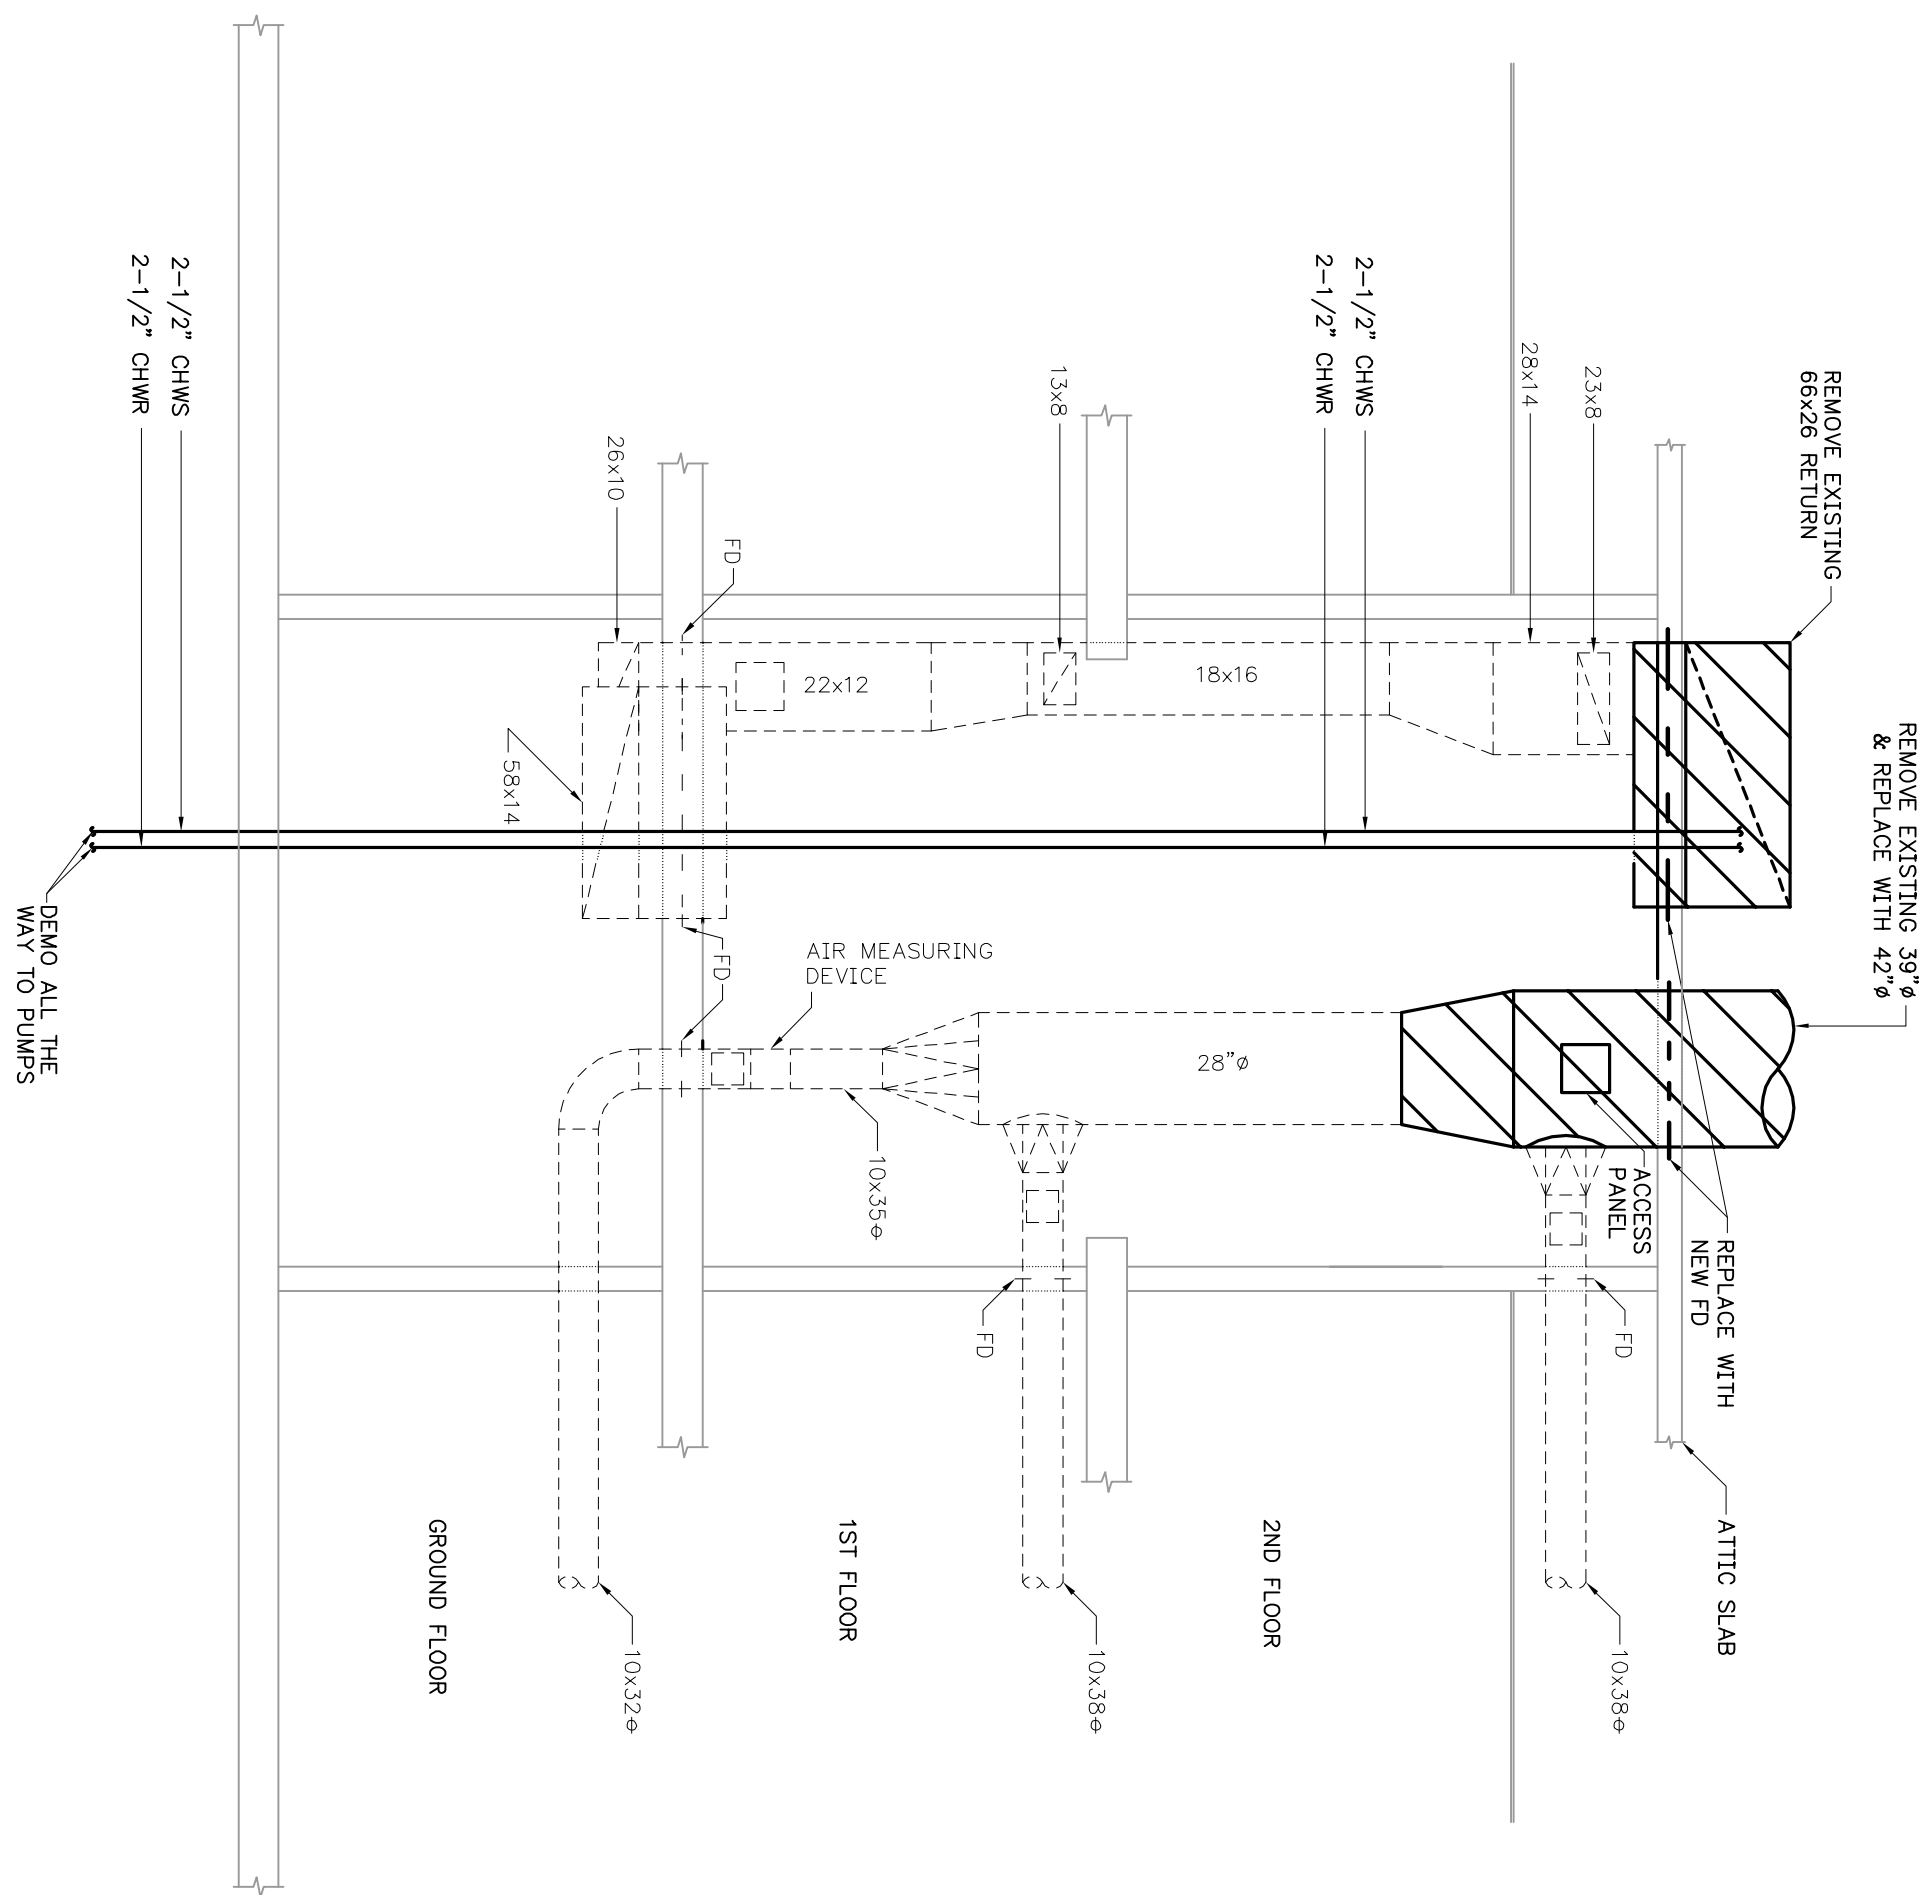


AHU - 18 RISER
MECHANICAL - DEMOLITION
0 1 2 3 4 8
GRAPHIC SCALE (FEET)

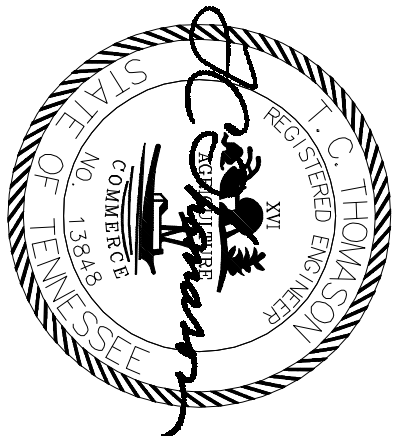


CONSTRUCTION DOCUMENTS

Revisions	Date



Tennessee Valley Healthcare System
NASHVILLE
CAMPUS

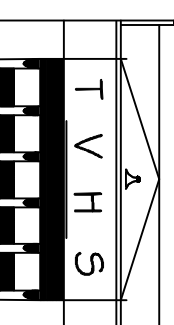

**MURRENSBORO
CAMPUS**

TENNESSEE VALLEY HEALTHCARE SYSTEM MURRENSBORO CAMPUS		Drawing Title MECHANICAL RISER DEMOLITION		Project Title REPLACE ATTIC AHUS BUILDING 6		Date 01/20/2012	
Approved: --		Approved: Facility Manager		Building Number 6		Project No. 626A4-11-204	
Approved: --		Approved: Director		Checked TCT		Drawn SP	
Location TWIS - YORK CAMPUS				Drawing NO. 6-M8		FILE NAME 1027M02	
Veterans Administration							