

1. FOR GENERAL STRUCTURAL NOTES (G.S.N.) SEE SHEET S1.1.
2. THE DIMENSIONS SHOWN HERE APPLY TO STRUCTURAL ELEMENTS ONLY. SEE ARCHITECTURAL PRELIMS FOR ANY DIMENSIONS NOT NOTED.
3.
 


B1

DENOTES PRE-CAST CONCRETE BEAM PER BEAM SCHEDULE ON 15/4-6
4.
 

W14x61  
(11'0" x 7")

DENOTES BEAM SIZE

DENOTES TOP OF STEEL ELEVATION
5.

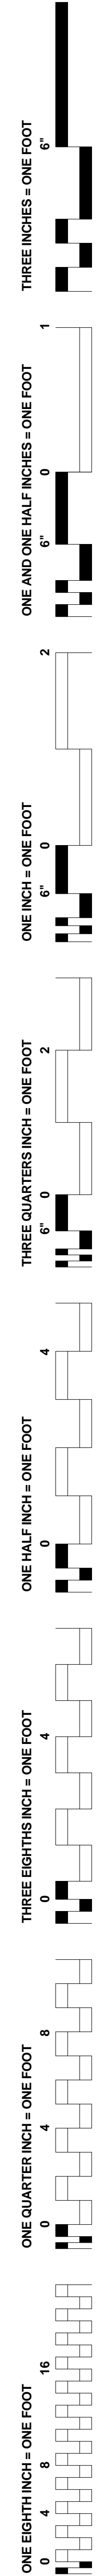

**AHJ ENGINEERS, PC**  
STRUCTURAL CONSULTANTS  
5418 N. EAGLE RD. #140  
BOISE, IDAHO 83713  
(208) 323-0199  
**PROJECT # 15021.01**  
STRUCTURAL DETAILS AND CONCEPTS  
COPYRIGHT © OF AHJ ENGINEERS, PC



**ZCA.**

408 E. Parkcenter Blvd, Suite 205, Boise Idaho 83706

PROJECT TITLE		
VA PARKING STRUCTURE VOLUME A		
BUILDING NUMBER	CHECKED BY	DRAWN BY
125	CH	AMC
LOCATION		
BOISE IDAHO		

DATE	05/13/2016
PROJECT NO.	531-322
DRAWING NO.	S2.2
DWG	42 OF 126

