


SITE MAP

# VA MEDICAL CENTER MEDICAL GAS SYSTEM UPGRADE

BATTLE CREEK, MICHIGAN  
PROJECT NUMBER: 515-12-109

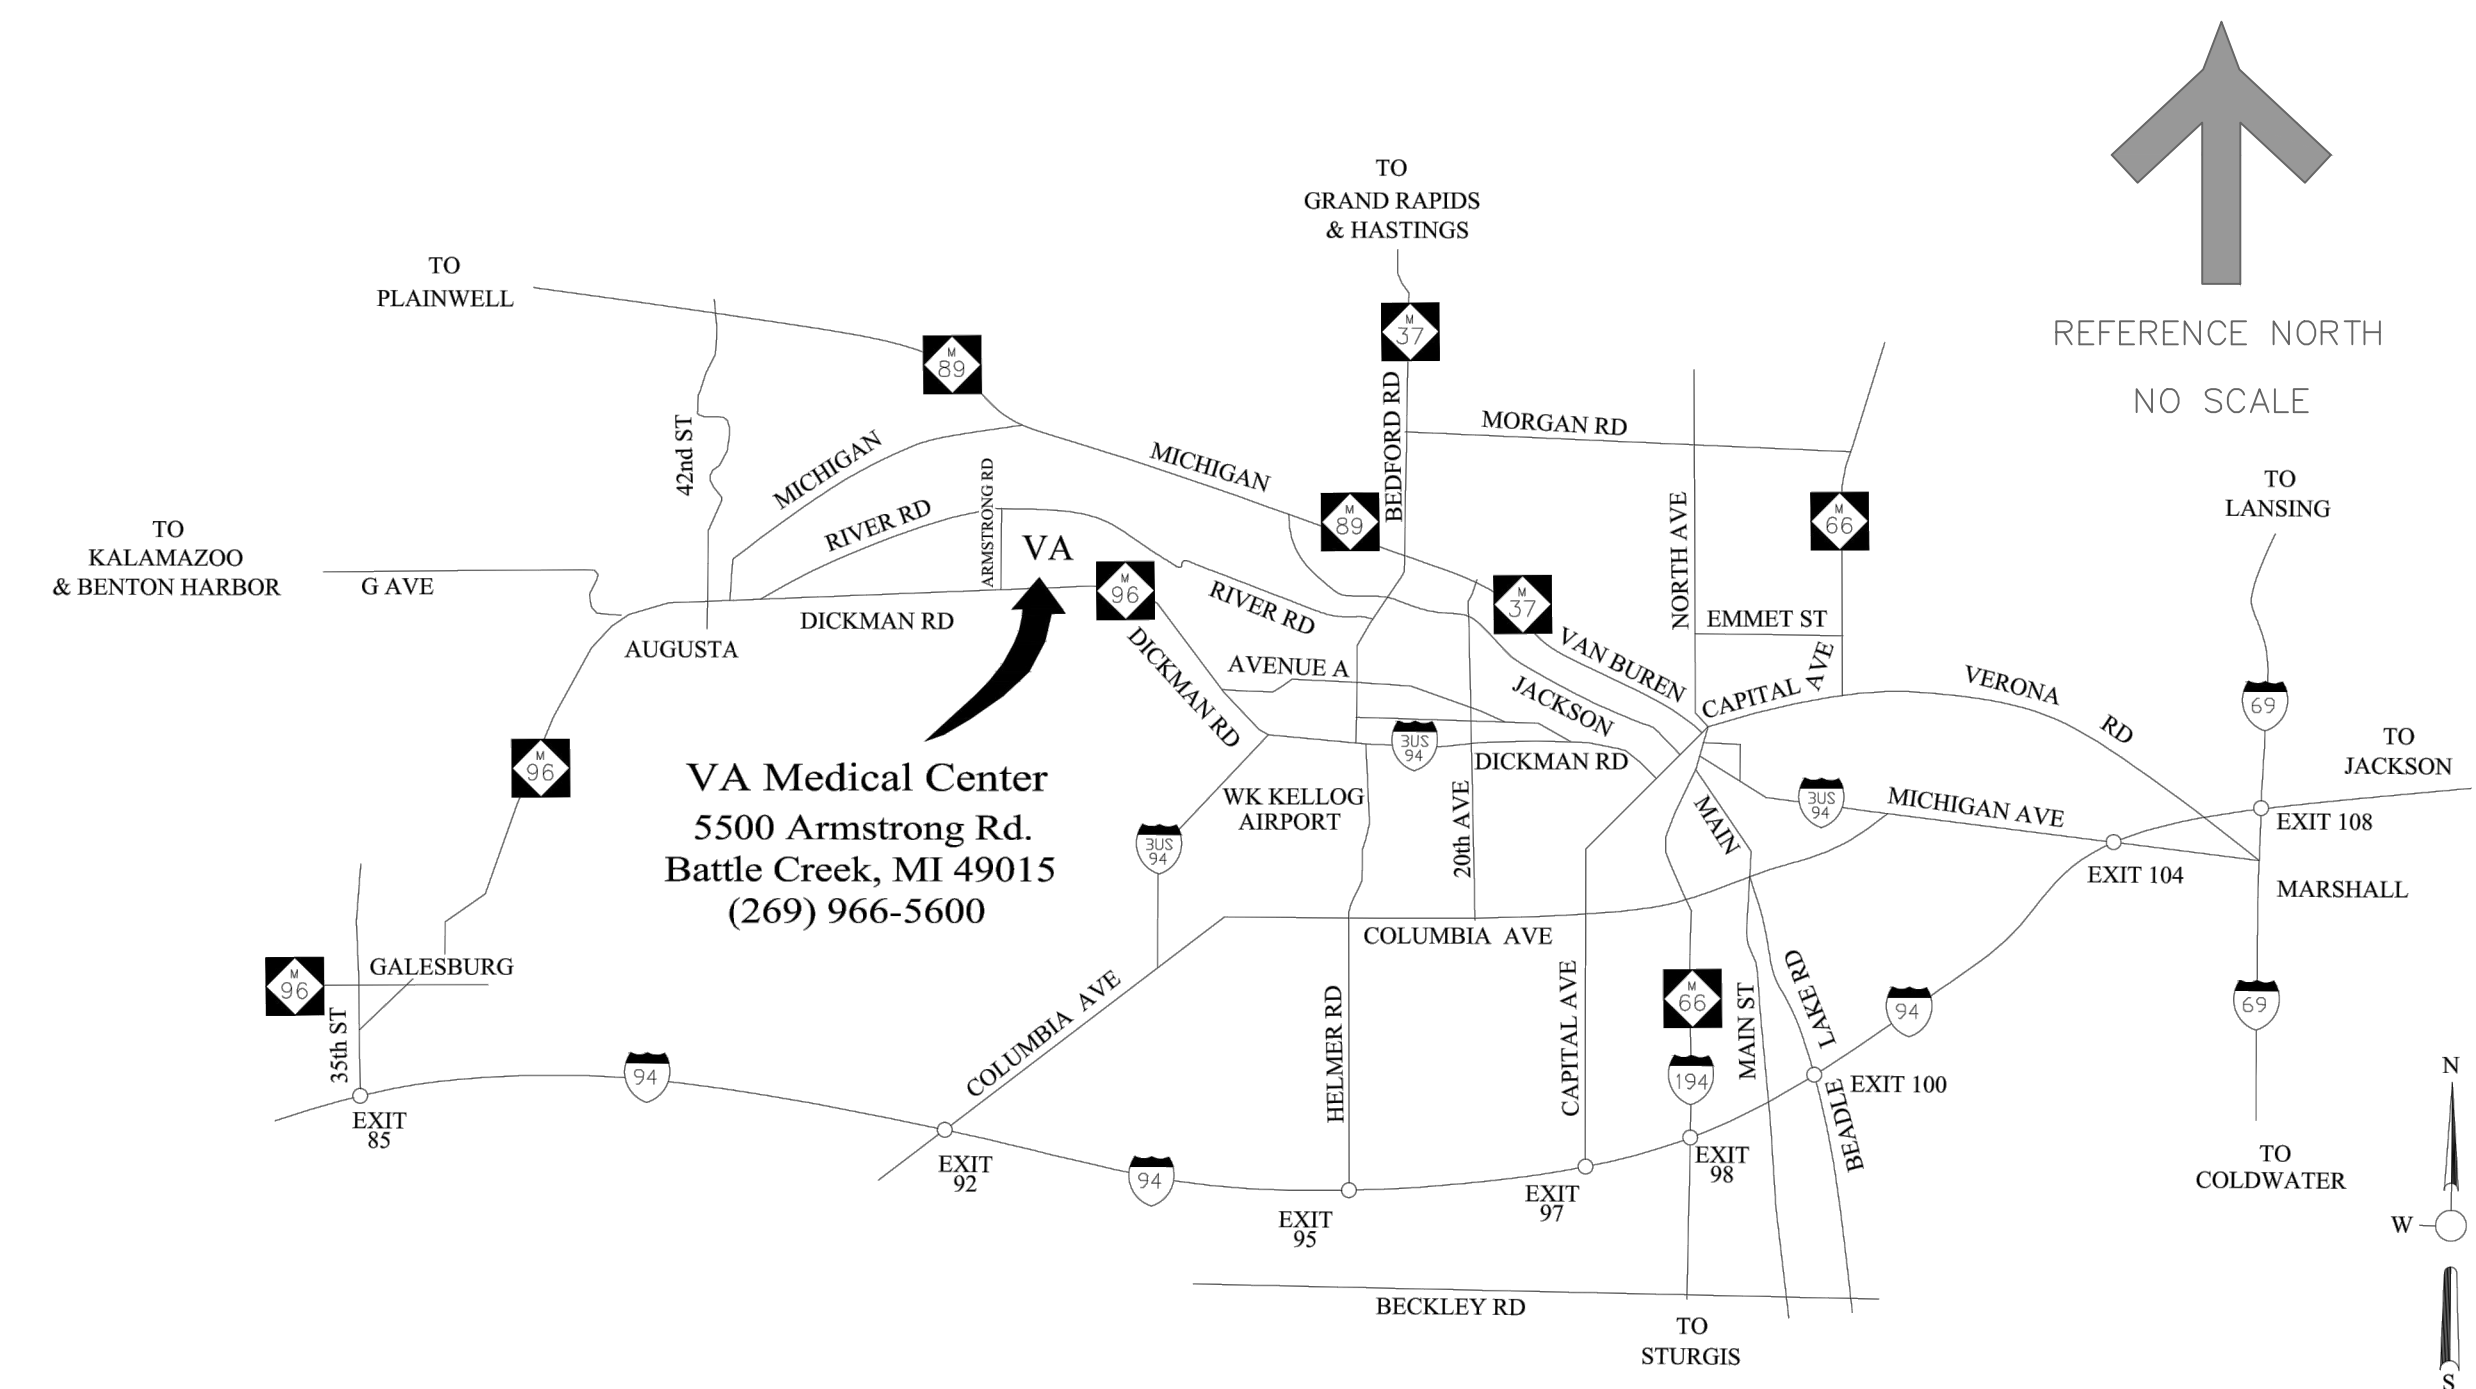

LOCATION MAP



DEPARTMENT OF VETERANS AFFAIRS  
BATTLE CREEK MEDICAL CENTER  
5500 ARMSTRONG ROAD  
BATTLE CREEK MI 49037

APPROVED: DIRECTOR	APPROVED: CHIEF, SPD	APPROVED: CHIEF, PROJECT SECTION	VA PROJECT NAME:		DRAWING TITLE:
APPROVED: ASSOCIATE DIRECTOR	APPROVED: PROTECTIVE SERVICE	APPROVED:	MEDICAL GAS SYSTEM UPGRADE BUILDINGS 2, 30, 82, 83, 84		VA PROJECT NUMBER: 515-12-109
APPROVED: CHIEF OF STAFF	APPROVED: INDUSTRIAL HYGIENIST	APPROVED:	DATE: 01/11/2012	PLOT SCALE: 1" = 100'	BUILDING NUMBER: NA
APPROVED: CHIEF, FACILITIES MANAGEMENT SERVICE	APPROVED: SAFETY MANAGER	APPROVED:	LOCATION: BATTLE CREEK VAMC		A/E PROJECT NUMBER: NA
					DRAWING NUMBER: TC 00

DEPARTMENT OF  
VETERANS AFFAIRS