
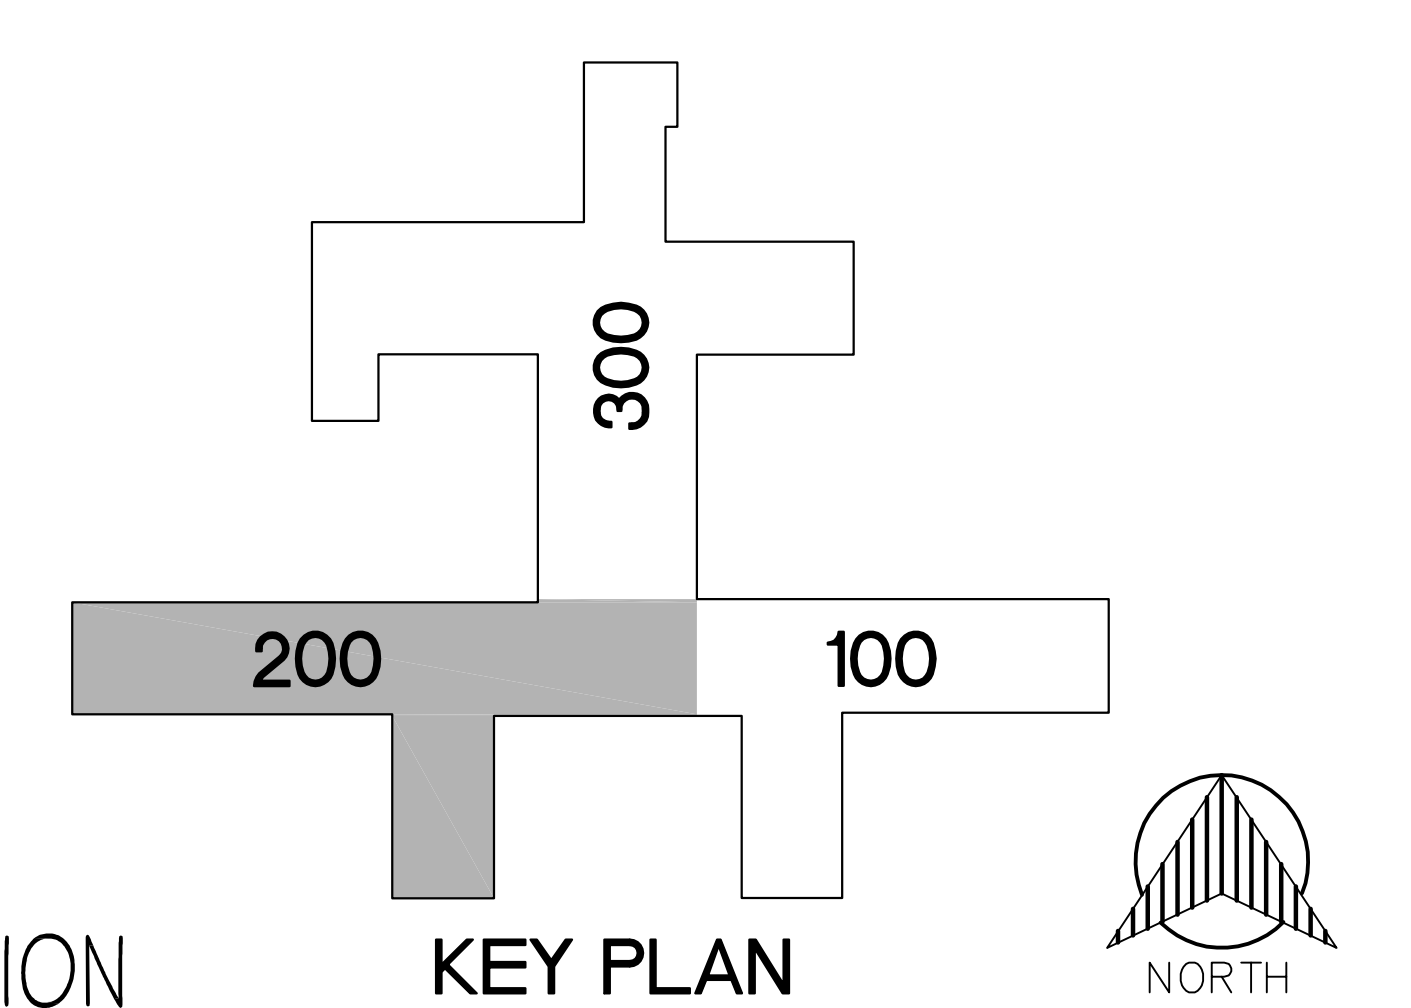



NURSE CALL SYMBOLS		
	DOME LIGHT 2G - 1'C X: NONE = WALL (1'H = 2' ABOVE DOOR) C = CEILING Z = ZONE	BNDL
①	SINGLE PATIENT STATION 3G - 44" MH - 1'C	BN1
②	DUAL PATIENT STATION 3G - 44" MH - 1'C	BN2
③	DUAL PUSH BUTTON/CUSTOM IG - 44" MH - 3/4"C	BN3
④	BATH PULL STATION IG - 44" 3/4"C (TOILET) IG - 60" - 3/4"C (SHOWER)	BN4
⑤	DUTY STATION 3G - 44" MH - 3/4"C	BN6
⑥	STAFF STATION 3G - 44" MH - 3/4"C	BN7
⑧	STAFF ASSIST/CODE BLUE IG - 44" MH - 3/4"C	BN8
⑩	PUSH FOR HELP IG - 44" MH - 3/4"C	BN10
⑪	STAFF REGISTRATION IG - 44" MH - 3/4"C	BN11
⑫	NC4 JACK IG - 44" MH - 3/4"C	BN12
⑬	SPECIALTY PLATE	BN1
⑬ _{LCD}	MASTER STATION IG - 16" MH - 3/4"C	BNLCD
⑬ _{TSM}	MASTER STATION IG - 16" MH - 3/4"C	BNTSM
⑬	CODE BLUE IG - 44" MH - 3/4"C	BNCB
⑬	CODE PINK/BABY MISSING IG - 44" MH - 3/4"C	BNCP
⑬	BABY MISSING IG - 44" MH - 3/4"C	BNBM
⑬	STAFF ASSIST IG - 44" MH - 3/4"C	BNSA
⑬	UNIVERSAL INTERFACE 3G - ABOVE CEILING - 3/4"C	BNU
⑬	CALL CORD	BNCC
⑬	PULL SPEAKER	BNPS
⑬	TV CONTROL 3/4"C PATH FROM BED STATION TO TV	BNTV
⑬	37 PIN BED CONNECTOR IG - 16" MH - 3/4"C	BN37
⑬	BED LIGHT CONTROL 3/4"C PATH FROM BED STATION TO LIGHT	BNBL
⑬ _{CC}	NURSE CALL TERMINAL CABINET SURFACE WALL MOUNT 30" x 30" (2) 2"C (1) 20AMP VAC PER CABINET (EMERGENCY) CAPACITY FROM VENDOR	BNUR
⑬-⑬	GCHEM-JBUSH-ID#	BNGCH



KEY PLAN

95X: SCHEMATIC SUBMISSION 95Y: DESIGN DEVELOPMENT SUBMISSION 95Z: CONSTRUCTION DOCUMENT SUBMISSION 100% BID DOCUMENT SUBMISSION ADDENDUM 02	03/14/2014 05/23/2014 08/08/2014 05/19/2016 01/04/2017
Revisions:	Date


CONSULTANTS:

ARCHITECT/ENGINEERS:

DIEKEMA HAMANN Architecture & Engineering 612 South Park Street Kalamazoo, Michigan 49007 15 Ionia Ave SW Grand Rapids, Michigan 49503 TL 269.373.1108 FX 269.373.1186

Project Title NURSE CALL PLAN BLDG 01 - THIRD LEVEL - SECTION 200
Approved Project Director

Project Title NURSE CALL SYSTEM REPLACEMENT BUILDINGS 1 AND 22		
Location ALEDA E. LUTZ VA MEDICAL CENTER		
Date MAY 19, 2016	Checked PN	Drawn SH

Project Number 655-13-113
Building Number 01
Drawing Number 01-ES32
Dwg. 34 of 45

Office of Construction and Facilities Management
 Department of Veterans Affairs