


BUILDING 5 - 2ND FLOOR

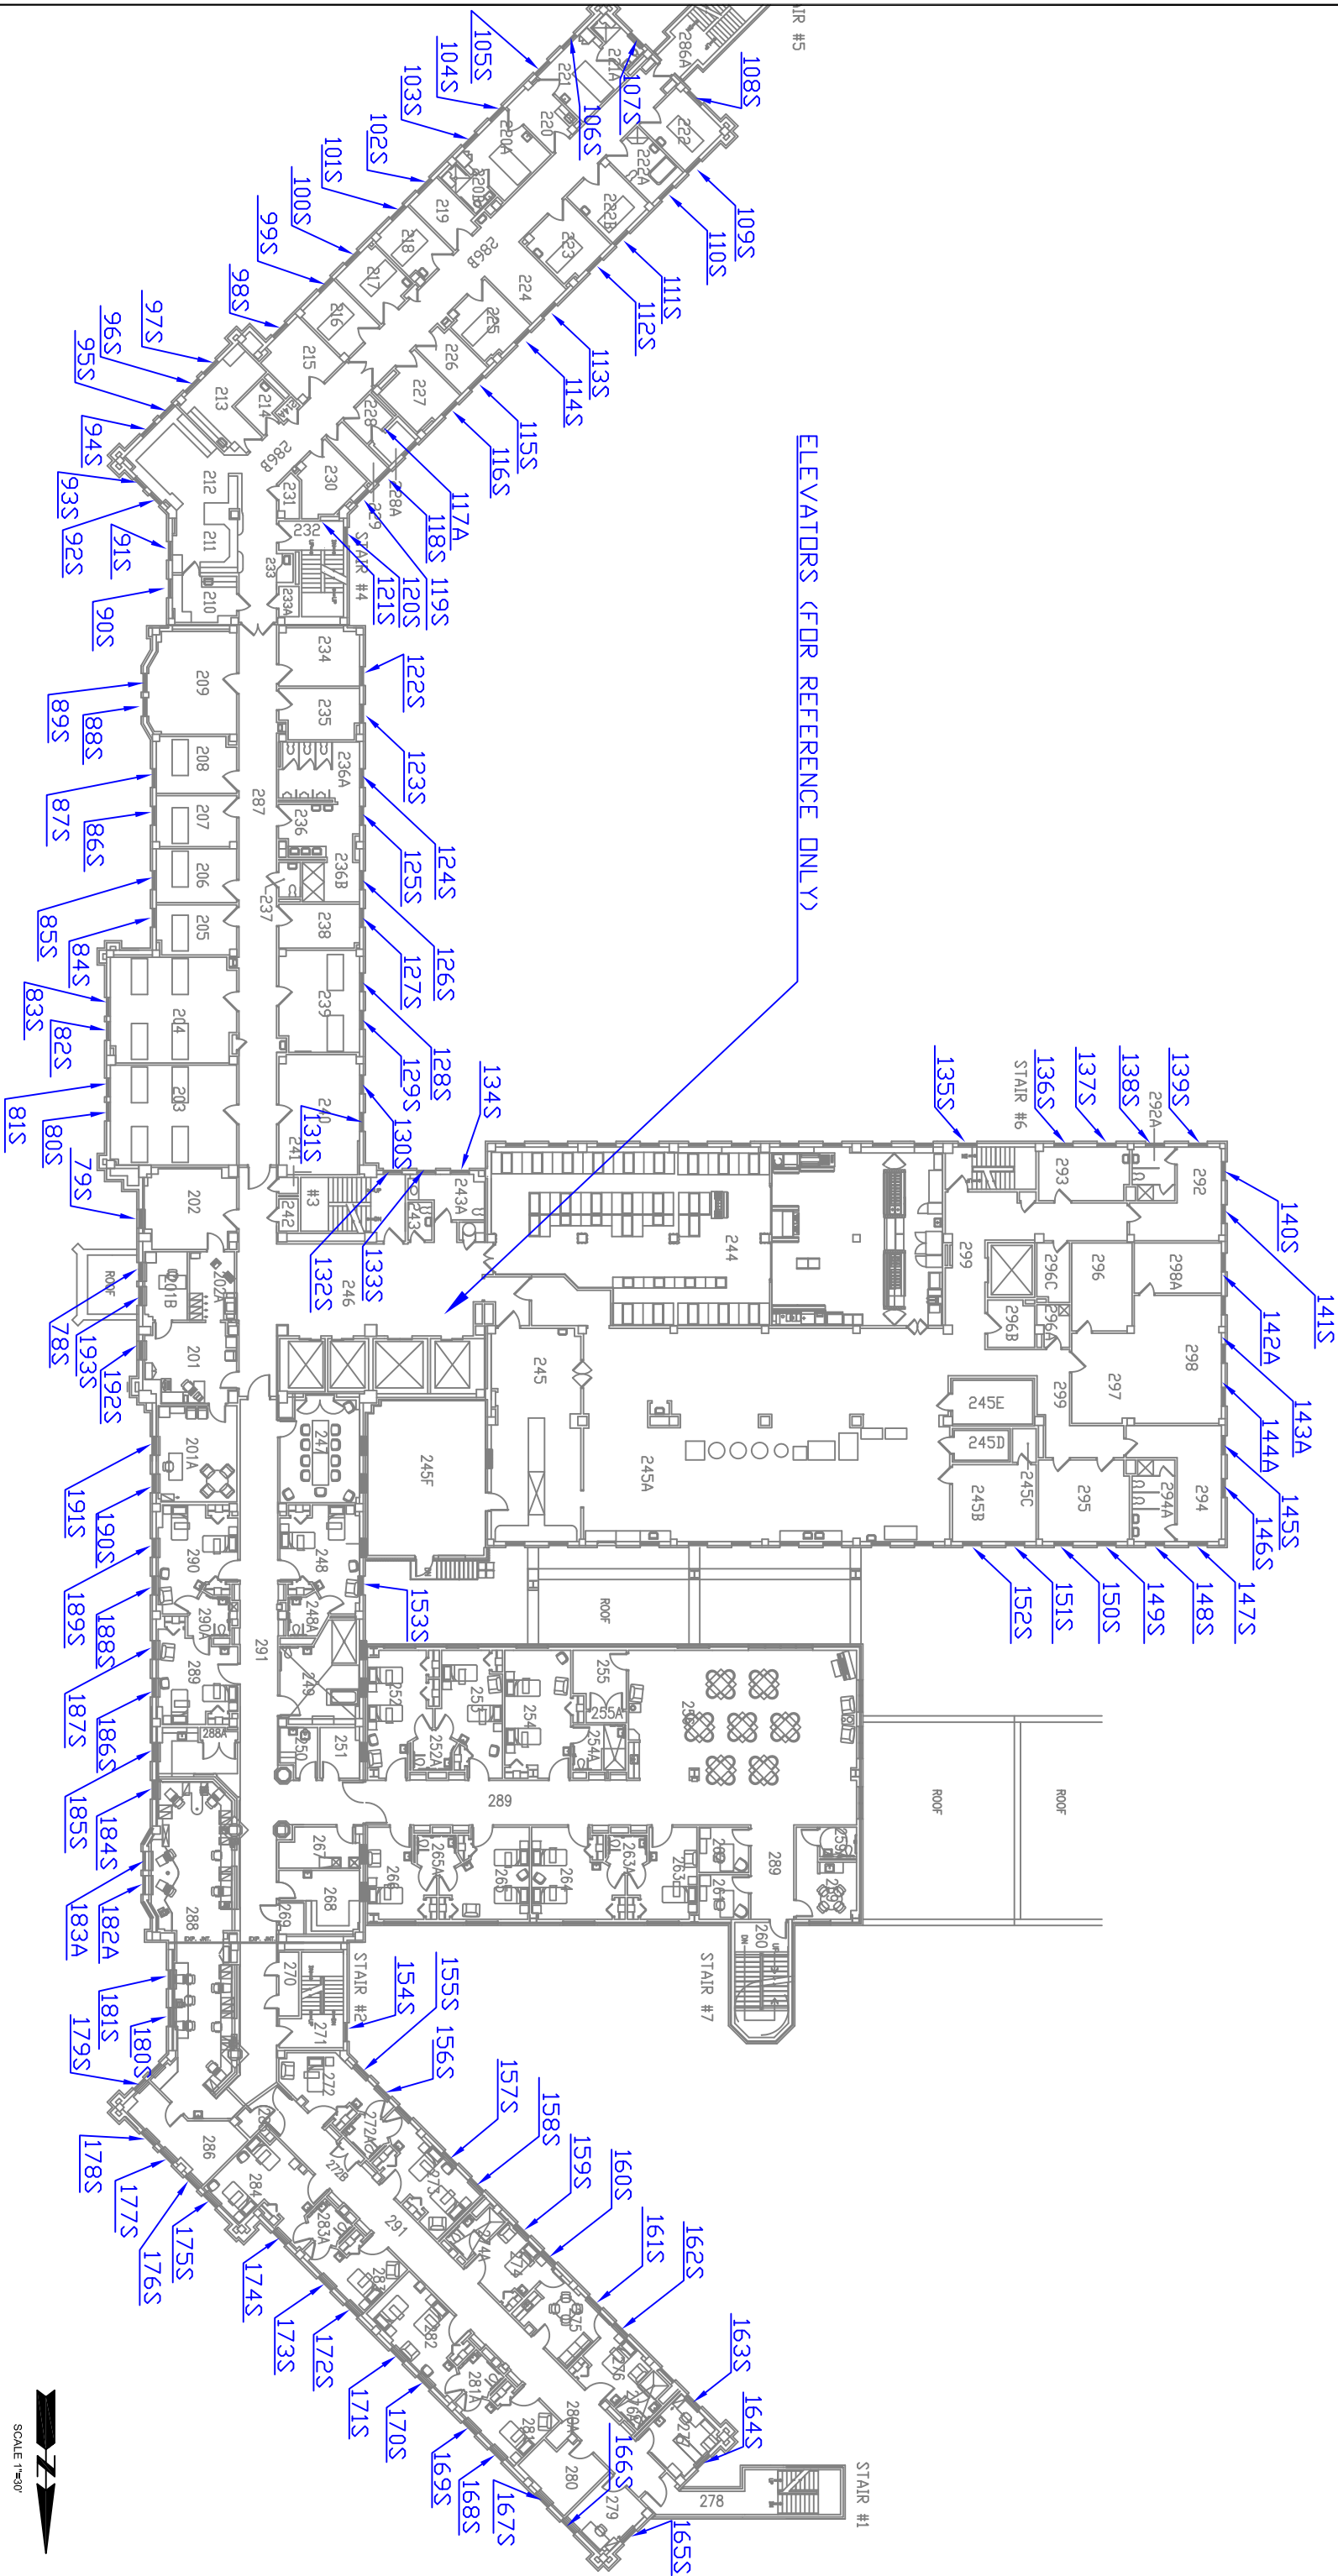

SCALE 1"=30'

ARCHITECT/ENGINEERS:		Drawing Title		Project Number	
VA ENGINEERING DEPARTMENT		STEAM TRAPS		438-12-154	
2501 W. 22ND STREET		BUILDING 5		5	
PO BOX 5046		RADIATOR STEAM TRAPS		Drawing Number	
SIOUX FALLS, SD 57117		TODD MERGEN, P.E.		2-1	
		Location		Office of Construction and Facilities Management	
		VA SIOUX FALLS, SD		Department of Veterans Affairs	
		Date			
		FEBRUARY 2012			
		Checked			
		JDD			
		Drawn			
		TJM			