


BUILDING 5 - 3RD FLOOR

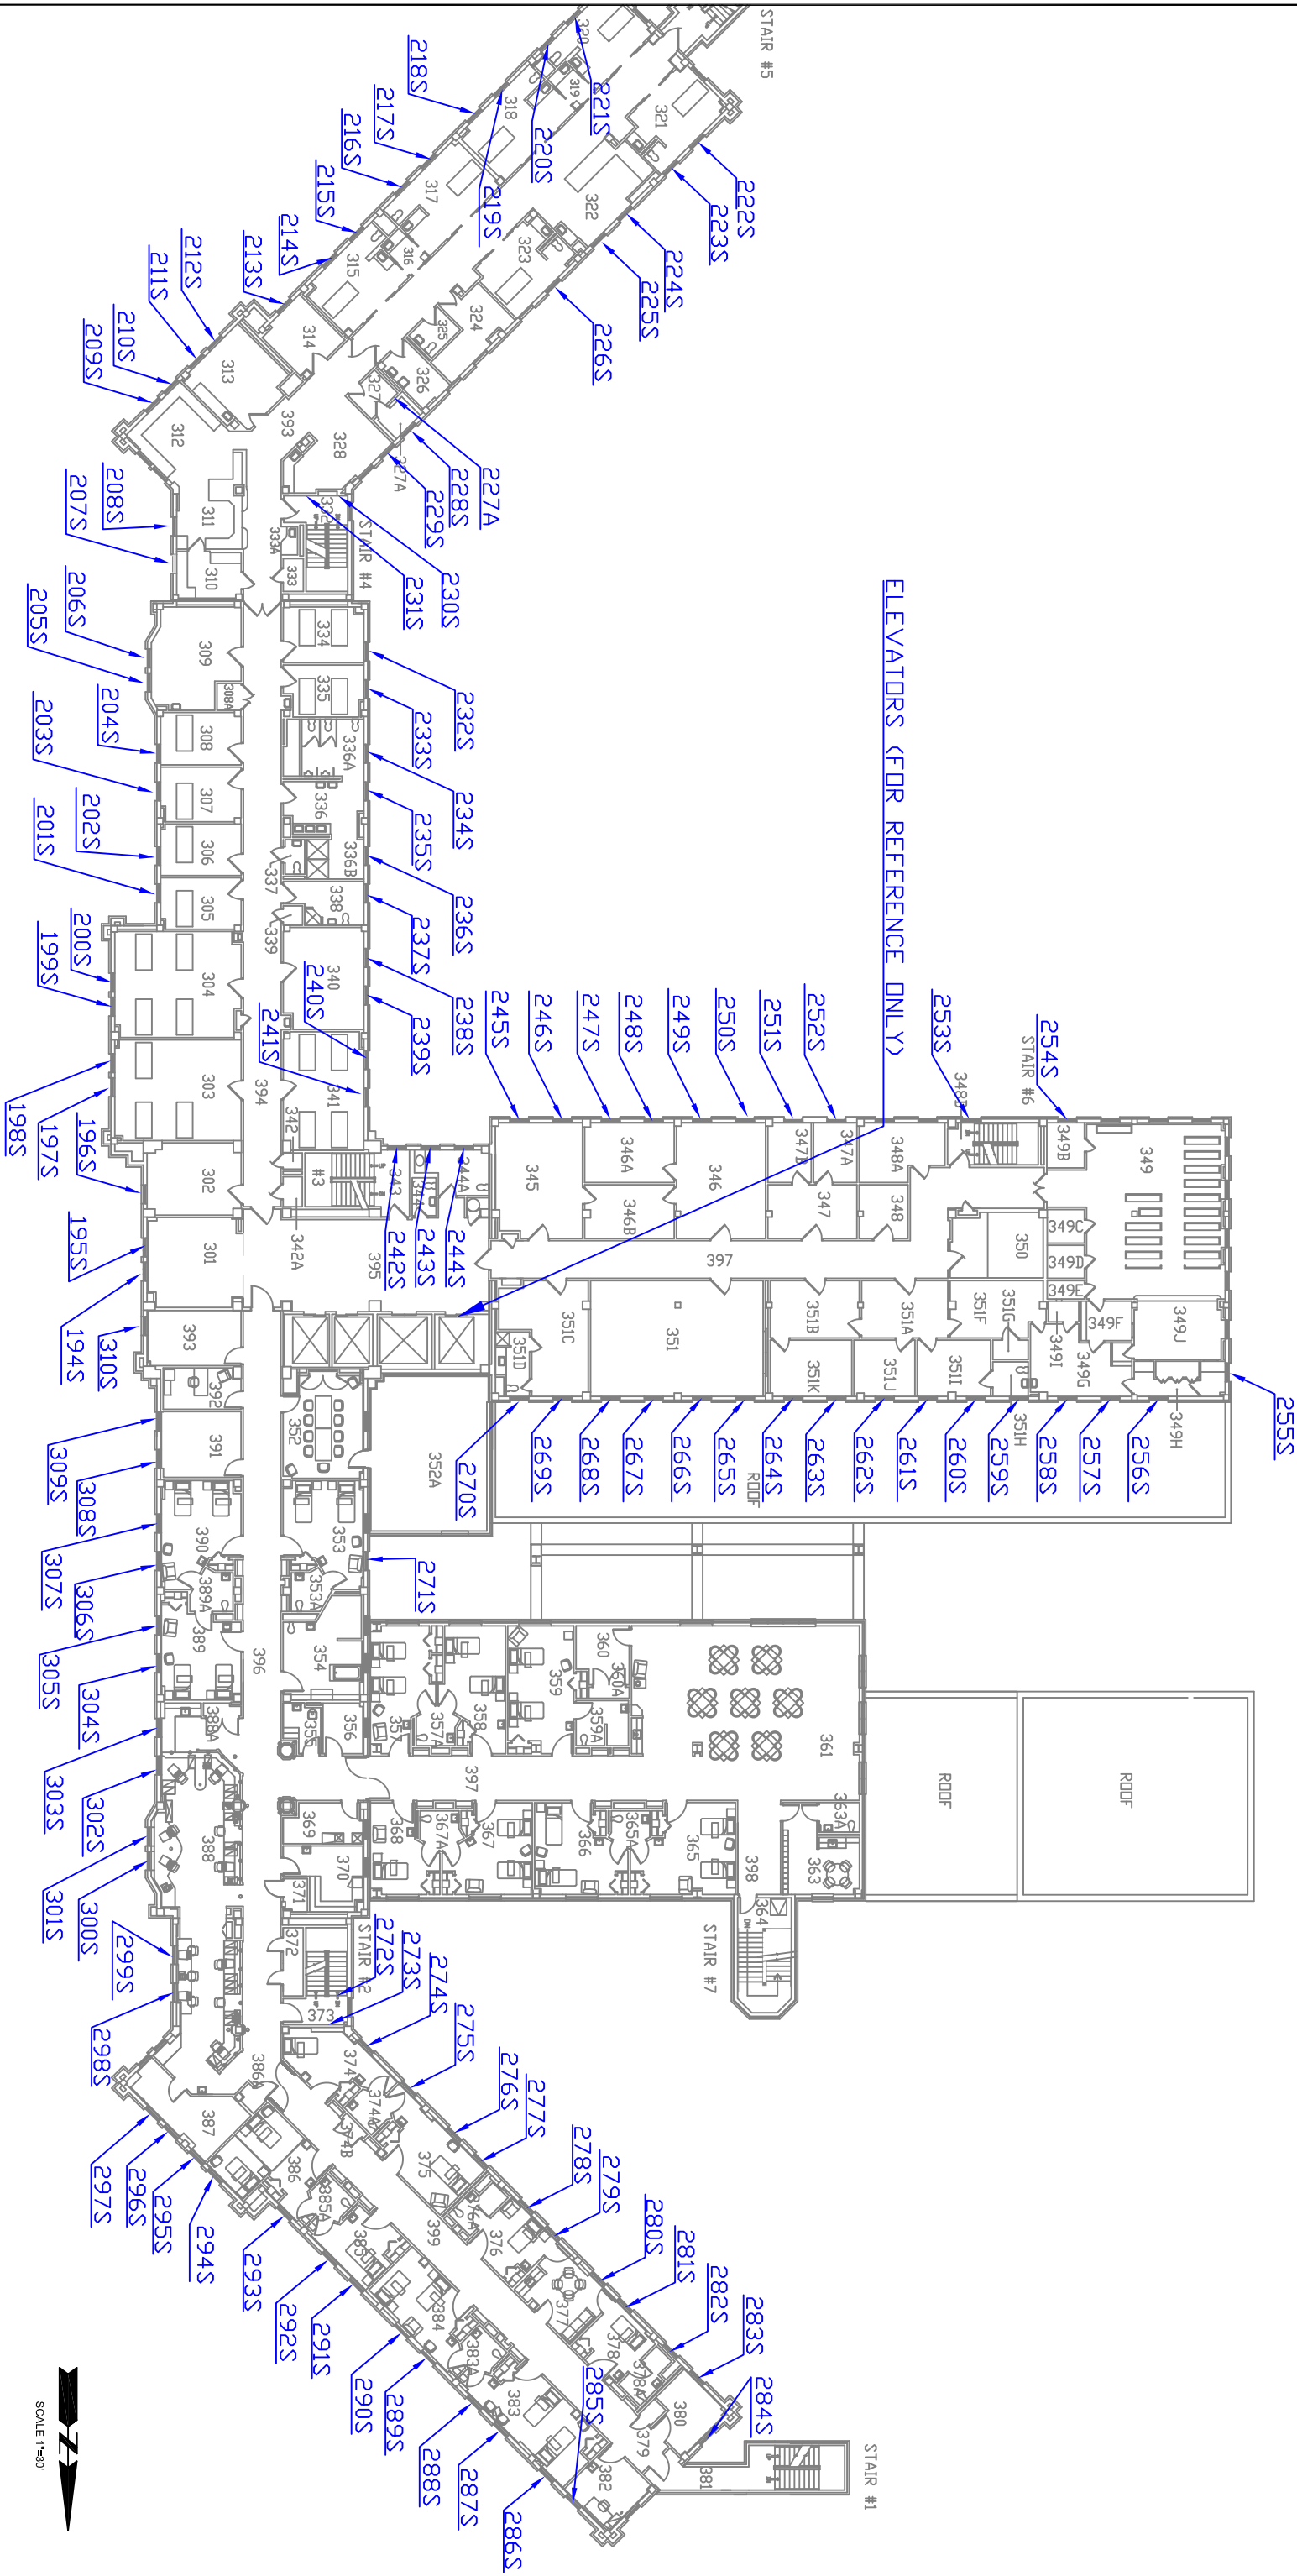

ARCHITECT/ENGINEERS:		Drawing Title		Project Title	
VA ENGINEERING DEPARTMENT		STEAM TRAPS		BUILDING 5	
2501 W. 22ND STREET		TODD MERGEN, P.E.		RADIATOR STEAM TRAPS	
PO BOX 5046		Project Engineer:		VA SIOUX FALLS, SD	
SIOUX FALLS, SD 57117		Location		Date	
				FEBRUARY 2012	
				Checked	
				JDD	
				Drawn	
				TJM	
				Drawing Number	
				3-1	
				Office of Construction and Facilities Management	
				Department of Veterans Affairs	